
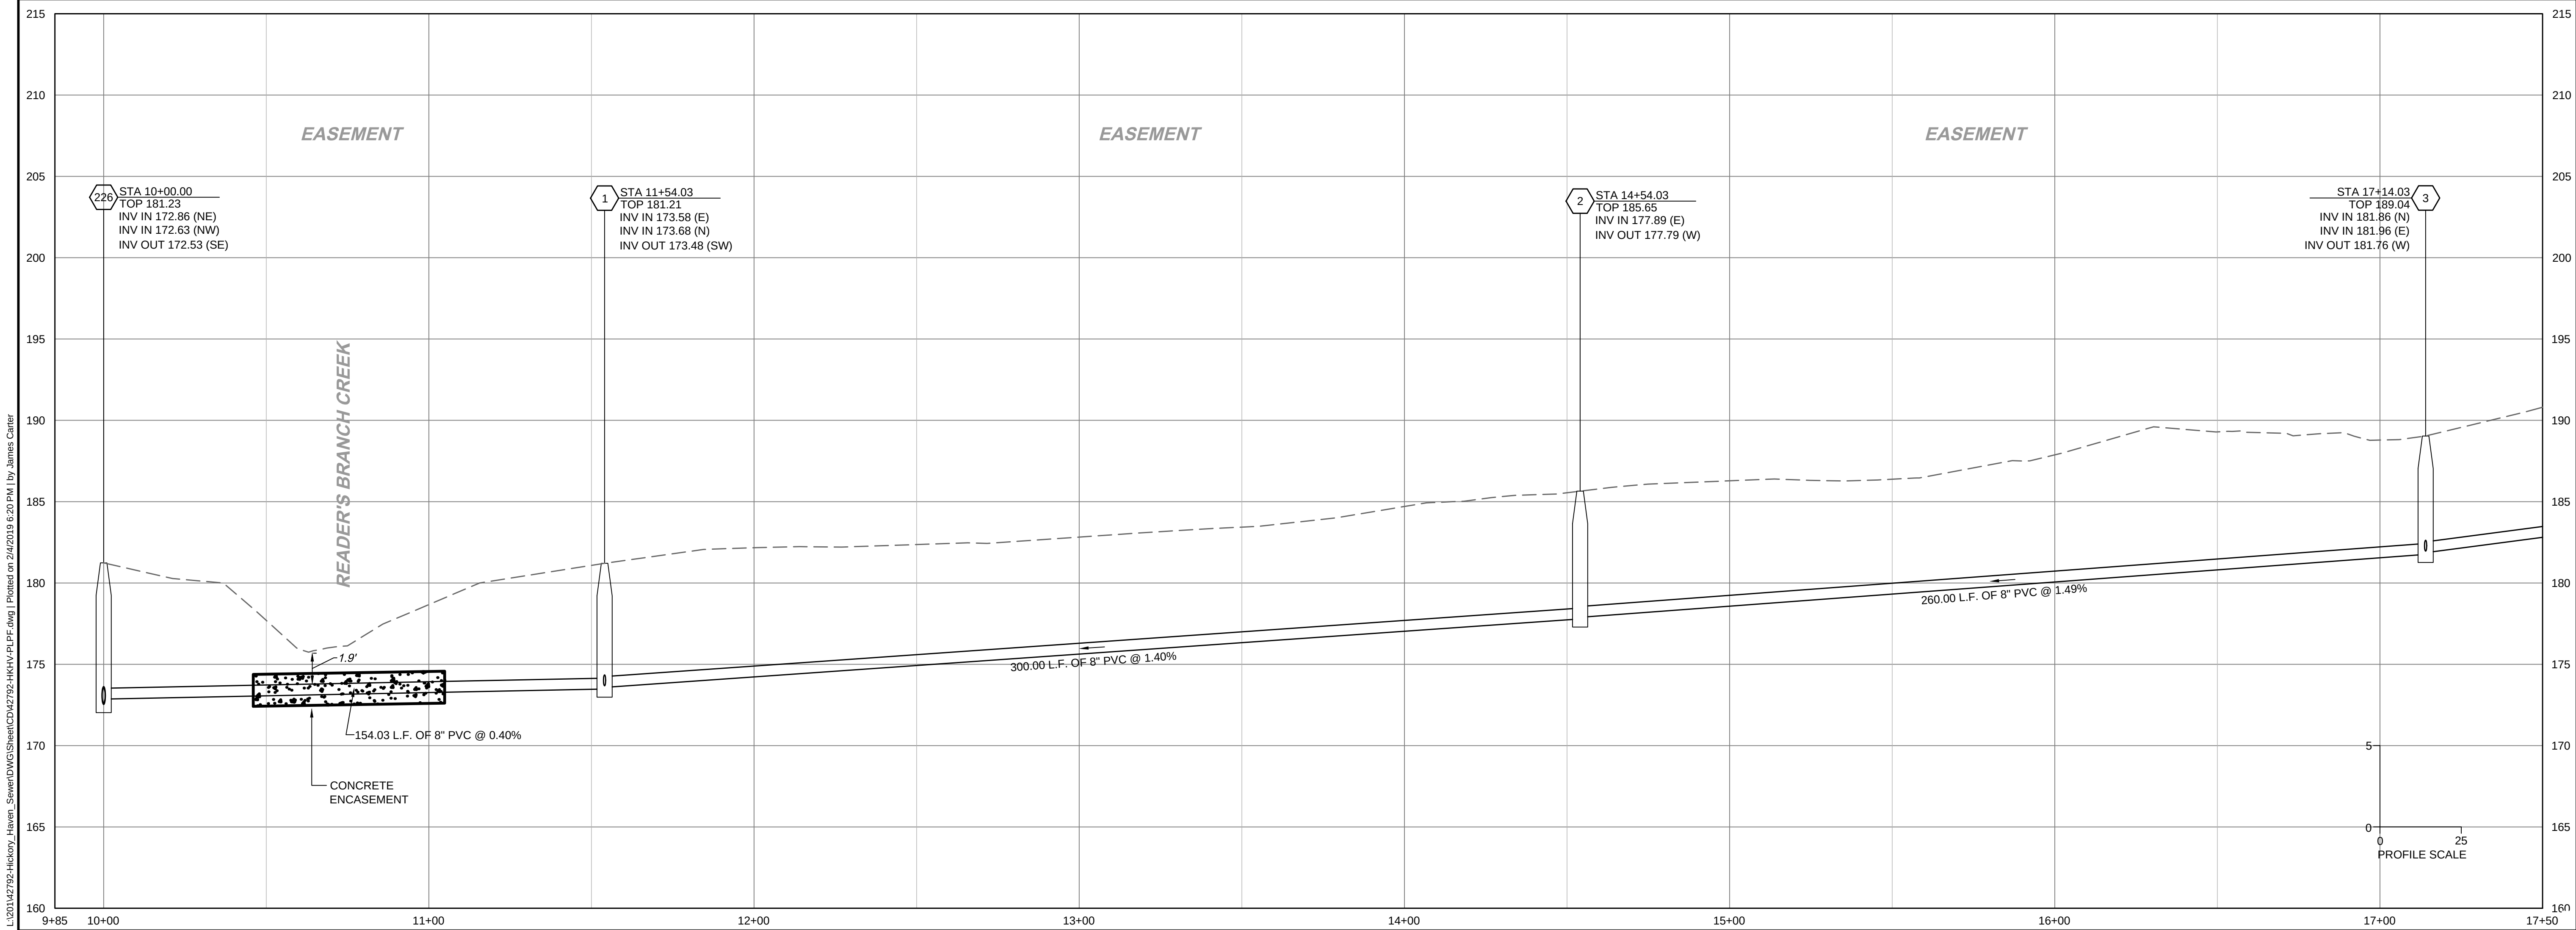


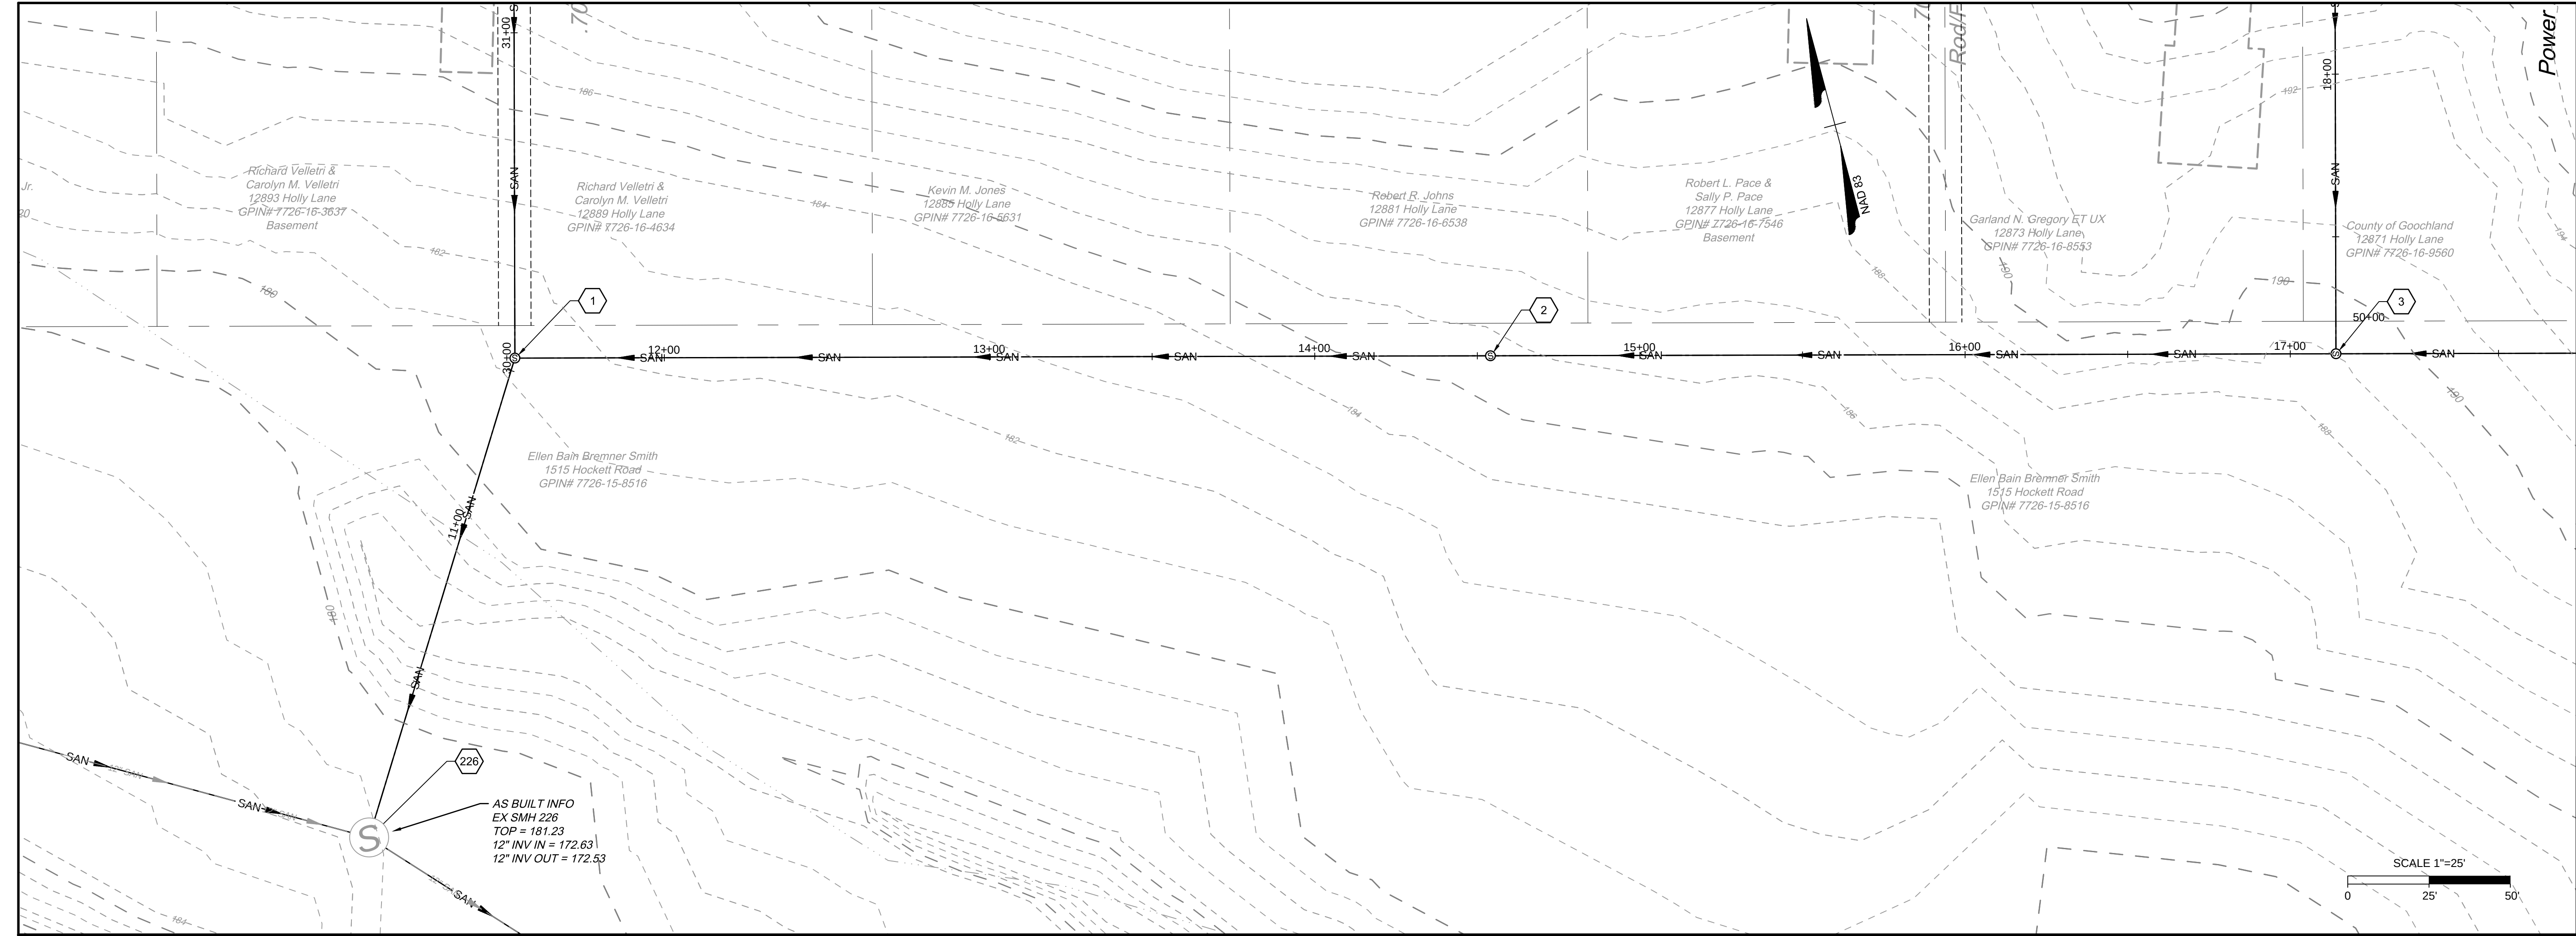

THIS DRAWING PREPARED AT THE
CORPORATE OFFICE
1001 Boulders Parkway, Suite 300 | Richmond, VA 23225
TEL 804.200.0500 FAX 804.580.0116 www.timmons.com

YOUR VISION ACHIEVED THROUGH OURS.

REVISION DESCRIPTION

DATE	1st Revision
1	

DATE

1-09-2019

DRAWN BY

J. CARTER

DESIGNED BY

J. CARTER

CHECKED BY

B. STRICKLAND

SCALE

H: 1" = 25'
V: 1" = 5'

HICKORY HAVEN SANITARY SEWER IMPROVEMENTS
DISTRICT 4 - GOOCHLAND COUNTY - VIRGINIA

HICKORY HAVEN PLAN AND PROFILE - ALTERNATE A



JOB NO.

42792

SHEET NO.

A U-1

These plans and associated documents are the exclusive property of TIMMONS GROUP and may not be reproduced in whole or in part and shall not be used for any purpose whatsoever, inclusive, but not limited to construction, bidding, and/or construction staking without the express written consent of TIMMONS GROUP.

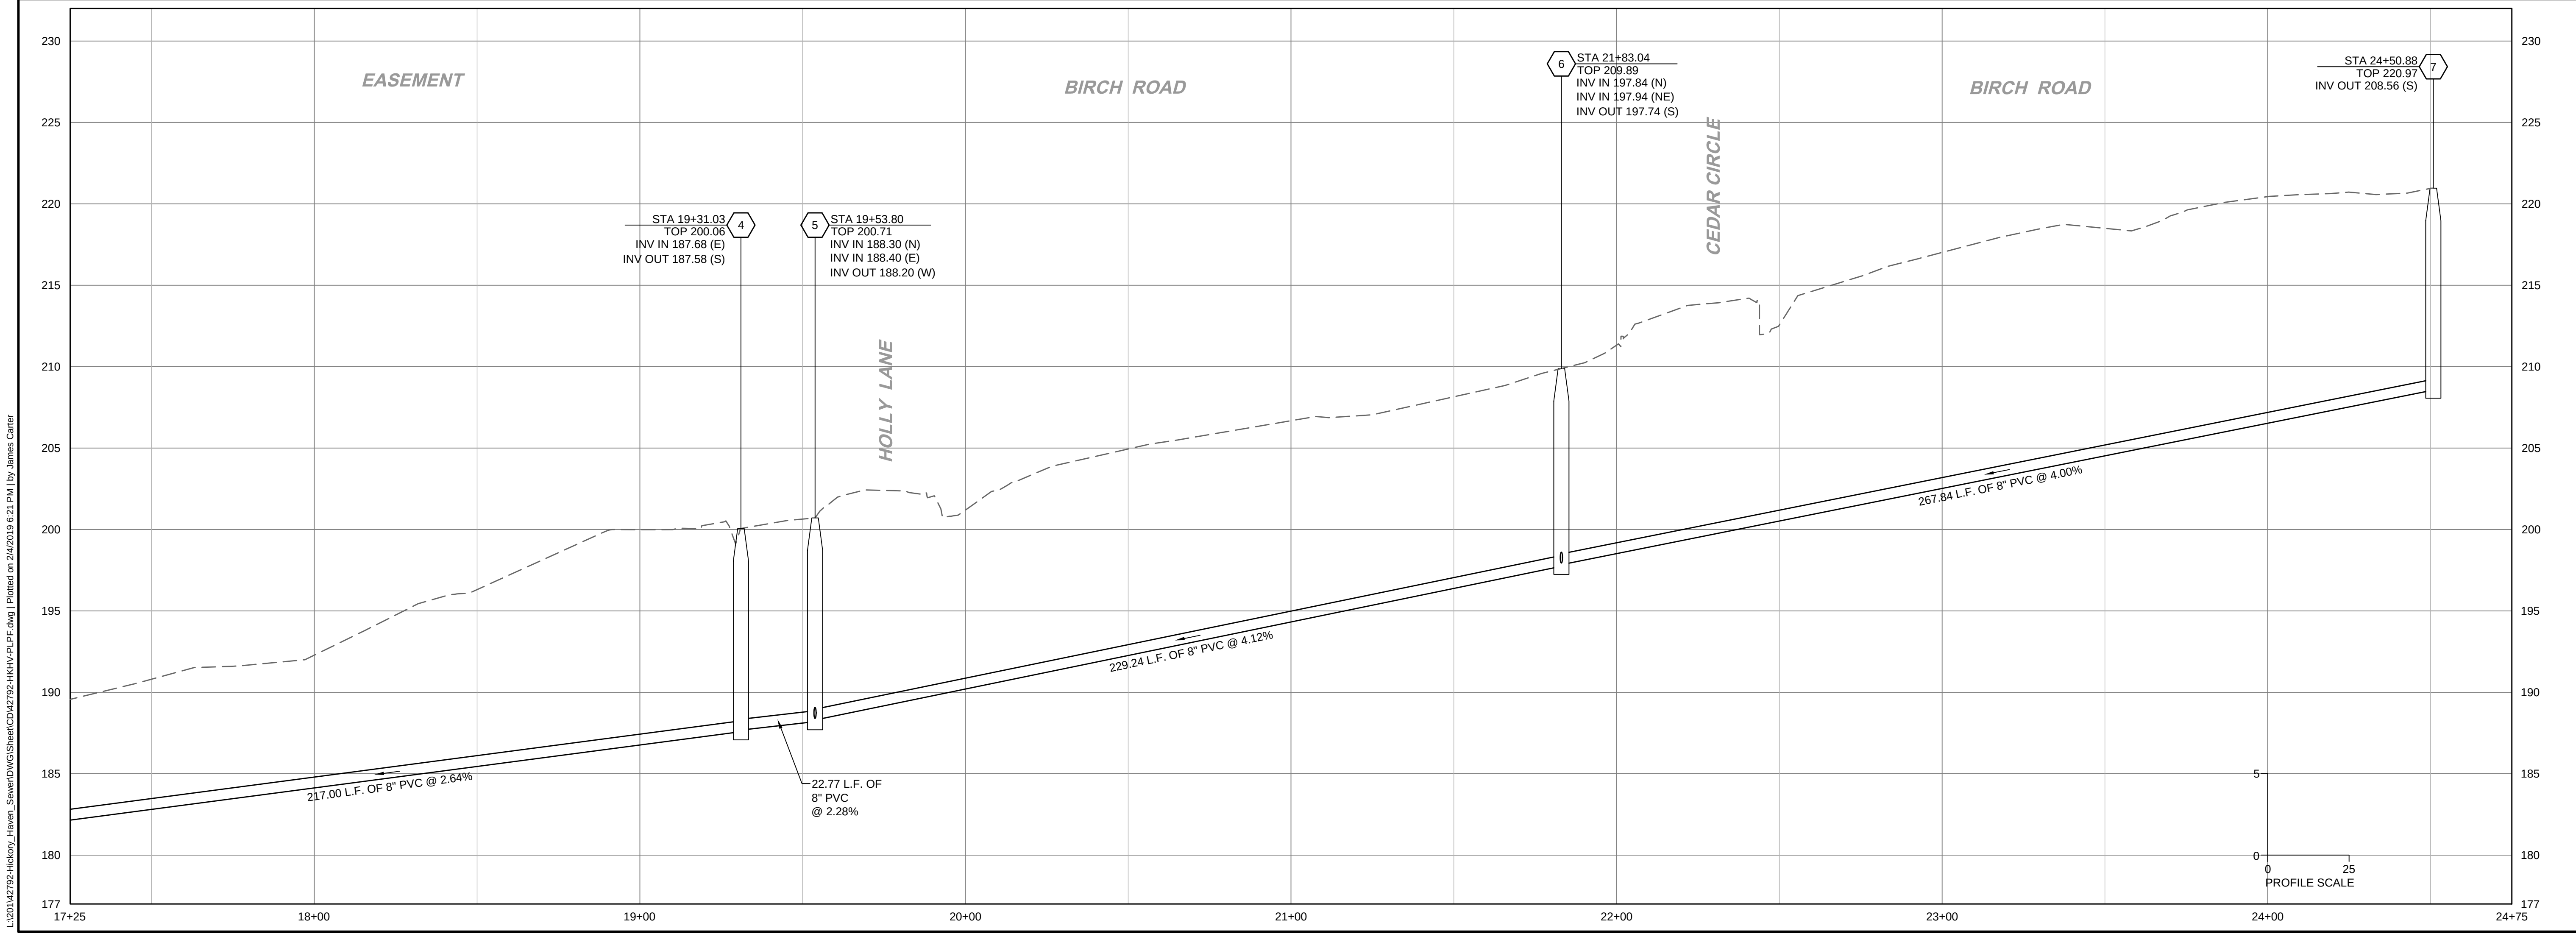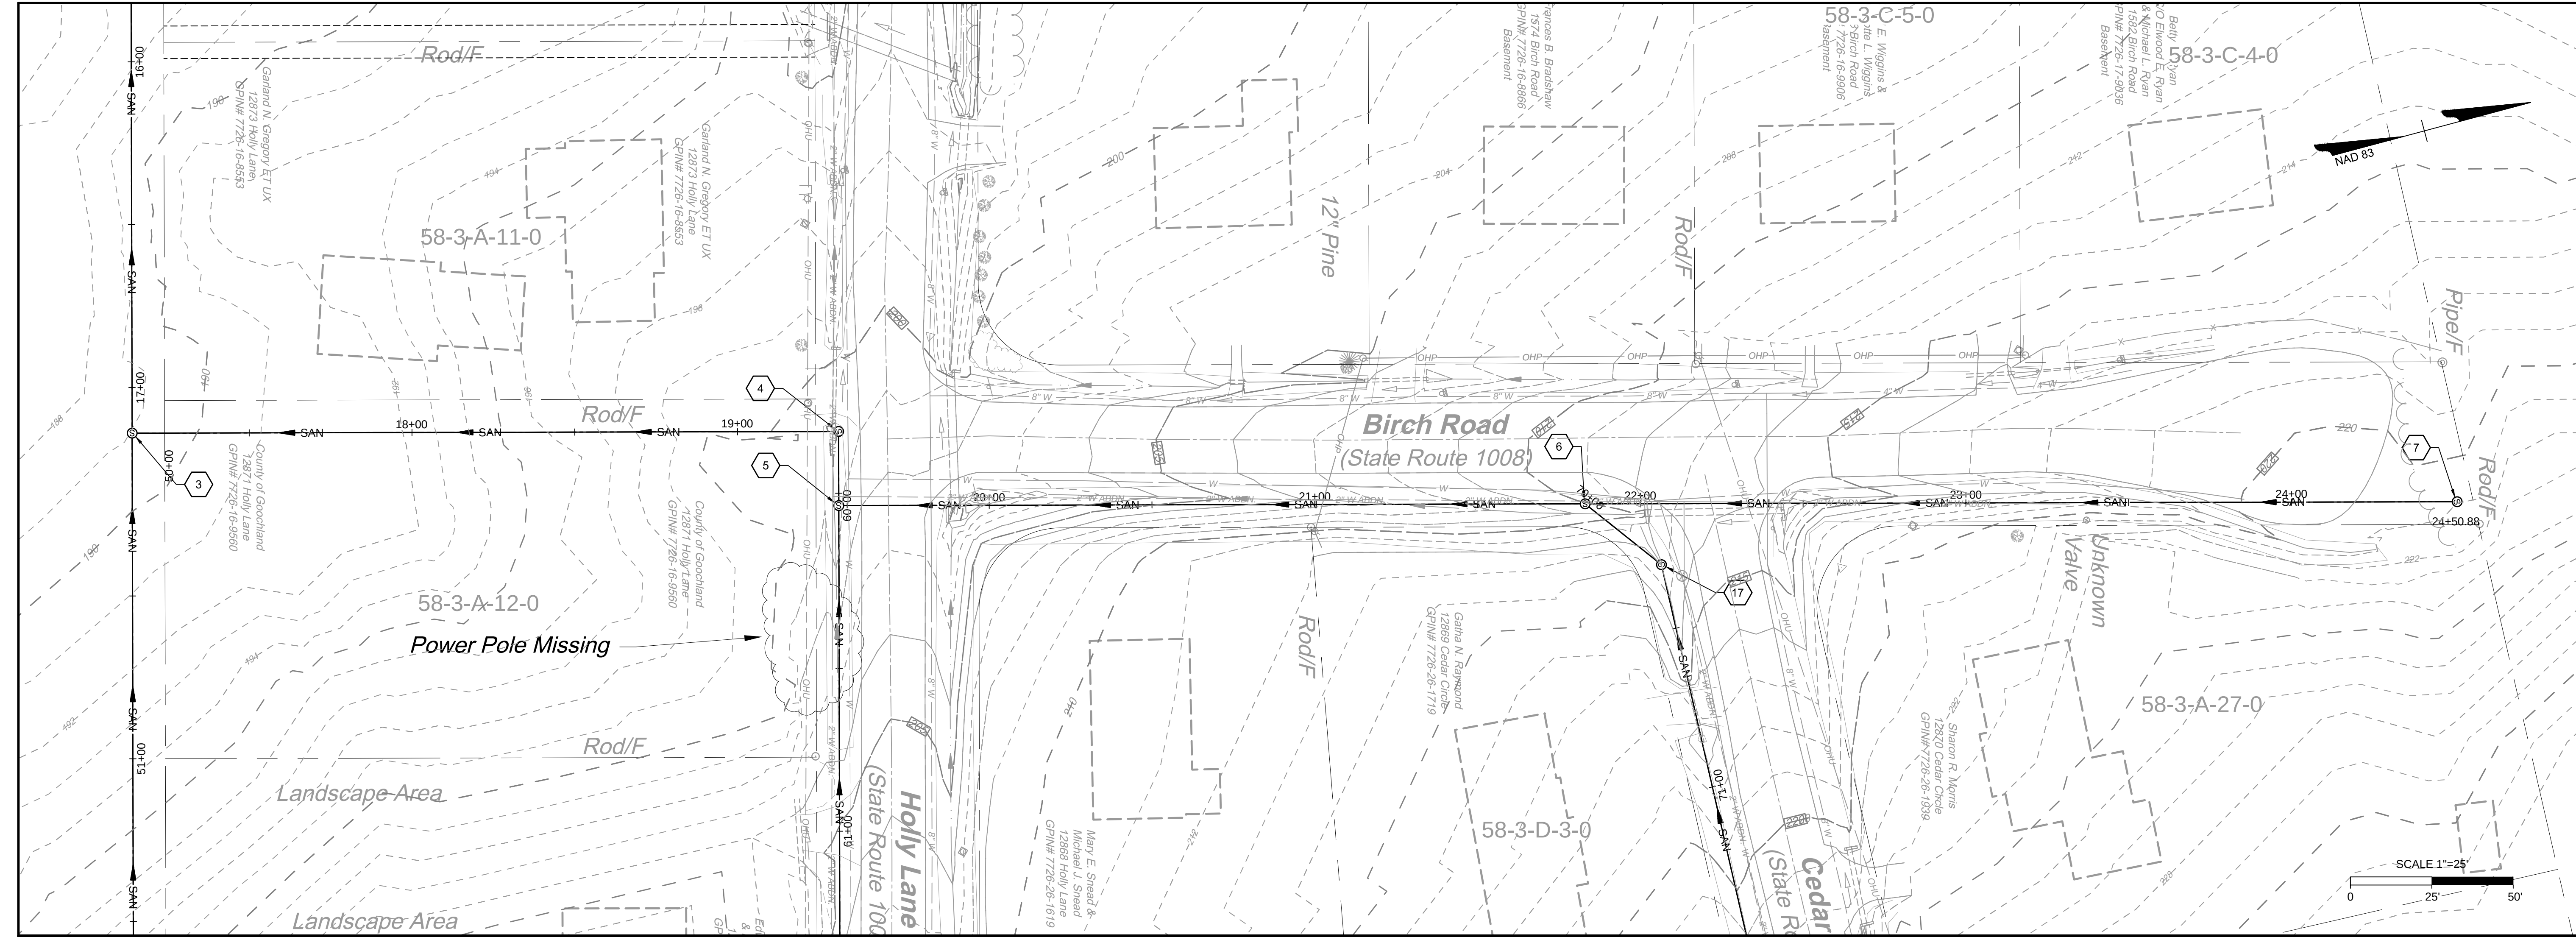

L:\2011\42792-Hickory Haven SewerDWGSheet\CD\42792-HHV-PLP.dwg | Plotted on 2/10/2019 6:21 PM | By: James Carter

THIS DRAWING PREPARED AT THE
CORPORATE OFFICE
1001 Boulders Parkway, Suite 300 | Richmond, VA 23225
TEL 804.200.0300 FAX 804.580.0106 www.timmons.com

YOUR VISION ACHIEVED THROUGH OURS.

REVISION DESCRIPTION

DATE

1st Revision

DATE

1-09-2019

DRAWN BY

J. CARTER

DESIGNED BY

J. CARTER

CHECKED BY

B. STRICKLAND

SCALE

H: ---

V: 1" = 5'

HICKORY HAVEN SANITARY SEWER IMPROVEMENTS

DISTRICT 4 - GOOCHLAND COUNTY - VIRGINIA

HICKORY HAVEN PLAN AND PROFILE - ALTERNATE A



JOB NO.

42792

SHEET NO.

A U-2

These plans and associated documents are the exclusive property of TIMMONS GROUP and may not be reproduced in whole or in part and shall not be used for any purpose whatsoever, inclusive, but not limited to construction, bidding, and/or construction staking without the express written consent of TIMMONS GROUP.

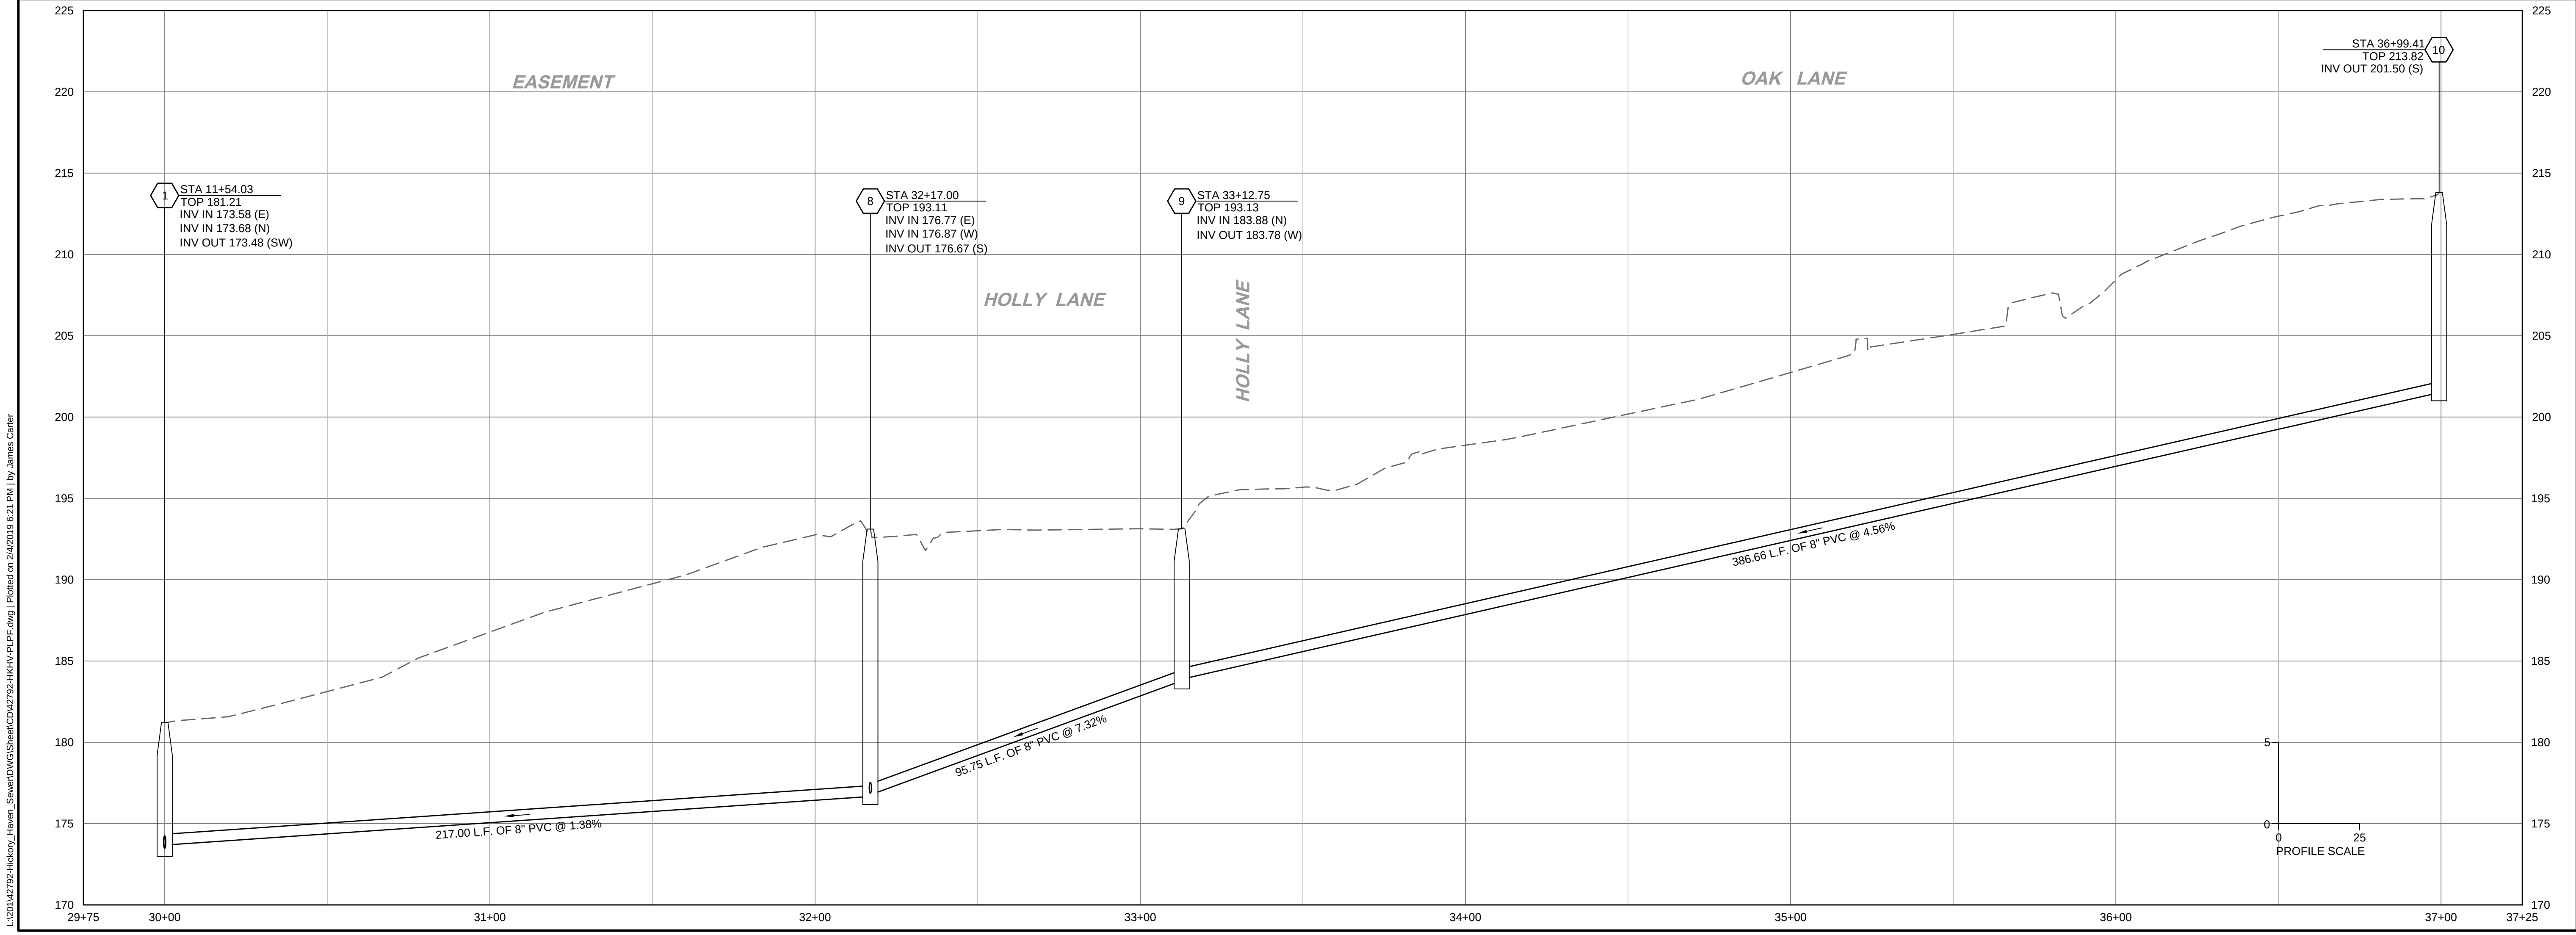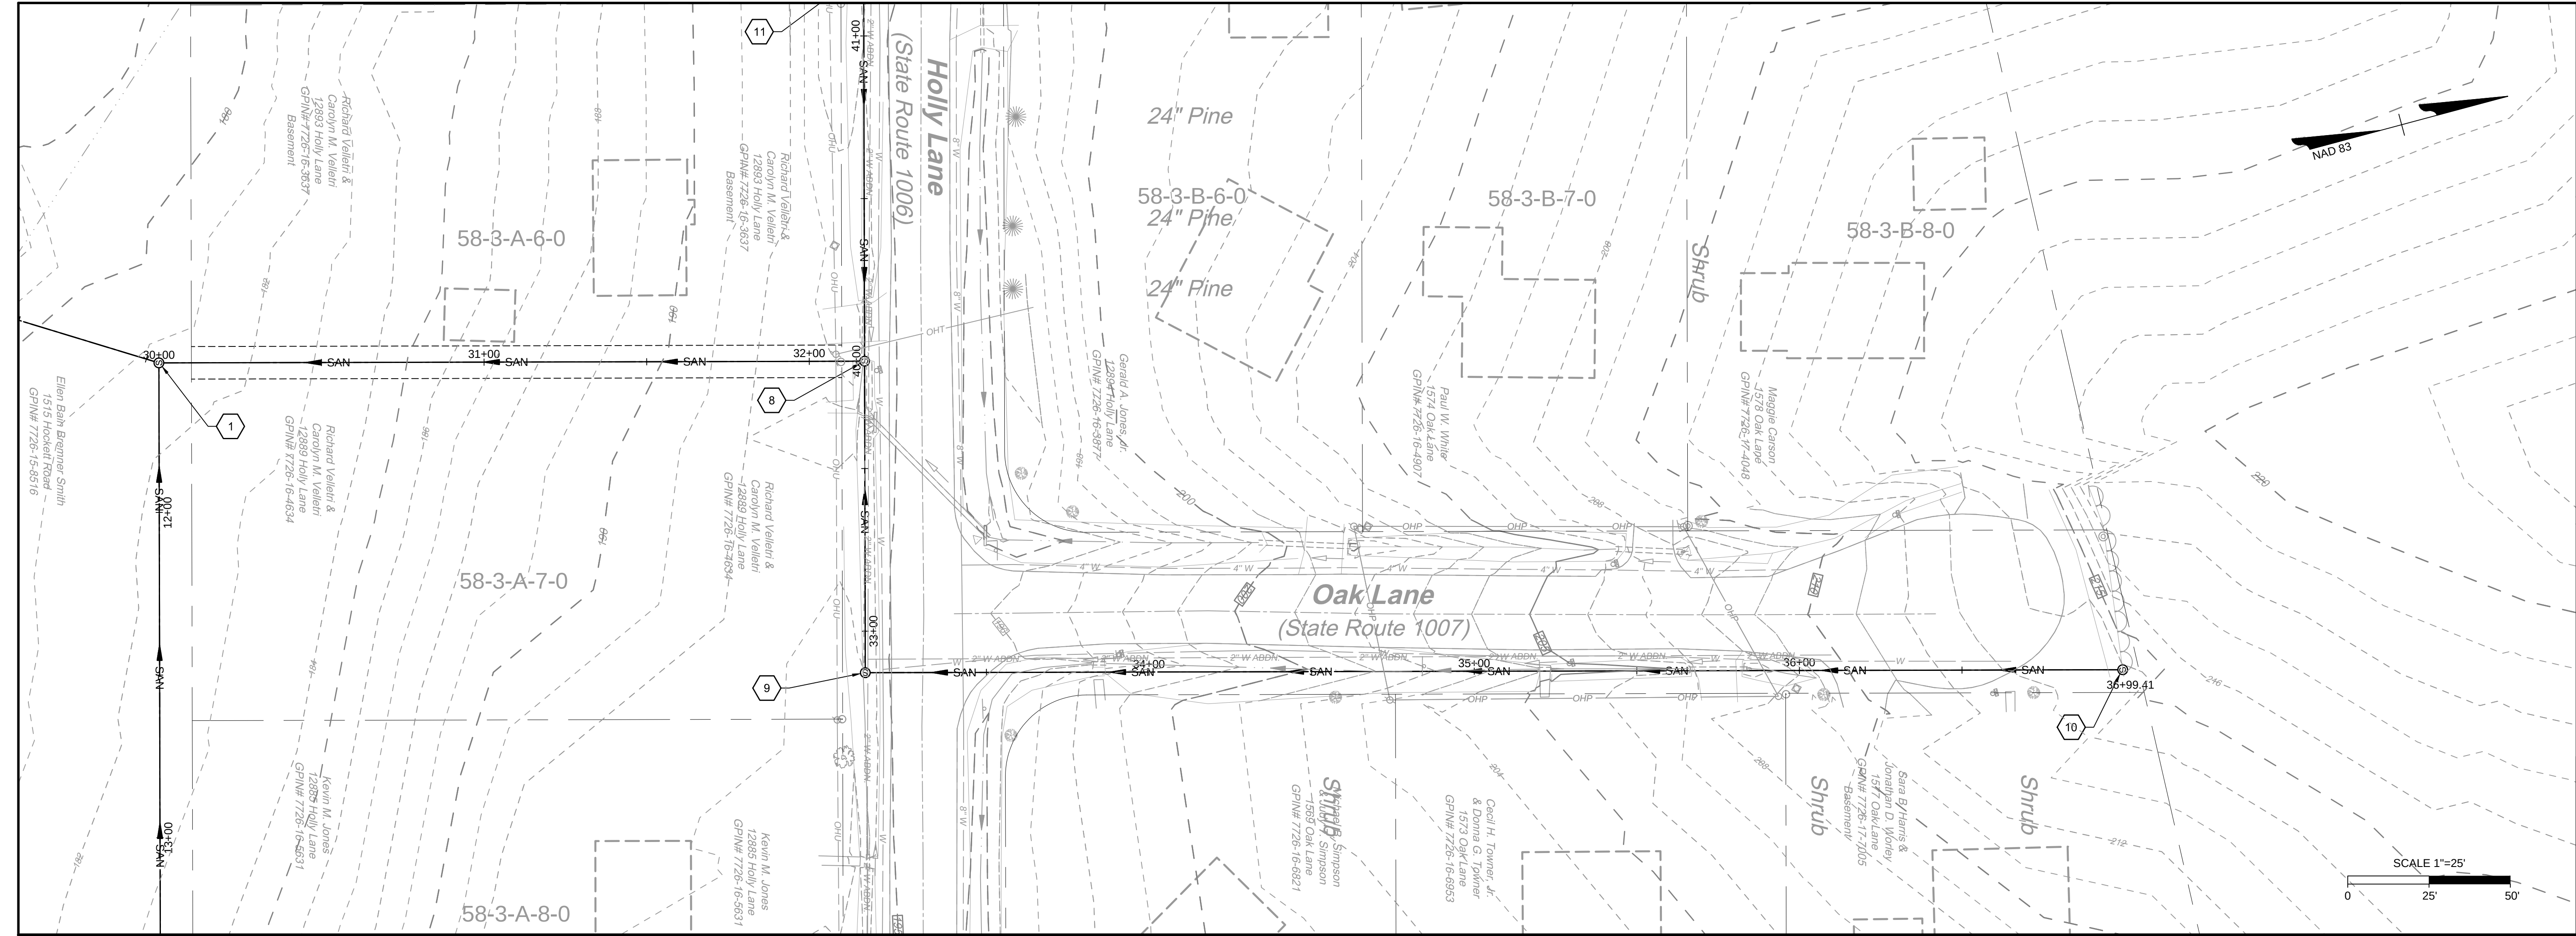

L:\2010\42792-Hickory Haven SewerDWGSheet\CD42792-HH4V-PLP.dwg | Plotted on 2/6/2019 6:21 PM | by James Carter

THIS DRAWING PREPARED AT THE
CORPORATE OFFICE
1001 Builders Parkway, Suite 300 | Richmond, VA 23225
TEL 804.200.0300 FAX 804.580.0106 www.timmons.com

YOUR VISION ACHIEVED THROUGH OURS.

DATE
1

1st Revision

DATE
1-09-2019

DRAWN BY
J. CARTER

DESIGNED BY
J. CARTER

CHECKED BY
B. STRICKLAND

SCALE
H: ---
V: 1" = 5'

TIMMONS GROUP

HICKORY HAVEN SANITARY SEWER IMPROVEMENTS

DISTRICT 4 - GOOCHLAND COUNTY - VIRGINIA

HICKORY HAVEN PLAN AND PROFILE - ALTERNATE A



JOB NO.
42792

SHEET NO.
A U-3

limited to construction, bidding, and/or construction staking without the express written consent of TIMMONS GROUP.

These plans and associated documents are the exclusive property of TIMMONS GROUP and may not be reproduced in whole or in part and shall not be used for any purpose whatsoever, inclusive, but not

L:\2011\42792-Hickory Haven SewerDWGSheet\CD42792-HH4V-PLP.dwg | Plotted on 2/6/2019 6:21 PM | by James Carter

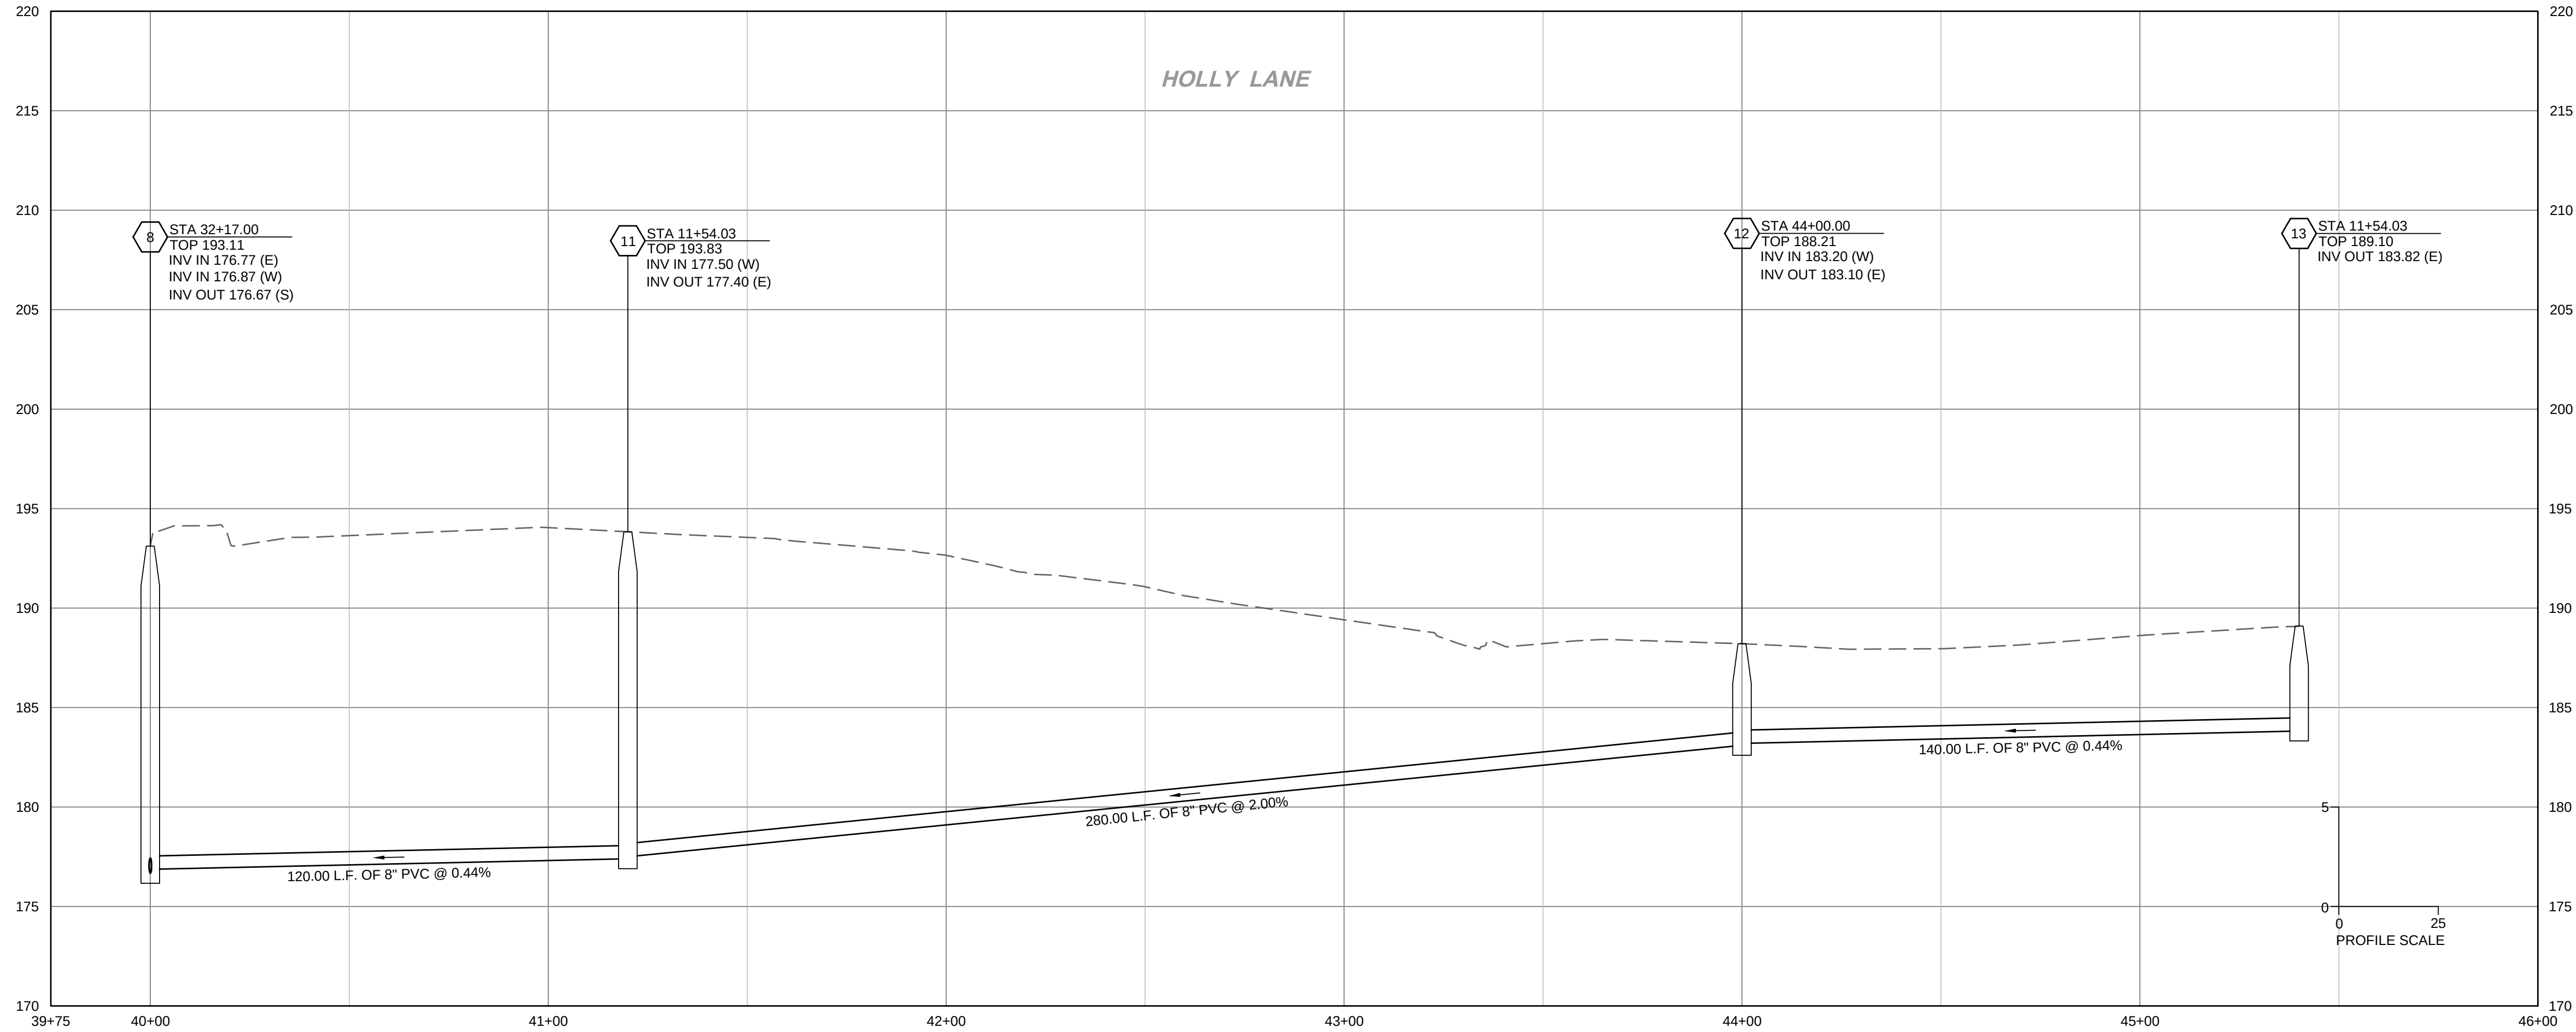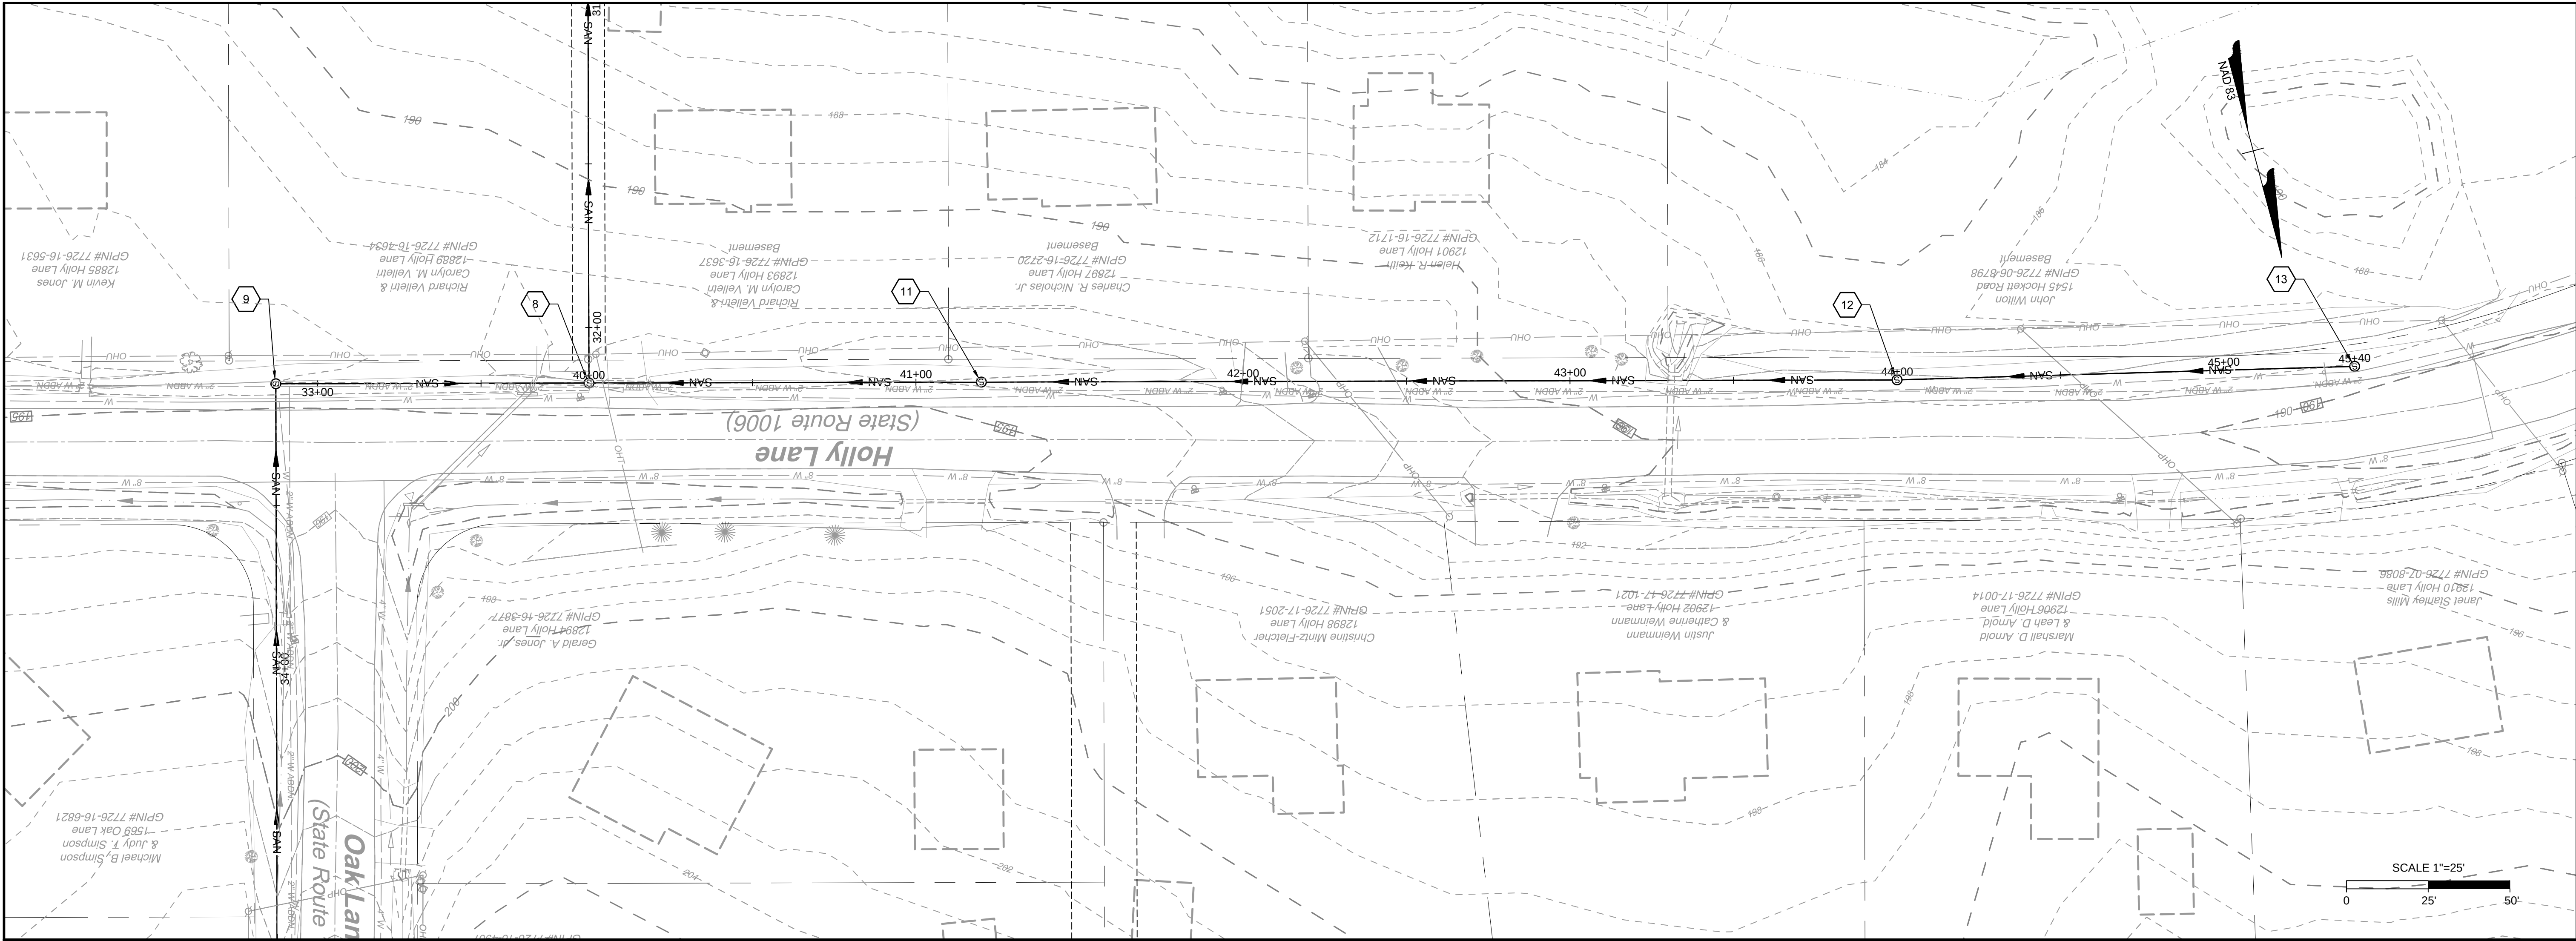

TIMMONS GROUP

YOUR VISION ACHIEVED THROUGH OURS.

THIS DRAWING PREPARED AT THE
CORPORATE OFFICE
1001 Builders Parkway, Suite 300 | Richmond, VA 23225
TEL 804.200.0300 FAX 804.580.0106 www.timmons.com



HICKORY HAVEN SANITARY SEWER IMPROVEMENTS
DISTRICT 4 - GOOCHLAND COUNTY - VIRGINIA
HICKORY HAVEN PLAN AND PROFILE - ALTERNATE A

JOB NO.
42792
SHEET NO.
A U-4

These plans and associated documents are the exclusive property of TIMMONS GROUP and may not be reproduced in whole or in part and shall not be used for any purpose whatsoever, inclusive, but not limited to construction, bidding, and/or construction staking without the express written consent of TIMMONS GROUP.

REVISION DESCRIPTION	
DATE	1st Revision
1	

DATE	1-09-2019
DRAWN BY	J. CARTER
DESIGNED BY	J. CARTER
CHECKED BY	B. STRICKLAND
SCALE	H: --- V: 1" = 5'

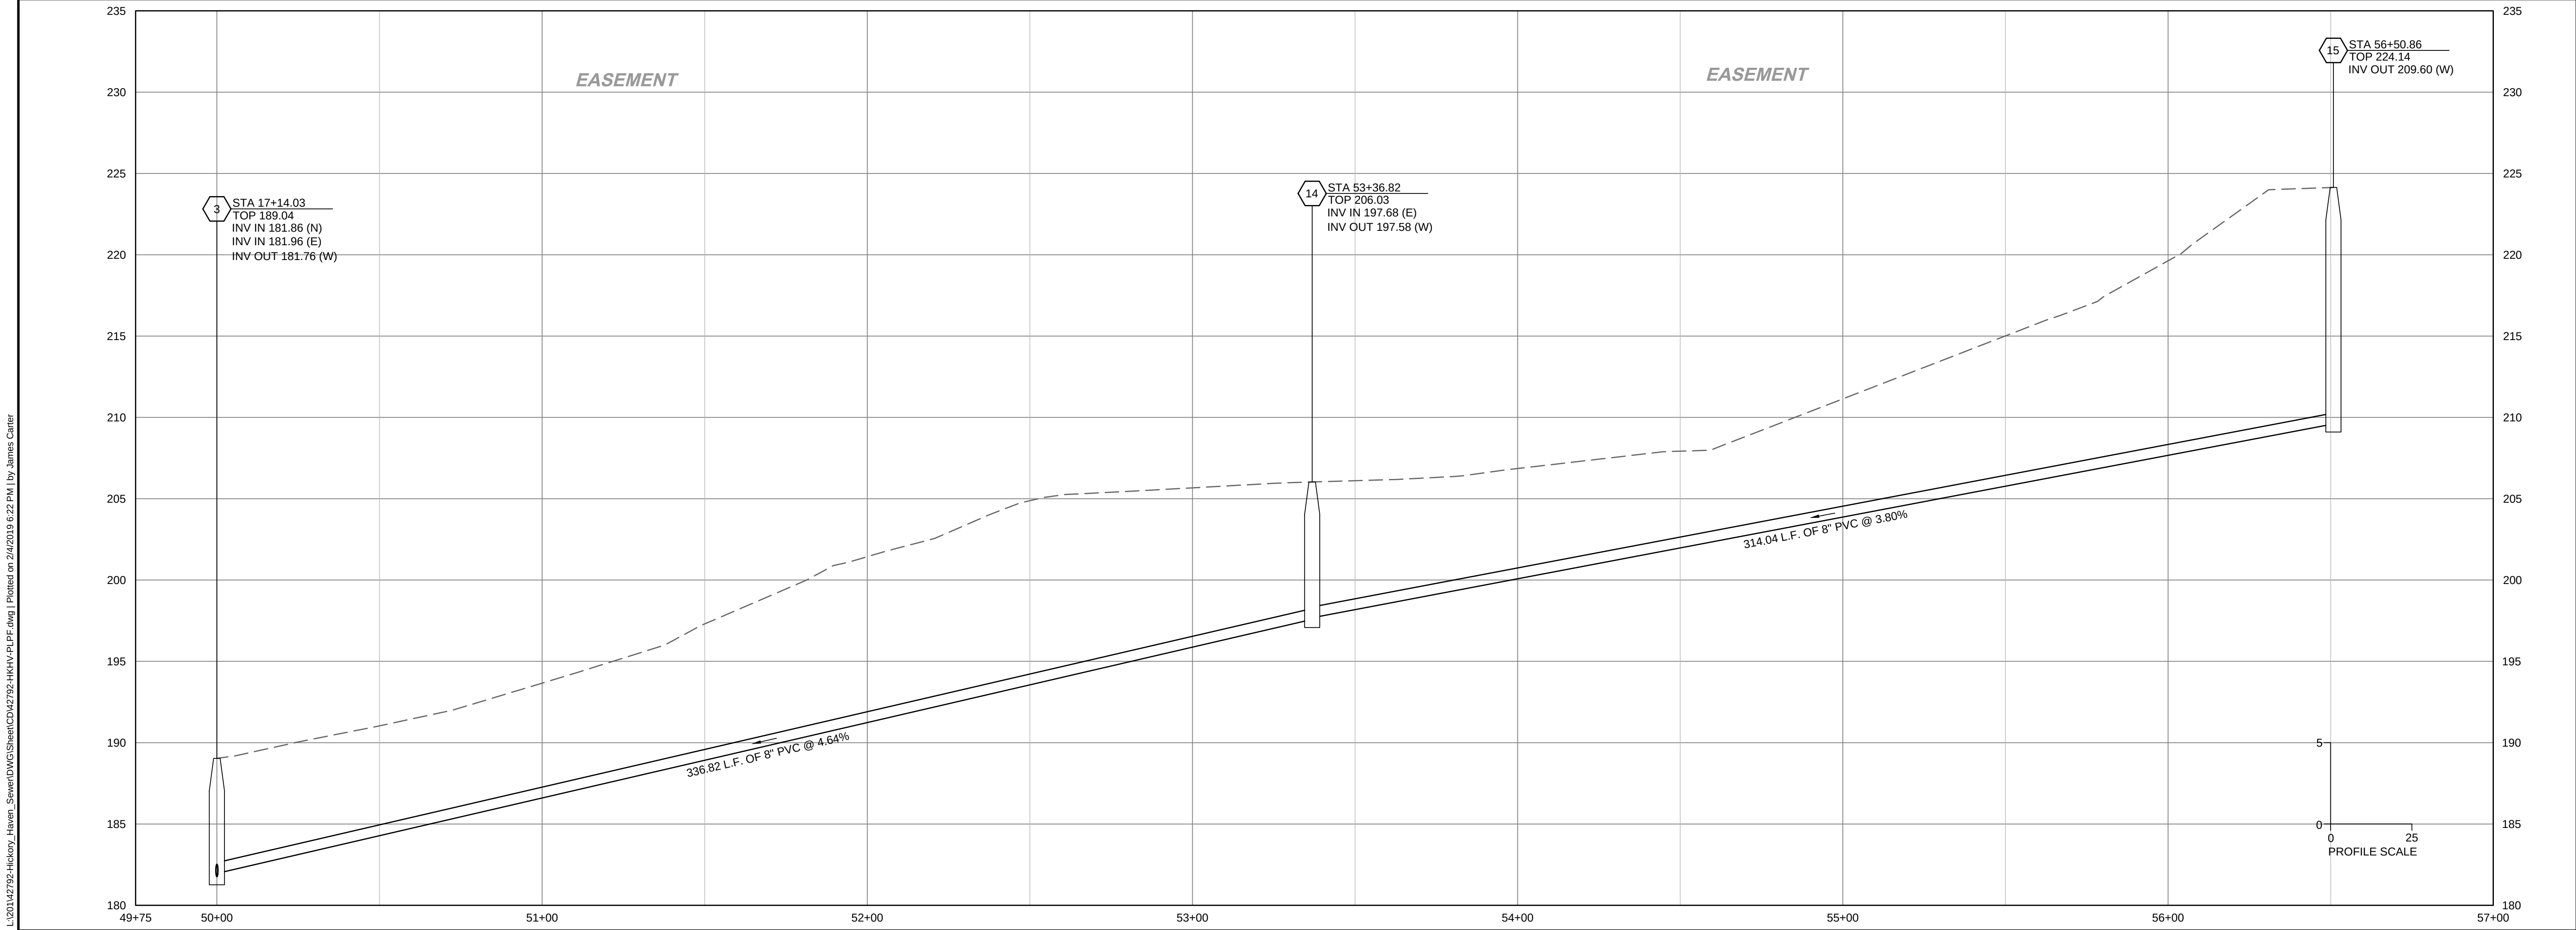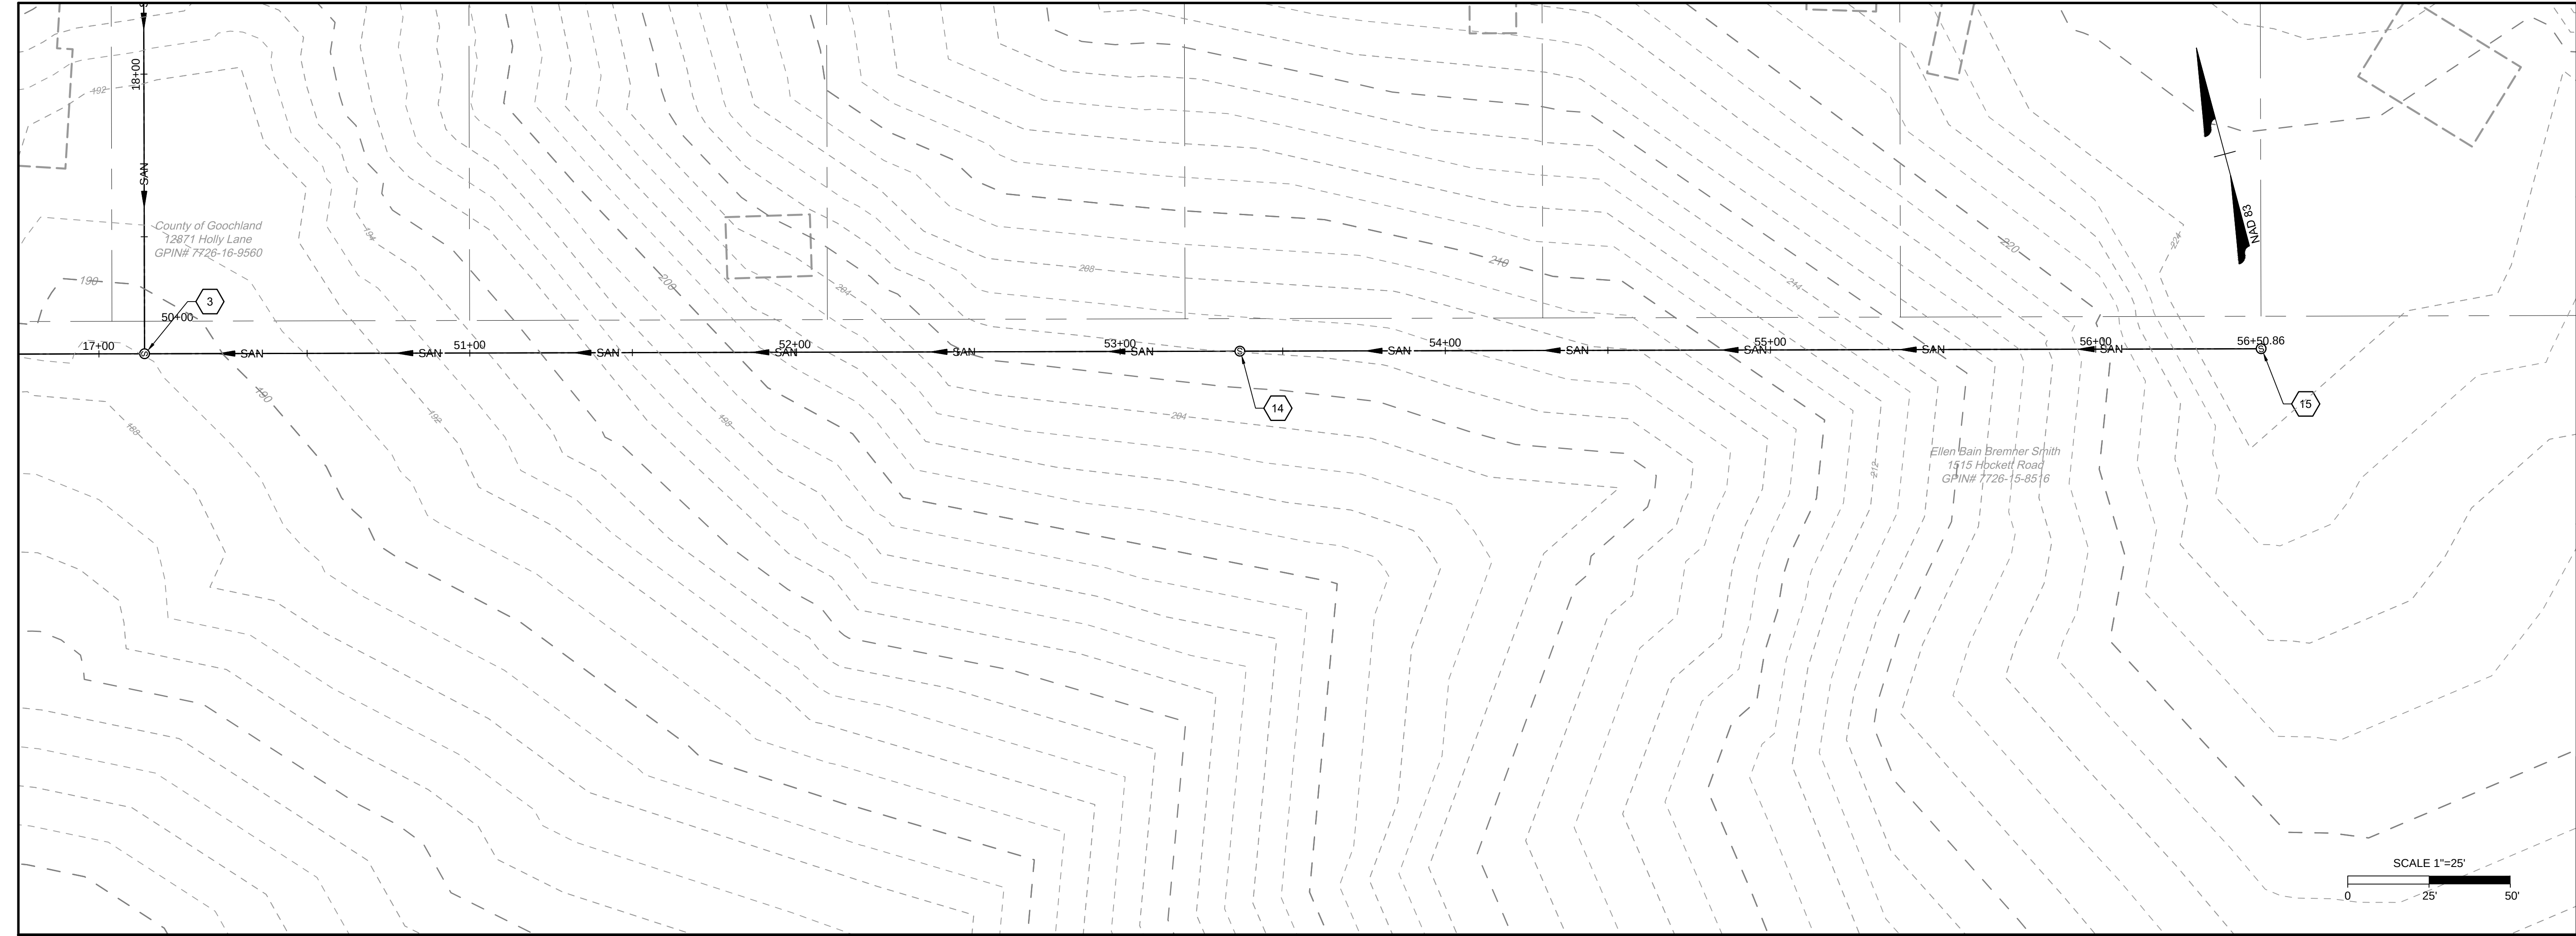

L:\2014\2792-Hickory Haven Sewer\DWG\Sheet\CD\42792-HH-V-PLP.dwg | Plotted on 2/6/2019 6:22 PM | By: James Carter

THIS DRAWING PREPARED AT THE
CORPORATE OFFICE
1001 Builders Parkway, Suite 300 | Richmond, VA 23225
TEL 804.200.0500 FAX 804.580.0106 www.timmons.com

YOUR VISION ACHIEVED THROUGH OURS.

DATE
1

1st Revision

DATE
1-09-2019

DRAWN BY
J. CARTER

DESIGNED BY
J. CARTER

CHECKED BY
B. STRICKLAND

SCALE
H: ---
V: 1" = 5'

HICKORY HAVEN SANITARY SEWER IMPROVEMENTS





DISTRICT 4 - GOOCHLAND COUNTY - VIRGINIA

HICKORY HAVEN PLAN AND PROFILE - ALTERNATE A

JOB NO.
42792

SHEET NO.
A U-5



These plans and associated documents are the exclusive property of TIMMONS GROUP and may not be reproduced in whole or in part and shall not be used for any purpose whatsoever, inclusive, but not limited to construction, bidding, and/or construction staking without the express written consent of TIMMONS GROUP.

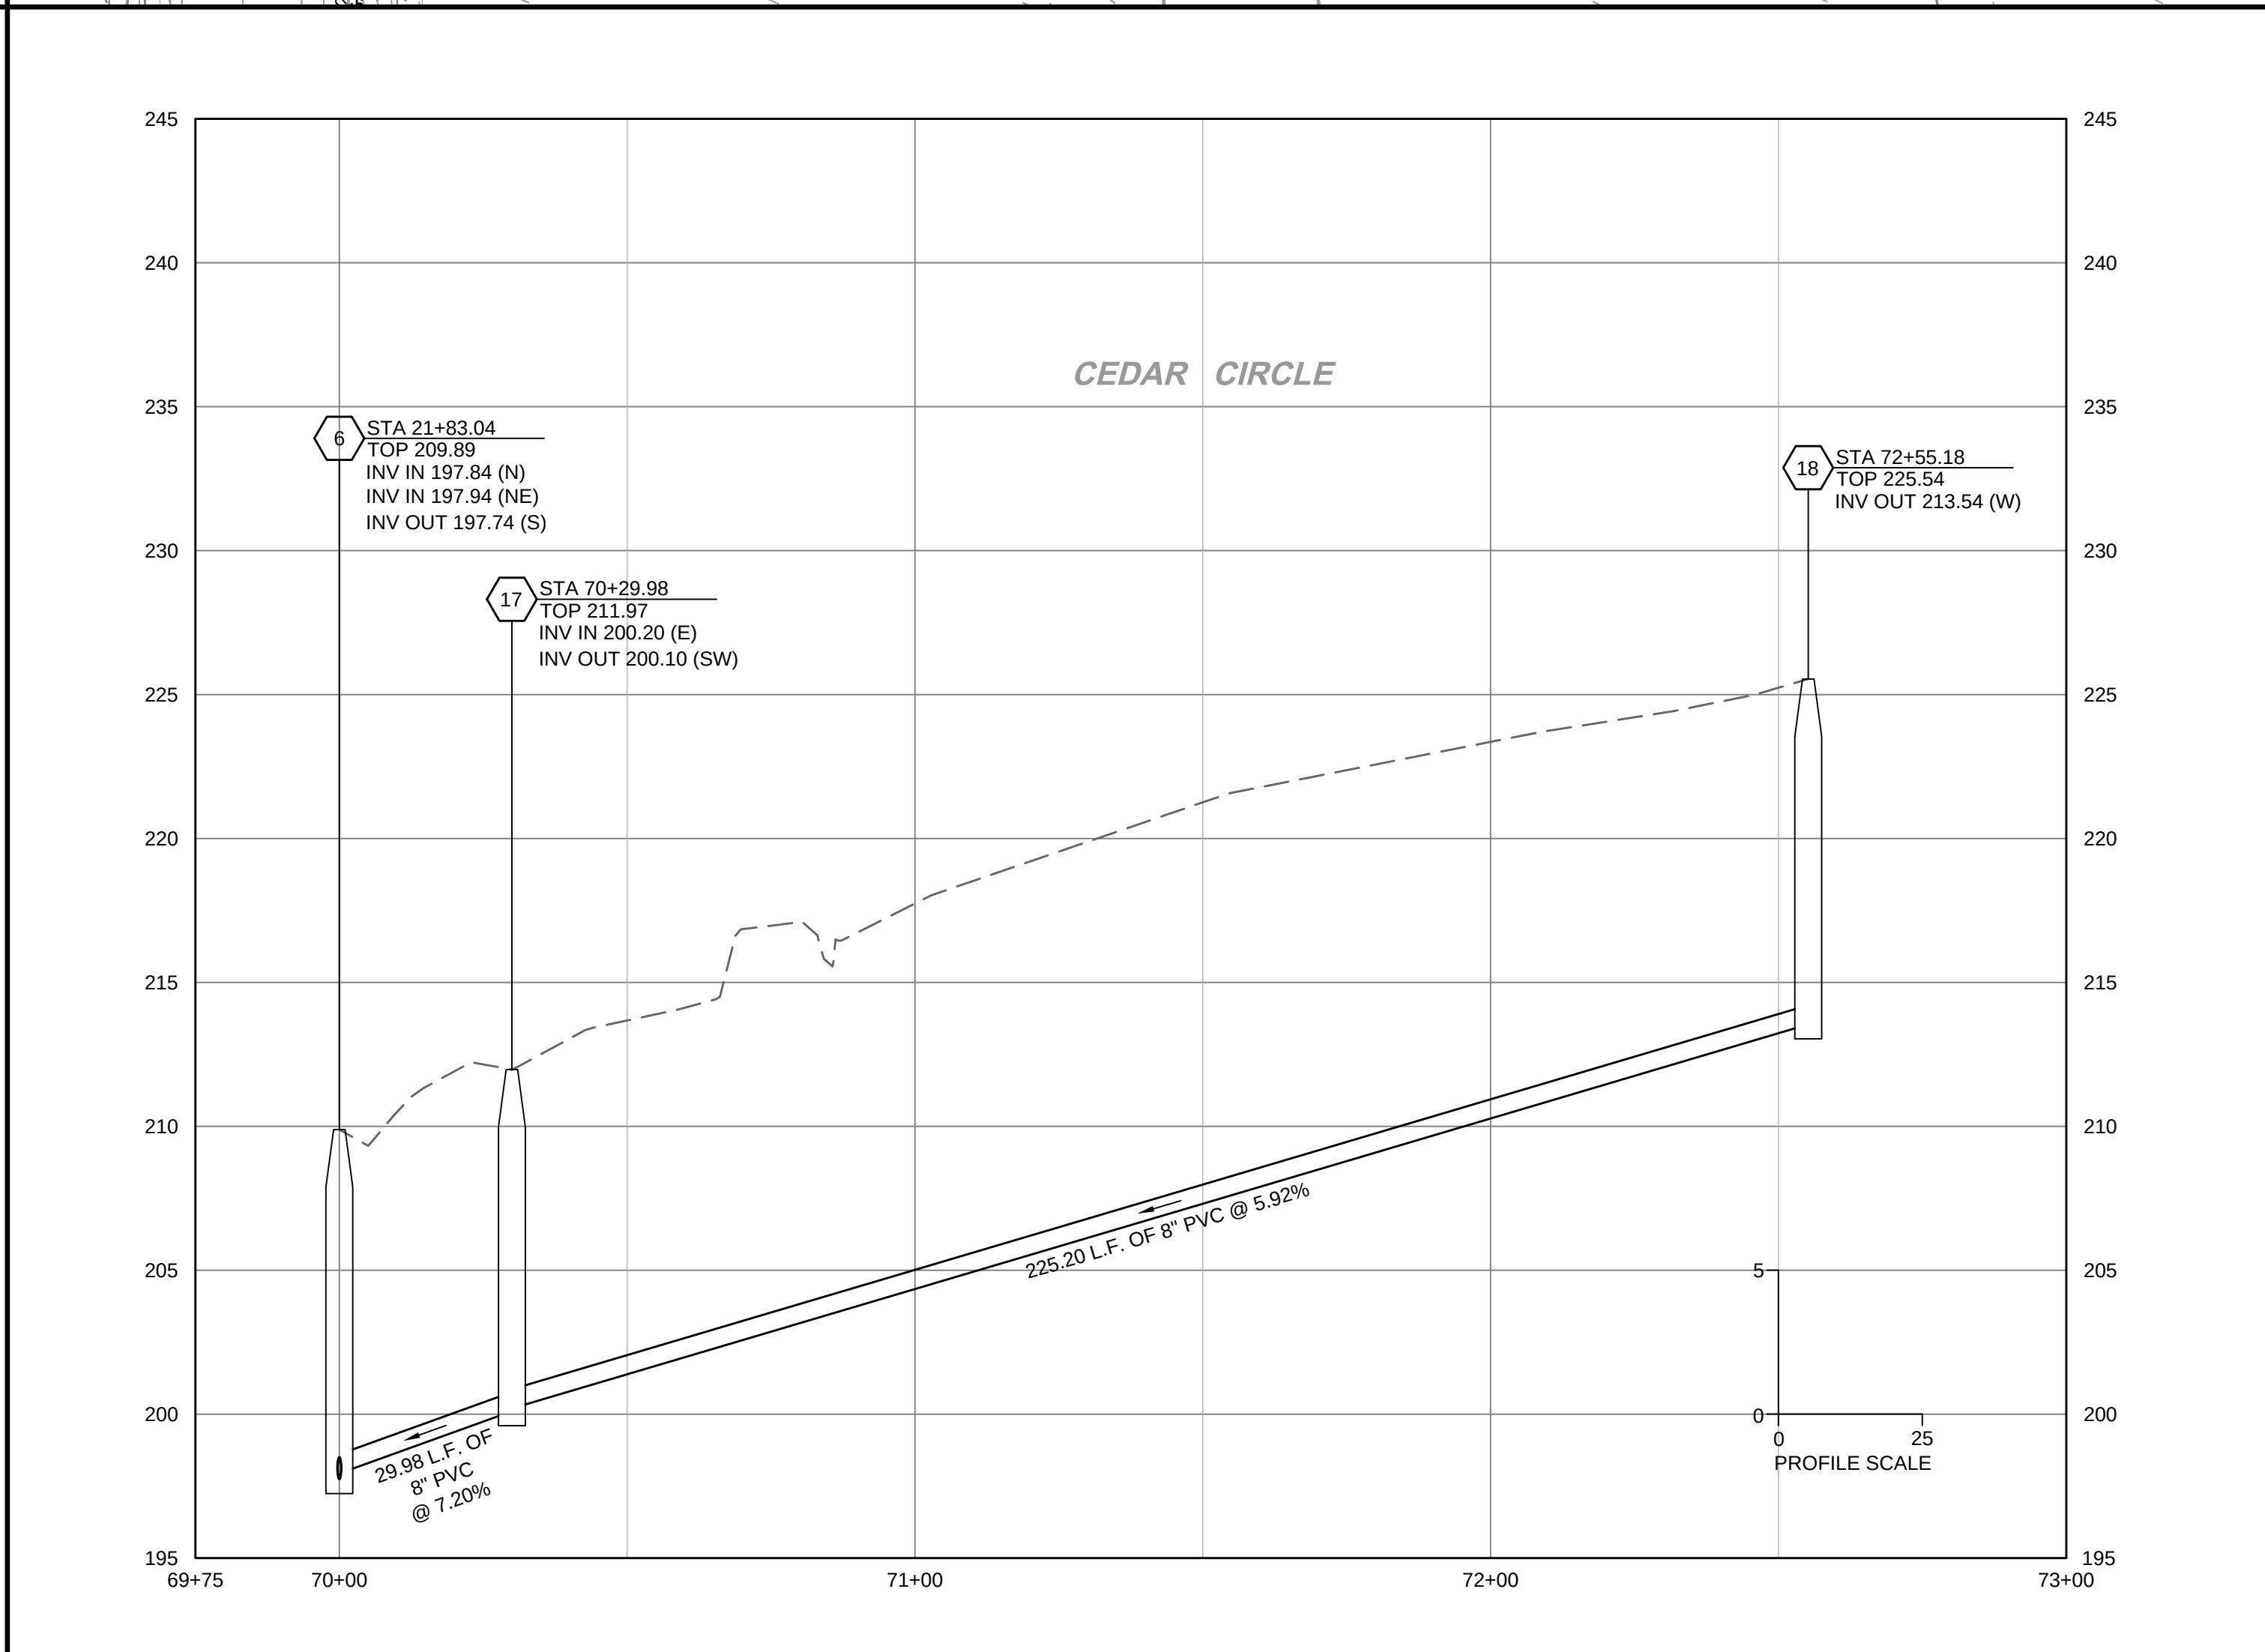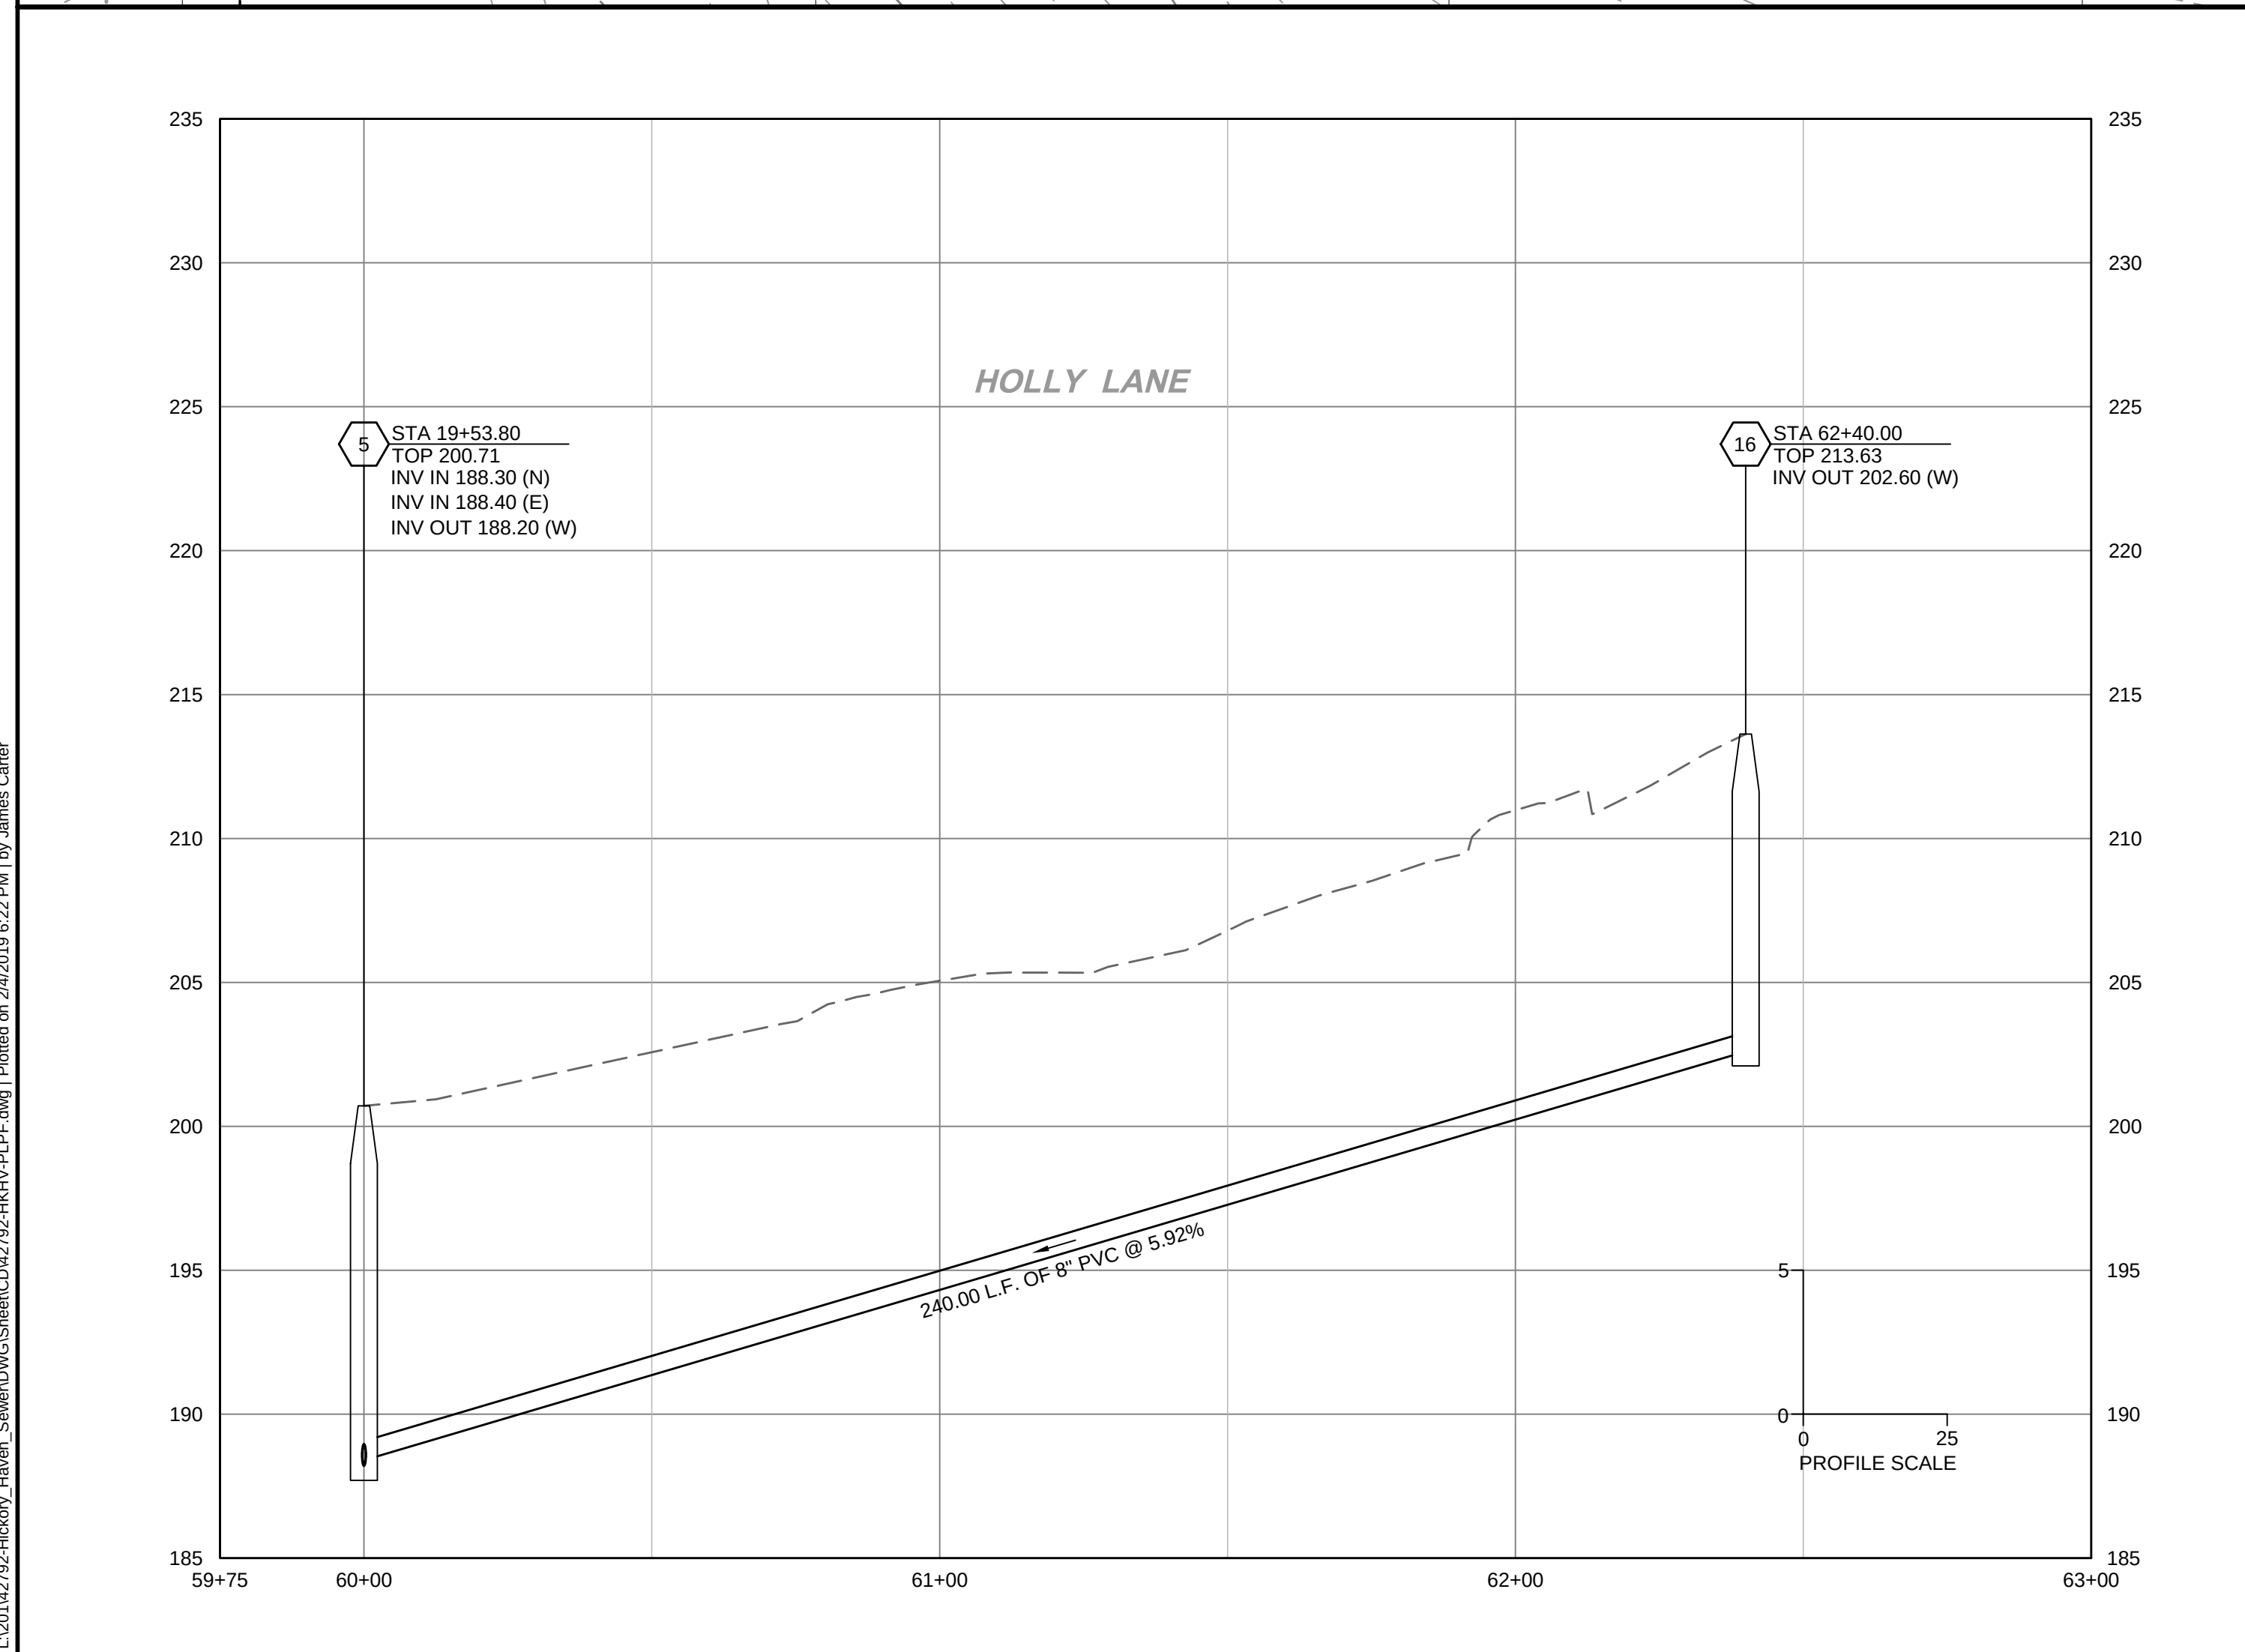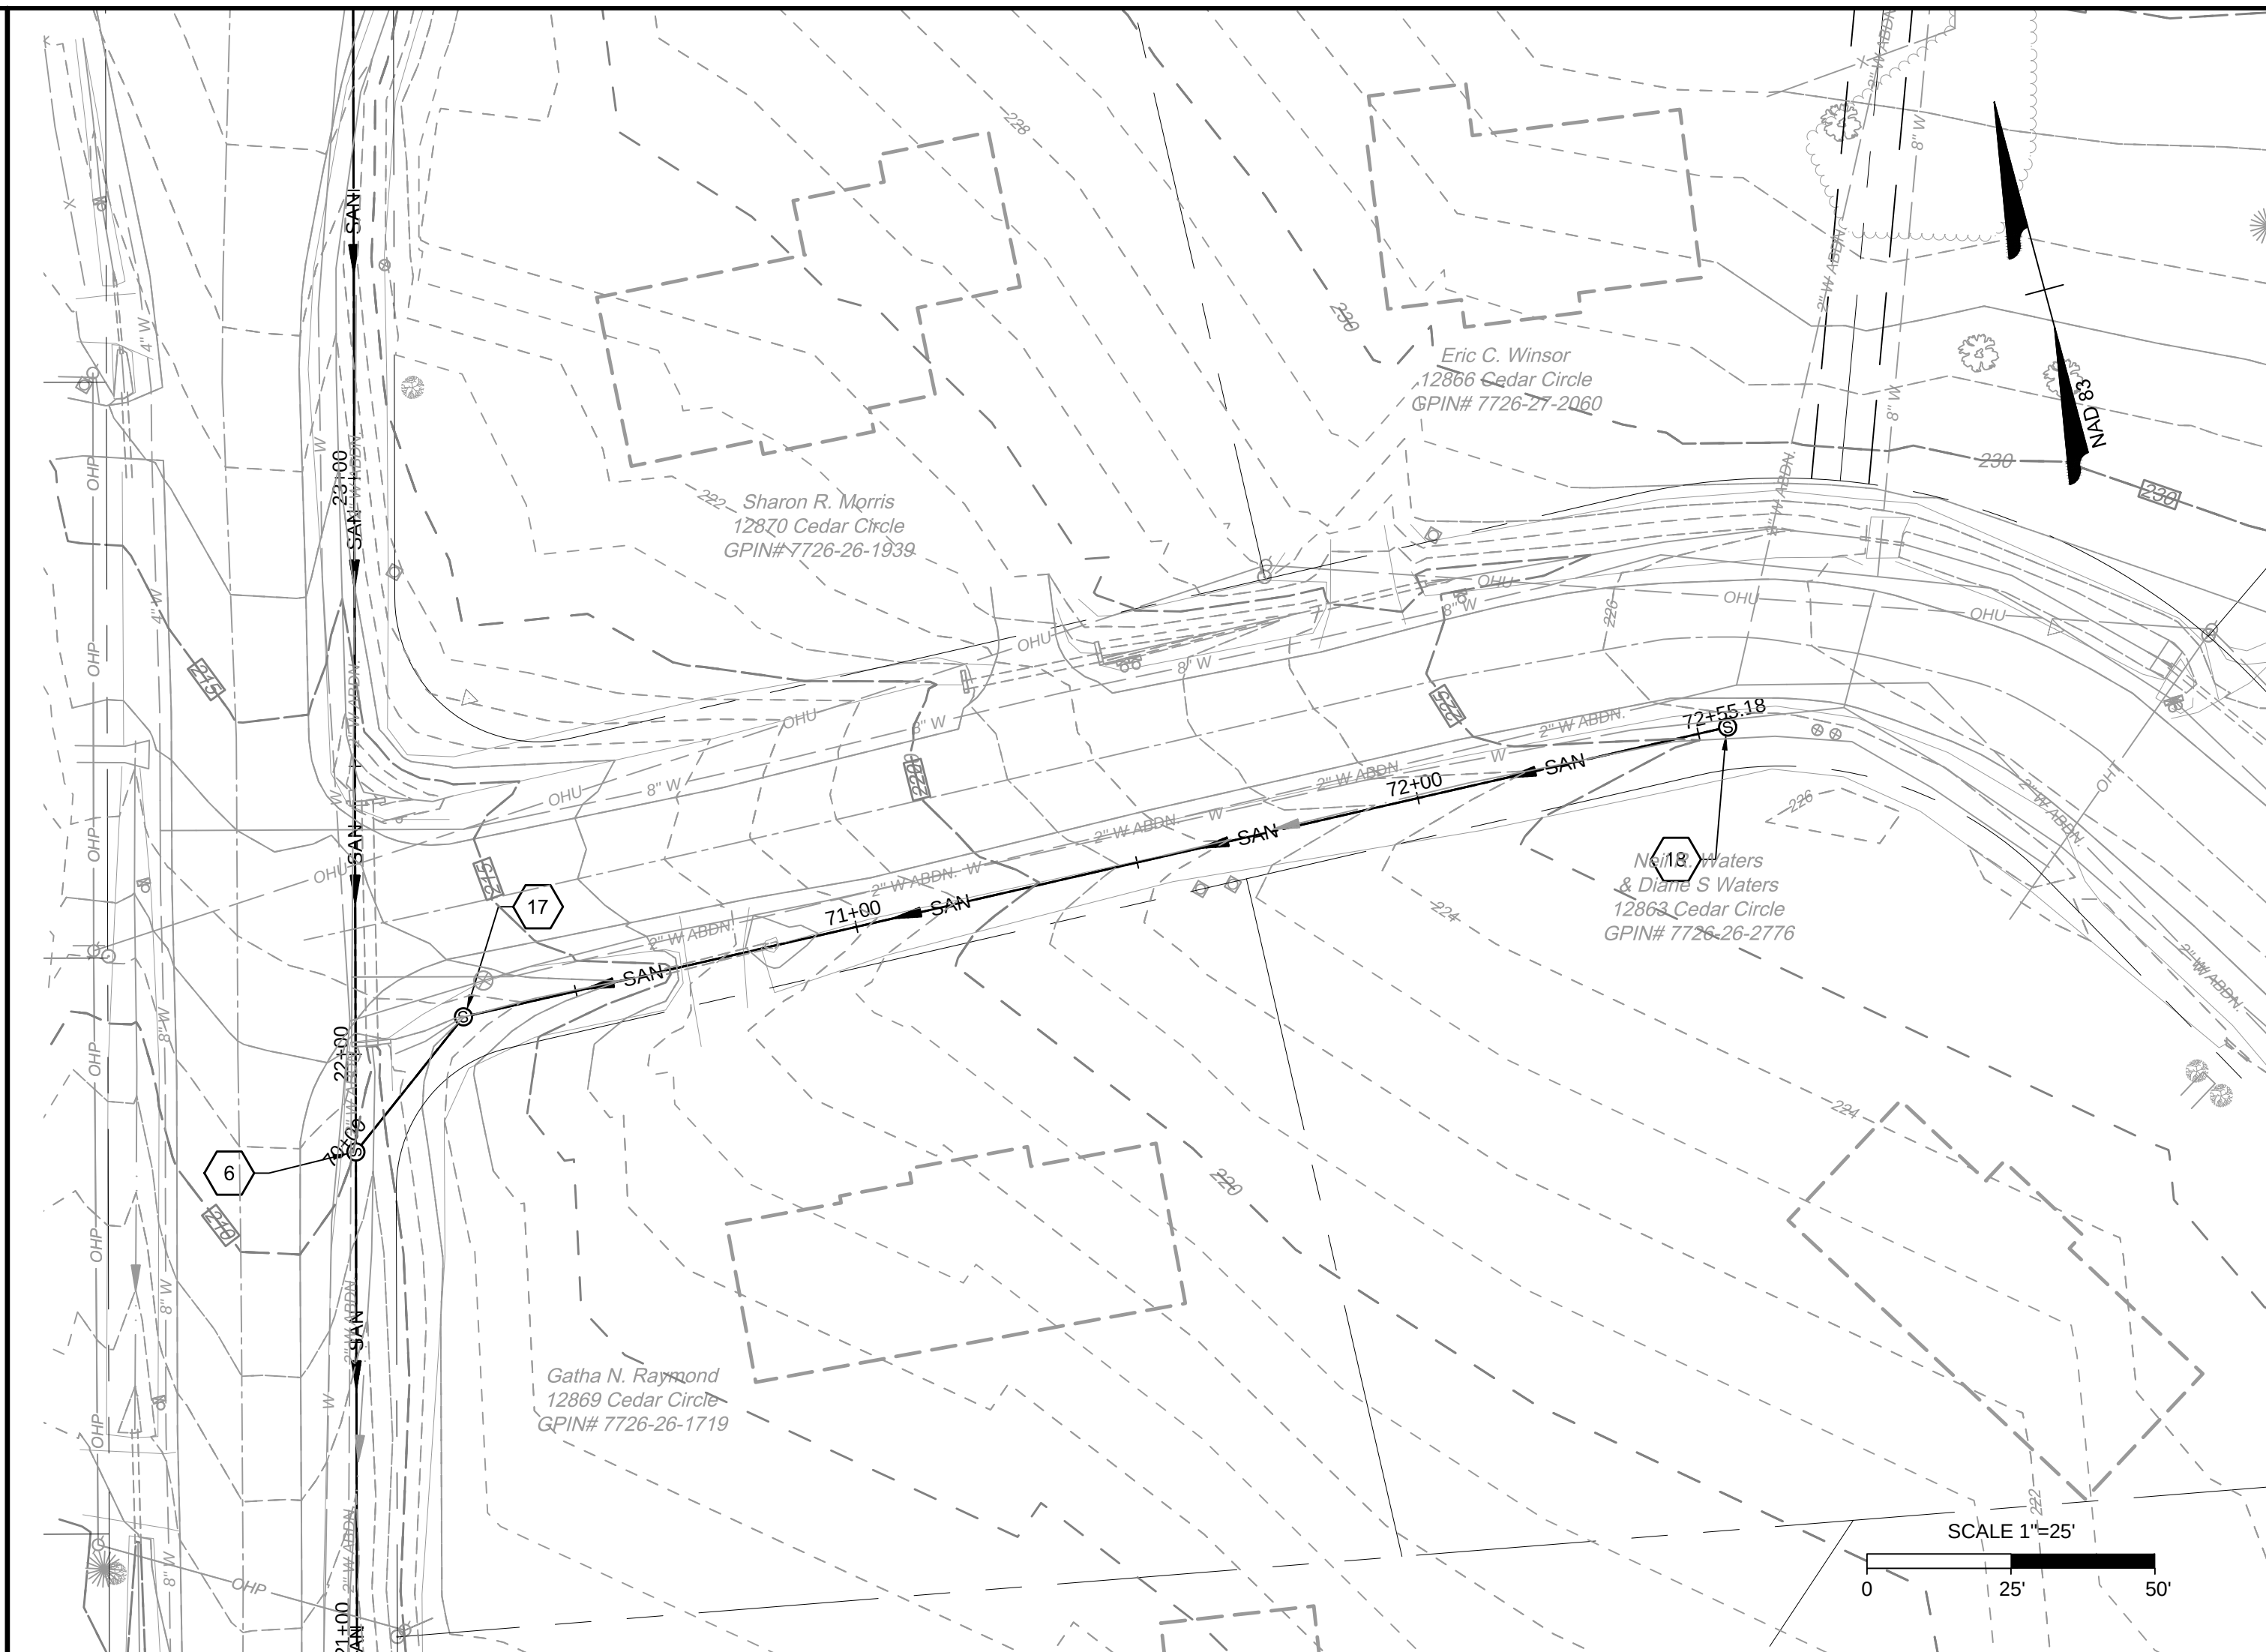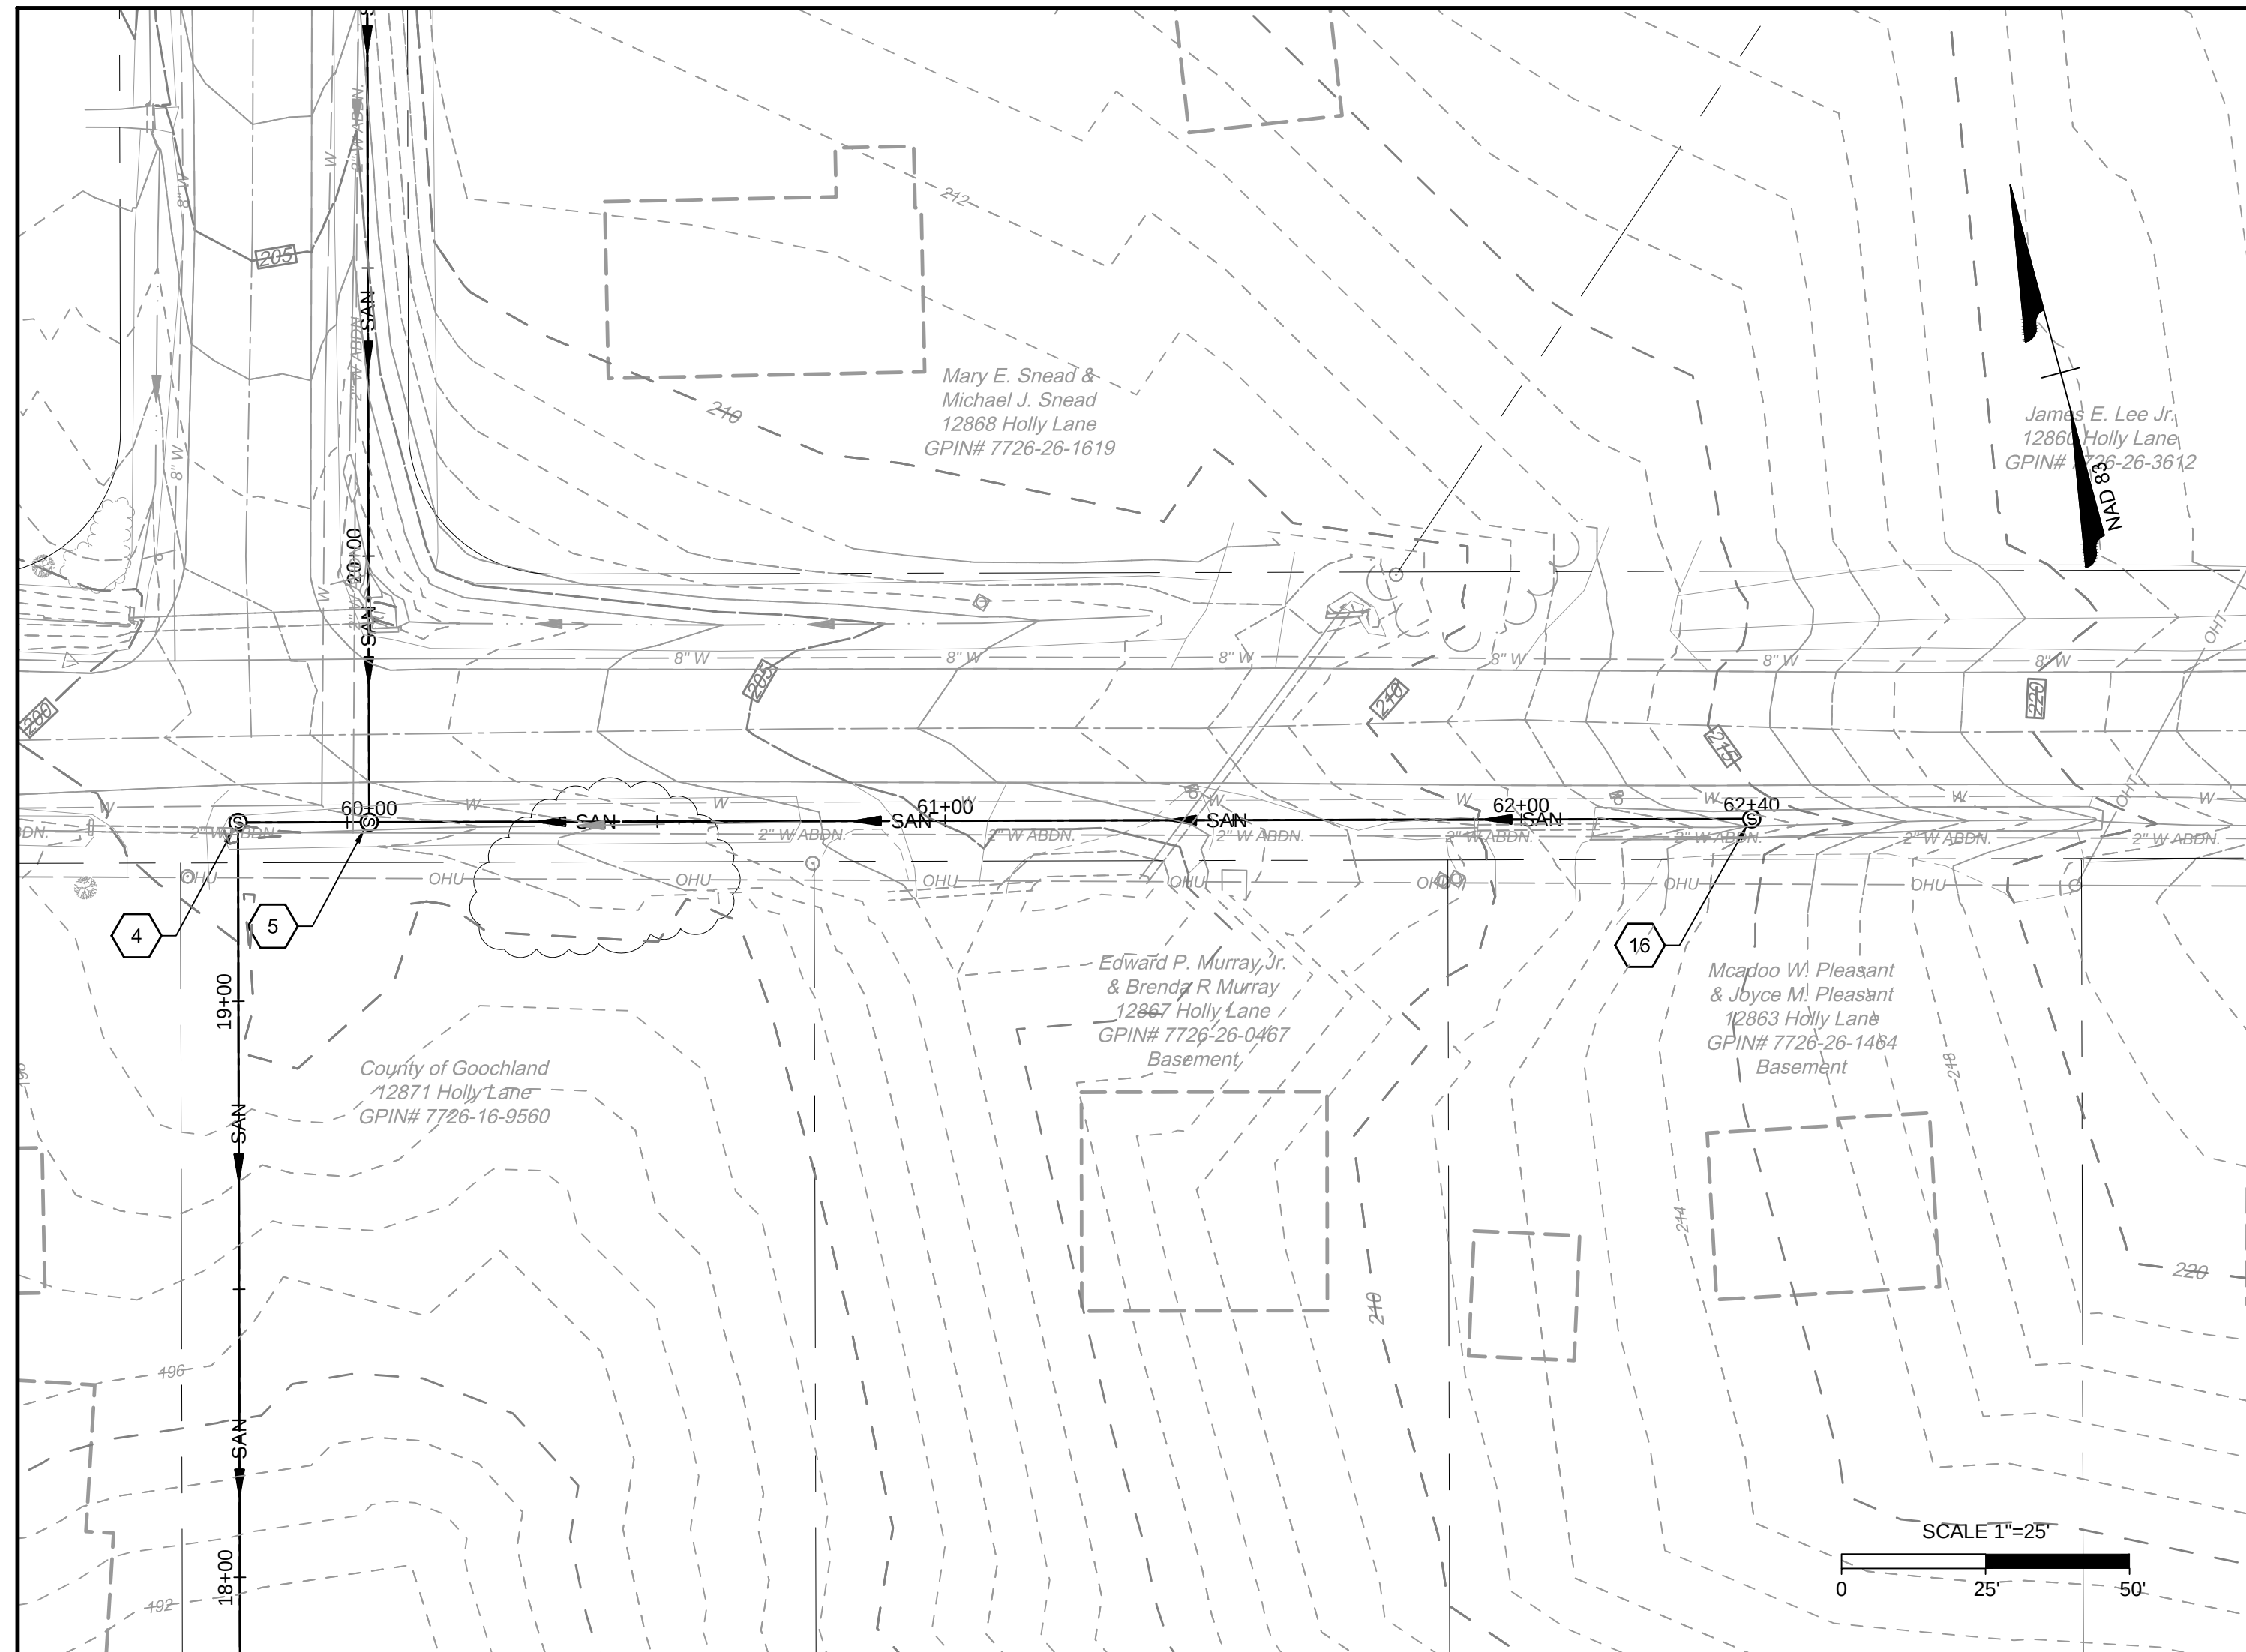

		YOUR VISION ACHIEVED THROUGH OURS.		THIS DRAWING PREPARED AT THE CORPORATE OFFICE 1001 Boulders Parkway, Suite 300 Richmond, VA 23225 TEL 804.200.6500 FAX 804.560.1016 www.timmons.com	
HICKORY HAVEN SANITARY SEWER IMPROVEMENTS DISTRICT 4 - GOOCHLAND COUNTY - VIRGINIA HICKORY HAVEN PLAN AND PROFILE - ALTERNATE A	JOB NO. 42792				
	SHEET NO. A U-6				
	SCALE H: ---- V: 1" = 5'				
	B. STRICKLAND				
	CHECKED BY				
	J. CARTER				
	DESIGNED BY				
	J. CARTER				
	DRAWN BY				
	J. CARTER				
DATE 1-09-2019		REVISION DESCRIPTION			
1					

These plans and associated documents are the exclusive property of TIMMONS GROUP and may not be reproduced in whole or in part and shall not be used for any purpose whatsoever, inclusive, but not limited to construction, bidding, and/or construction taking without the express written consent of TIMMONS GROUP.

L:\2011\42792-Hickory Haven_SewerDWGSheet\CD\42792-SMP-S-PLP.dwg | Plotted on 2/6/2019 6:23 PM | by James Carter

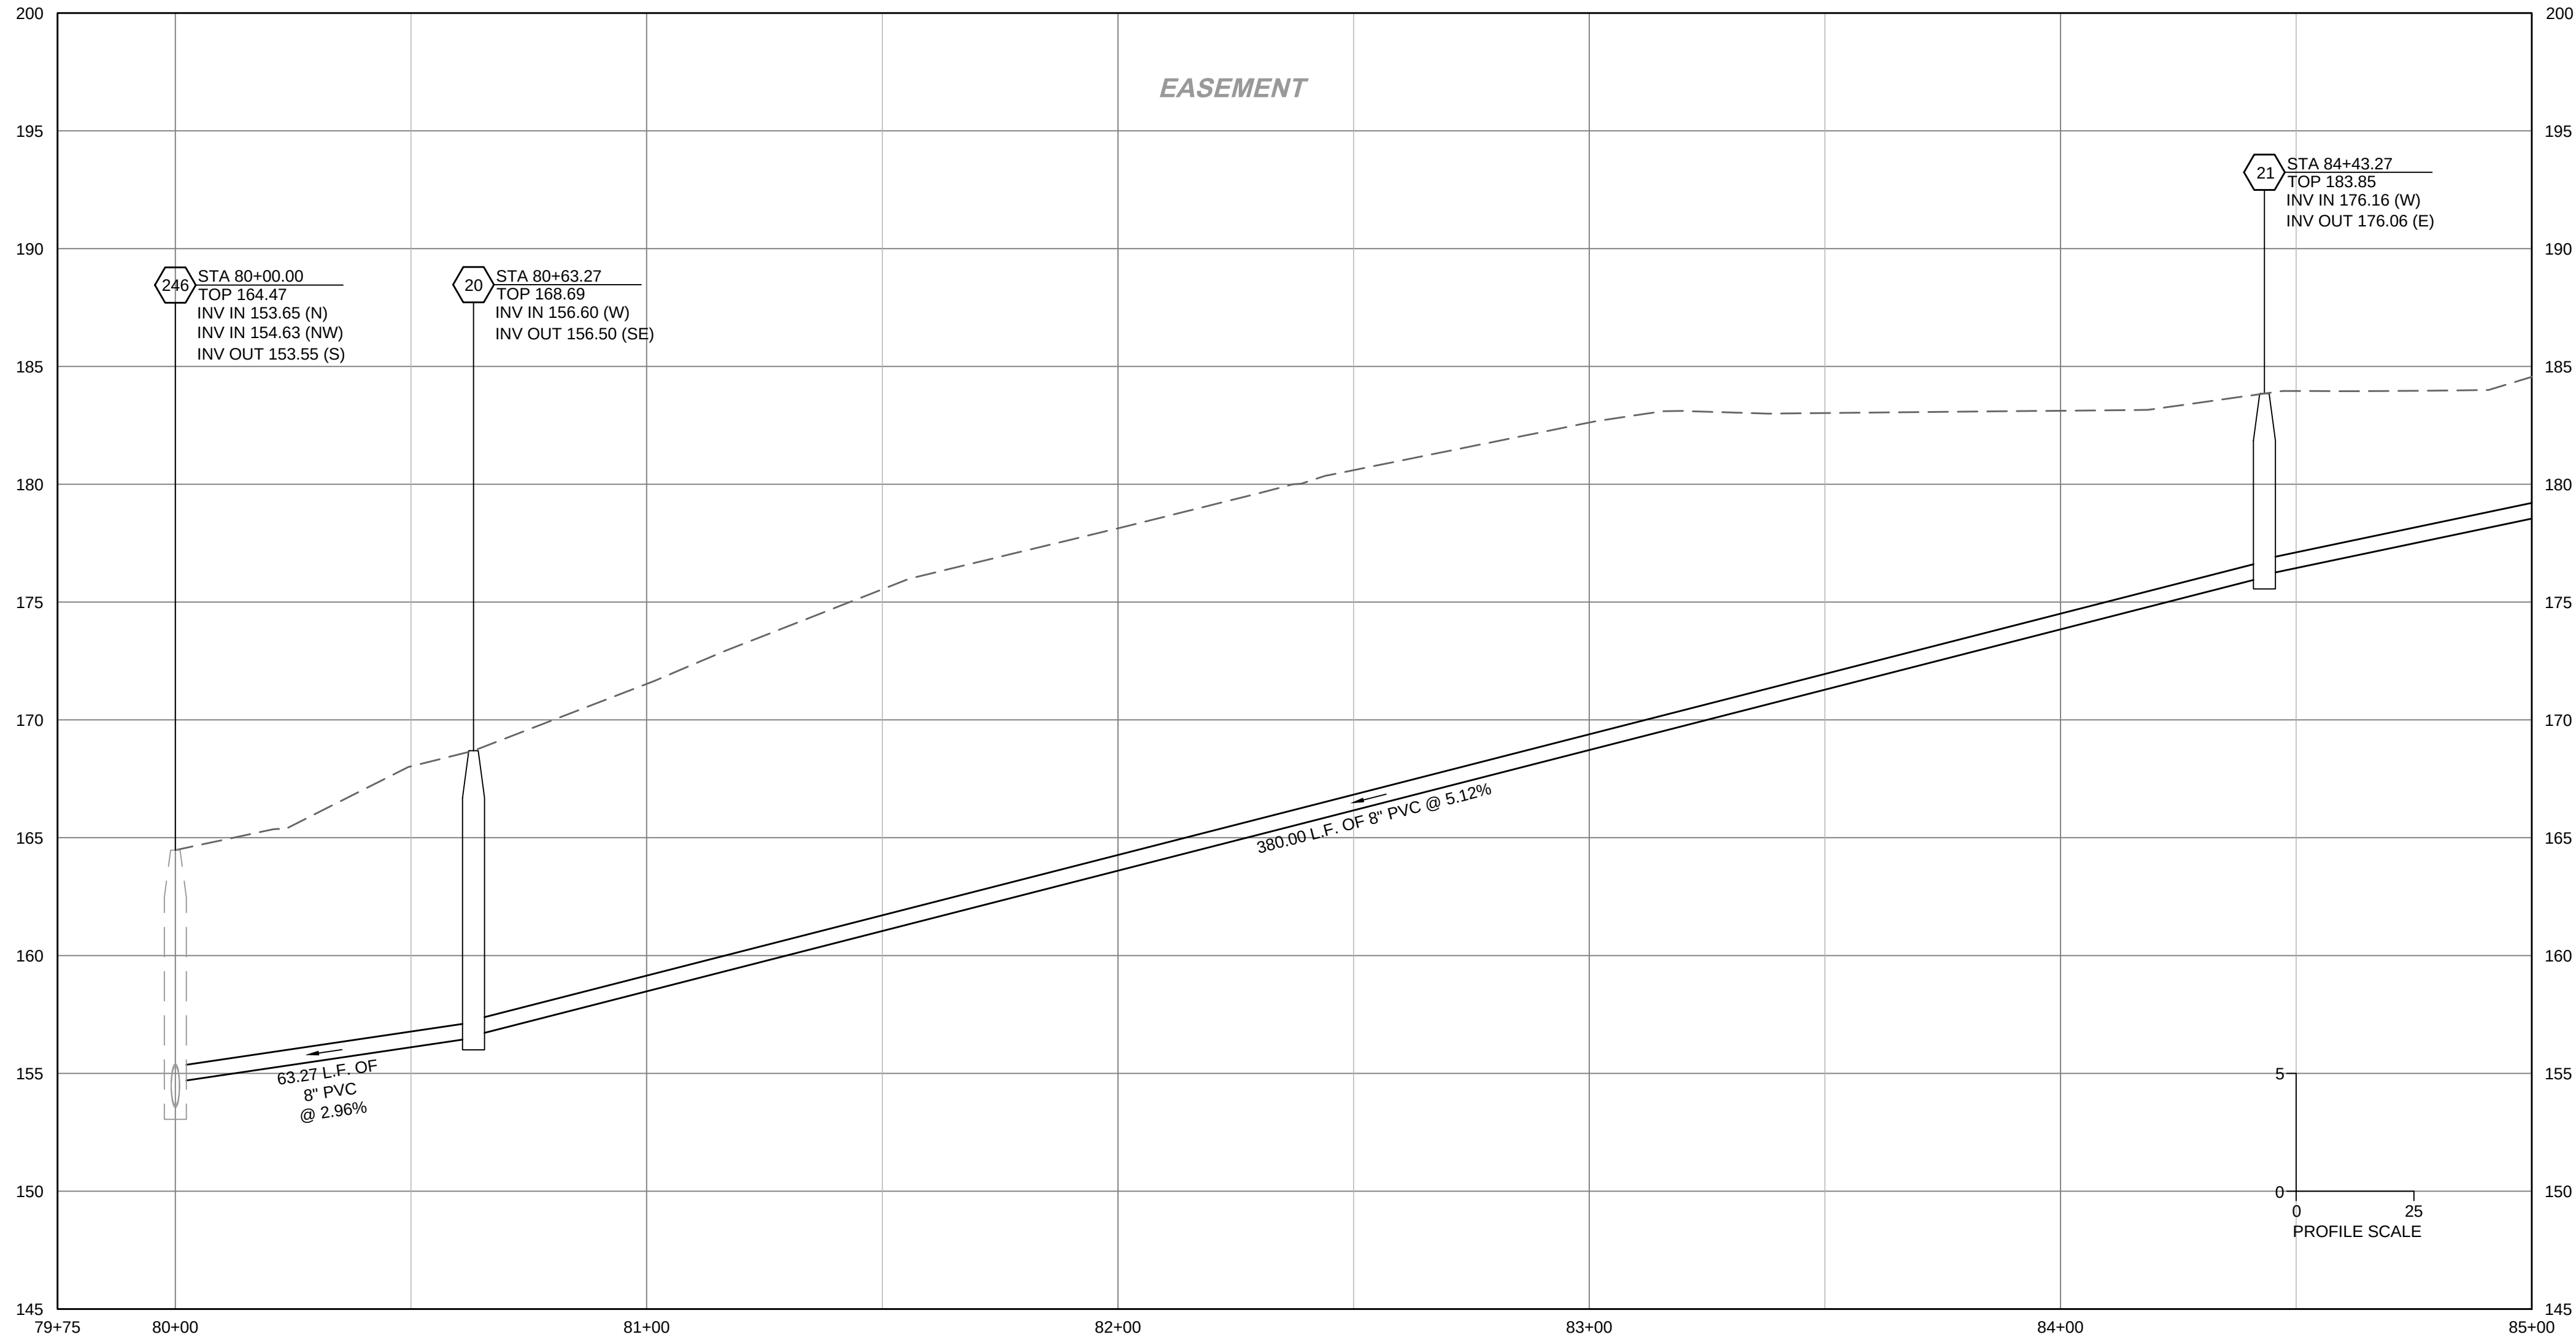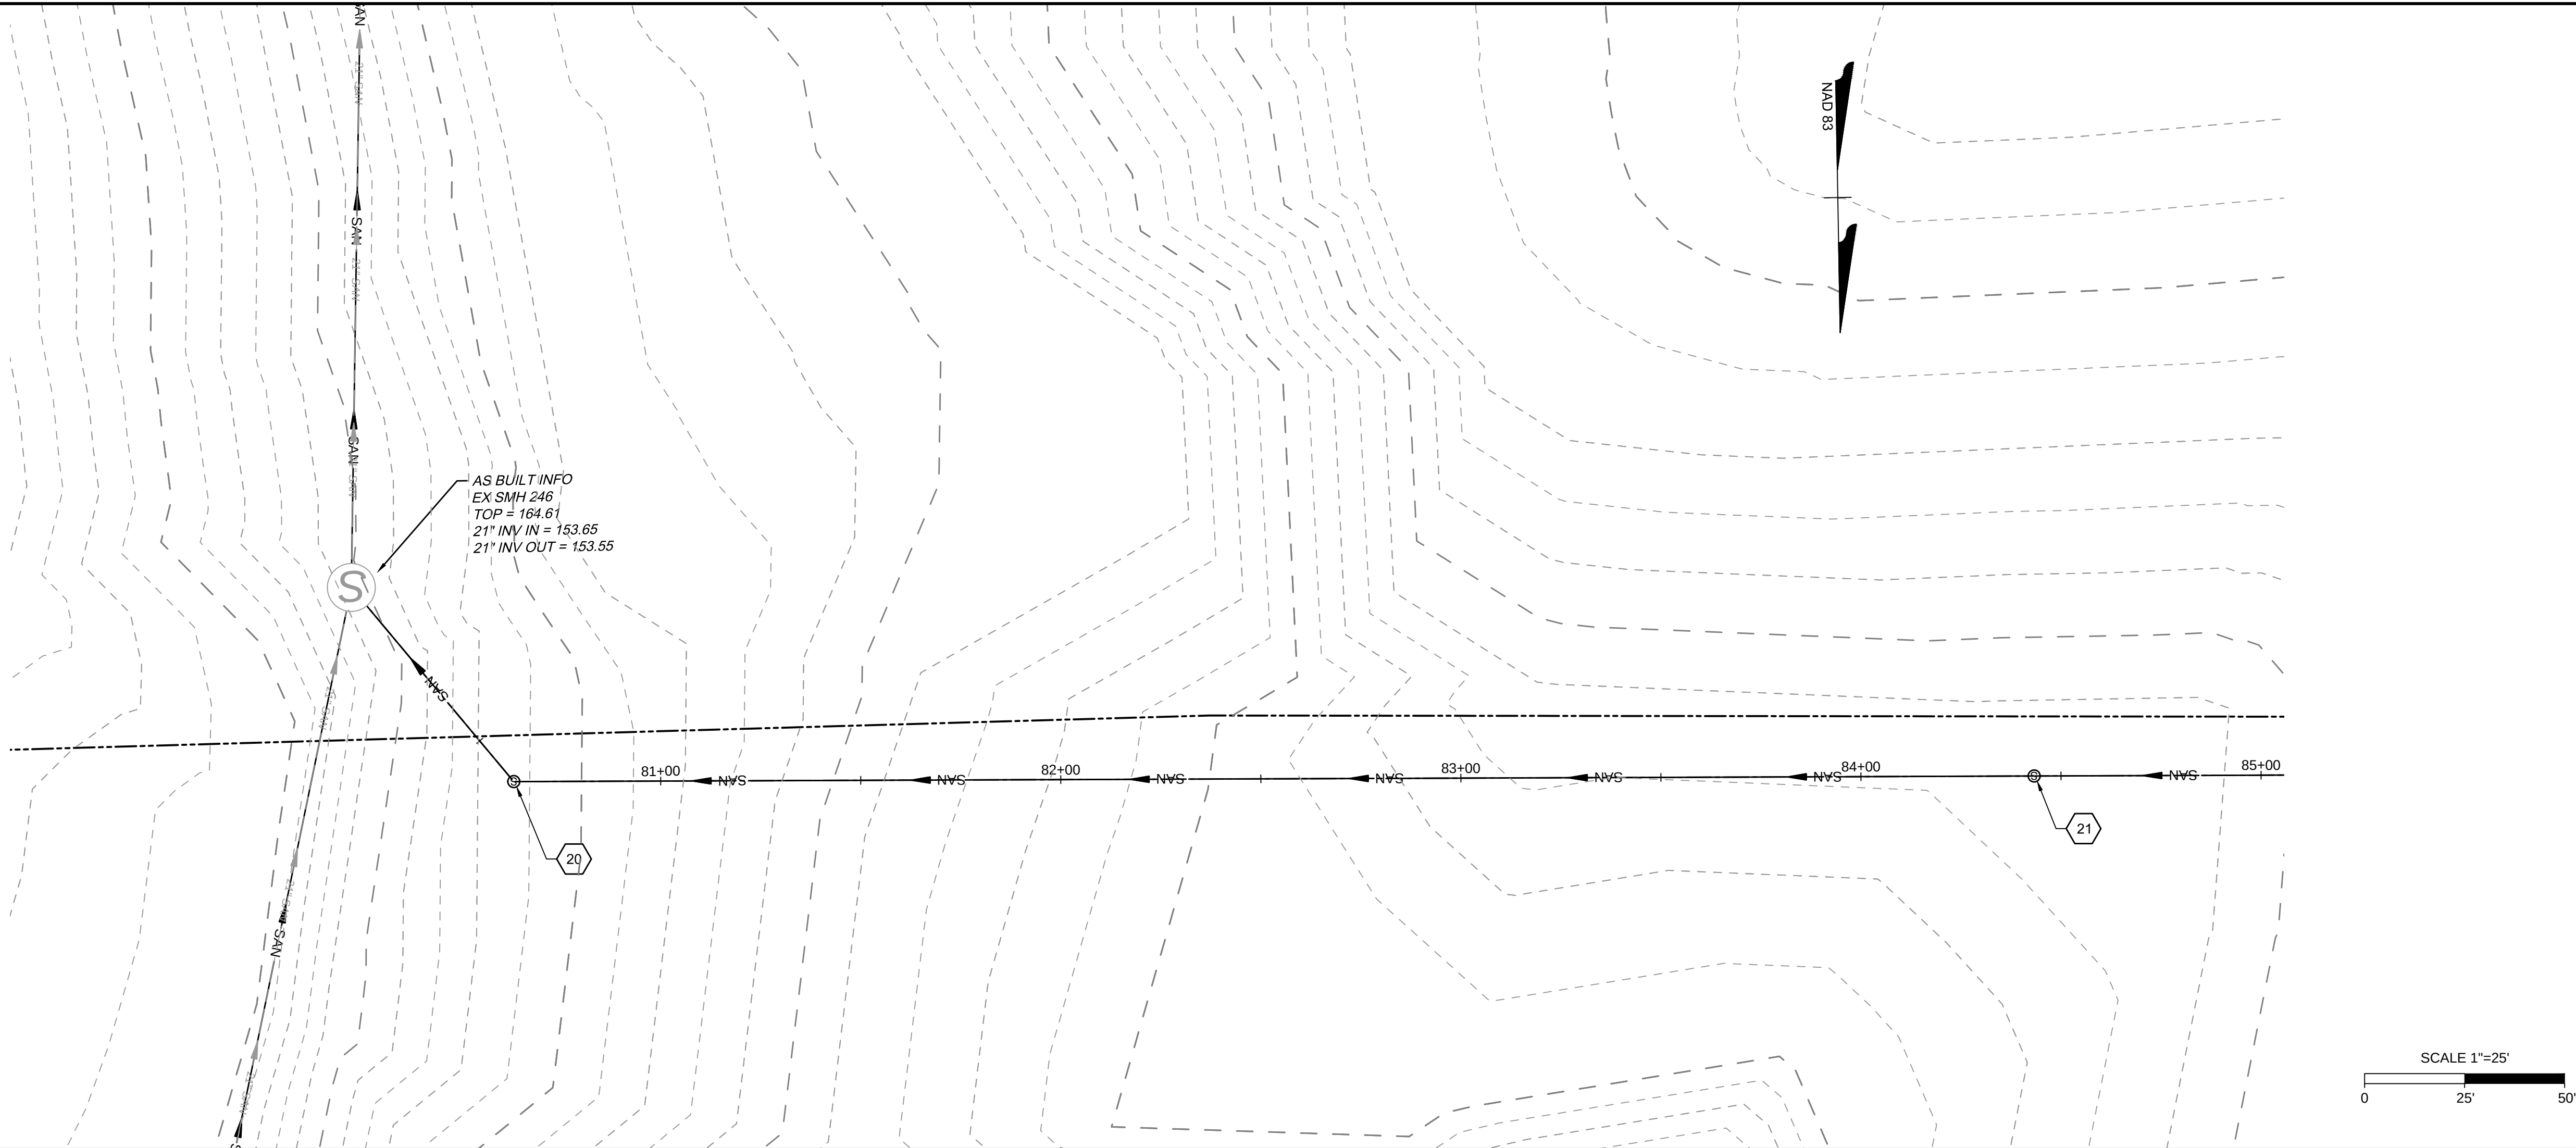

TIMMONS GROUP

HICKORY HAVEN SANITARY SEWER IMPROVEMENTS

DISTRICT 4 - GOOCHLAND COUNTY - VIRGINIA

SAMARY FOREST PLAN AND PROFILE - ALTERNATE A

JOB NO.
42792
SHEET NO.
A U-7

YOUR VISION ACHIEVED THROUGH OURS.

DATE	1st Revision	REVISION DESCRIPTION
1		

DATE
1-09-2019

DRAWN BY
J. CARTER



DESIGNED BY
J. CARTER

CHECKED BY
B. STRICKLAND

SCALE

THIS DRAWING PREPARED AT THE
CORPORATE OFFICE
1001 Boulders Parkway, Suite 300 | Richmond, VA 23225
TEL 804.200.0300 FAX 804.580.0106 www.timmons.com

These plans and associated documents are the exclusive property of TIMMONS GROUP and may not be reproduced in whole or in part and shall not be used for any purpose whatsoever, inclusive, but not limited to construction, bidding, and/or construction staking without the express written consent of TIMMONS GROUP.

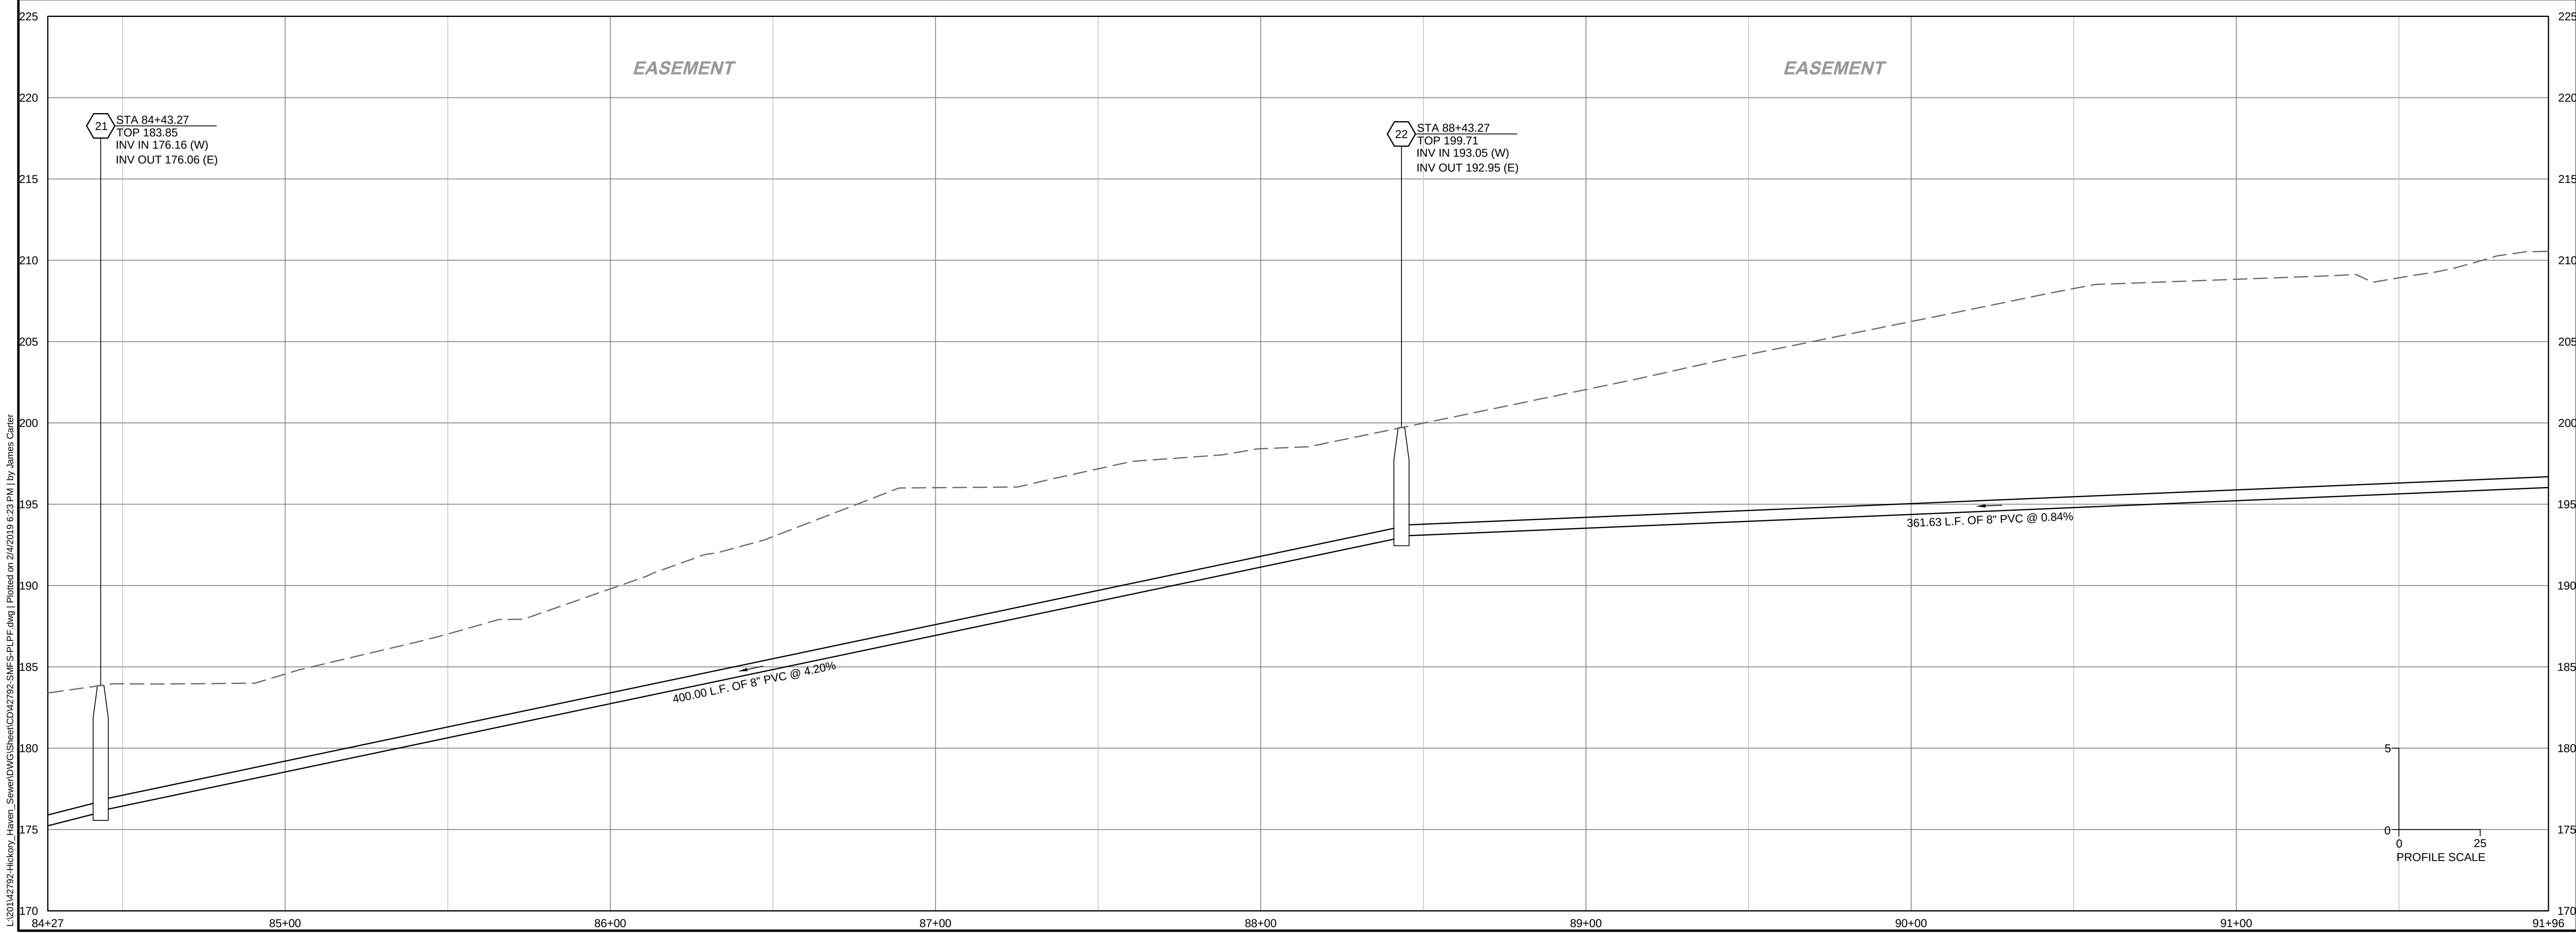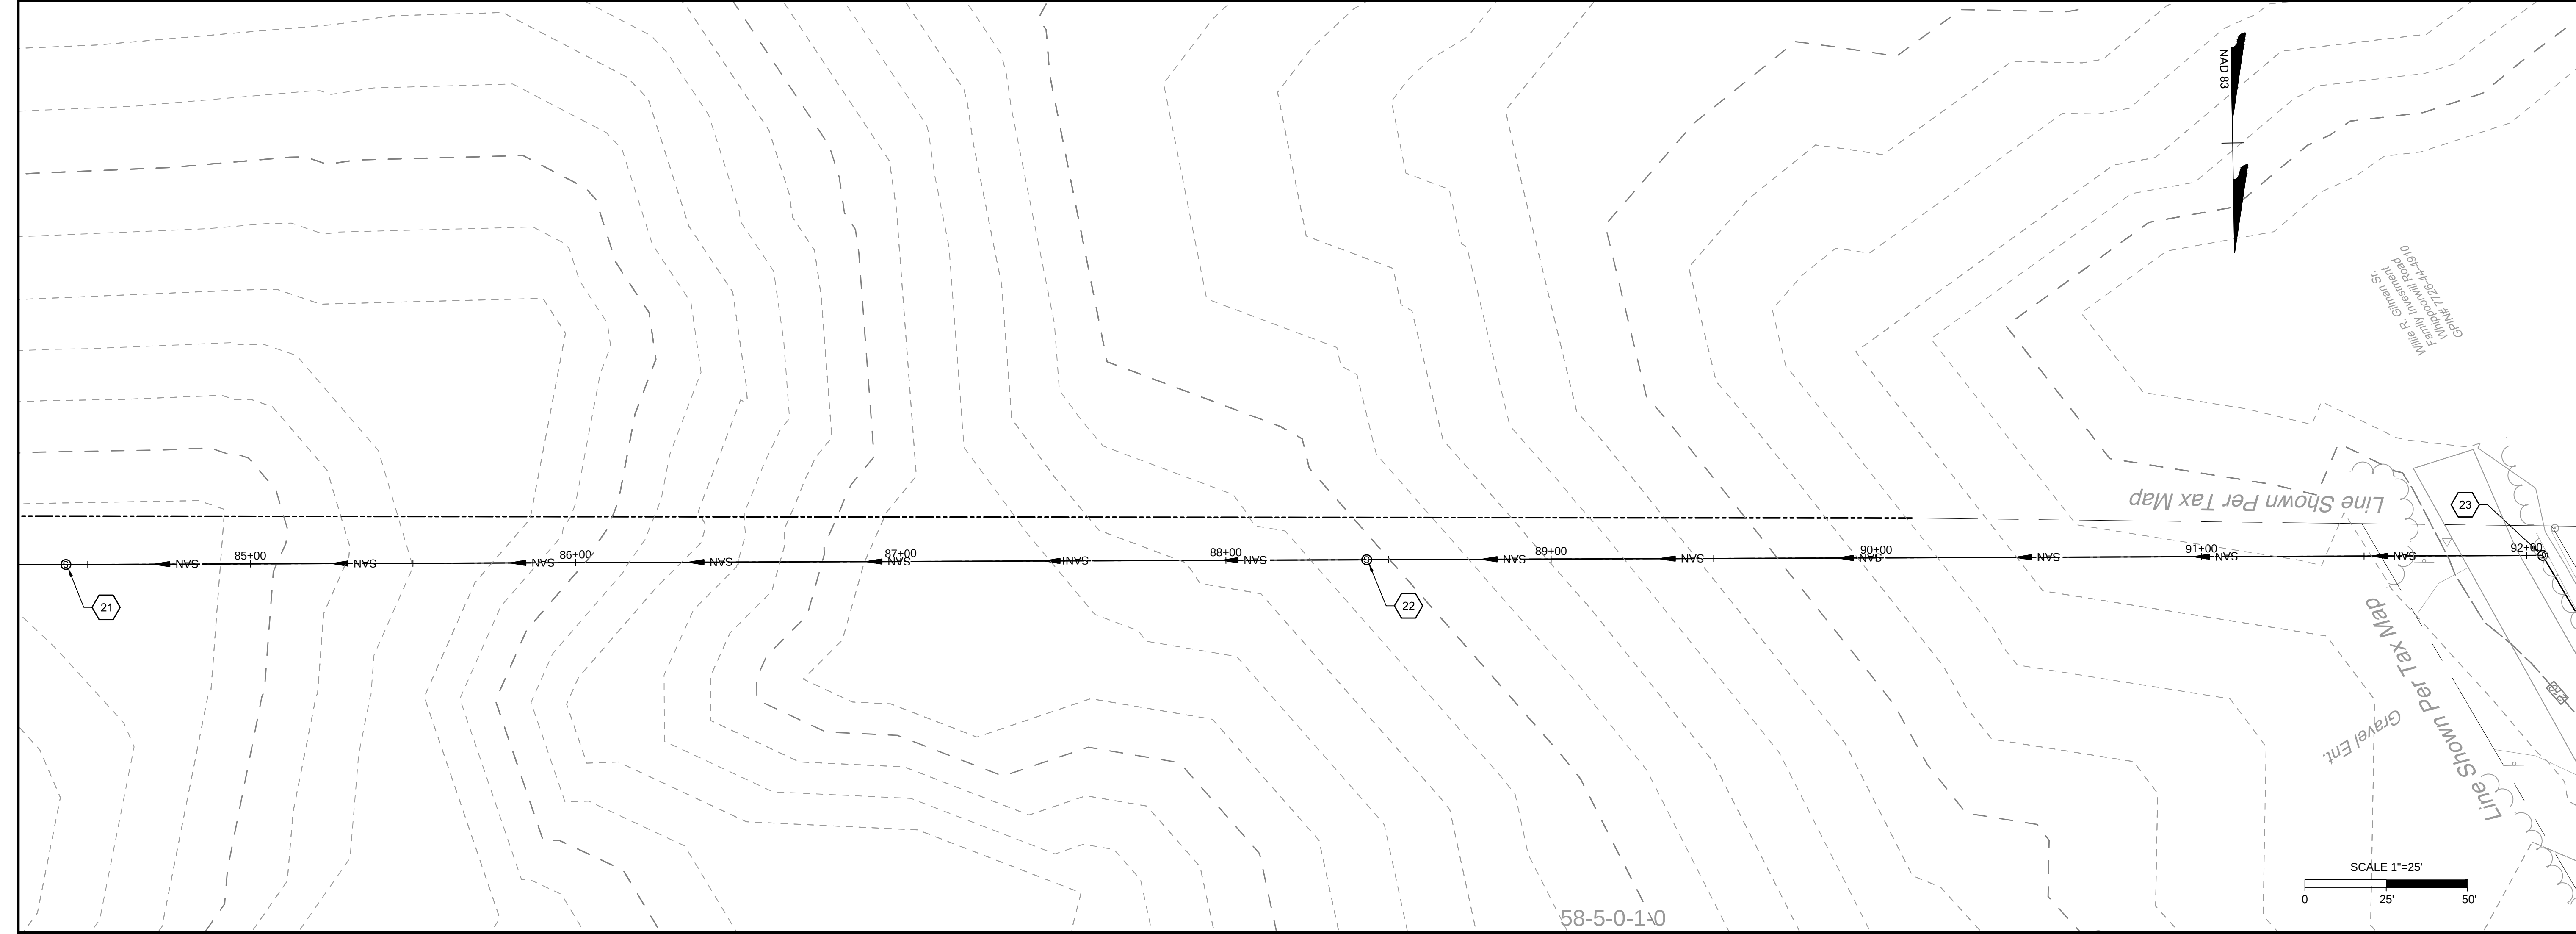

THIS DRAWING PREPARED AT THE
CORPORATE OFFICE
1001 Builders Parkway, Suite 300 | Richmond, VA 23225
TEL 804.200.0300 FAX 804.580.0106 www.timmons.com

YOUR VISION ACHIEVED THROUGH OURS.

REVISION DESCRIPTION

DATE	1	1st Revision
DATE		
DATE		
DATE		
DATE		

DATE
1-09-2019

DRAWN BY
J. CARTER

DESIGNED BY
J. CARTER

CHECKED BY
B. STRICKLAND

SCALE

HICKORY HAVEN SANITARY SEWER IMPROVEMENTS

DISTRICT 4 - GOOCHLAND COUNTY - VIRGINIA

SAMARY FOREST PLAN AND PROFILE - ALTERNATE A



JOB NO.
42792

SHEET NO.
A U-8

These plans and associated documents are the exclusive property of TIMMONS GROUP and may not be reproduced in whole or in part and shall not be used for any purpose whatsoever, inclusive, but not limited to construction, bidding, and/or construction staking without the express written consent of TIMMONS GROUP.

TIMMONS GROUP

L:\2011\42792-Hickory Haven SewerDWGS\Sheet\CD\42792-S\HFS-PLPF.dwg | Plotted on 2/6/2019 6:23 PM | by James Carter

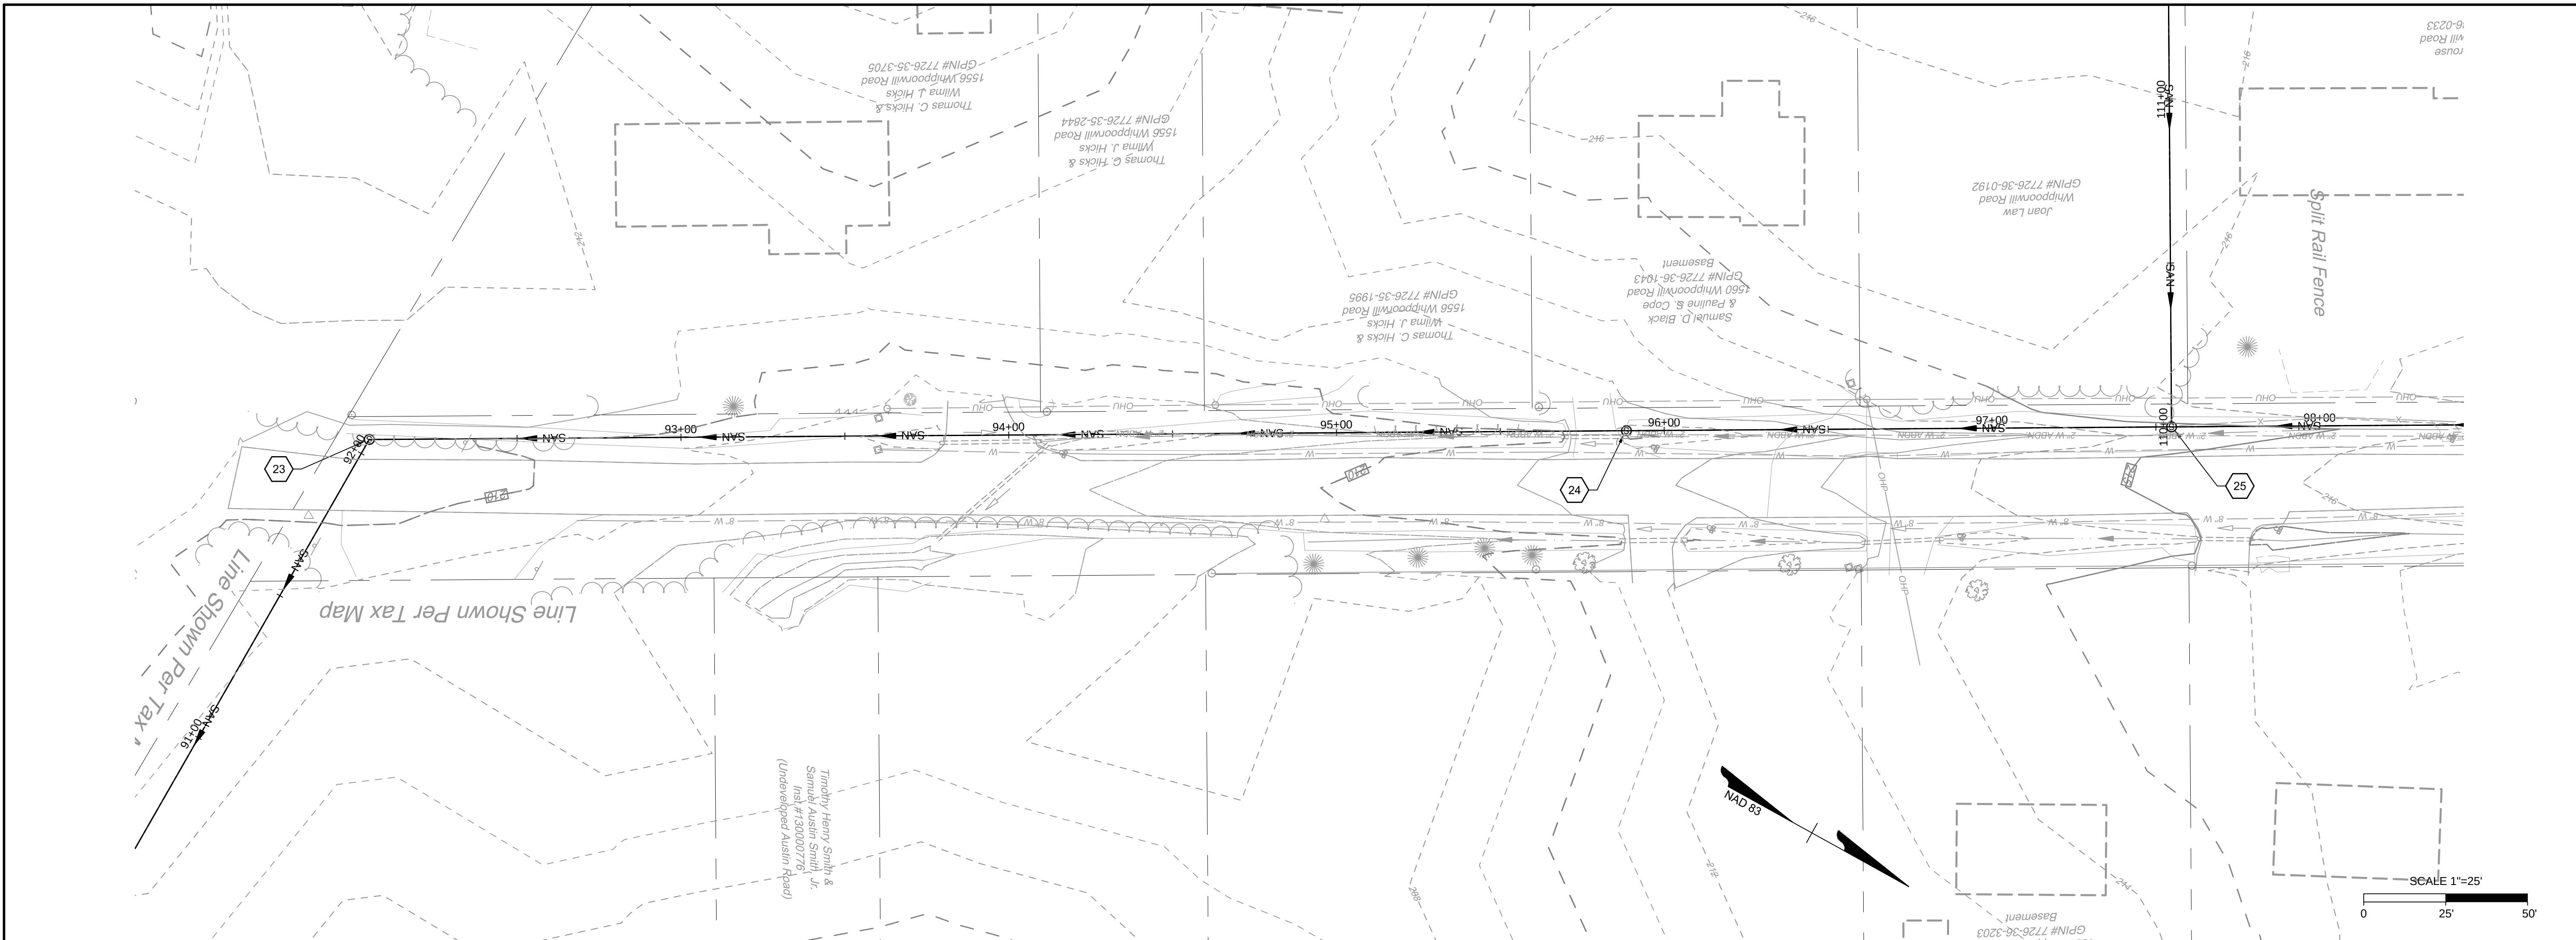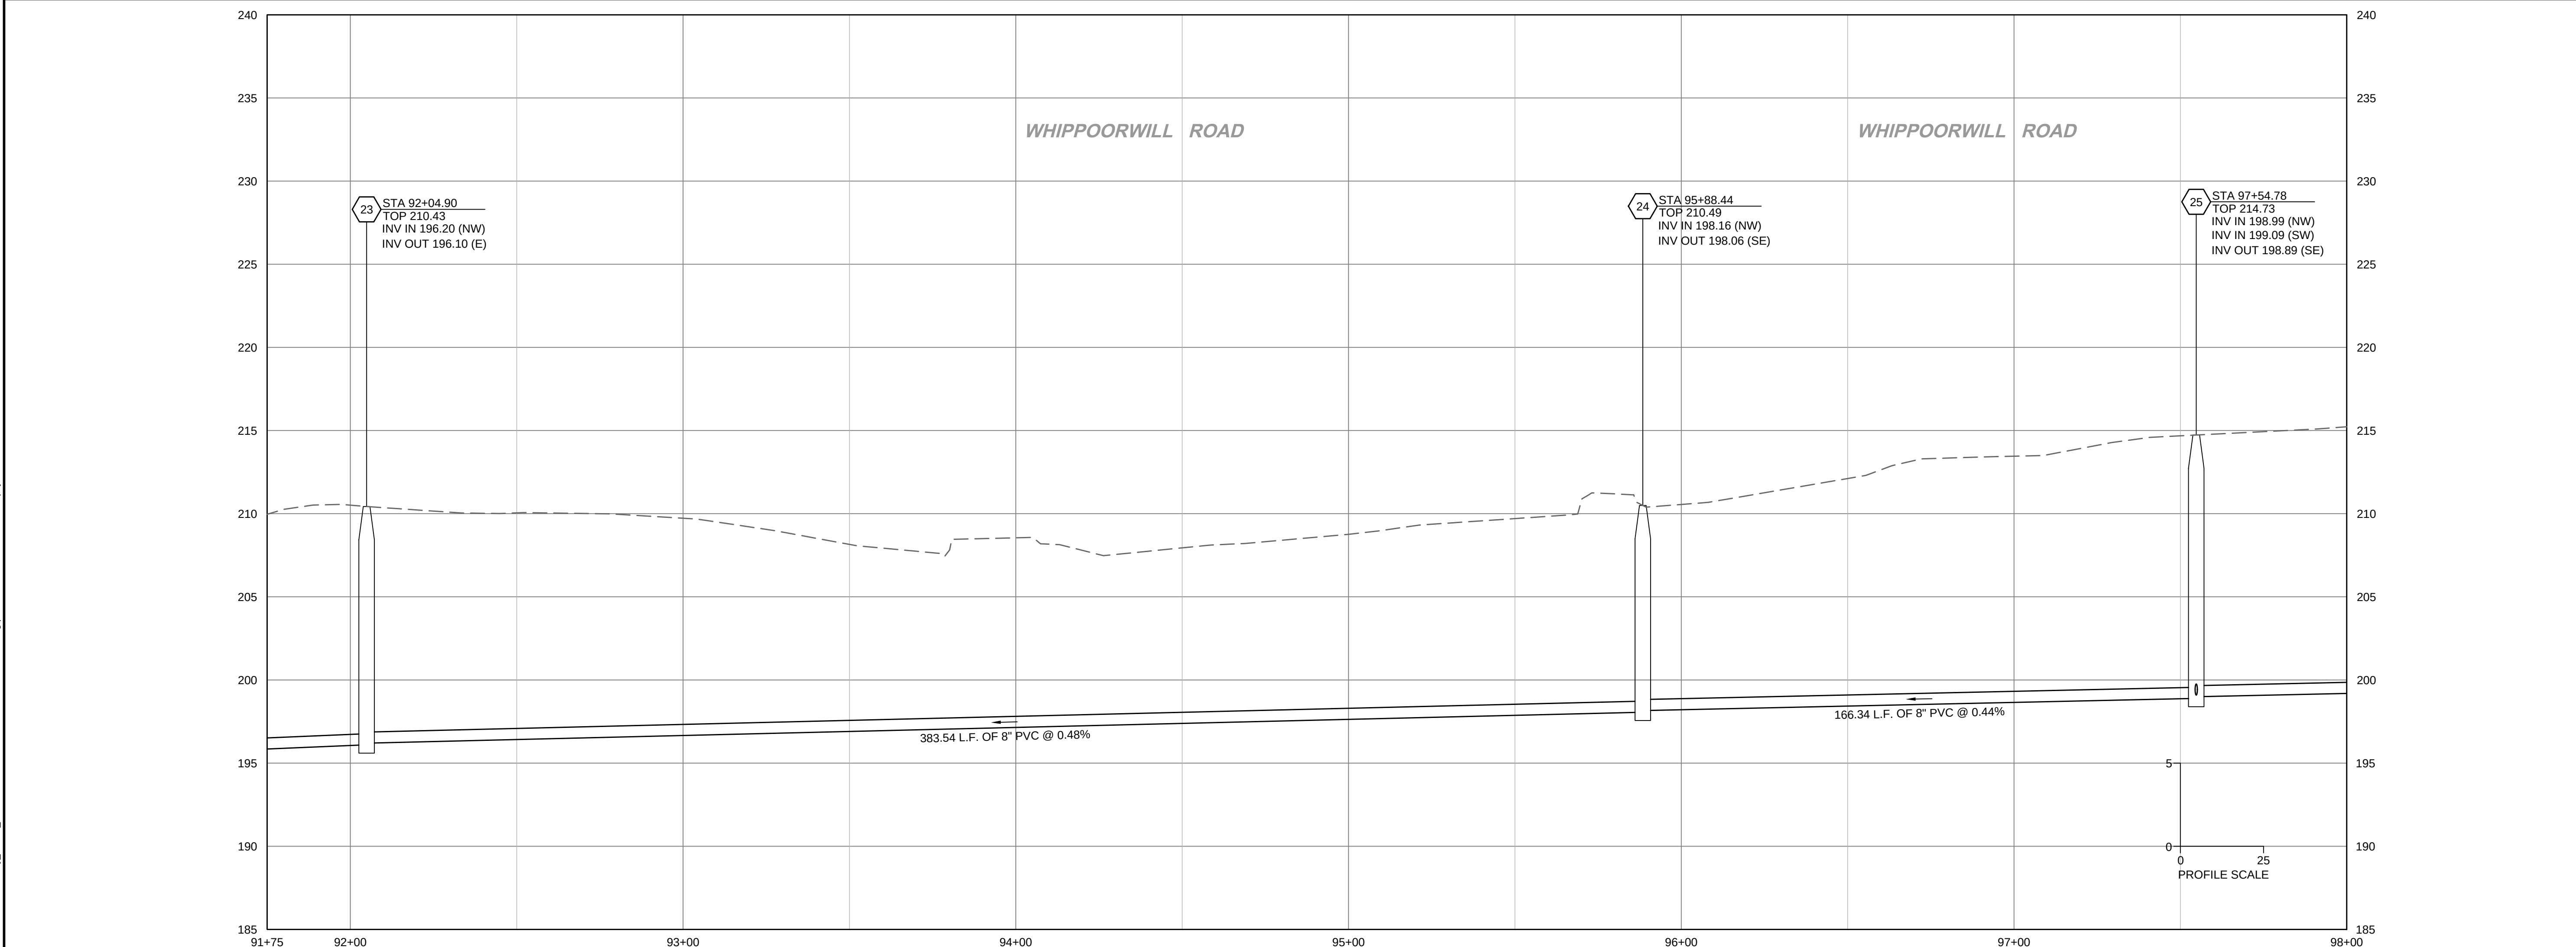

TIMMONS GROUP

HICKORY HAVEN SANITARY SEWER IMPROVEMENTS
DISTRICT 4 - GOOCHLAND COUNTY - VIRGINIA
SAMARY FOREST PLAN AND PROFILE - ALTERNATE A

JOB NO.
42792
SHEET NO.
A U-9

YOUR VISION ACHIEVED THROUGH OURS.


THIS DRAWING PREPARED AT THE
CORPORATE OFFICE
1001 Boulders Parkway, Suite 300 | Richmond, VA 23225
TEL 804.200.6300 FAX 804.580.0106 www.timmons.com

REVISION DESCRIPTION	
DATE	1st Revision
1	

DATE	1-09-2019
DRAWN BY	J. CARTER
DESIGNED BY	J. CARTER
CHECKED BY	B. STRICKLAND
SCALE	----

These plans and associated documents are the exclusive property of TIMMONS GROUP and may not be reproduced in whole or in part and shall not be used for any purpose whatsoever, inclusive, but not limited to construction, bidding, and/or construction staking without the express written consent of TIMMONS GROUP.

L:\2011\42792-Hickory Haven SewerDWG\Sheet\CDM42792-S-PLP-F.dwg | Plotted on 2/10/2019 6:24 PM | by James Carter

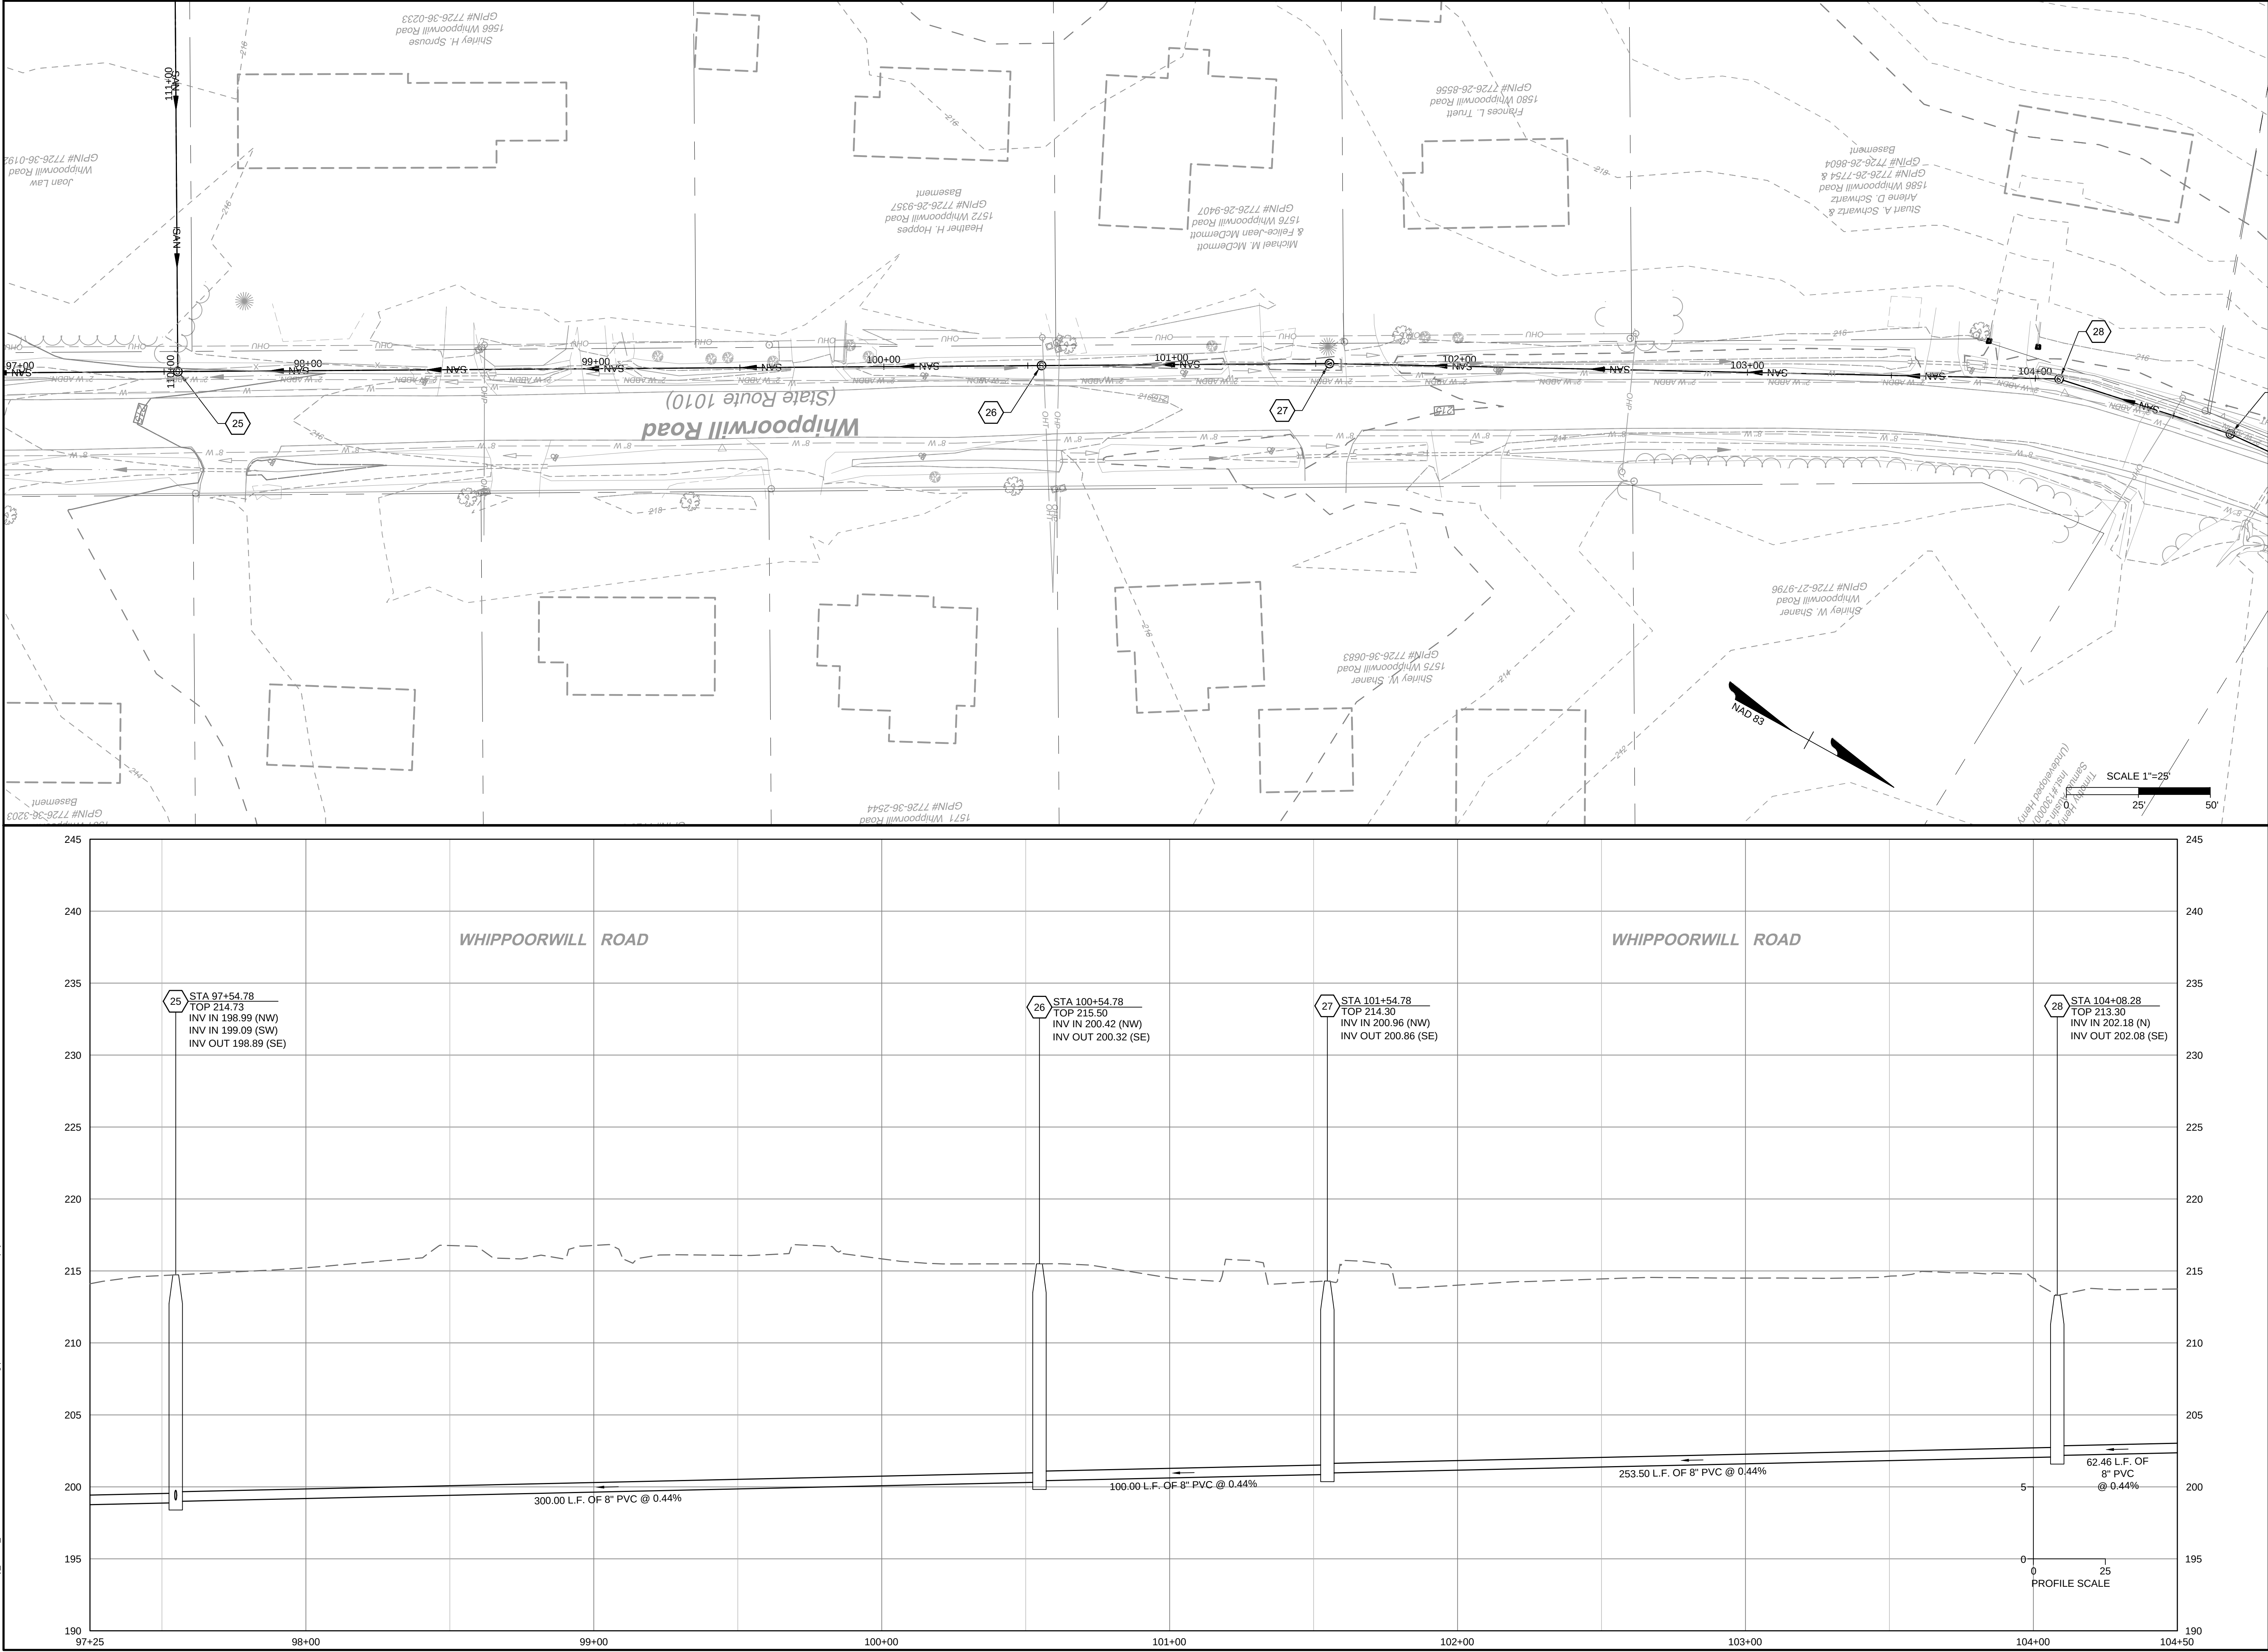

1

DATE

1-09-2019

DRAWN BY

J. CARTER

DESIGNED BY

J. CARTER

CHECKED BY

B. STRICKLAND

SCALE

YOUR VISION ACHIEVED THROUGH OURS.

THIS DRAWING PREPARED AT THE
CORPORATE OFFICE
1001 Boulders Parkway, Suite 300 | Richmond, VA 23225
TEL 804.203.6300 FAX 804.580.1016 www.timmons.com

TIMMONS GROUP

.....

HICKORY HAVEN SANITARY SEWER IMPROVEMENTS

DISTRICT 4 - GOOCHLAND COUNTY - VIRGINIA

SAMARY FOREST PLAN AND PROFILE - ALTERNATE A

JOB NO.




42792

SHEET NO.

A U-10

These plans and associated documents are the exclusive property of TIMMONS GROUP and may not be reproduced in whole or in part and shall not be used for any purpose whatsoever, inclusive, but not limited to construction, bidding, and/or construction staking without the express written consent of TIMMONS GROUP.

L:\2011\42792-Hickory Haven Sewer\DWG\Sheet\CD\42792-S-PLP.dwg | Plotted on 2/6/2019 6:24 PM | by James Carter

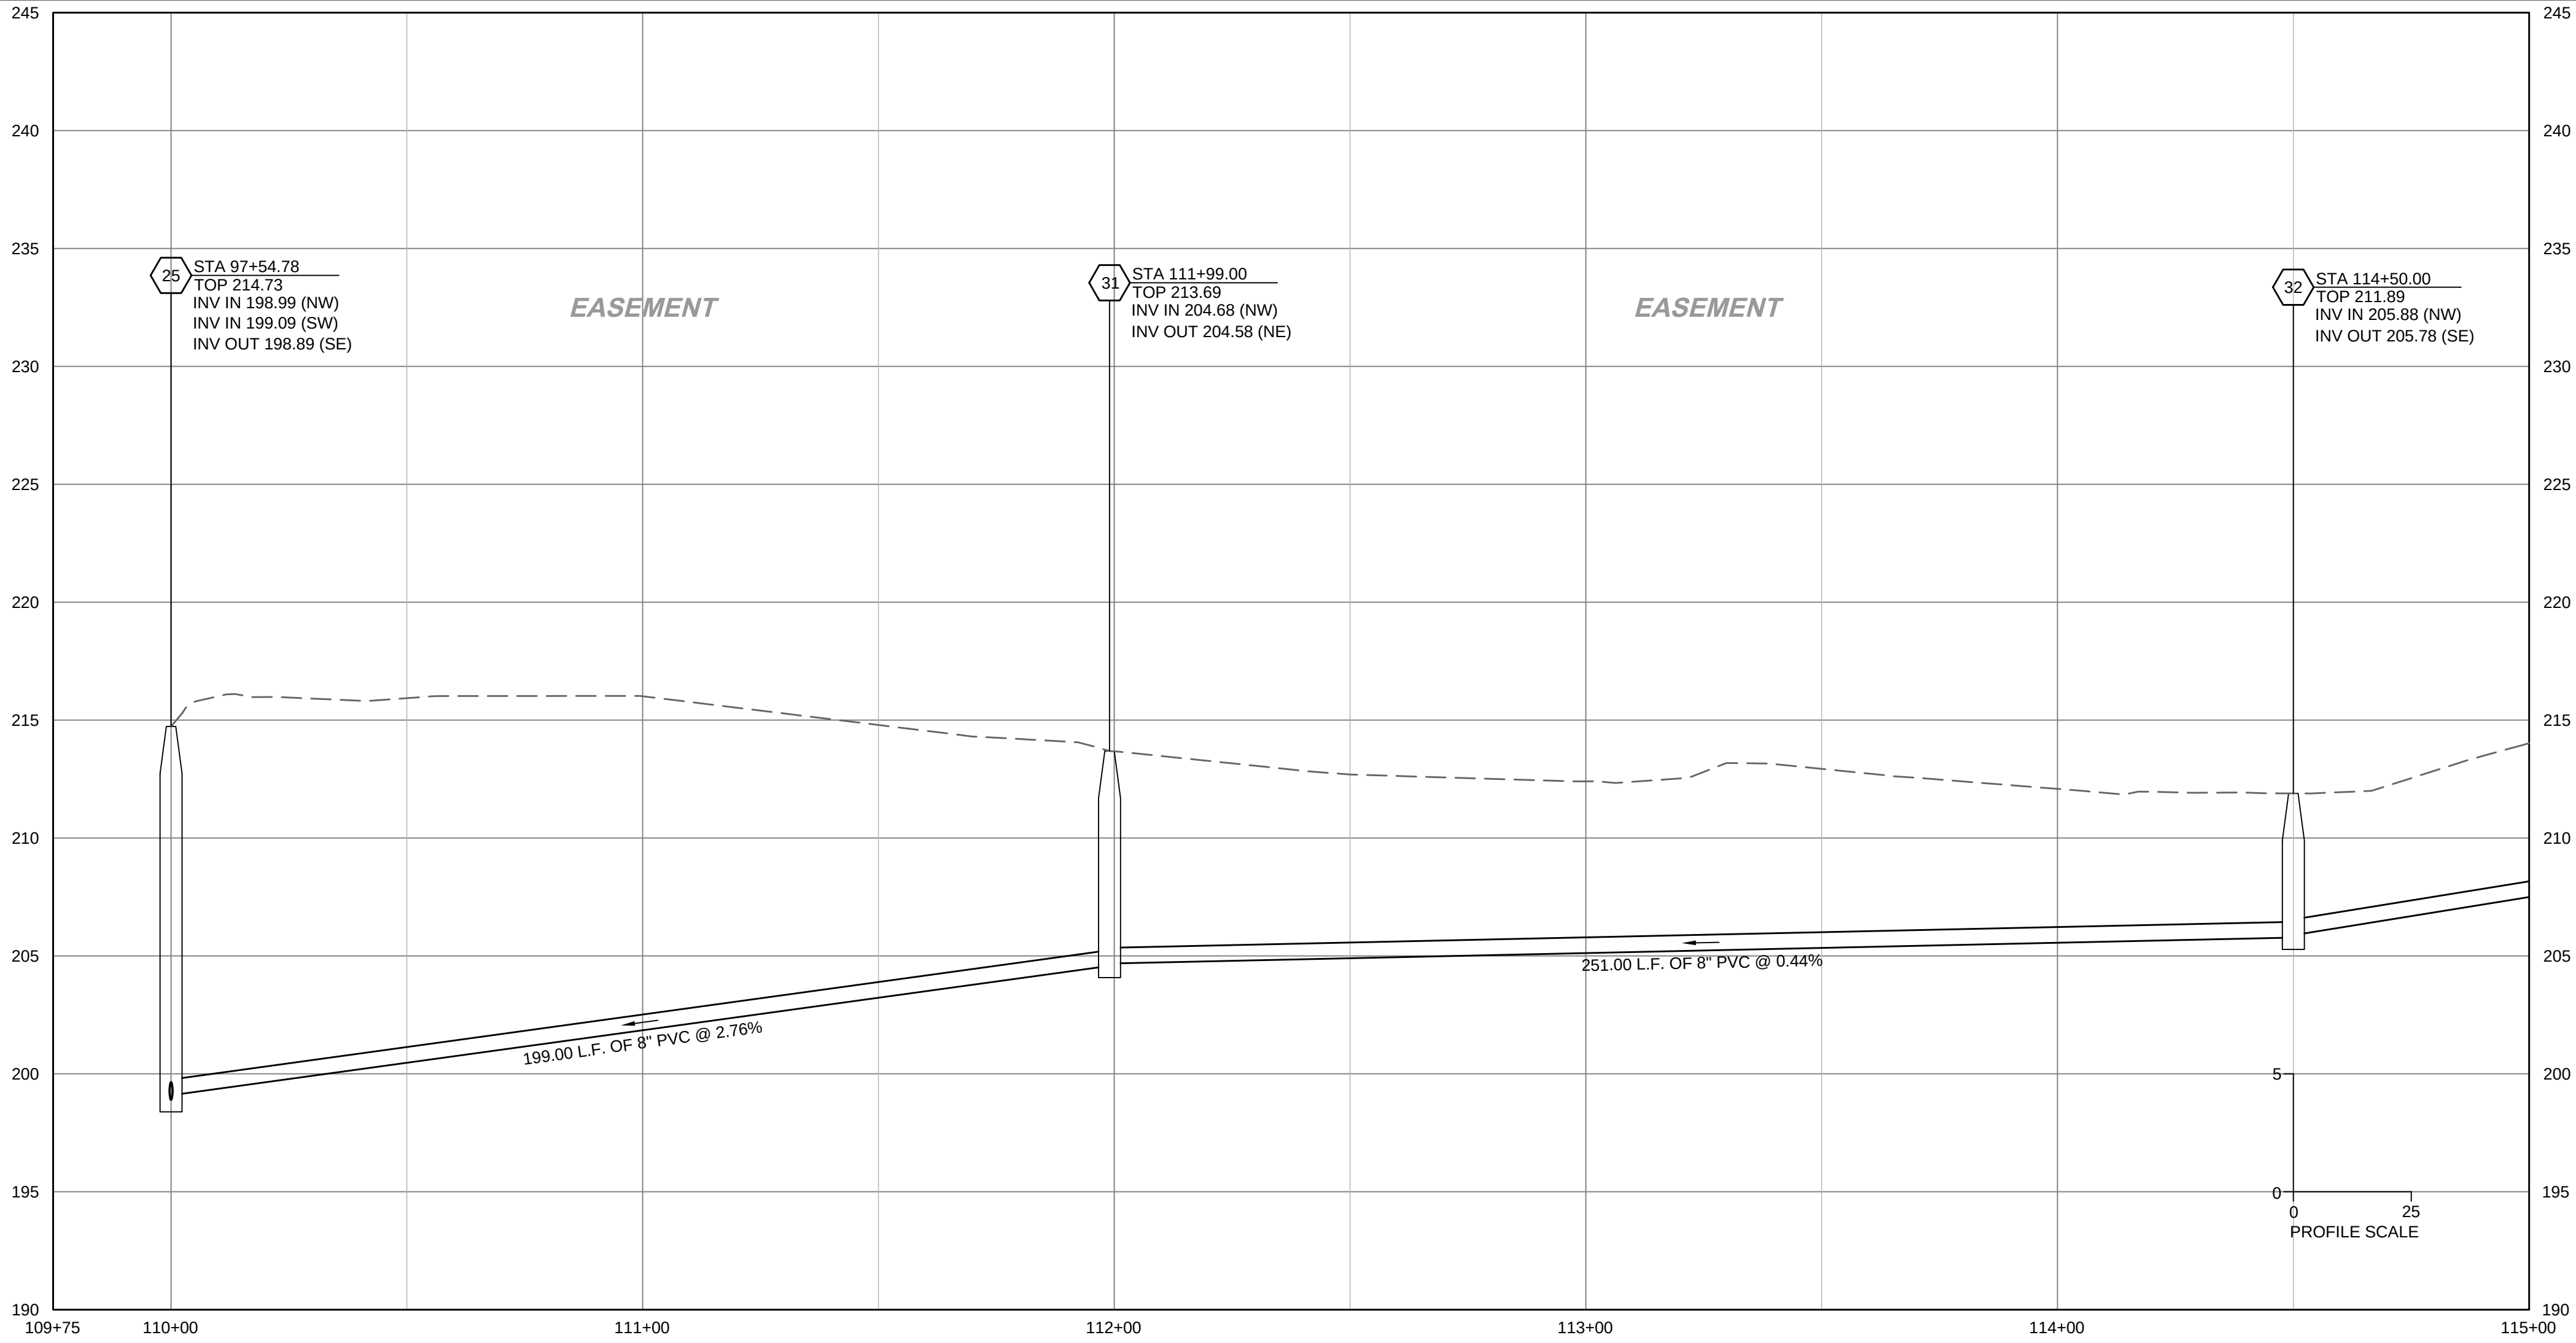 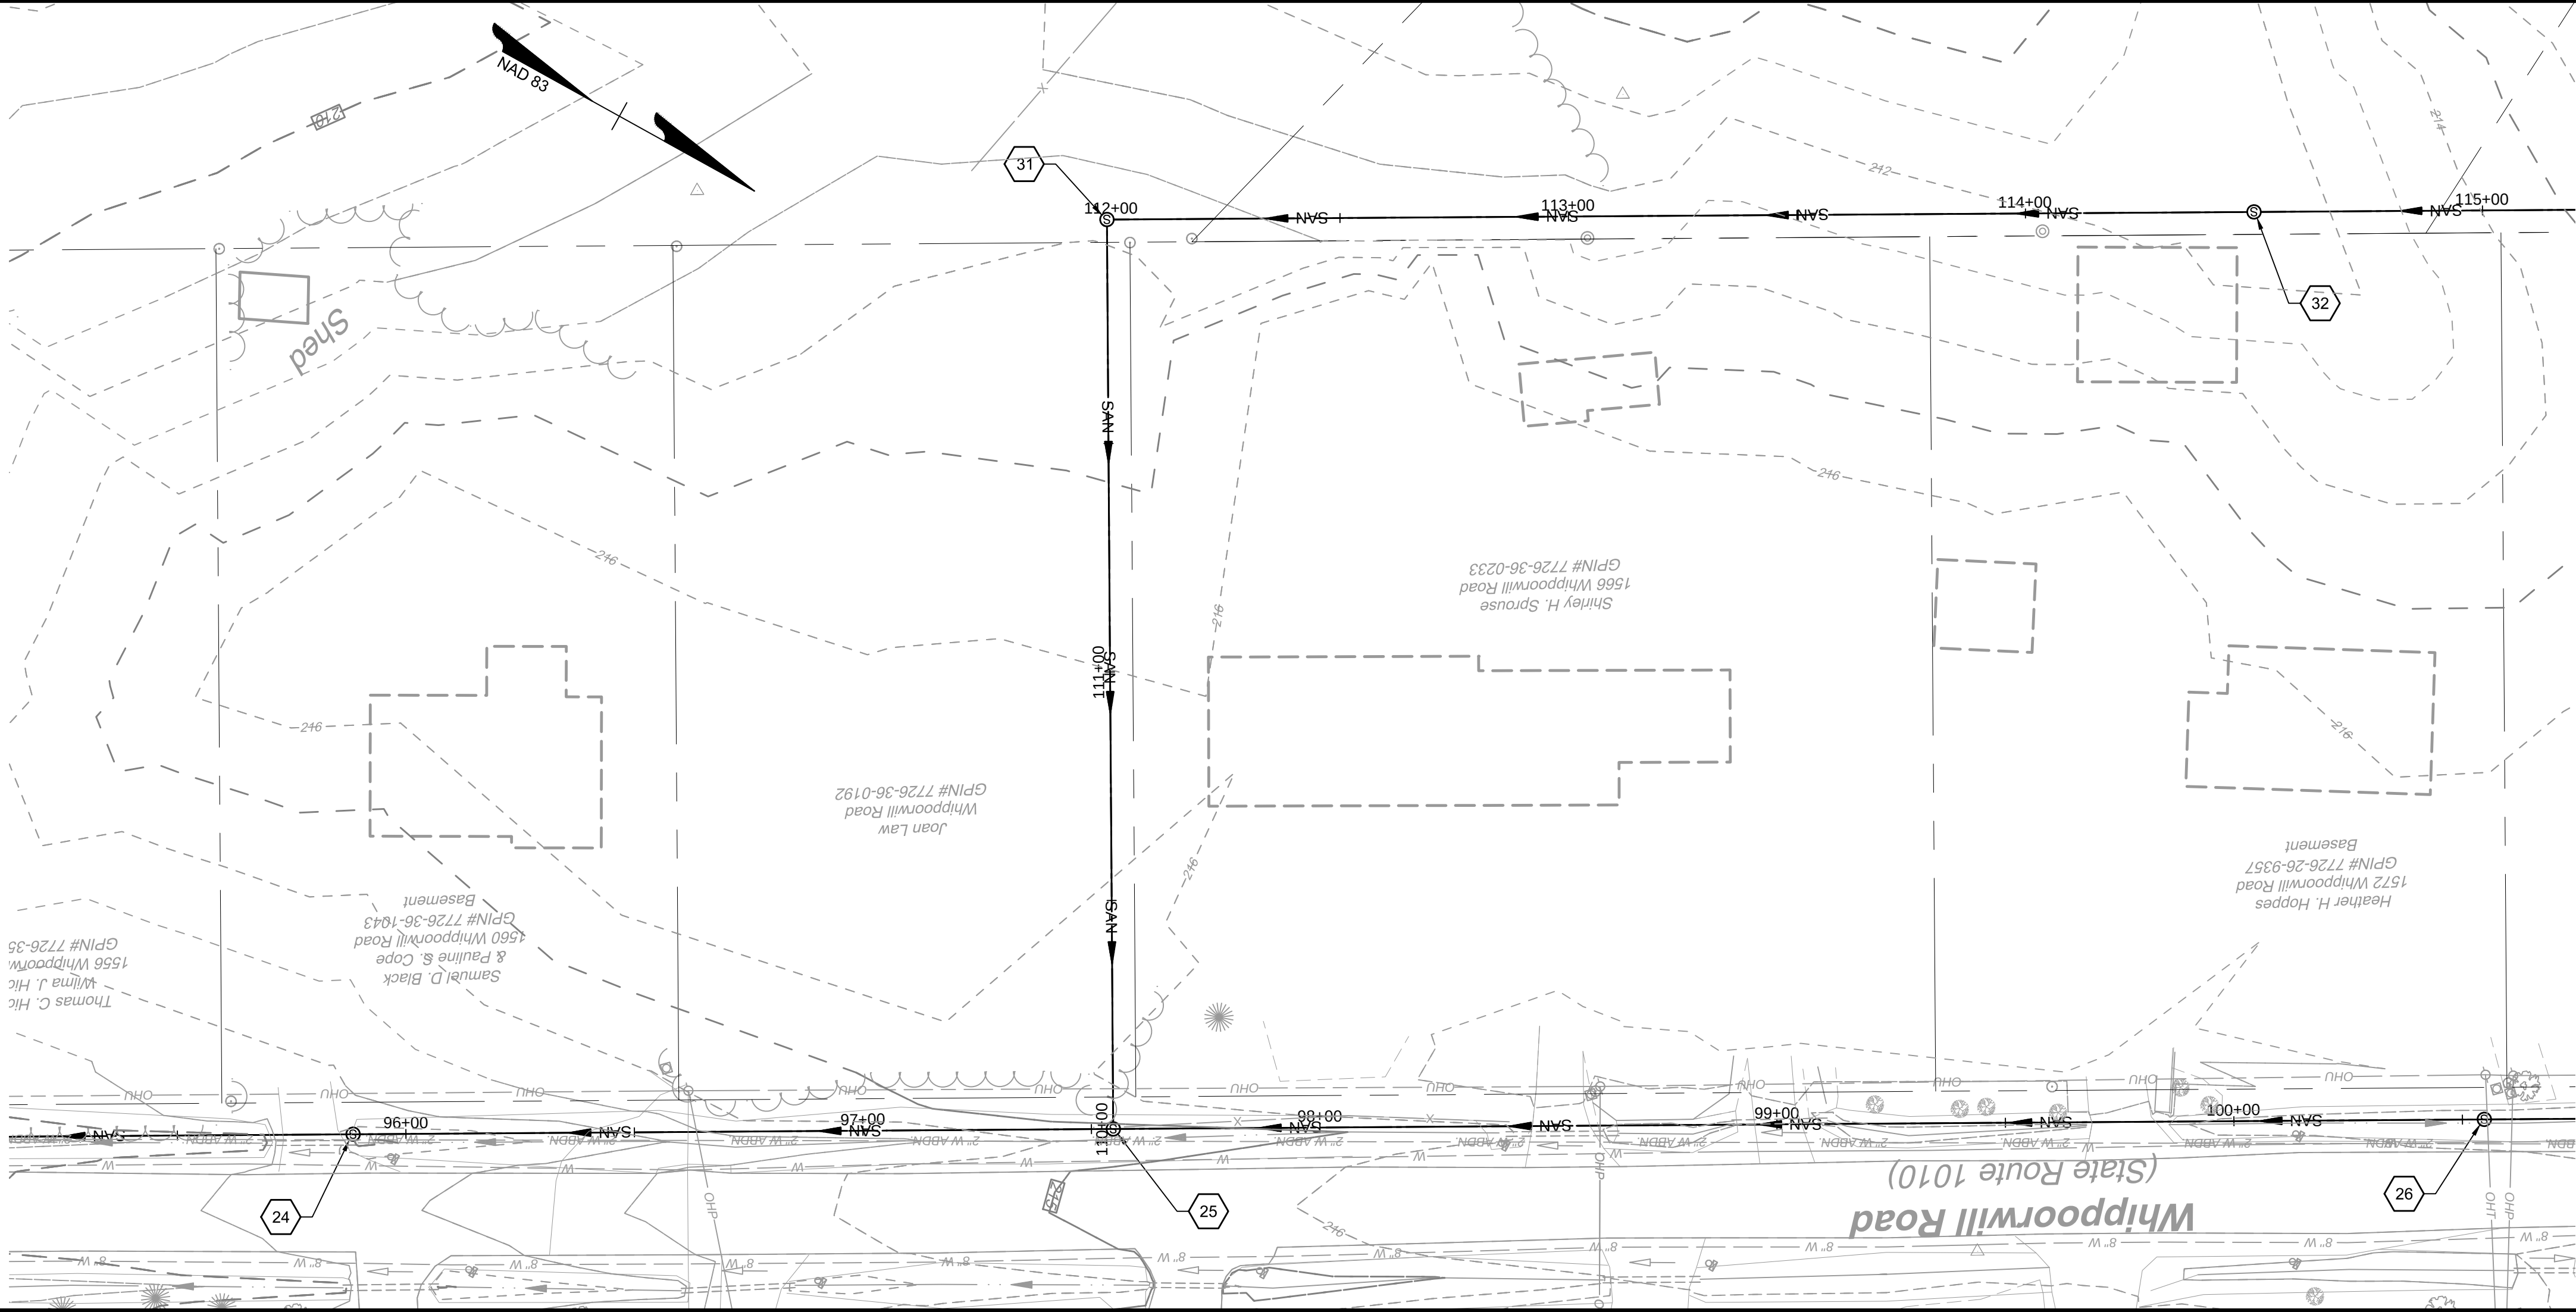

TIMMONS GROUP

HICKORY HAVEN SANITARY SEWER IMPROVEMENTS

DISTRICT 4 - GOOCHLAND COUNTY - VIRGINIA

SAMARY FOREST PLAN AND PROFILE - ALTERNATE A

JOB NO.
42792
SHEET NO.
A U-12



YOUR VISION ACHIEVED THROUGH OURS.

THIS DRAWING PREPARED AT THE
CORPORATE OFFICE
1001 Boulders Parkway, Suite 300 | Richmond, VA 23225
TEL 804.720.0500 FAX 804.580.0106 www.timmons.com

DATE	1st Revision	REVISION DESCRIPTION
1		

DATE	1-09-2019
DRAWN BY	J. CARTER
DESIGNED BY	J. CARTER
CHECKED BY	B. STRICKLAND
SCALE	----

L:\2014\2792-Hickory Haven Sewer\DWG\Sheet\CD\42792-R17250-PL PF.dwg | Plotted on 2/4/2019 6:26 PM | by James Carter

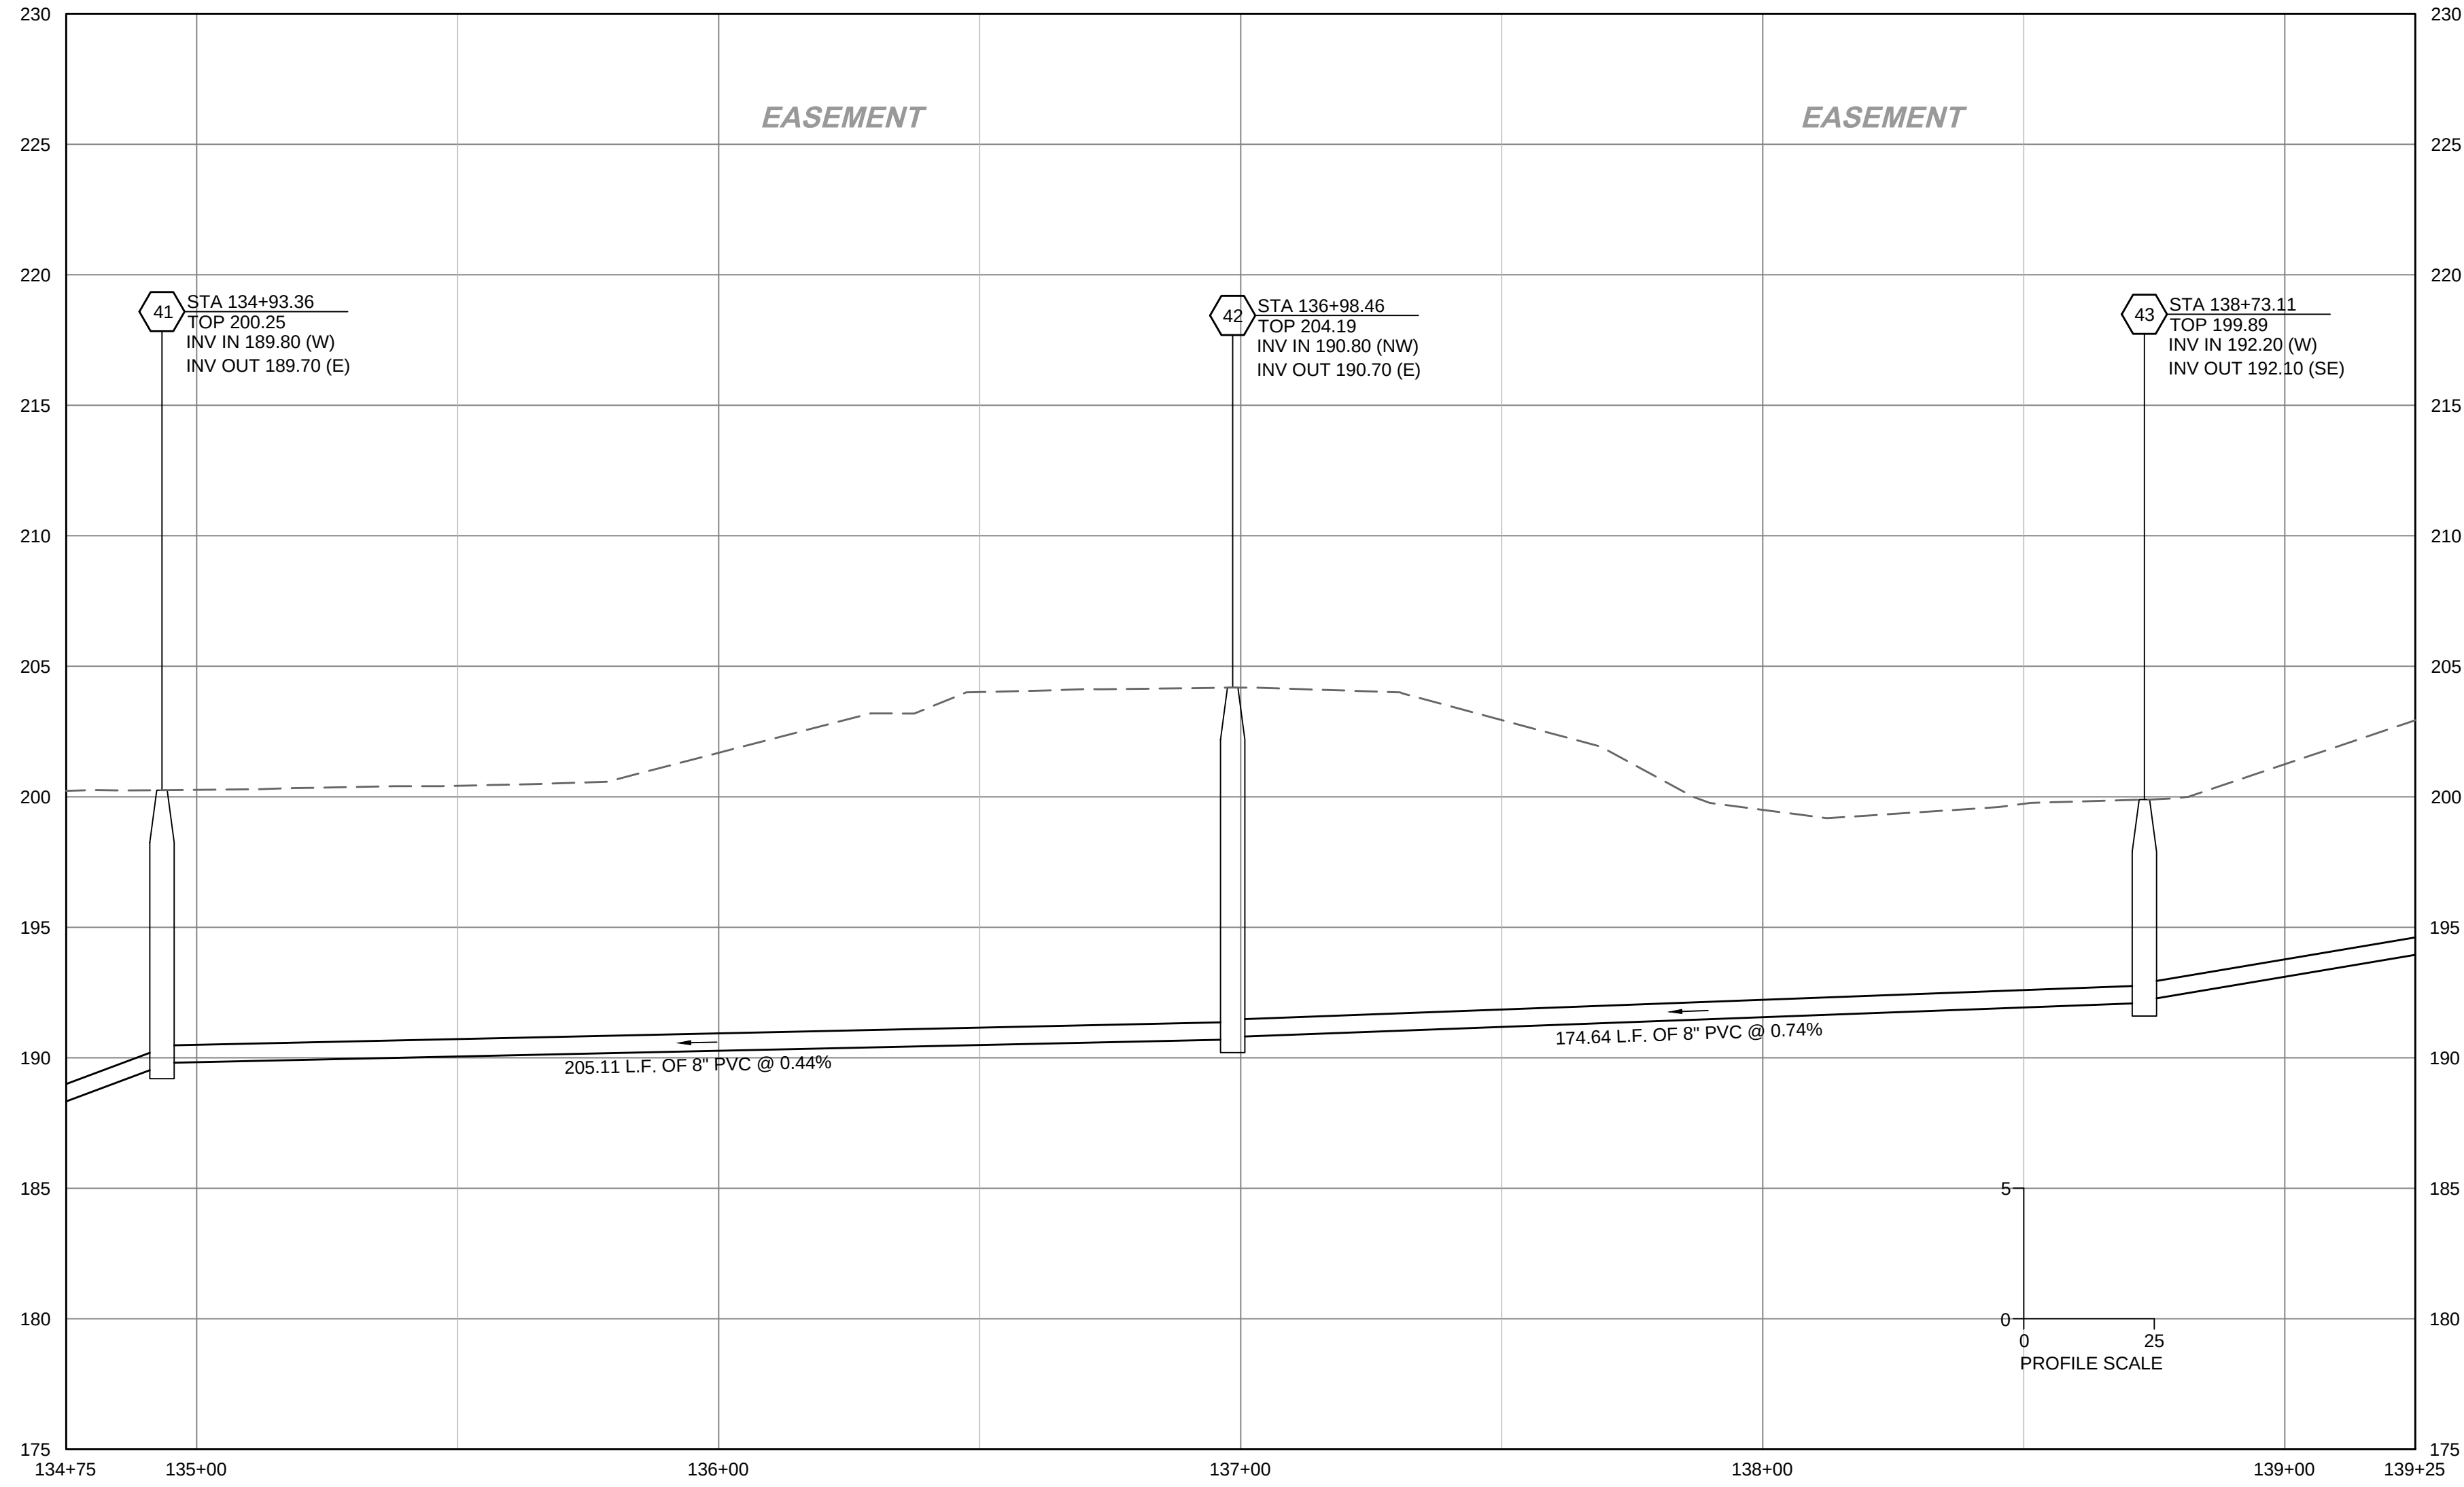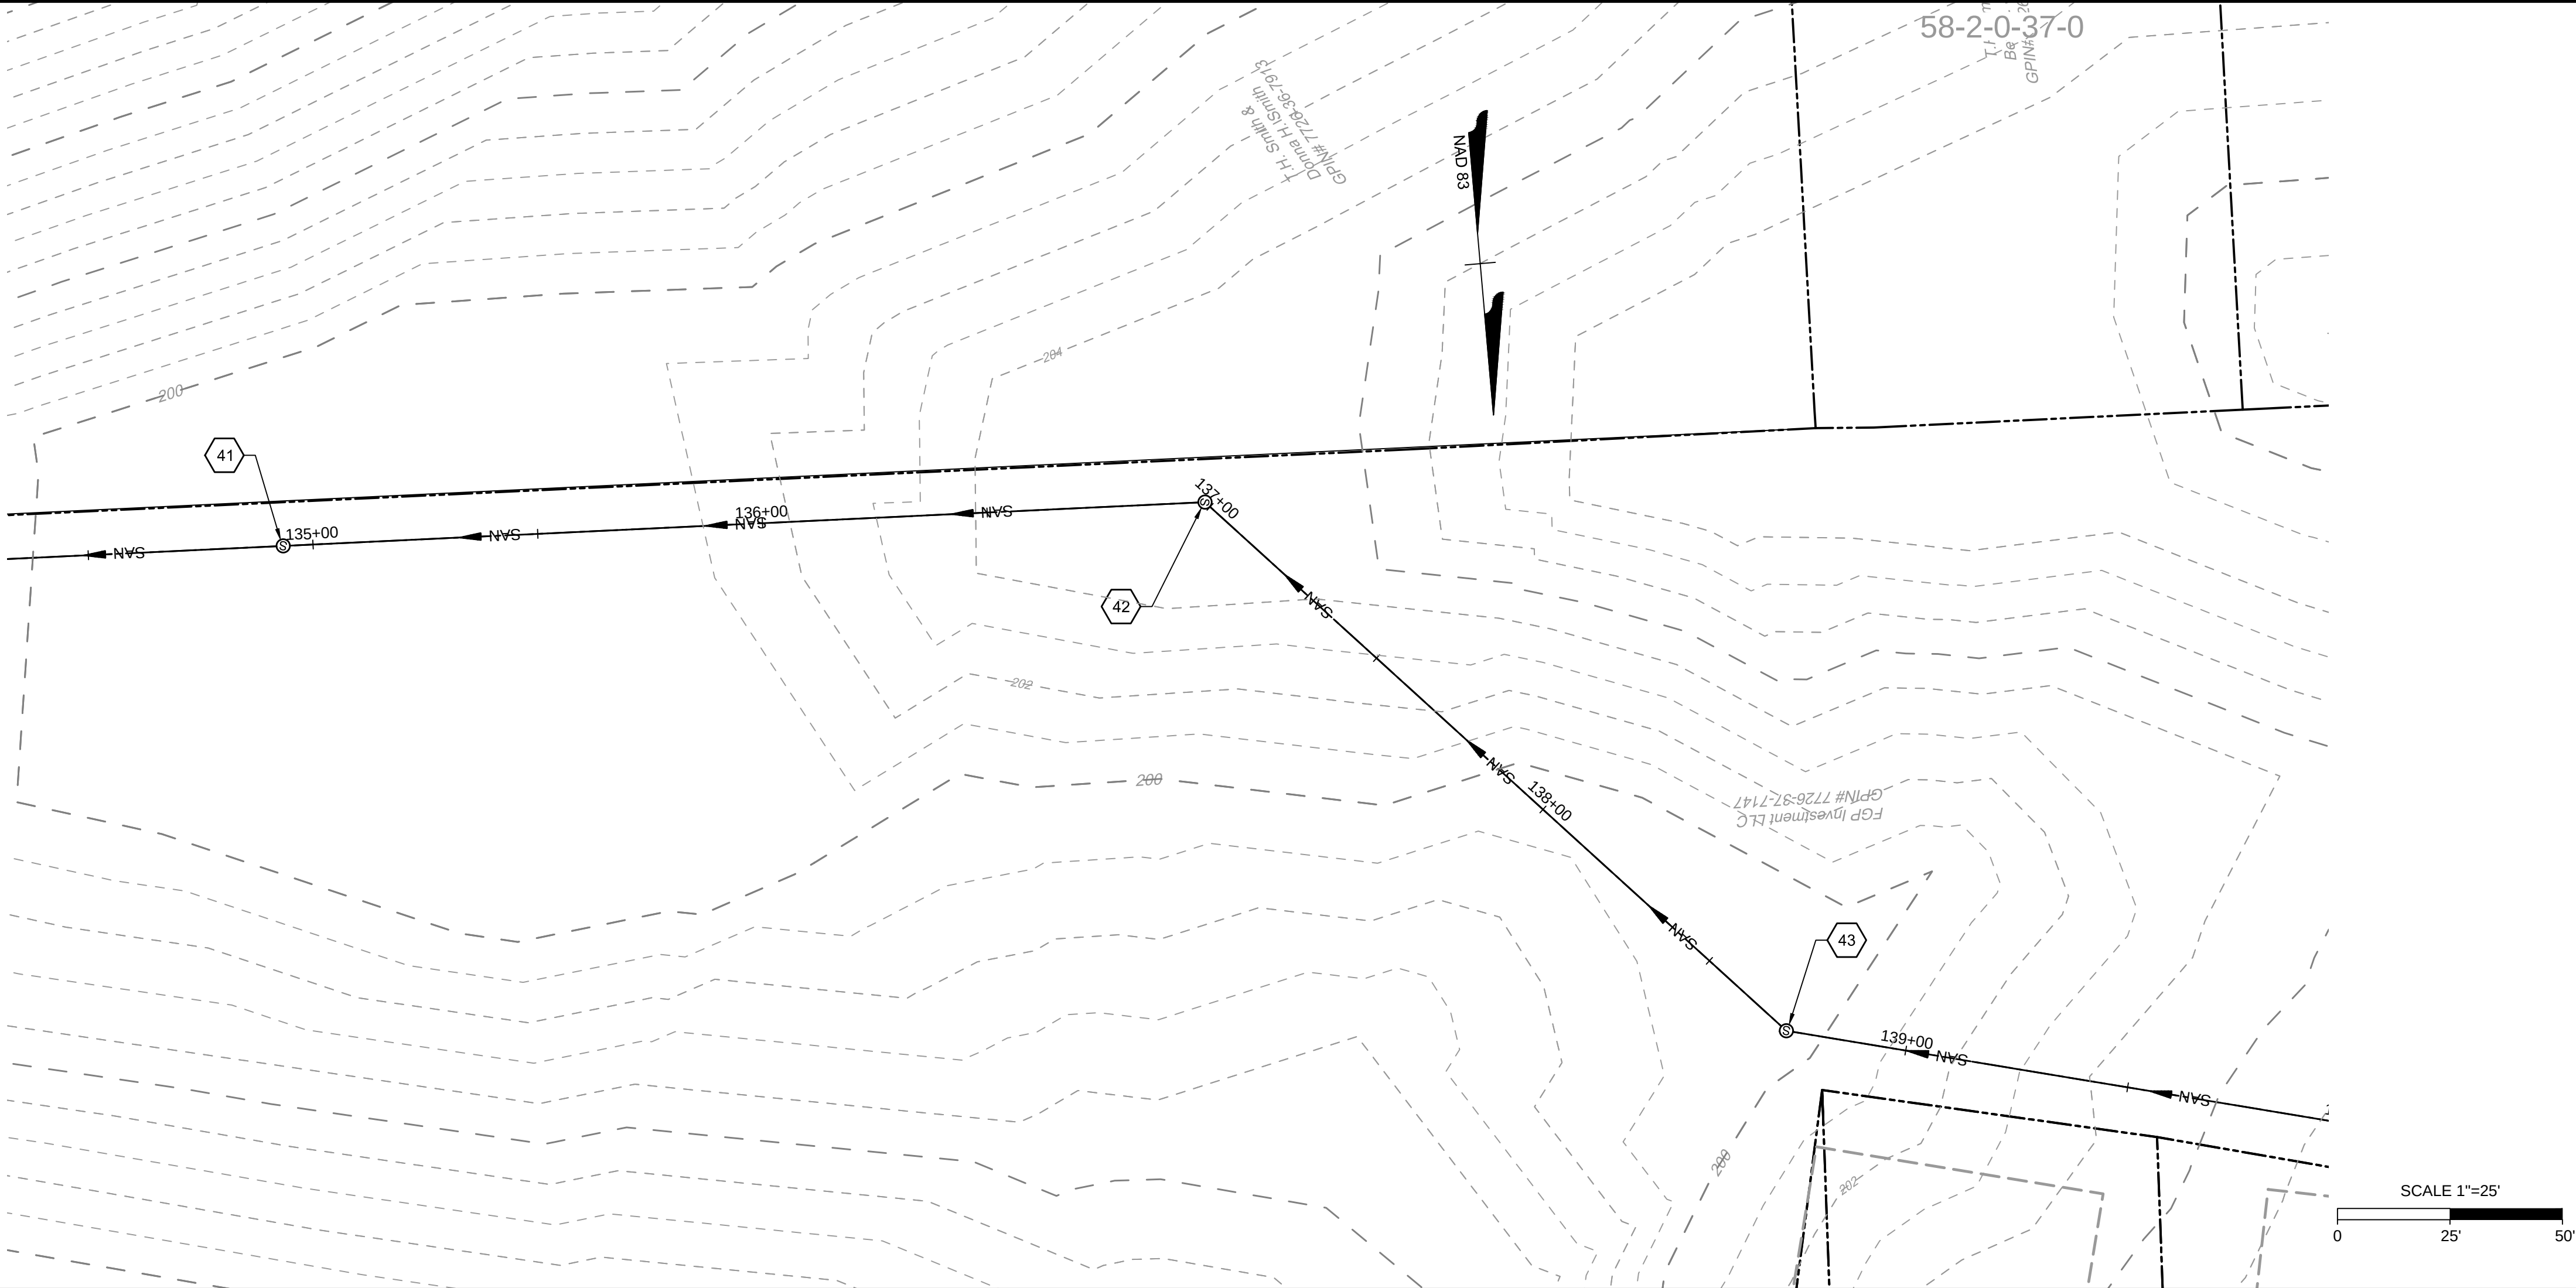

TIMMONS GROUP



YOUR VISION ACHIEVED THROUGH OURS.

THIS DRAWING PREPARED AT THE
CORPORATE OFFICE
1001 Boulders Parkway, Suite 300 | Richmond, VA 23225
TEL 804.720.0300 FAX 804.580.0106 www.timmons.com

HICKORY HAVEN SANITARY SEWER IMPROVEMENTS
DISTRICT 4 - GOOCHLAND COUNTY - VIRGINIA
ROUTE 250 PLAN AND PROFILE

DATE	1st Revision	DATE
1		1-09-2019
		DRAWN BY
		J. CARTER
		DESIGNED BY
		J. CARTER
		CHECKED BY
		B. STRICKLAND
		SCALE
		H: 1" = 25'
		V: 1" = 5'

L:\2011\42792-Hickory Haven SewerDWGSheet\CD\42792-HH4HV-OPF-PLPF.dwg [Printed on 24/2018 6:28 PM] by James Carter

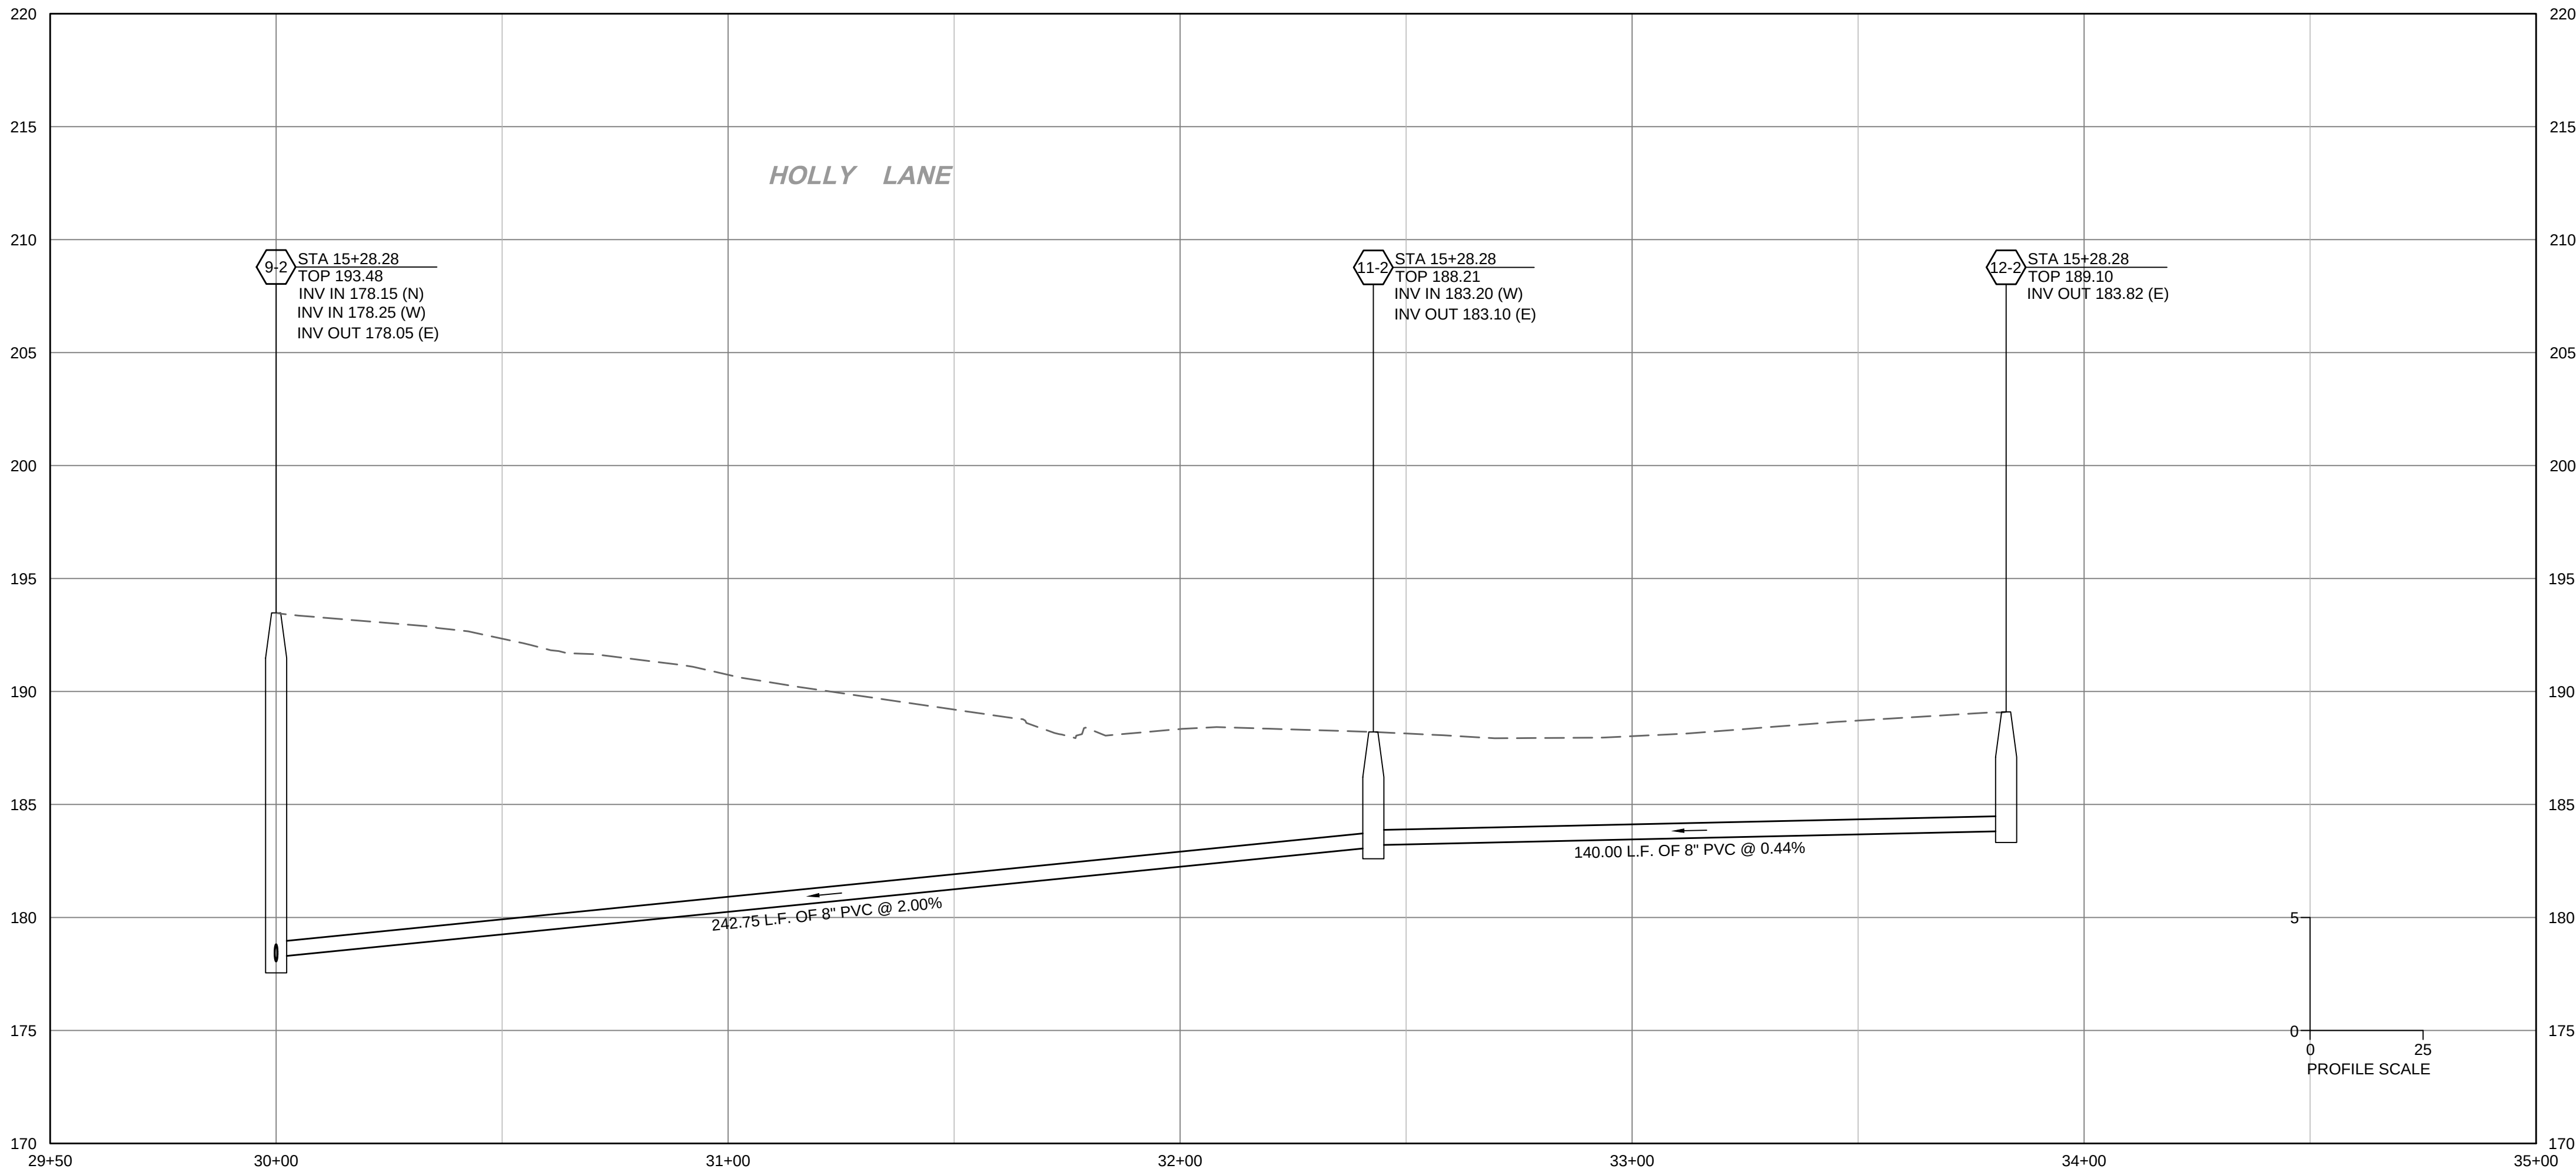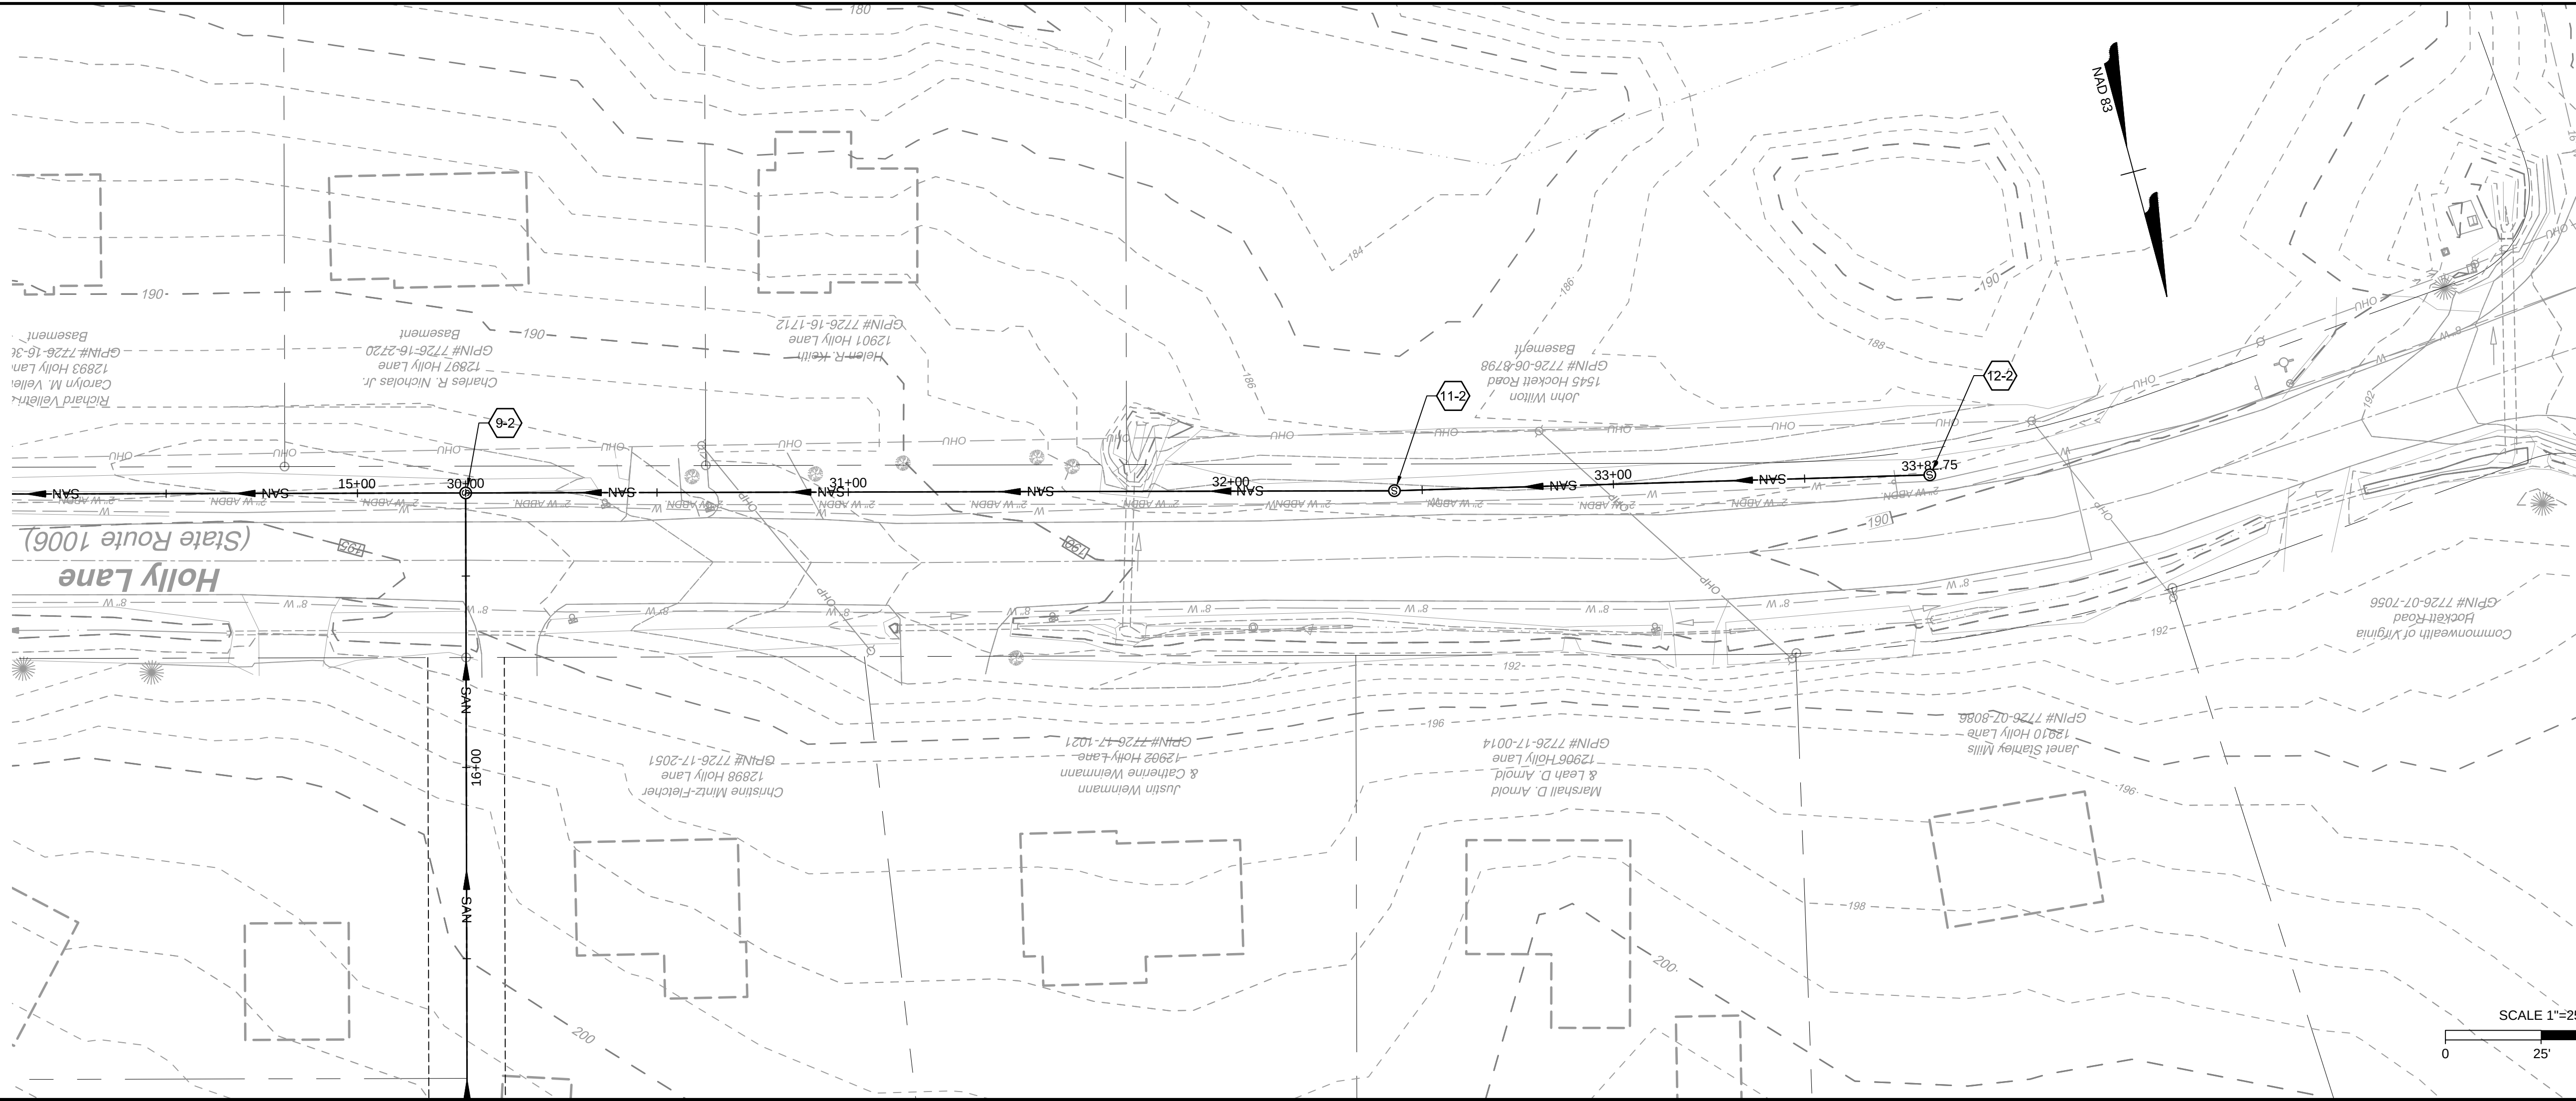

TIMMONS GROUP



HICKORY HAVEN SANITARY SEWER IMPROVEMENTS
DISTRICT 4 - GOOCHLAND COUNTY - VIRGINIA
HICKORY HAVEN PLAN AND PROFILE - ALTERNATE B

JOB NO.
42792
SHEET NO.
B U-3

THIS DRAWING PREPARED AT THE
CORPORATE OFFICE
1001 Builders Parkway, Suite 300 | Richmond, VA 23225
TEL 804.200.0500 FAX 804.580.0106 www.timmons.com

YOUR VISION ACHIEVED THROUGH OURS.

REVISION DESCRIPTION	
DATE	1st Revision
1	
DATE	
1-09-2019	
DRAWN BY	
J. CARTER	
DESIGNED BY	
J. CARTER	
CHECKED BY	
B. STRICKLAND	
SCALE	
H: 1" = 25'	
V: 1" = 5'	

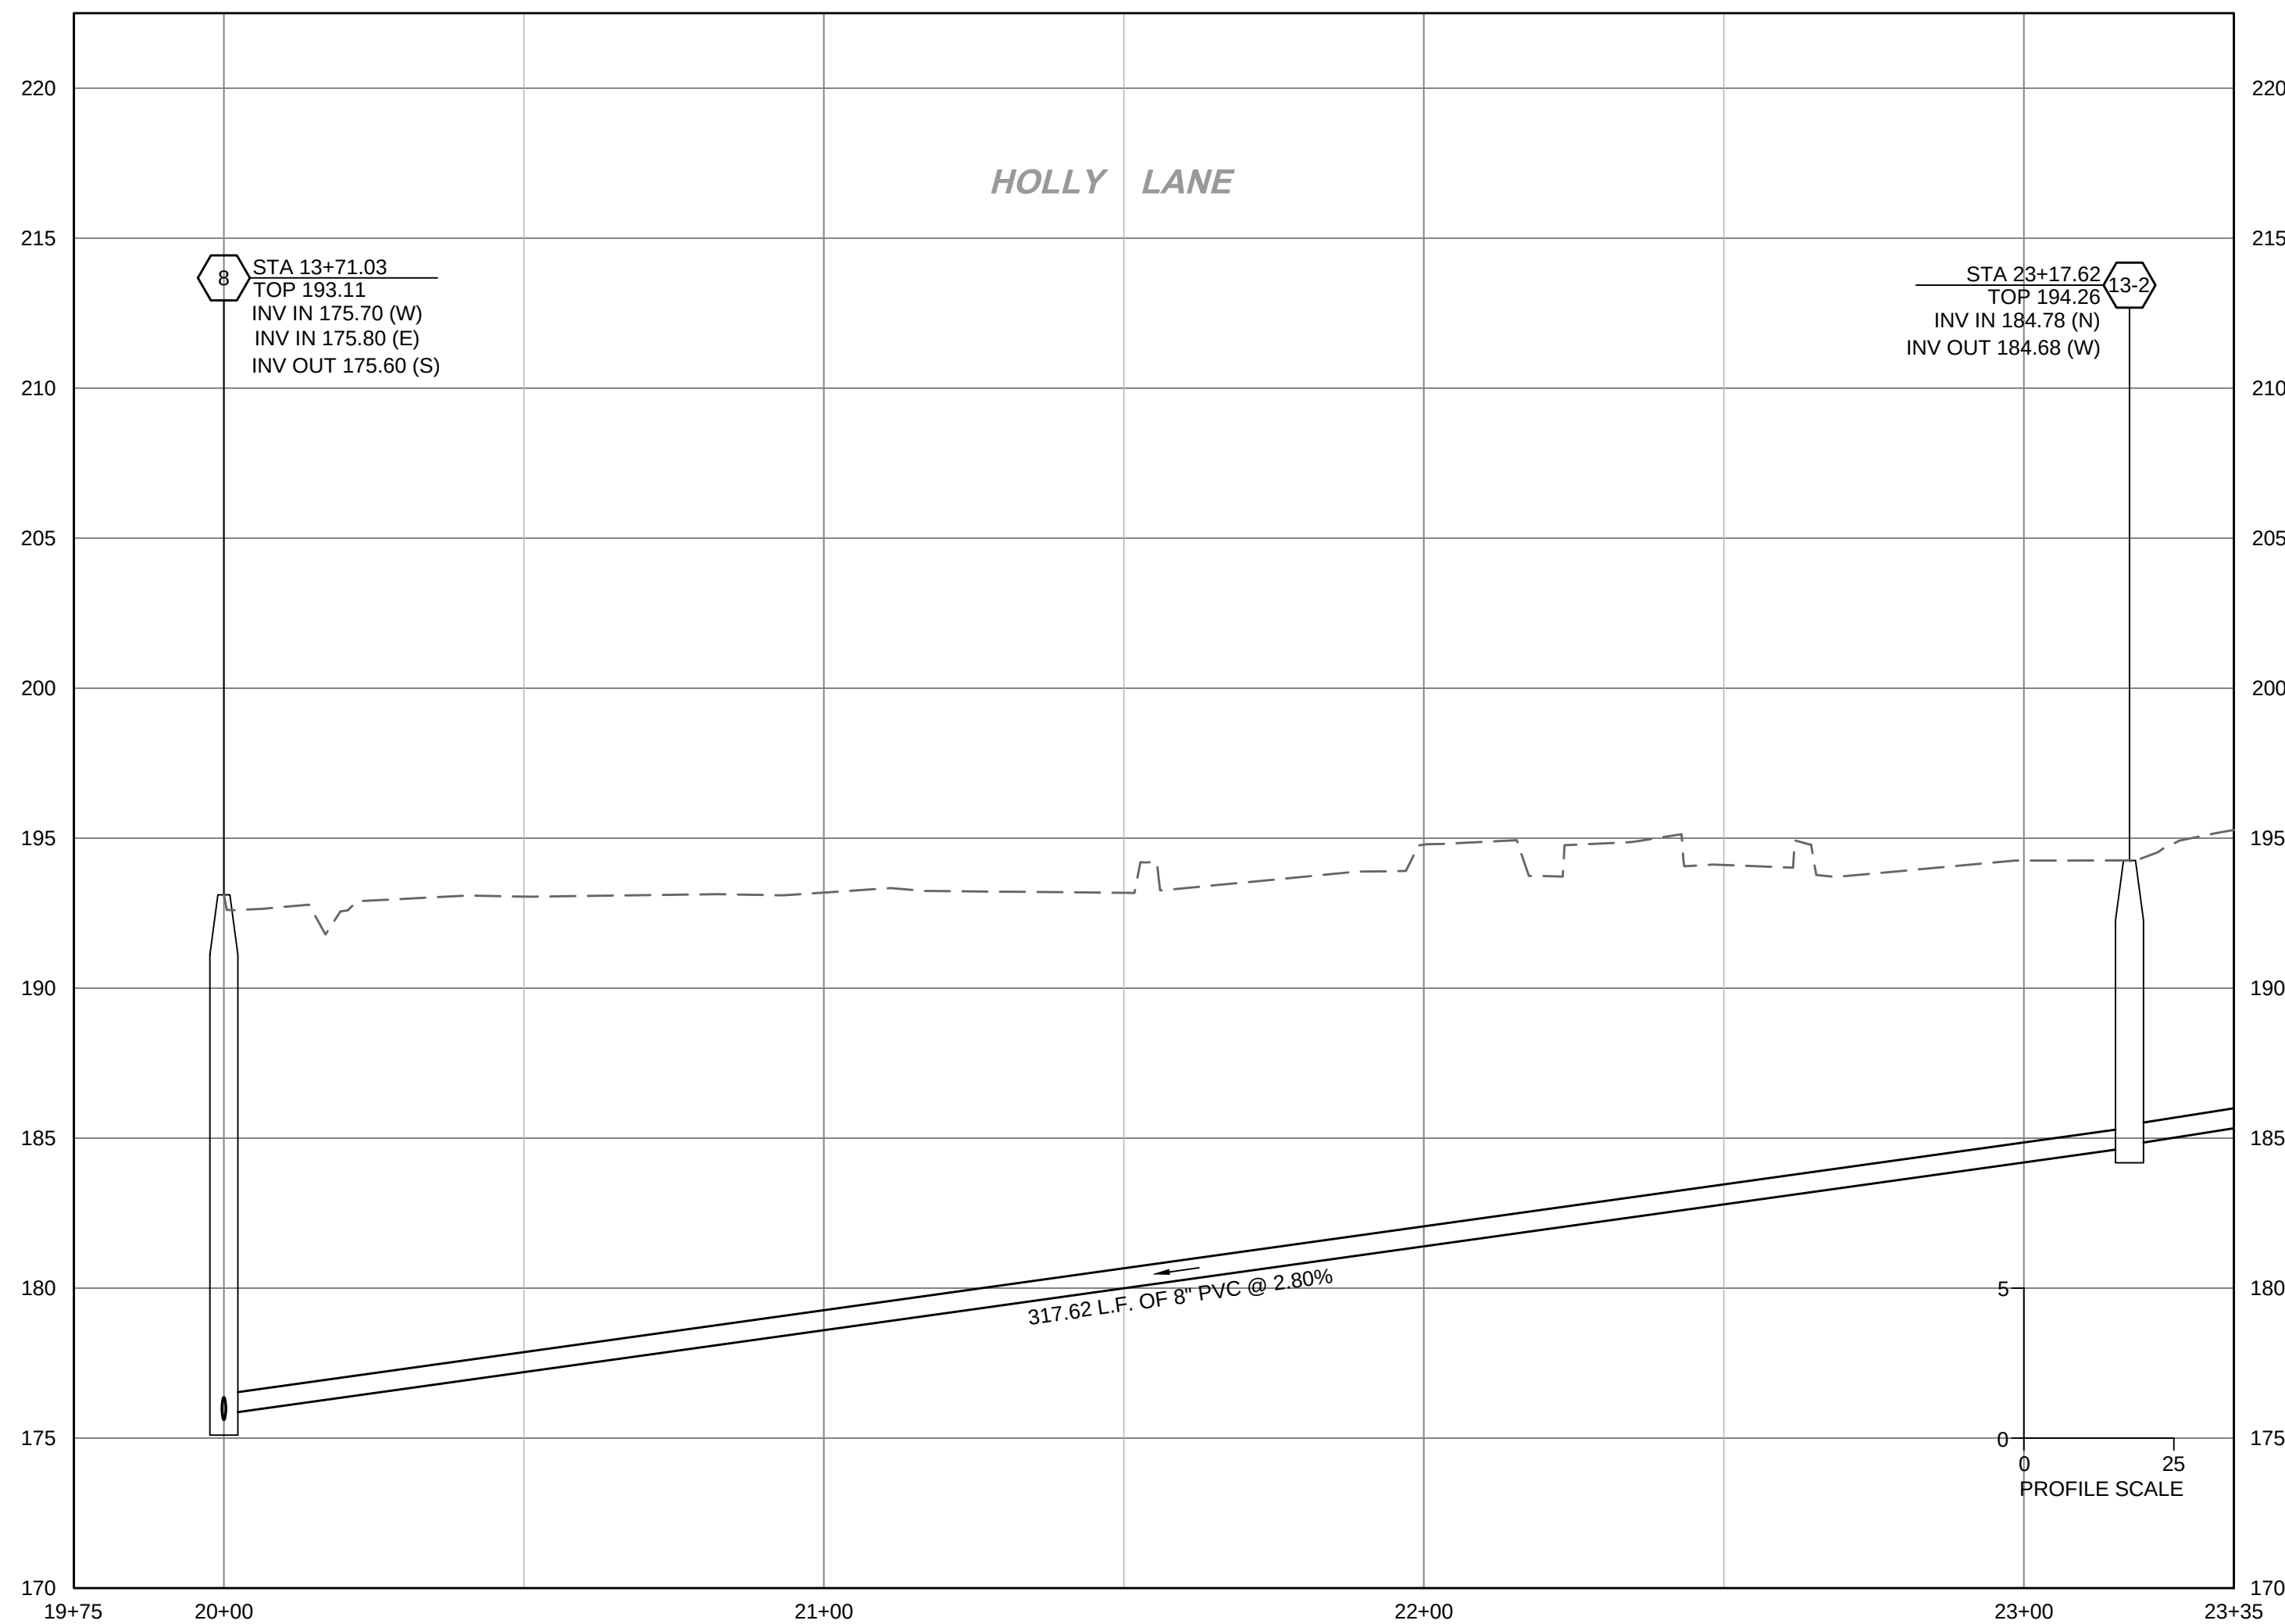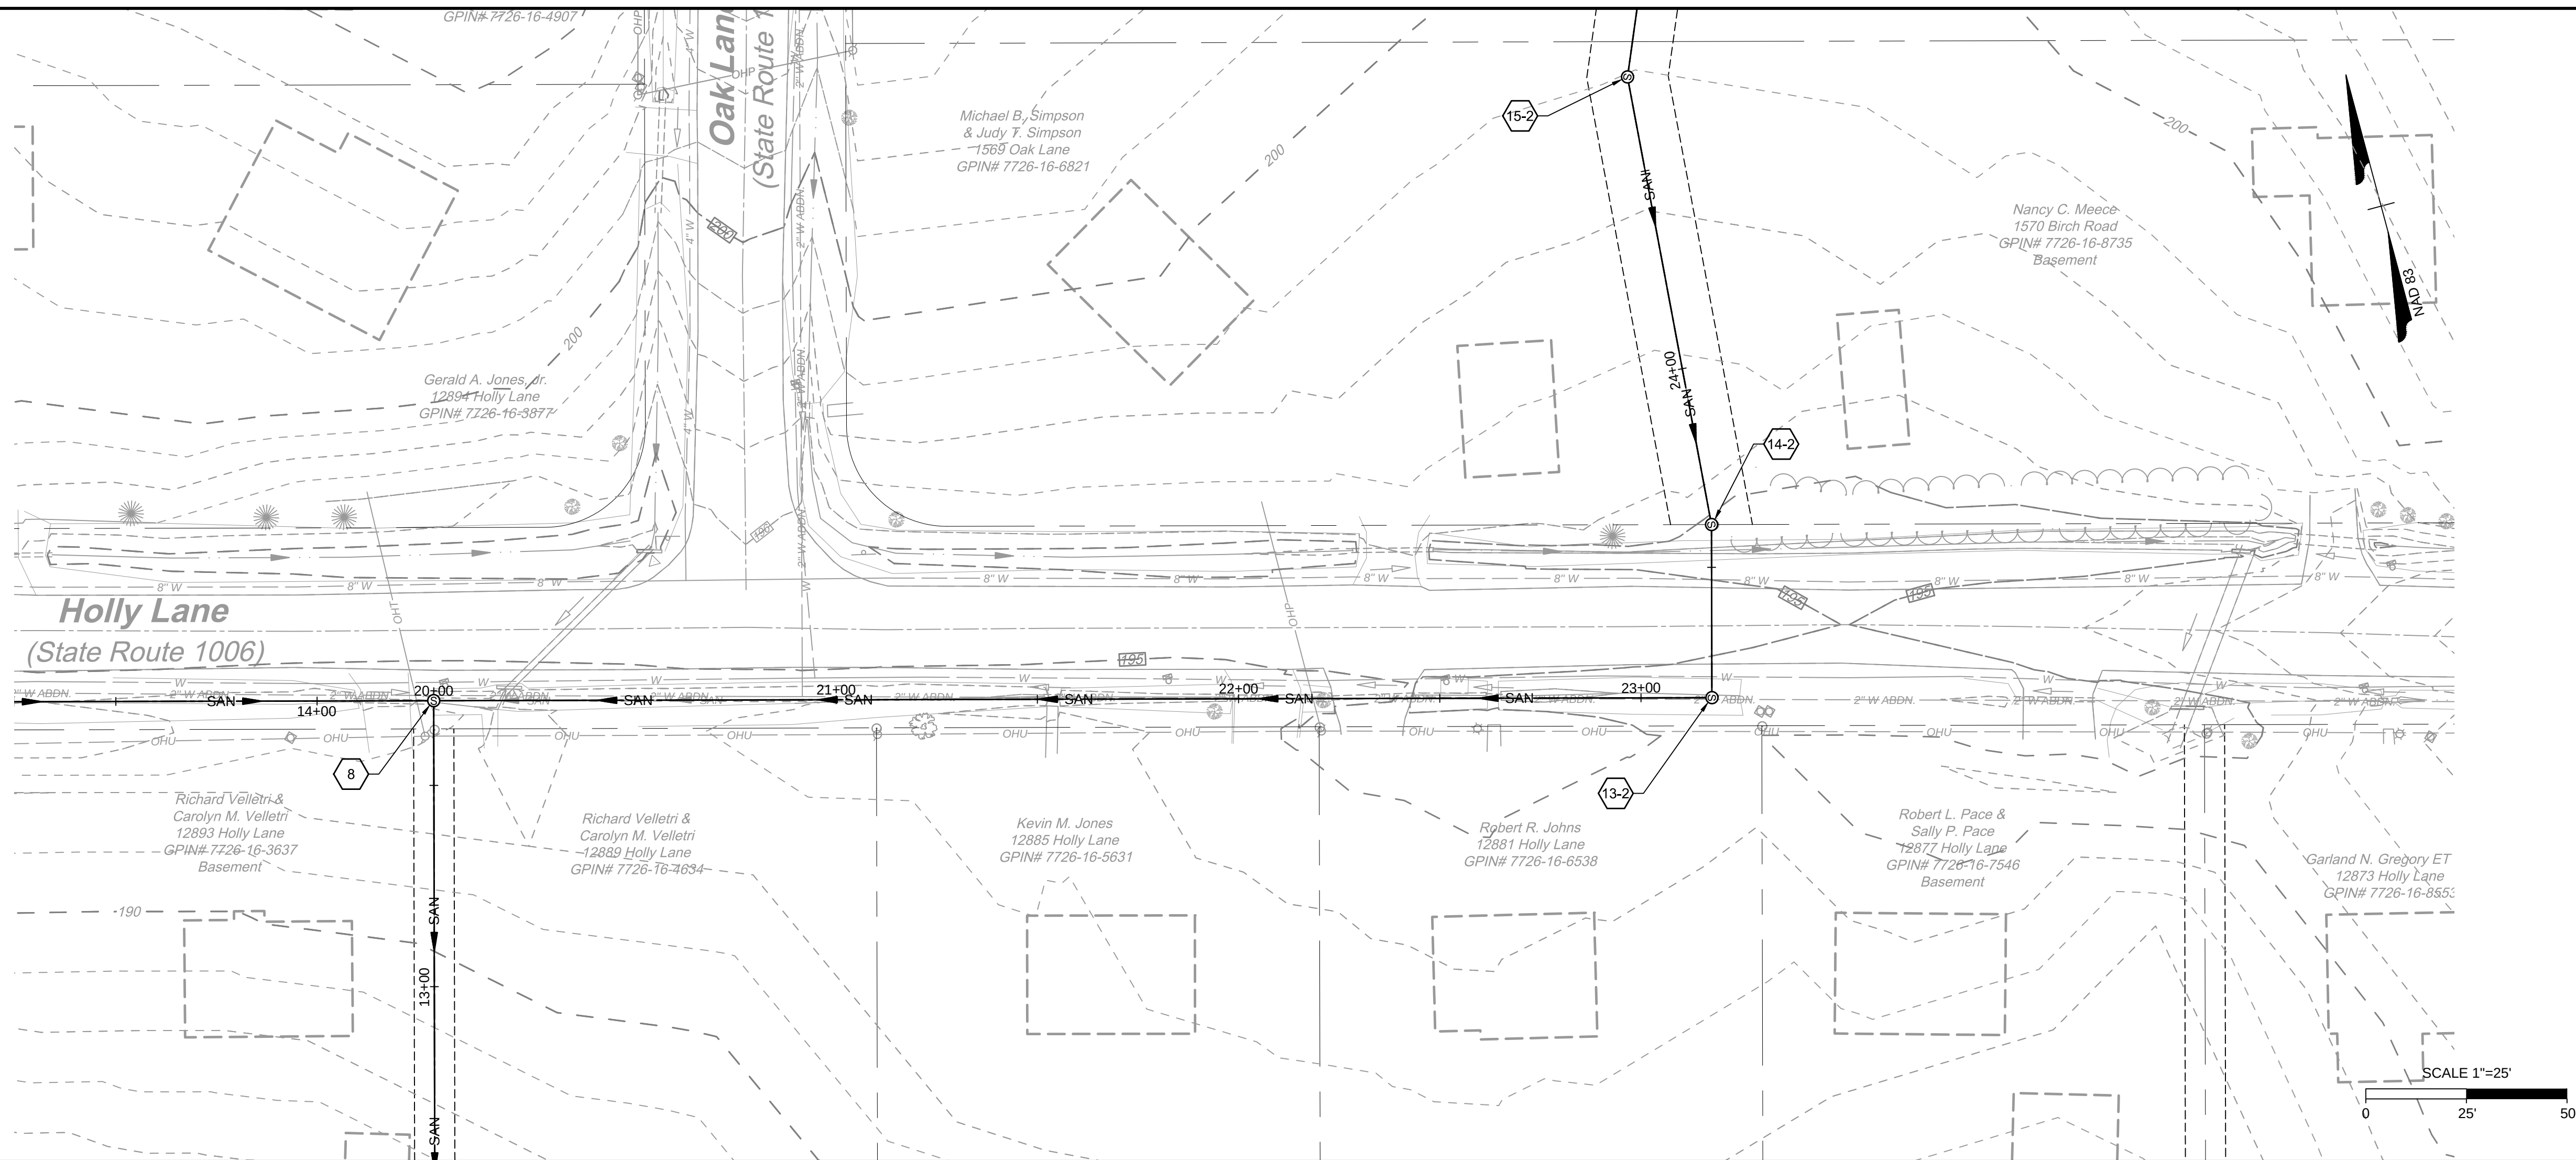

L:\2011\42792-Hickory_Haven_Sewer\DWG\Sheet\CDW42792-HKHV-OPT-PLPF.dwg | Plotted on 2/4/2019 6:28 PM | by James Carter

THIS DRAWING PREPARED AT THE
CORPORATE OFFICE
1001 Boulders Parkway, Suite 300 | Richmond, VA 23225
TEL 804.200.6500 FAX 804.560.1016 www.timmons.com

YOUR VISION ACHIEVED THROUGH OURS.

DATE	REVISION DESCRIPTION
<i>1</i>	<i>1st Revision</i>

DATE
1-09-2019

J. CARTER

DESIGNED BY
J. CARTER

CHECKED BY
STRICKLAND

SCALE
H: 1" = 25'
V: 1" = 5'

The logo for the Timmons Group. It features the company name "TIMMONS GROUP" in a bold, black, sans-serif font. To the right of the text is a graphic element consisting of a series of black dots of varying sizes, arranged in a curved, upward-sloping path that suggests a rising trend or a cluster of data points.

HICKORY HAVEN SANITARY SEWER IMPROVEMENTS

DISTRICT 4 - GOOCHLAND COUNTY - VIRGINIA



HICKORY HAVEN PLAN AND PROFILE - ALTERNATE B

JOB NO.
42792

SHEET NO.
B U-4

These plans and associated documents are the exclusive property of TIMMONS GROUP and may not be reproduced in whole or in part and shall not be used for any purpose whatsoever, inclusive, but not limited to construction, bidding, and/or construction staking without the express written consent of TIMMONS GROUP.

L:\2011\42792-Hickory Haven SewerDWGS\Sheet\CD\42792-HH4V-OPF-PLPF.dwg [Plotted on 24/2018 6:28 PM] by James Carter

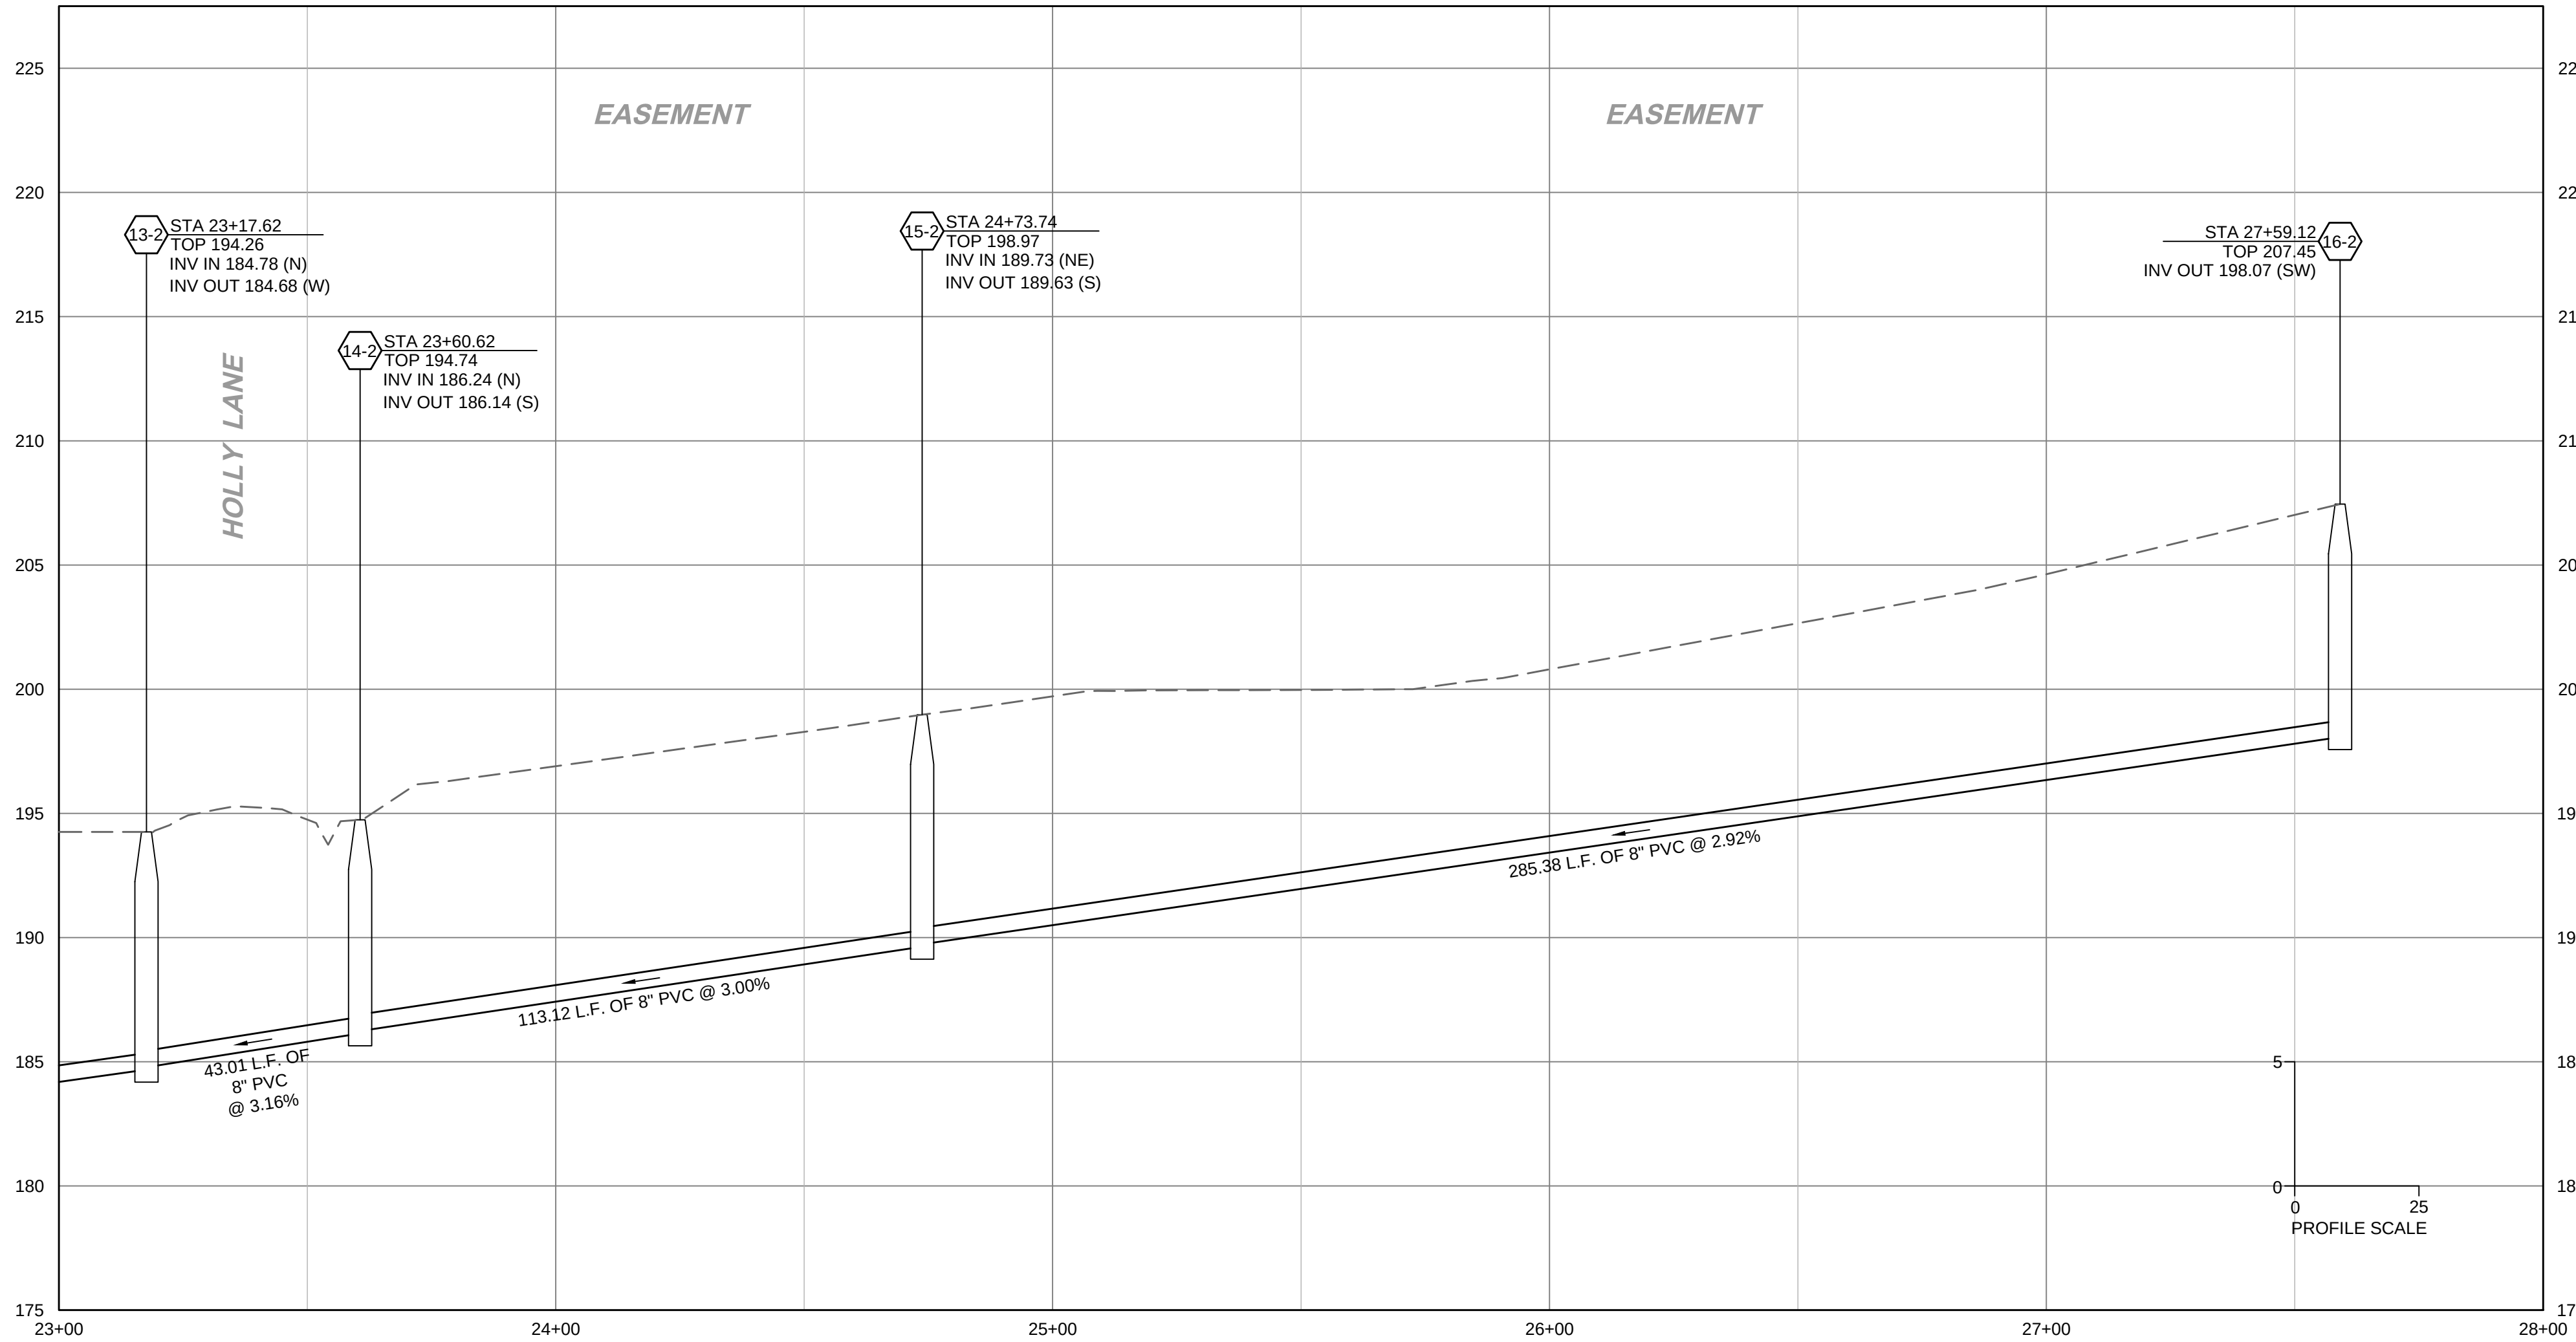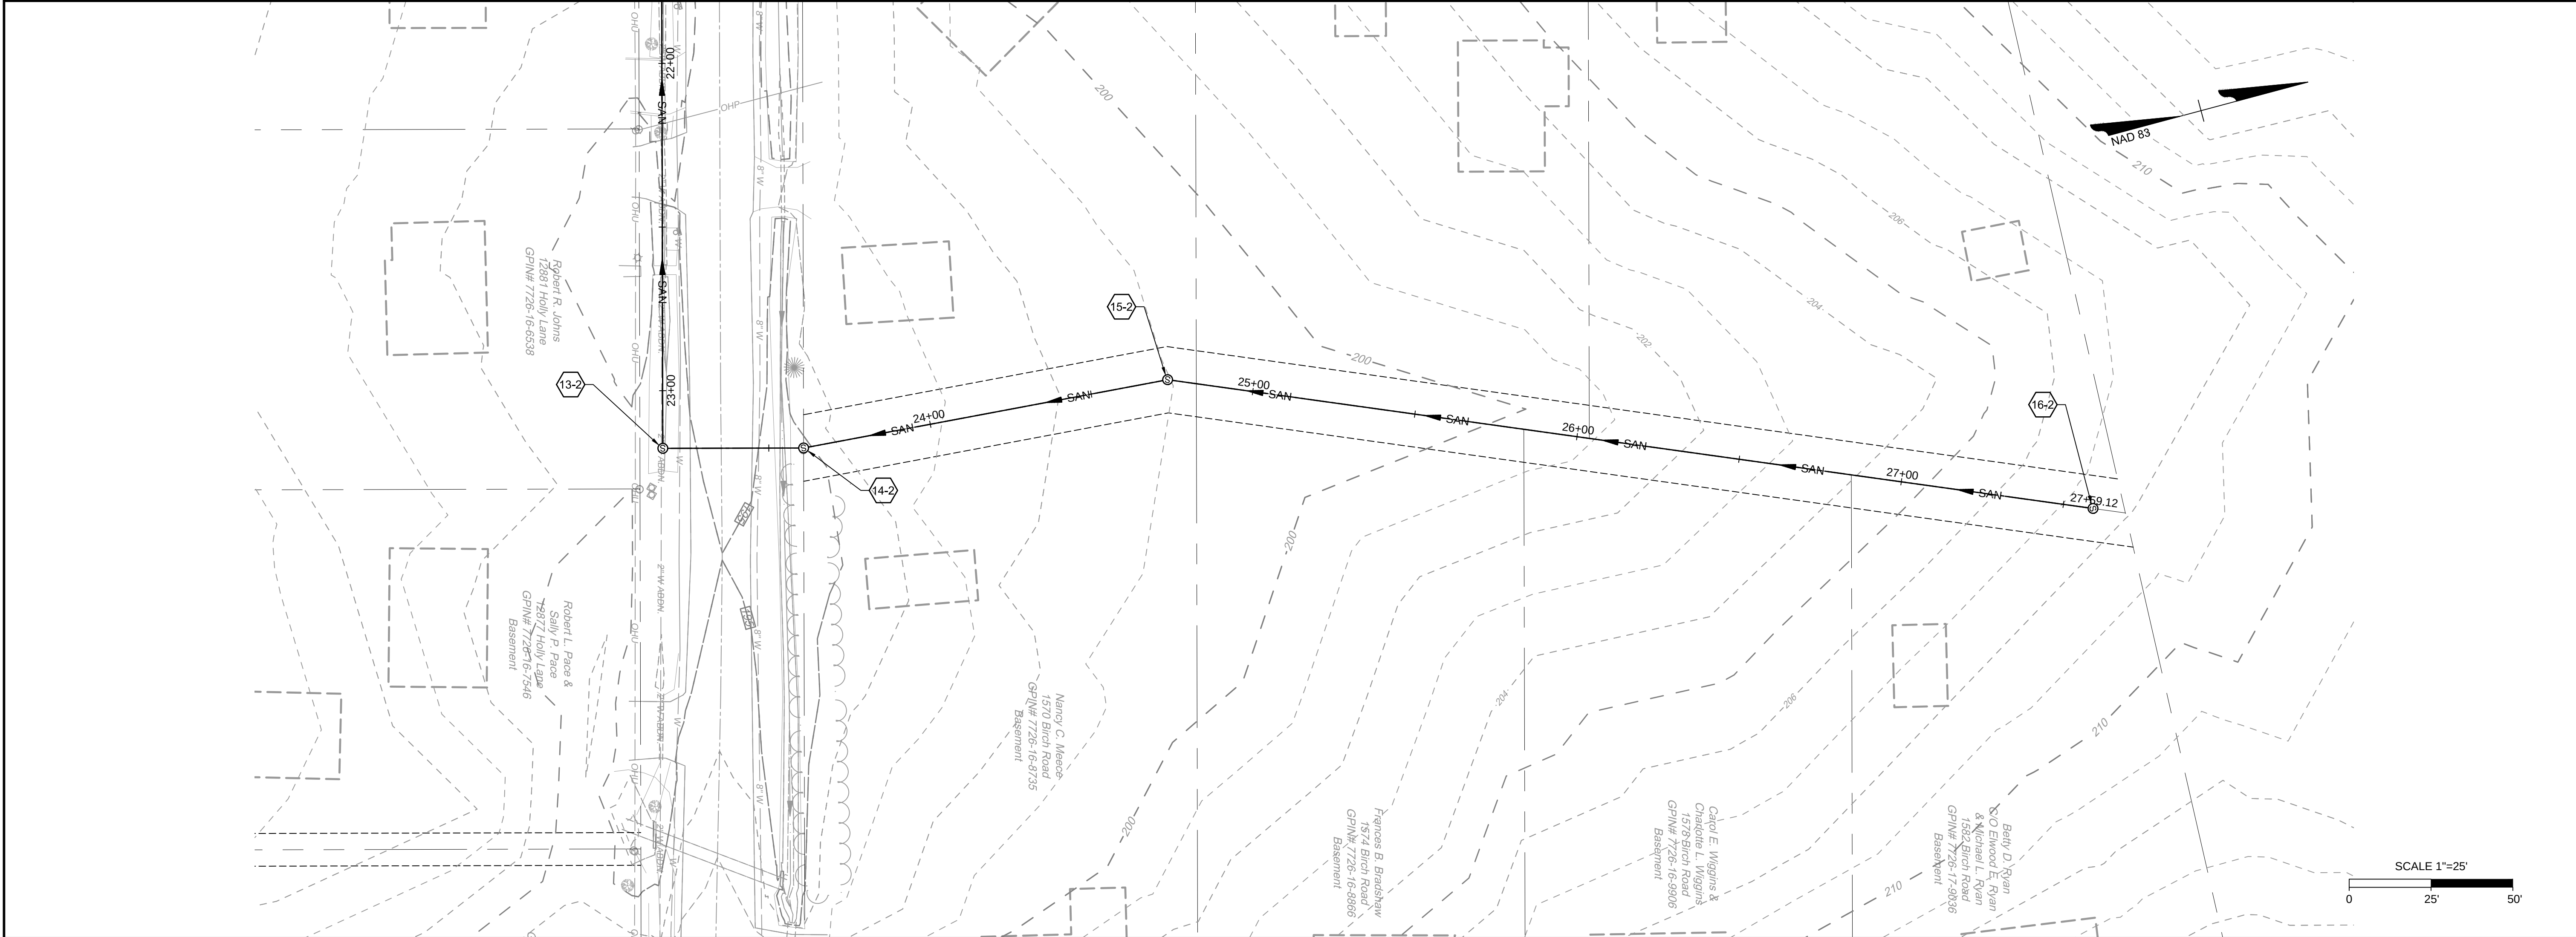

TIMMONS GROUP

HICKORY HAVEN SANITARY SEWER IMPROVEMENTS

DISTRICT 4 - GOOCHLAND COUNTY - VIRGINIA

HICKORY HAVEN PLAN AND PROFILE - ALTERNATE B

JOB NO.
42792

SHEET NO.
B U-5

YOUR VISION ACHIEVED THROUGH OURS.

THIS DRAWING PREPARED AT THE

CORPORATE OFFICE

1001 Boulders Parkway, Suite 300 | Richmond, VA 23225

TEL 804.200.0300 FAX 804.580.0106 www.timmons.com

DATE
1-09-2019

DRAWN BY
J. CARTER

DESIGNED BY
J. CARTER

CHECKED BY
B. STRICKLAND



SCALE
H: 1" = 25'
V: 1" = 5'

REVISION DESCRIPTION

DATE
1

1st Revision

These plans and associated documents are the exclusive property of TIMMONS GROUP and may not be reproduced in whole or in part and shall not be used for any purpose whatsoever, inclusive, but not limited to construction, bidding, and/or construction staking without the express written consent of TIMMONS GROUP.

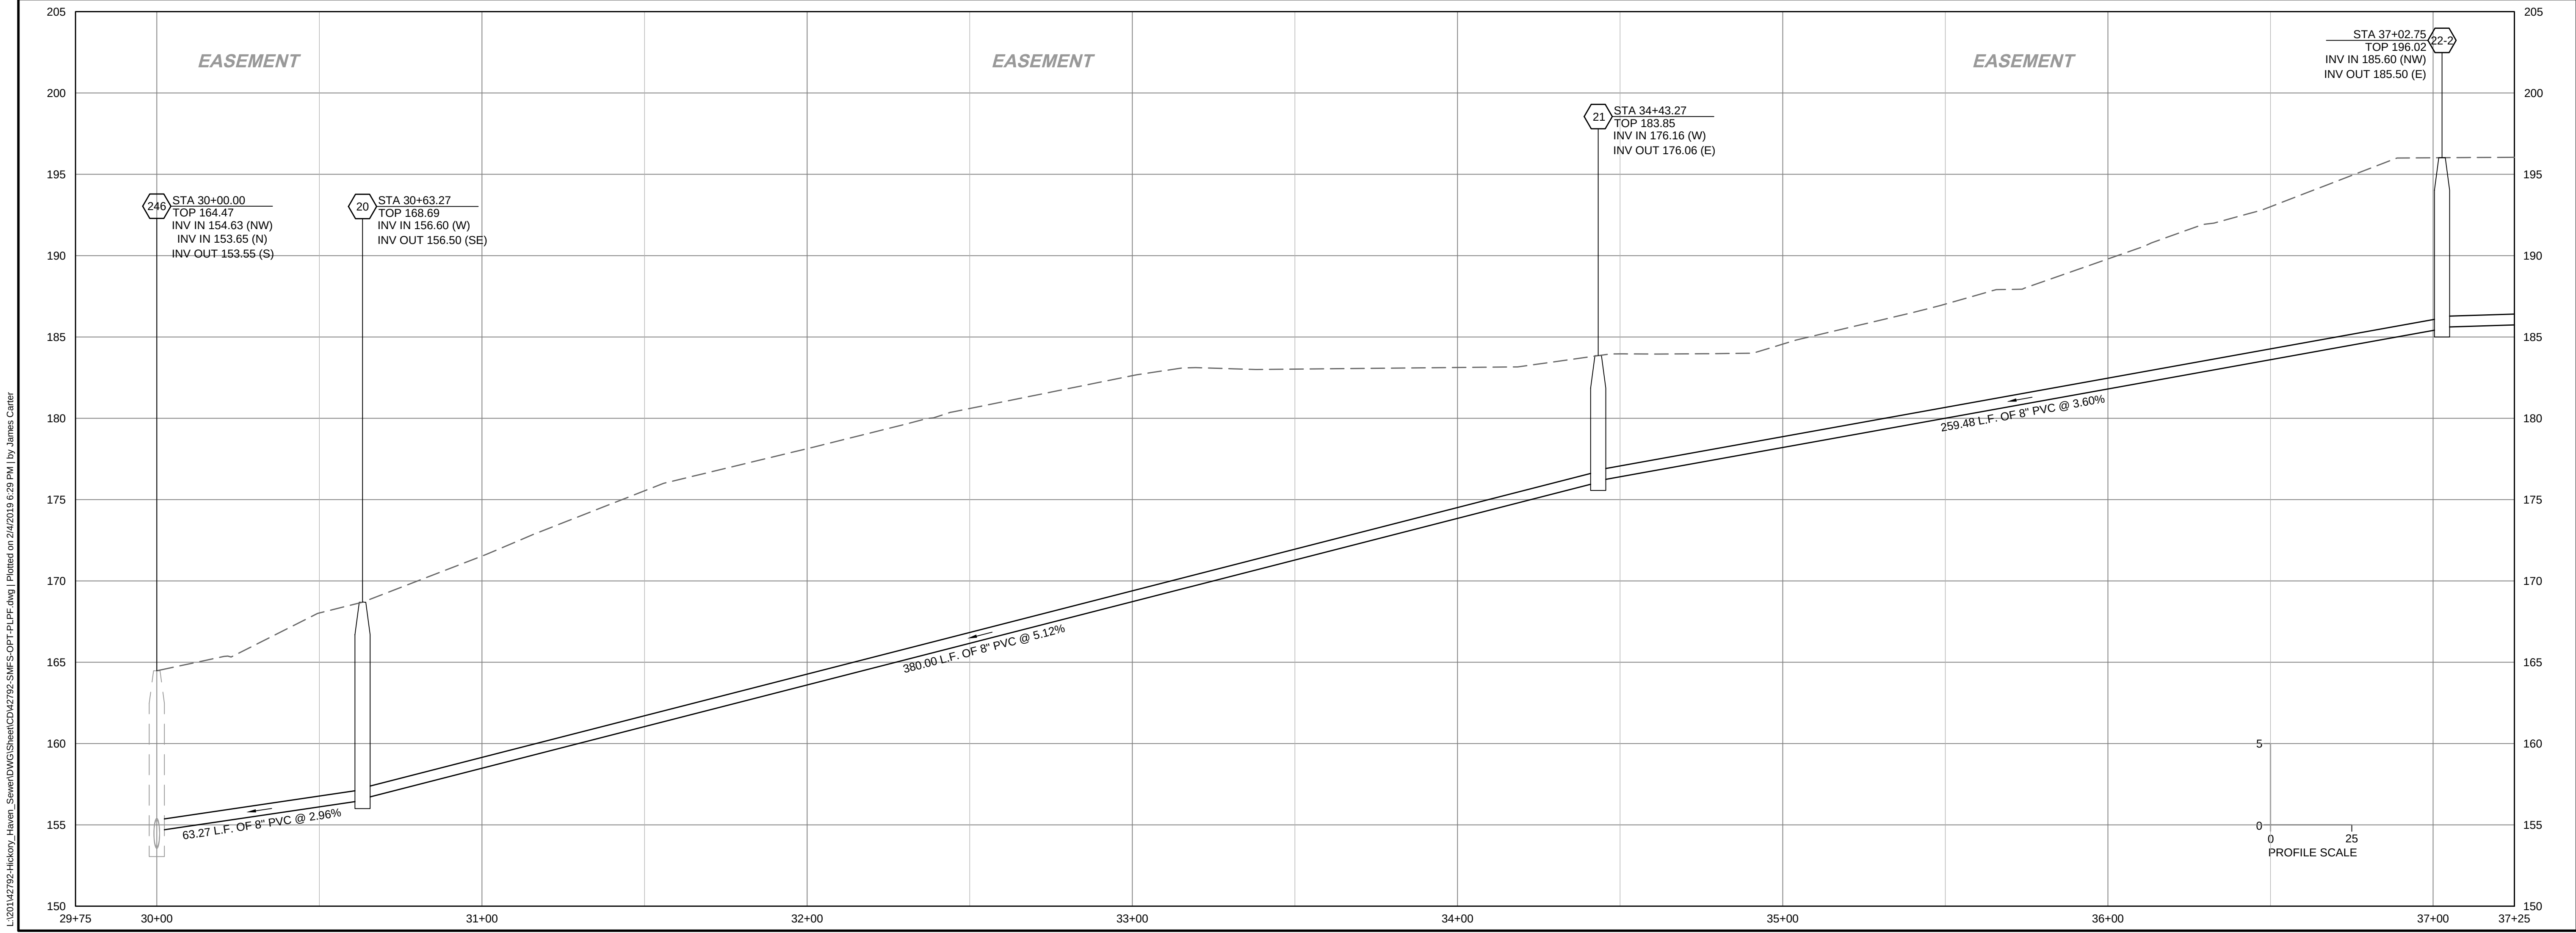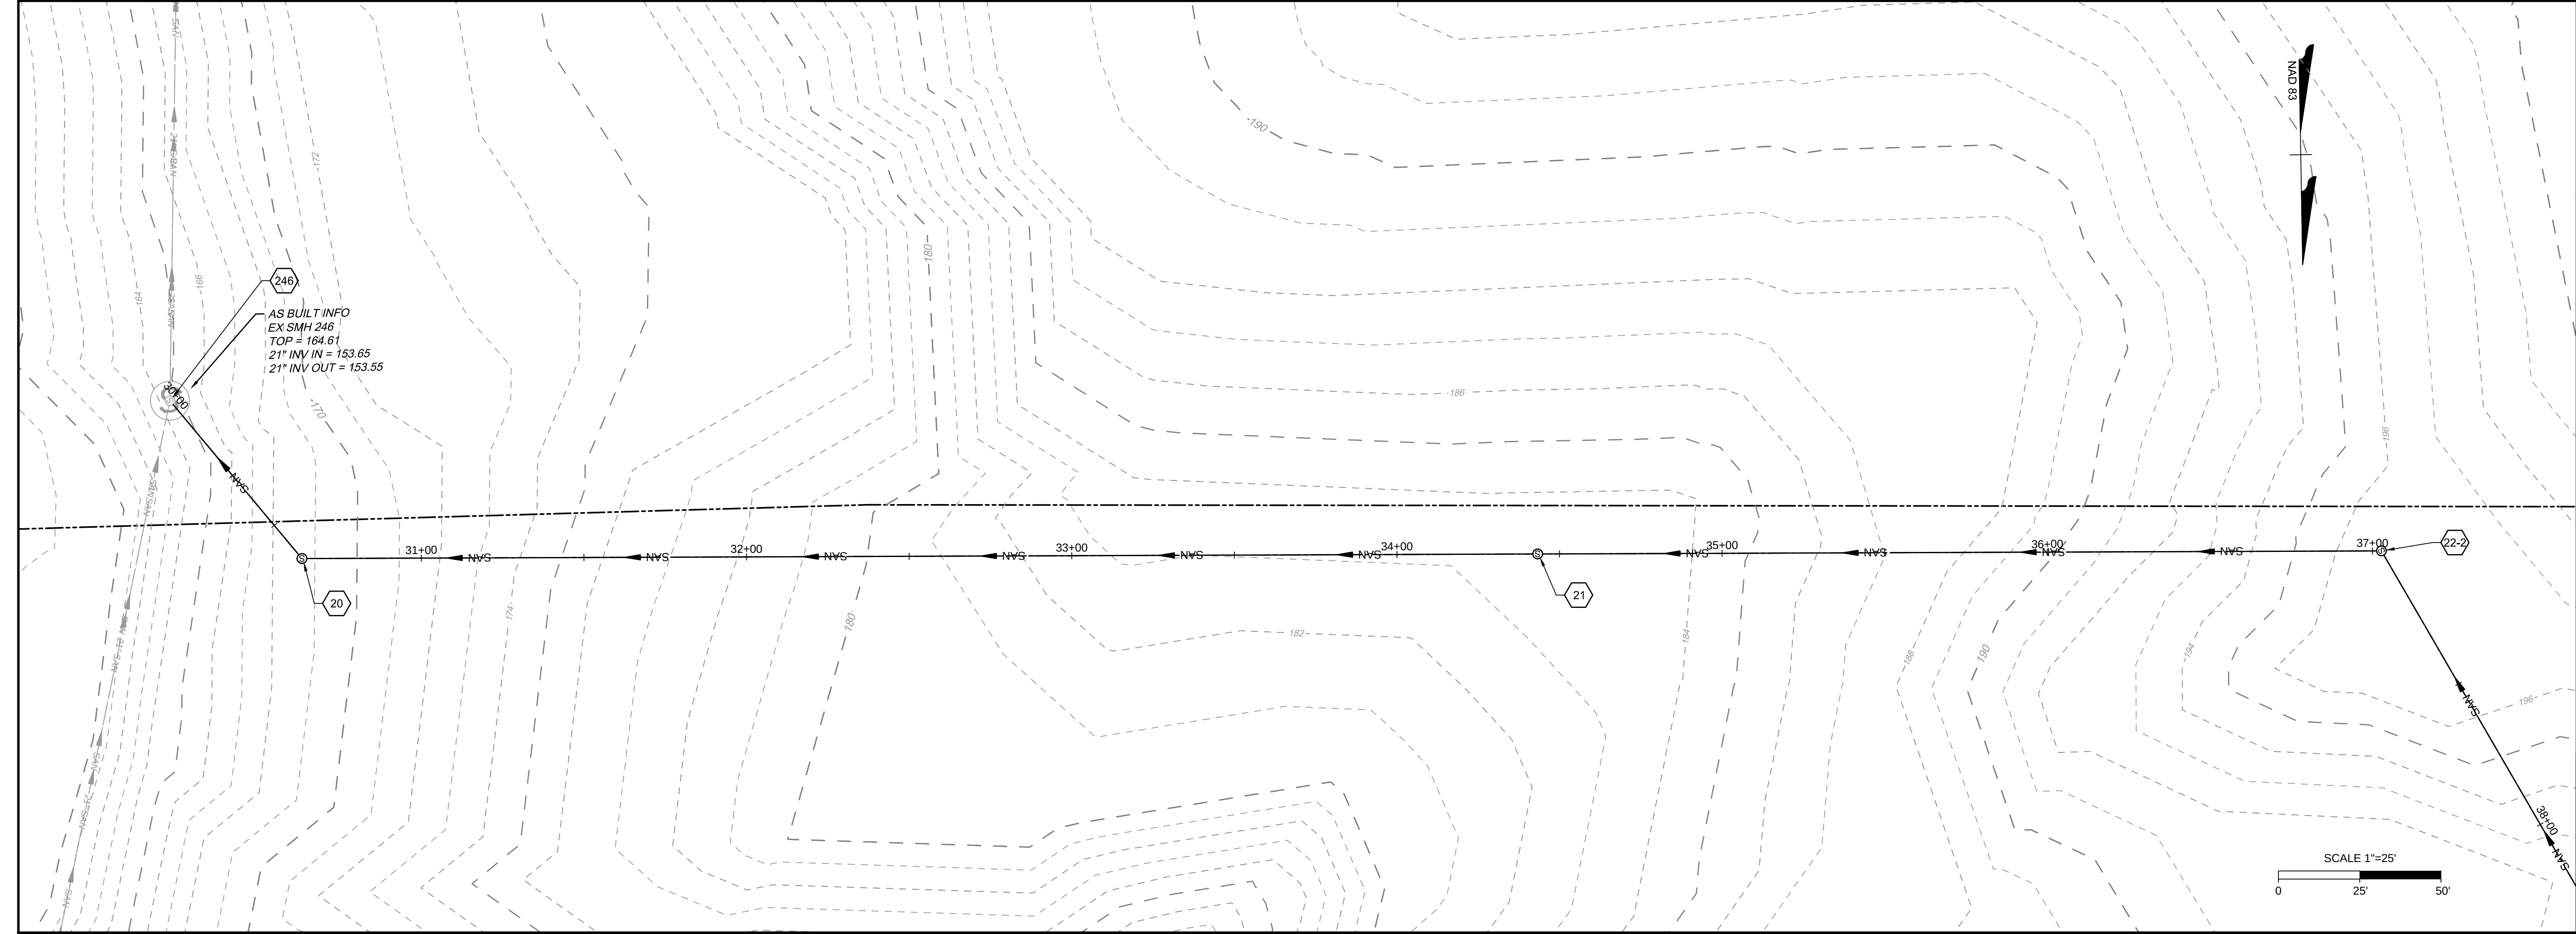

THIS DRAWING PREPARED AT THE
CORPORATE OFFICE
1001 Boulder Parkway, Suite 300 | Richmond, VA 23225
TEL 804.200.0300 FAX 804.580.1016 www.timmons.com

YOUR VISION ACHIEVED THROUGH OURS.

DATE
1

1st Revision

DATE
1-09-2019

DRAWN BY
J. CARTER

DESIGNED BY
J. CARTER

CHECKED BY
B. STRICKLAND

SCALE
1" = 25'

HICKORY HAVEN SANITARY SEWER IMPROVEMENTS

DISTRICT 4 - GOOCHLAND COUNTY - VIRGINIA



SAMARY FOREST PLAN AND PROFILE - ALTERNATE B

JOB NO.
42792

SHEET NO.
B U-6

These plans and associated documents are the exclusive property of TIMMONS GROUP and may not be reproduced in whole or in part and shall not be used for any purpose whatsoever, inclusive, but not limited to construction, bidding, and/or construction staking without the express written consent of TIMMONS GROUP.

L:\2011\42792-Hickory Haven Sewer\DWG\Sheet\CD\42792-SMP-S-OPT-PLPF.dwg | Plotted on 2/4/2019 6:29 PM | by James Carter

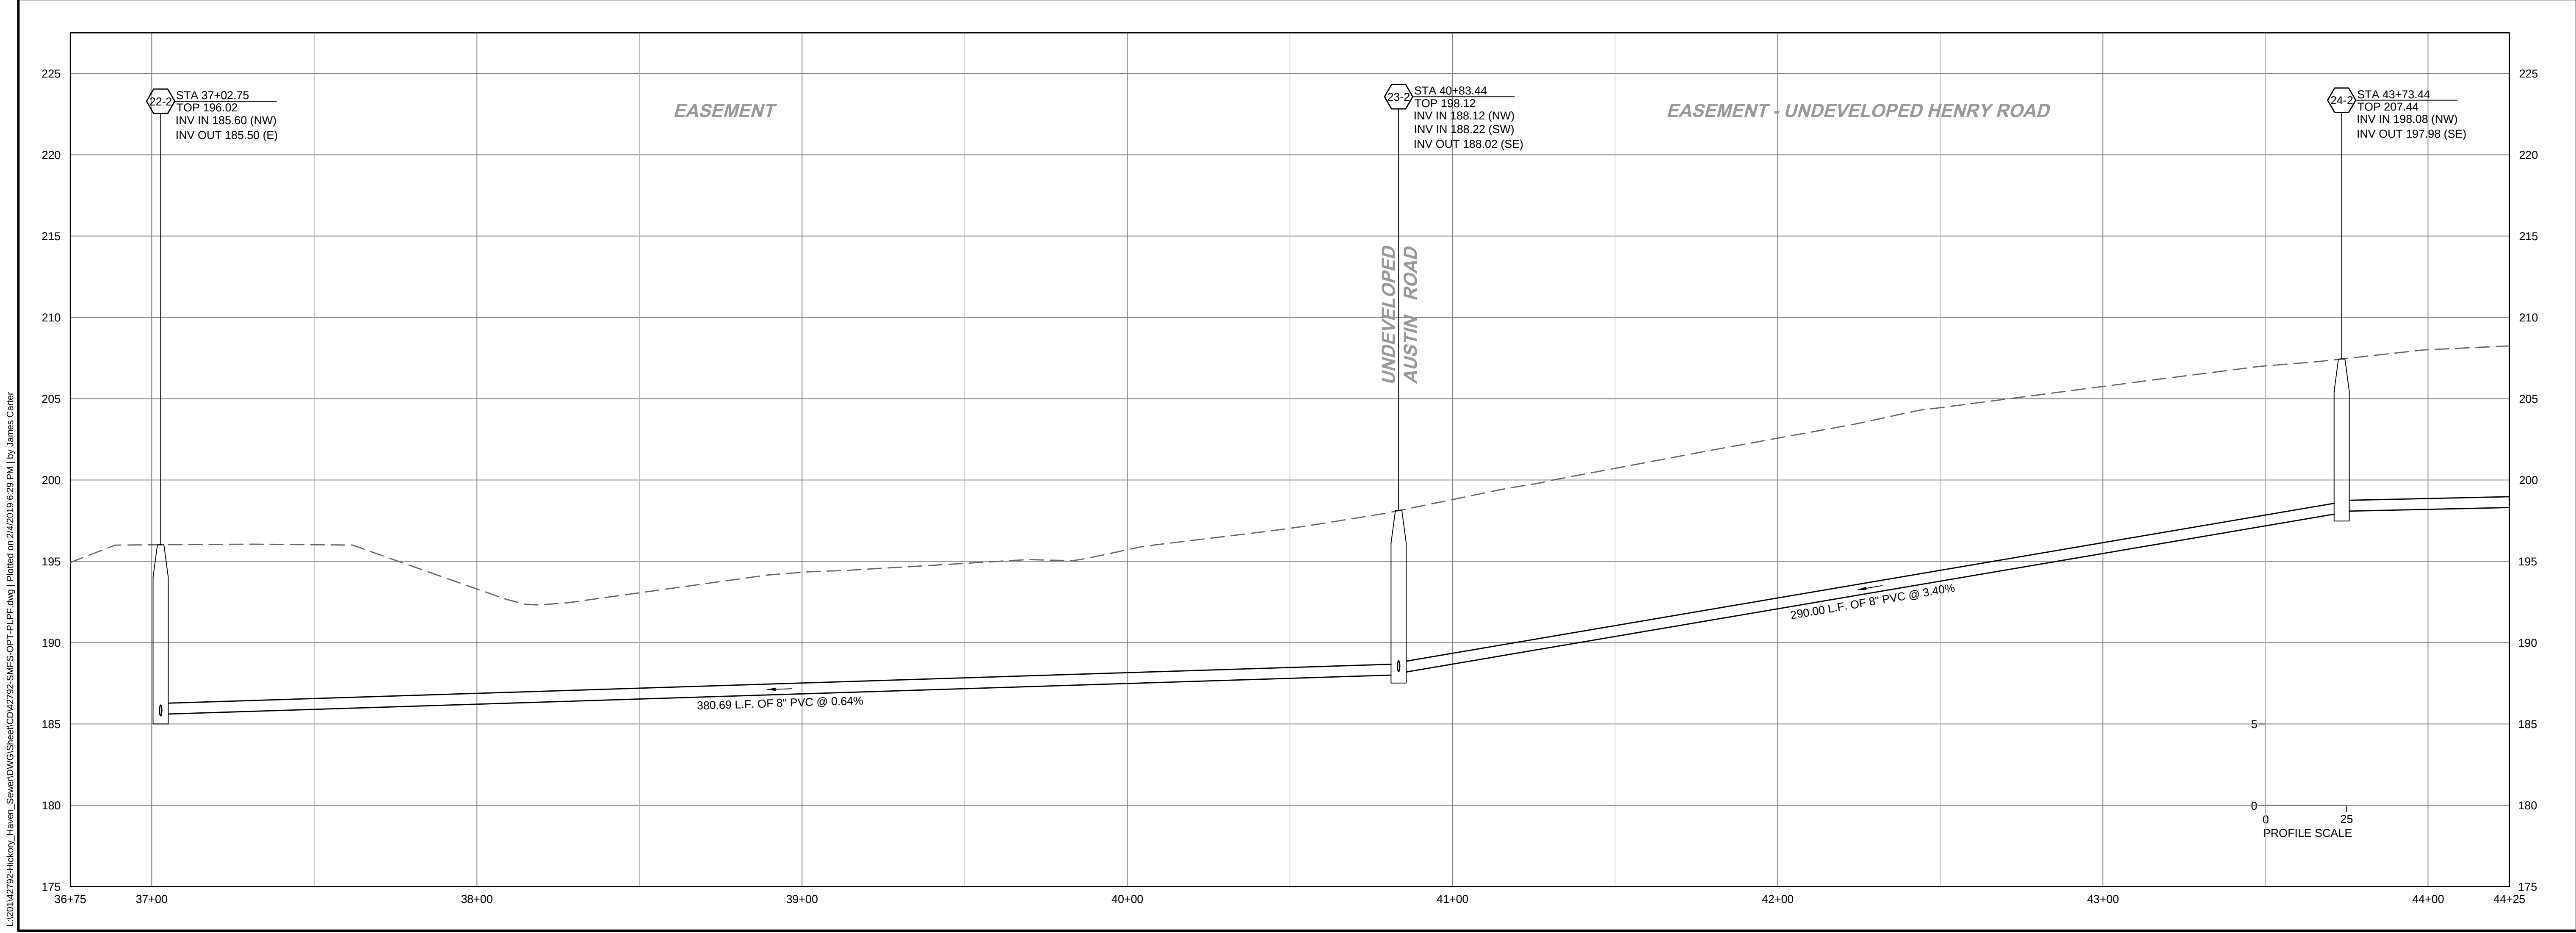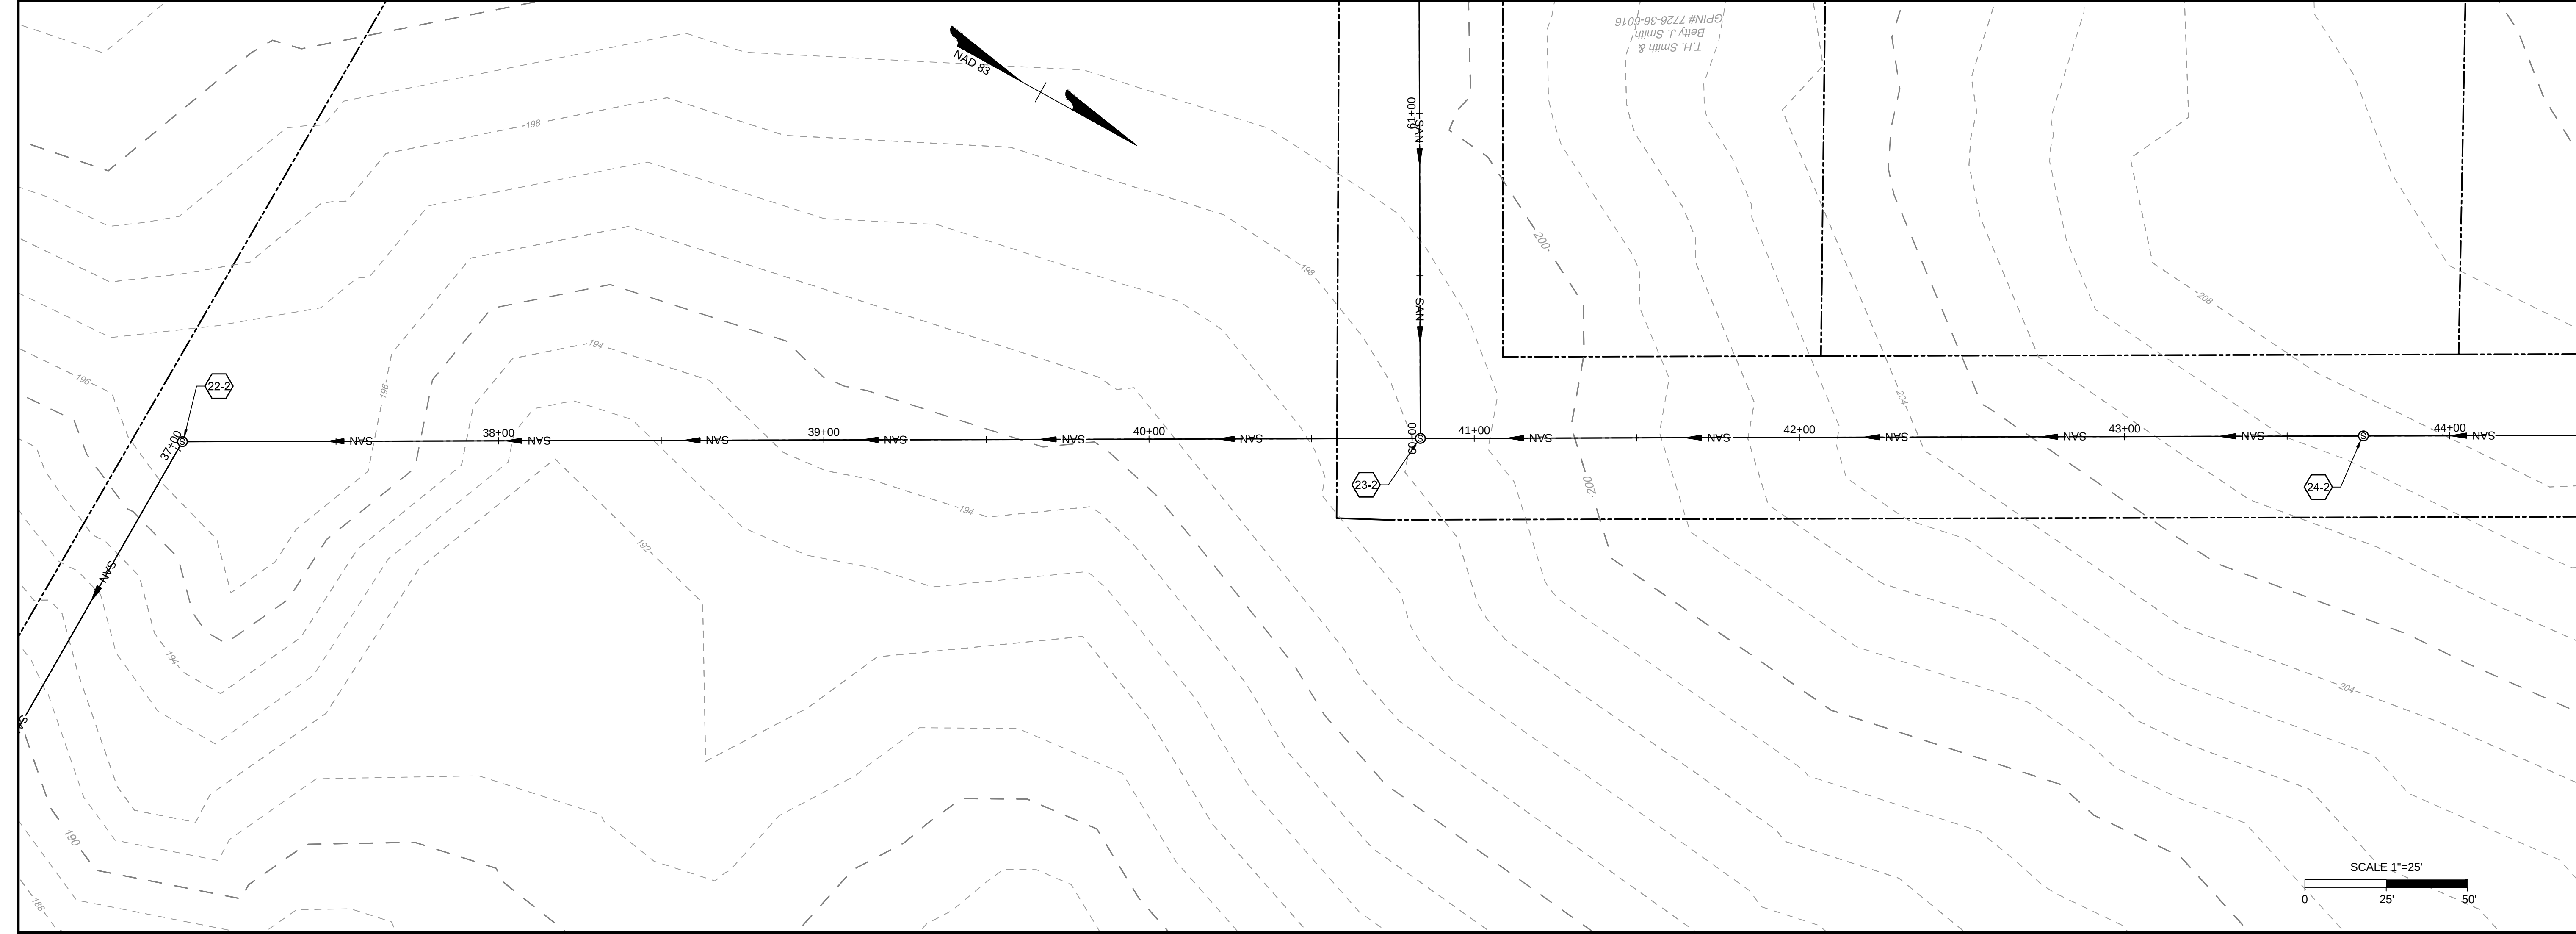

L:\2011\42792-Hickory Haven Sewer\DWGSheet\CD42792-SMP-S-OPT-PLP.dwg [Printed on 24/2018 6:29 PM] by James Carter

1

DATE

1

1st Revision

1-09-2019

DRAWN BY

J. CARTER

DESIGNED BY

J. CARTER

CHECKED BY

B. STRICKLAND

SCALE

1" = 25'

YOUR VISION ACHIEVED THROUGH OURS.

THIS DRAWING PREPARED AT THE
CORPORATE OFFICE
1001 Builders Parkway, Suite 300 | Richmond, VA 23225
TEL 804.200.0300 FAX 804.580.0106 www.timmons.com

HICKORY HAVEN SANITARY SEWER IMPROVEMENTS

DISTRICT 4 - GOOCHLAND COUNTY - VIRGINIA

SAMARY FOREST PLAN AND PROFILE - ALTERNATE B


JOB NO.

42792

SHEET NO.

B U-7

These plans and associated documents are the exclusive property of TIMMONS GROUP and may not be reproduced in whole or in part and shall not be used for any purpose whatsoever, inclusive, but not limited to construction, bidding, and/or construction staking without the express written consent of TIMMONS GROUP.

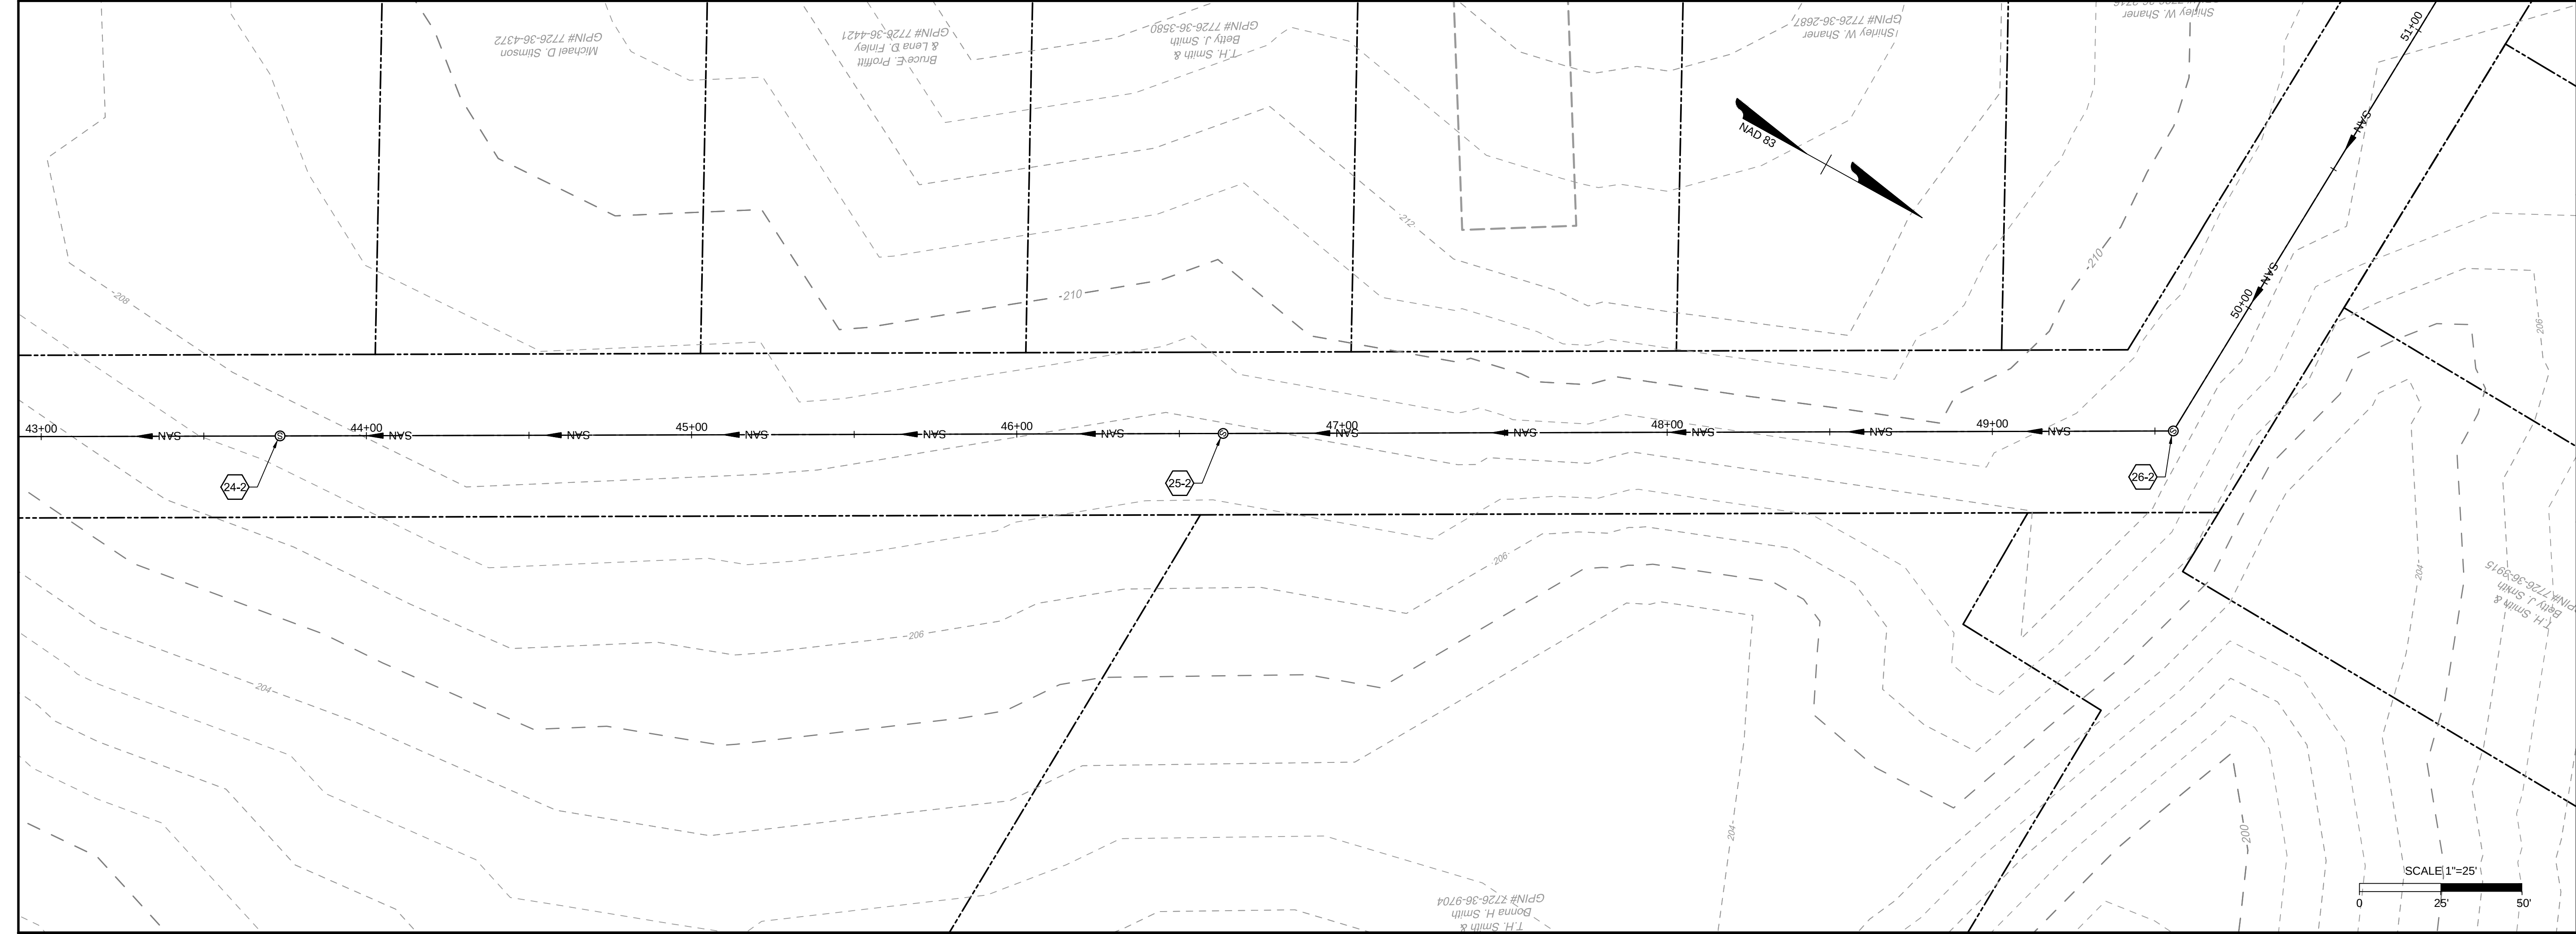

THIS DRAWING PREPARED AT THE
CORPORATE OFFICE
1001 Boulders Parkway, Suite 300 | Richmond, VA 23225
TEL 804.200.0300 FAX 804.580.0106 www.timmons.com

YOUR VISION ACHIEVED THROUGH OURS.

REVISION DESCRIPTION	
DATE	1st Revision
1	

DATE
1-09-2019

DRAWN BY
J. CARTER

DESIGNED BY
J. CARTER

CHECKED BY
B. STRICKLAND

SCALE
1" = 25'

TIMMONS GROUP

•••••

HICKORY HAVEN SANITARY SEWER IMPROVEMENTS
DISTRICT 4 - GOOCHLAND COUNTY - VIRGINIA
SAMARY FOREST PLAN AND PROFILE - ALTERNATE B

JOB NO.
42792

SHEET NO.
B U-8

These plans and associated documents are the exclusive property of TIMMONS GROUP and may not be reproduced in whole or in part and shall not be used for any purpose whatsoever, inclusive, but not limited to construction, bidding, and/or construction staking without the express written consent of TIMMONS GROUP.

THIS DRAWING PREPARED AT THE
CORPORATE OFFICE
1001 Boulders Parkway, Suite 300 | Richmond, VA 23225
TEL 804.200.0300 FAX 804.580.0106 www.timmons.com

YOUR VISION ACHIEVED THROUGH OURS.

REVISION DESCRIPTION	
DATE	1st Revision
1	

DATE
1-09-2019

DRAWN BY
J. CARTER

DESIGNED BY
J. CARTER

CHECKED BY
B. STRICKLAND

SCALE
1" = 25'

TIMMONS GROUP

•••••



HICKORY HAVEN SANITARY SEWER IMPROVEMENTS
DISTRICT 4 - GOOCHLAND COUNTY - VIRGINIA
SAMARY FOREST PLAN AND PROFILE - ALTERNATE B

JOB NO.
42792

SHEET NO.
B U-8

These plans and associated documents are the exclusive property of TIMMONS GROUP and may not be reproduced in whole or in part and shall not be used for any purpose whatsoever, inclusive, but not limited to construction, bidding, and/or construction staking without the express written consent of TIMMONS GROUP.

L:\2011\42792-Hickory Haven SewerDWG\Sheet\CD\42792-S\HFS-OP1-PLPF.dwg | Plotted on 2/4/2018 6:30 PM | by James Carter

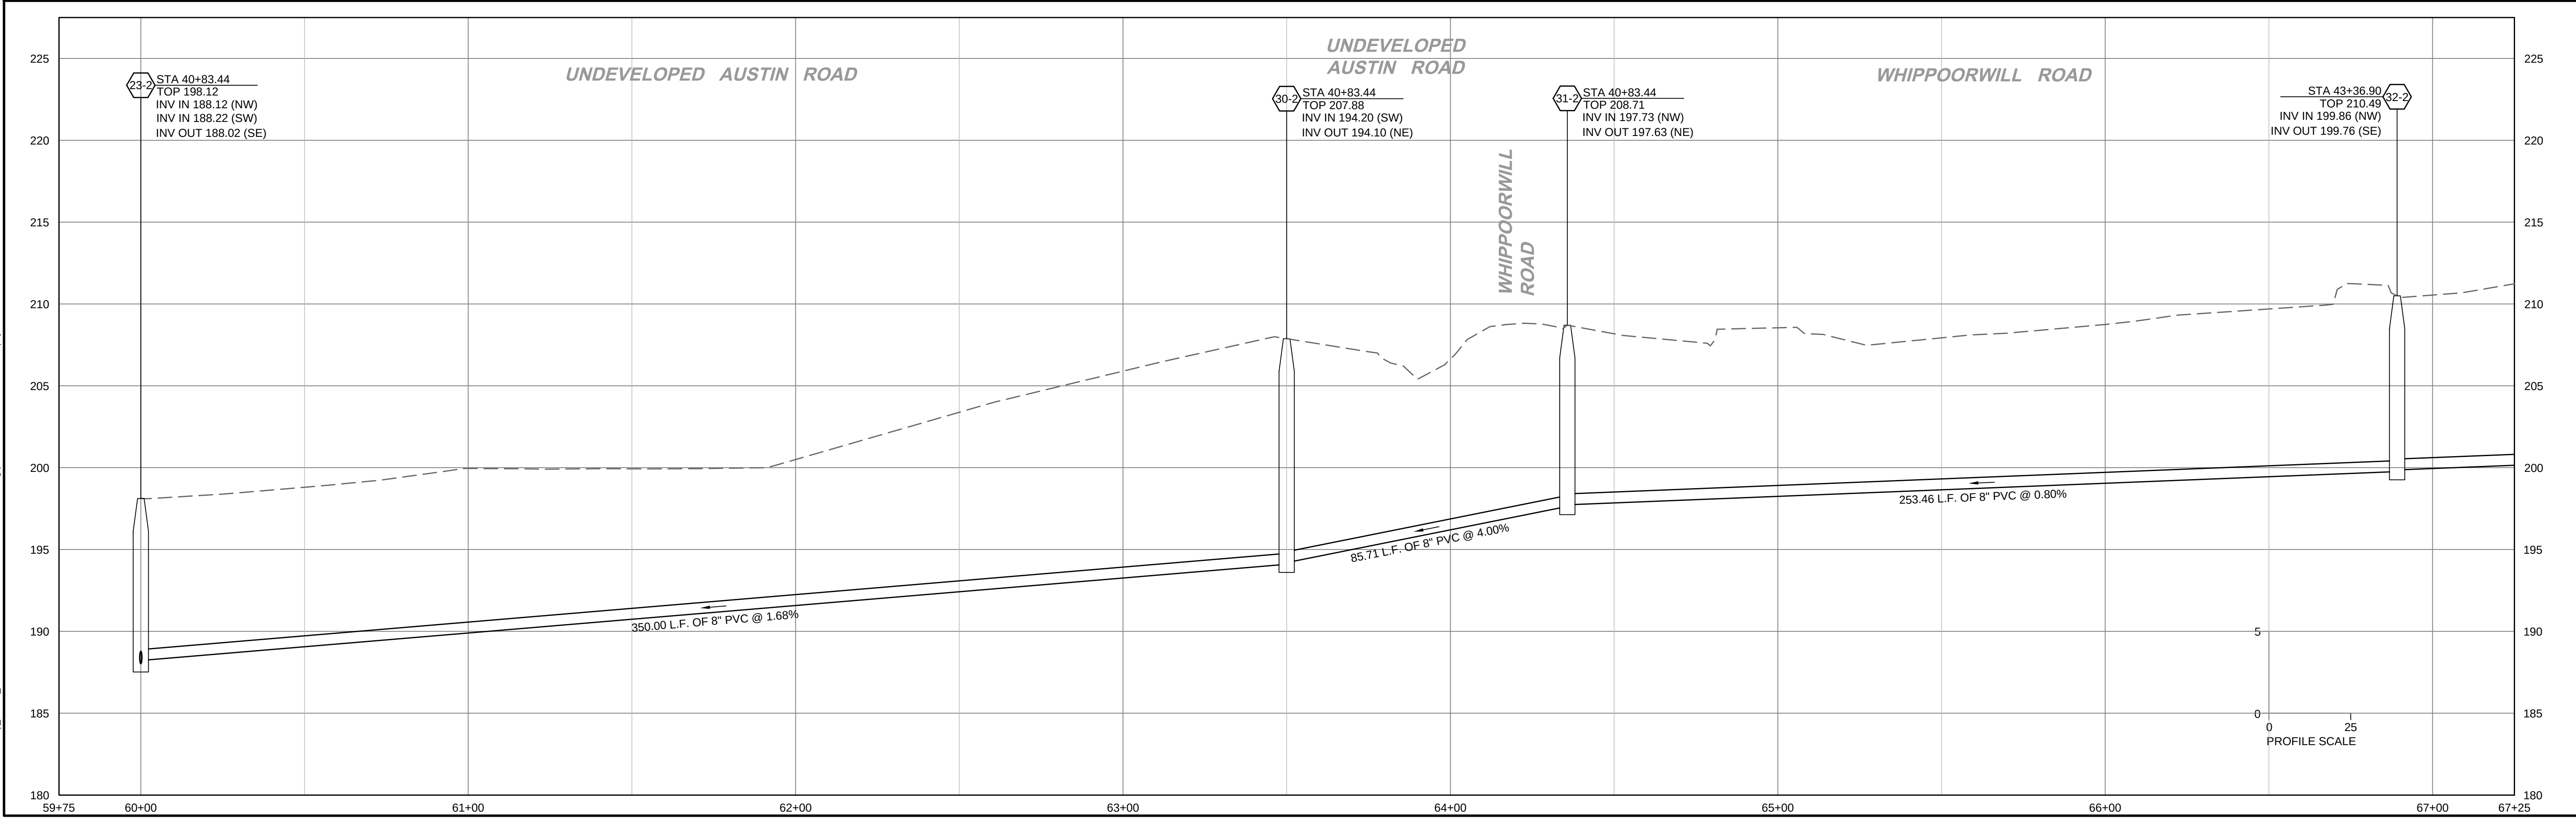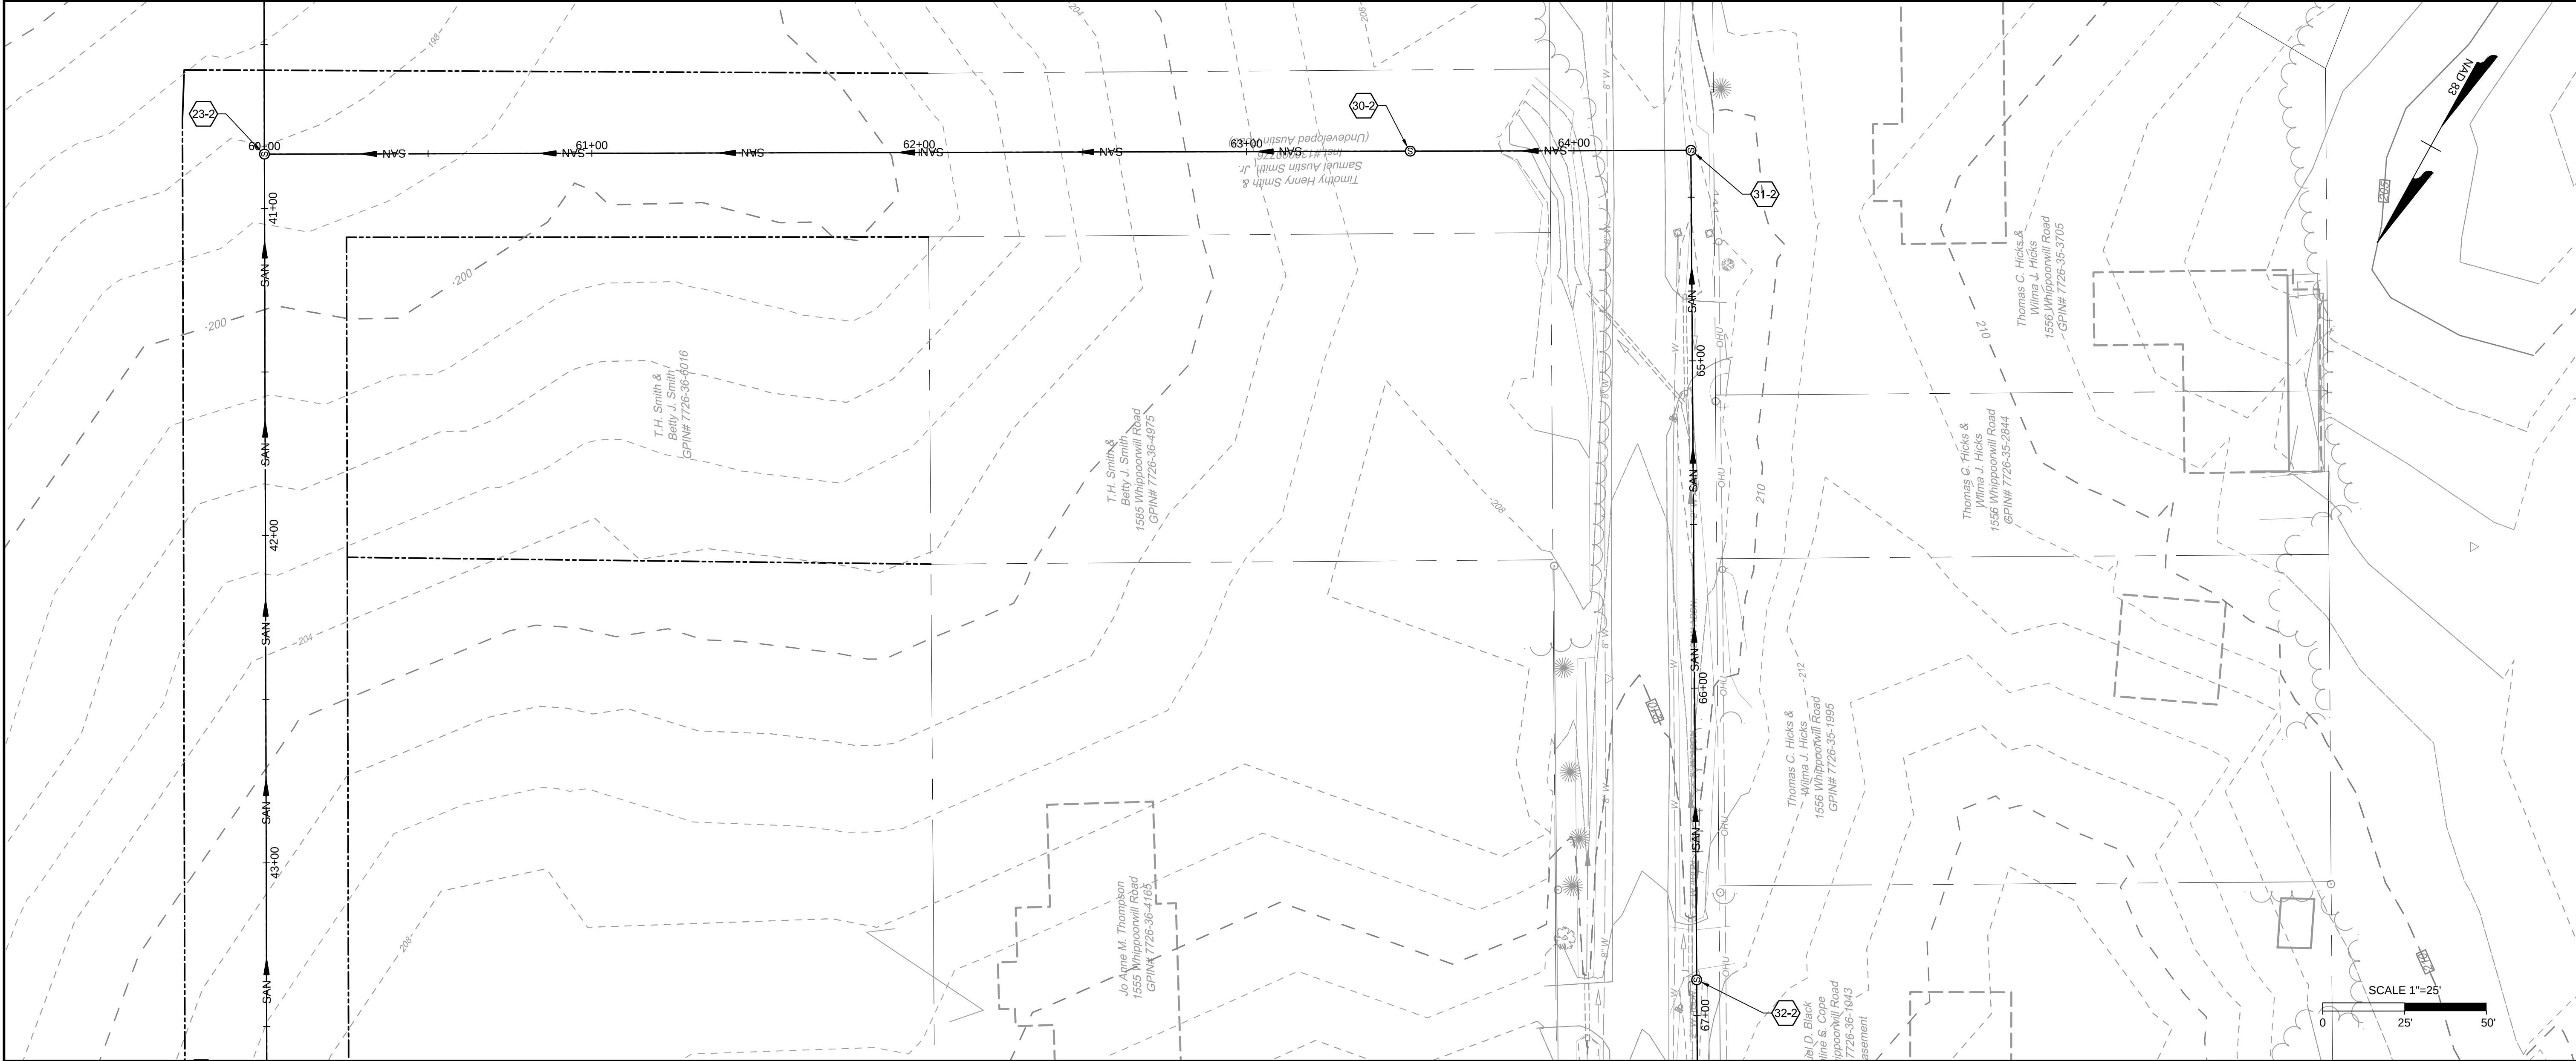

THIS DRAWING PREPARED AT THE
CORPORATE OFFICE
1001 Boulders Parkway, Suite 300 | Richmond, VA 23225
TEL 804.200.0300 FAX 804.580.0106 www.timmons.com

YOUR VISION ACHIEVED THROUGH OURS.

DATE

1

1st Revision

DATE

1-09-2019

DRAWN BY

J. CARTER

DESIGNED BY

J. CARTER

CHECKED BY

B. STRICKLAND

SCALE

1" = 25'

HICKORY HAVEN SANITARY SEWER IMPROVEMENTS

DISTRICT 4 - GOOCHLAND COUNTY - VIRGINIA

SAMARY FOREST PLAN AND PROFILE - ALTERNATE B

JOB NO.

42792

SHEET NO.

B U-10


TIMMONS GROUP

...

YOUR VISION ACHIEVED THROUGH OURS.

...

These plans and associated documents are the exclusive property of TIMMONS GROUP and may not be reproduced in whole or in part and shall not be used for any purpose whatsoever, inclusive, but not limited to construction, bidding, and/or construction staking without the express written consent of TIMMONS GROUP.

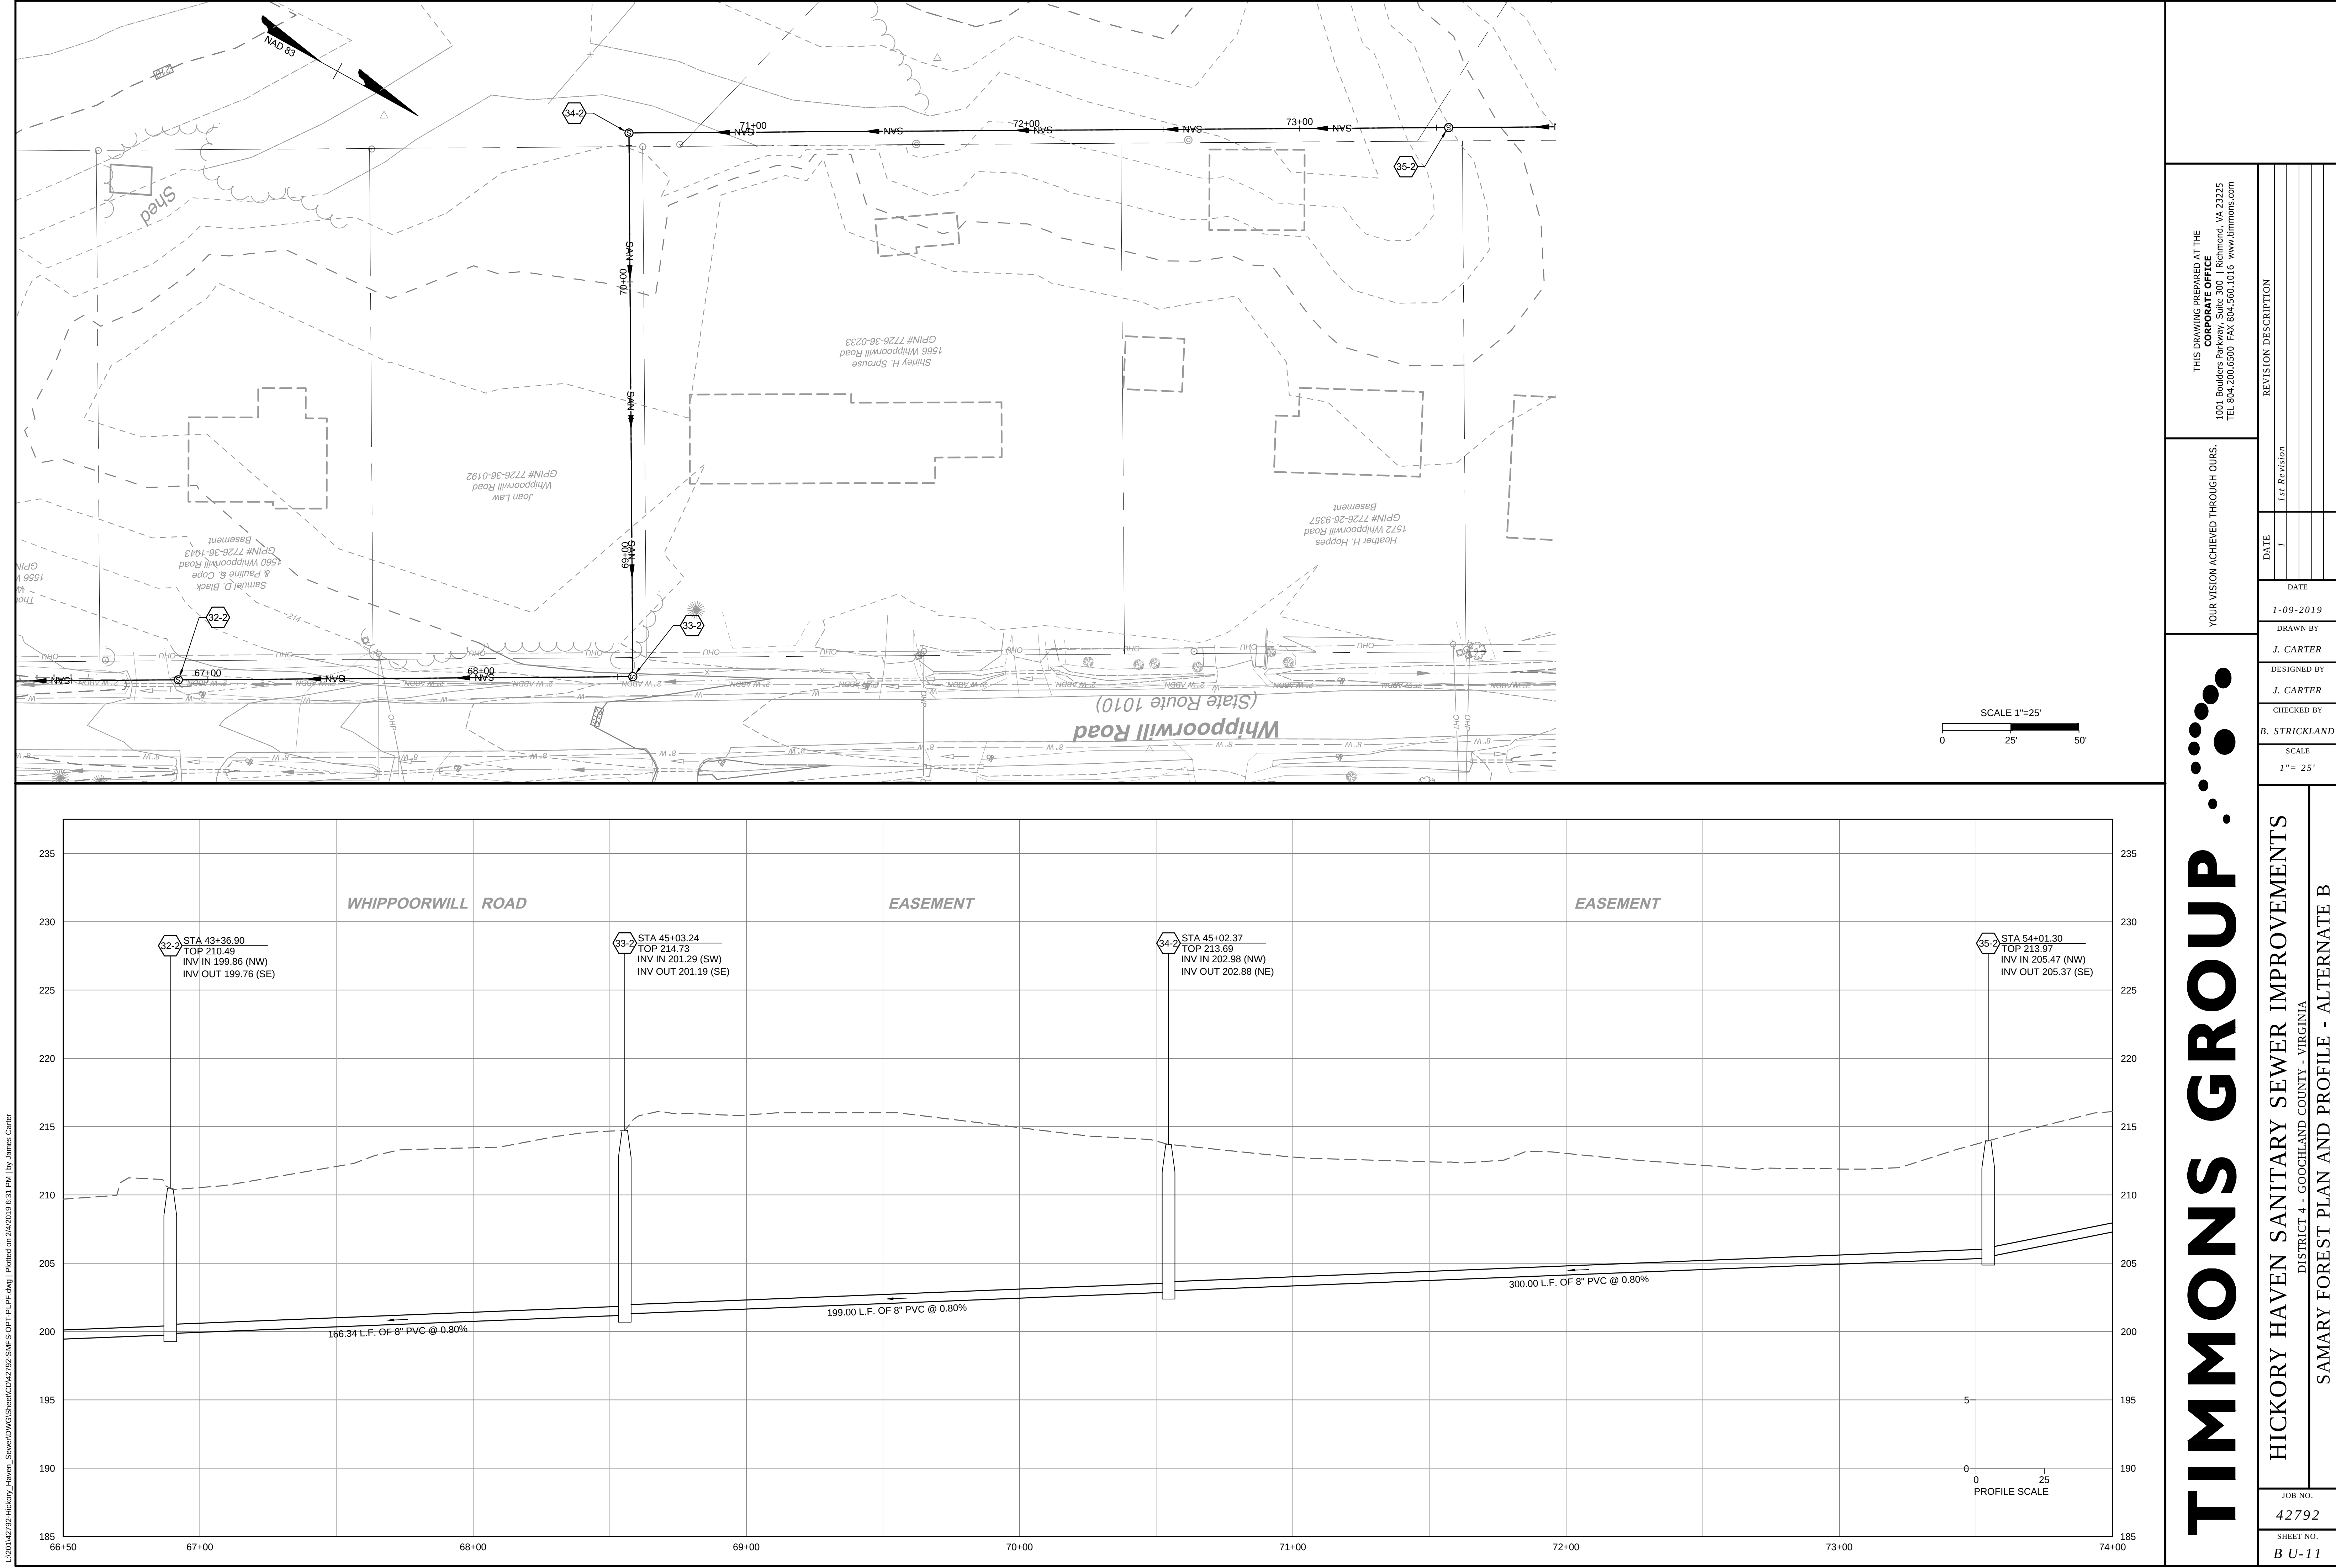

L:\2011\42792-Hickory Haven Sewer\DWG\Sheet\CD42792-SMP-S-OP1-PLPF.dwg [Printed on 24/2018 6:31 PM] by James Carter

THIS DRAWING PREPARED AT THE
CORPORATE OFFICE
1001 Boulders Parkway, Suite 300 | Richmond, VA 23225
TEL 804.200.0300 FAX 804.580.0106 www.timmons.com

YOUR VISION ACHIEVED THROUGH OURS.

DATE

1

1st Revision

DATE

1-09-2019

DRAWN BY

J. CARTER

DESIGNED BY

J. CARTER

CHECKED BY

B. STRICKLAND

SCALE

1" = 25'

TIMMONS GROUP

...

HICKORY HAVEN SANITARY SEWER IMPROVEMENTS

DISTRICT 4 - GOOCHLAND COUNTY - VIRGINIA

SAMARY FOREST PLAN AND PROFILE - ALTERNATE B

JOB NO.

42792

SHEET NO.

B U-11

These plans and associated documents are the exclusive property of TIMMONS GROUP and may not be reproduced in whole or in part and shall not be used for any purpose whatsoever, inclusive, but not limited to construction, bidding, and/or construction staking without the express written consent of TIMMONS GROUP.

