

L:\2011\42792\Hickory Haven_Sewer\DWG\Sheet\CD\42792-C-2.INDX.dwg [Plotted on 5/16/2019 4:40 PM] by James Carter

**NOT FOR
CONSTRUCTION**

THIS DRAWING PREPARED AT THE
CORPORATE OFFICE
1001 Builders Parkway, Suite 300 | Richmond, VA 23225
TEL 804.200.0300 FAX 804.580.1016 www.timmons.com

YOUR VISION ACHIEVED THROUGH OURS.

DATE	REVISION DESCRIPTION

DATE
5-14-2019
DRAWN BY
J. CARTER
DESIGNED BY
J. CARTER
CHECKED BY
B. STRICKLAND
SCALE
1" = 150'





TIMMONS GROUP

HICKORY HAVEN & SAMARY FOREST SANITARY SEWER
DISTRICT 4 - GOOCHLAND COU-NTY - VIRGINIA

SHEET INDEX

JOB NO.	42792
SHEET NO.	C-2

These plans and associated documents are the exclusive property of TIMMONS GROUP and may not be reproduced in whole or in part and shall not be used for any purpose whatsoever, inclusive, but not limited to construction, bidding, and/or construction staking without the express written consent of TIMMONS GROUP.

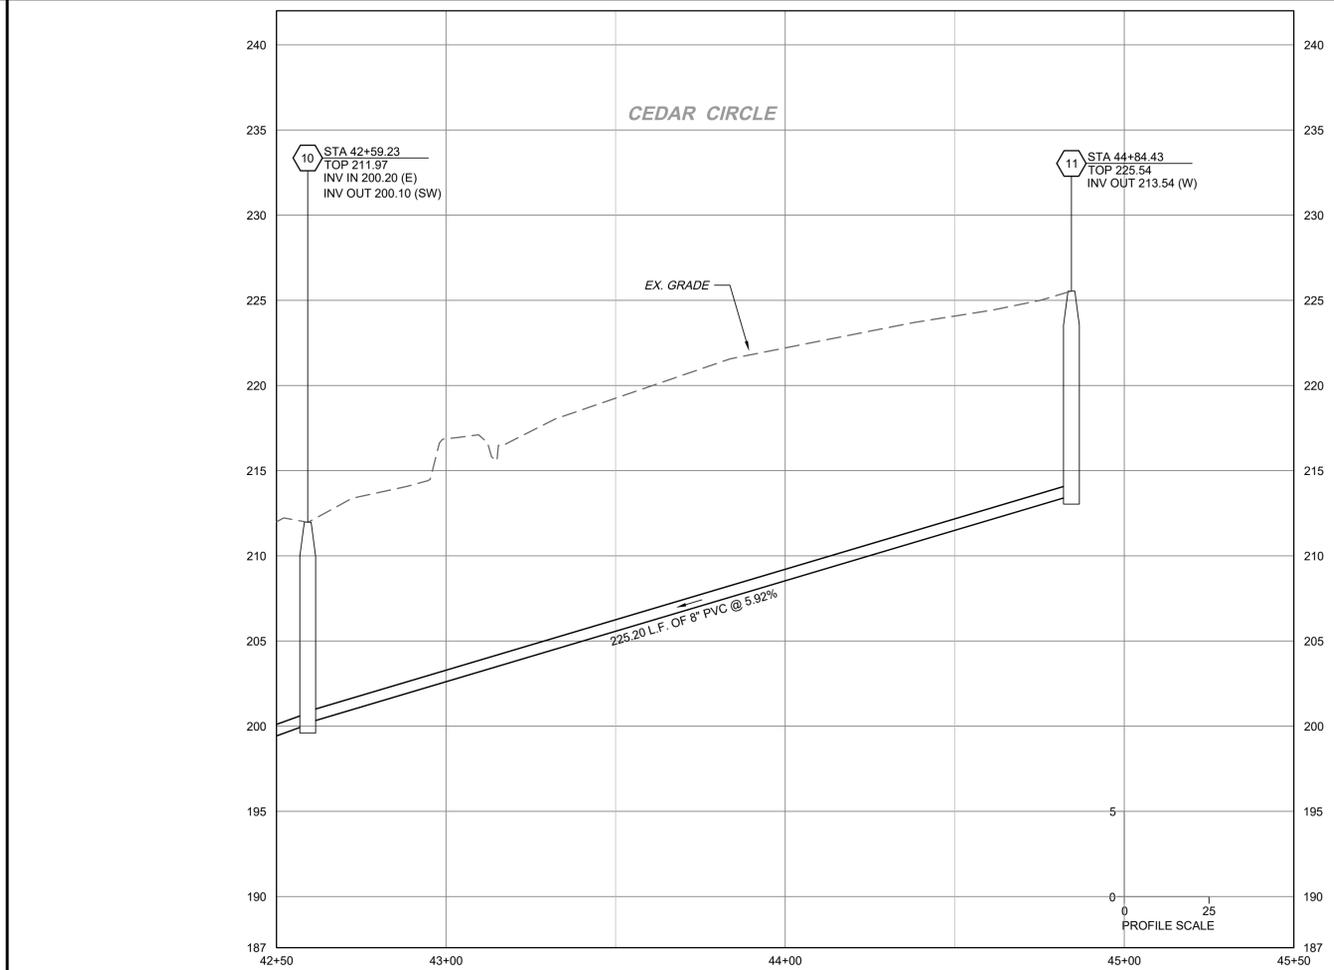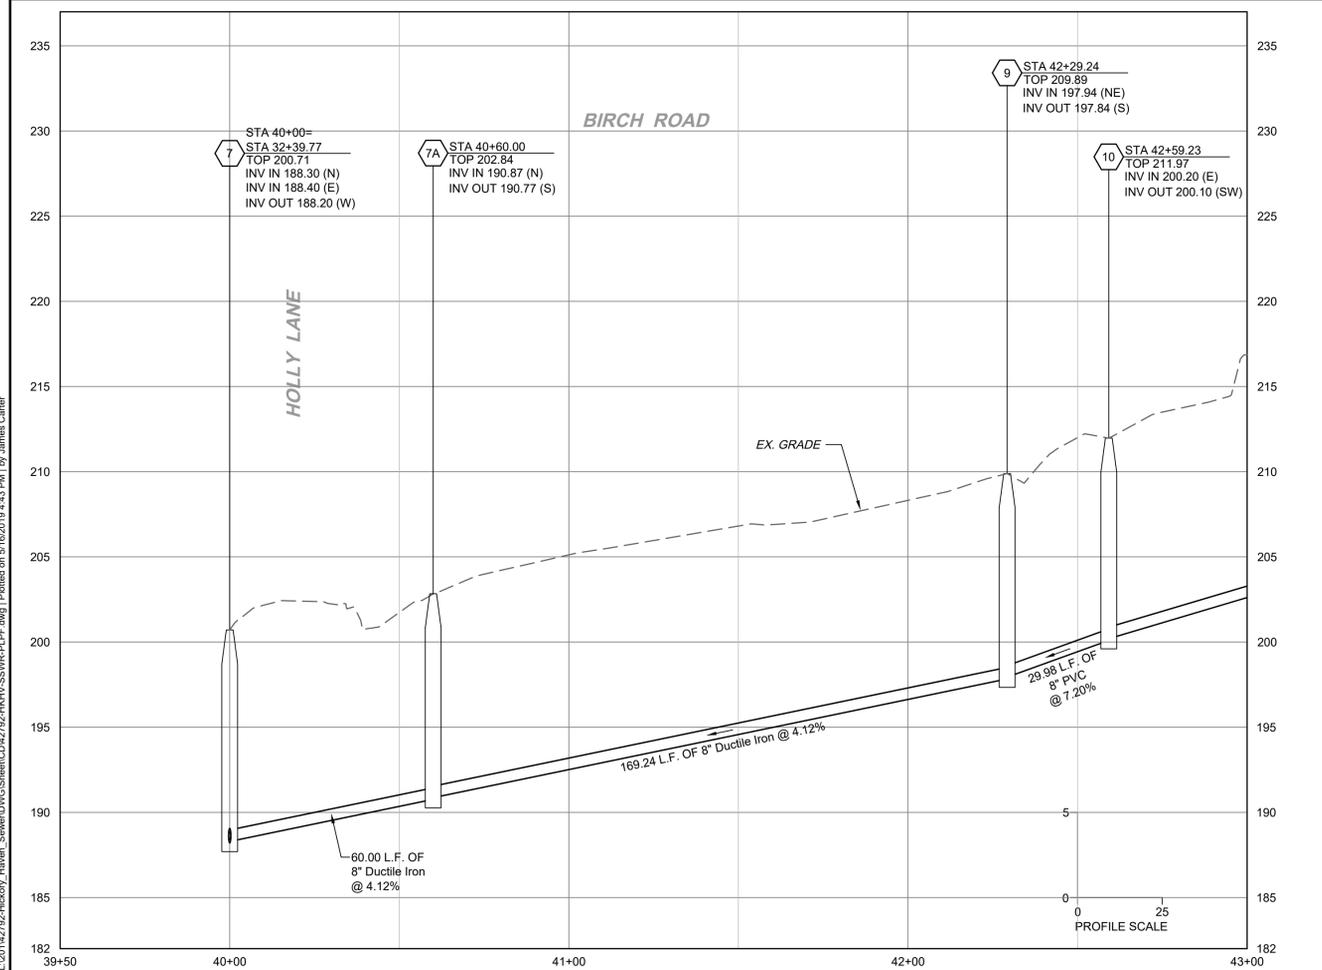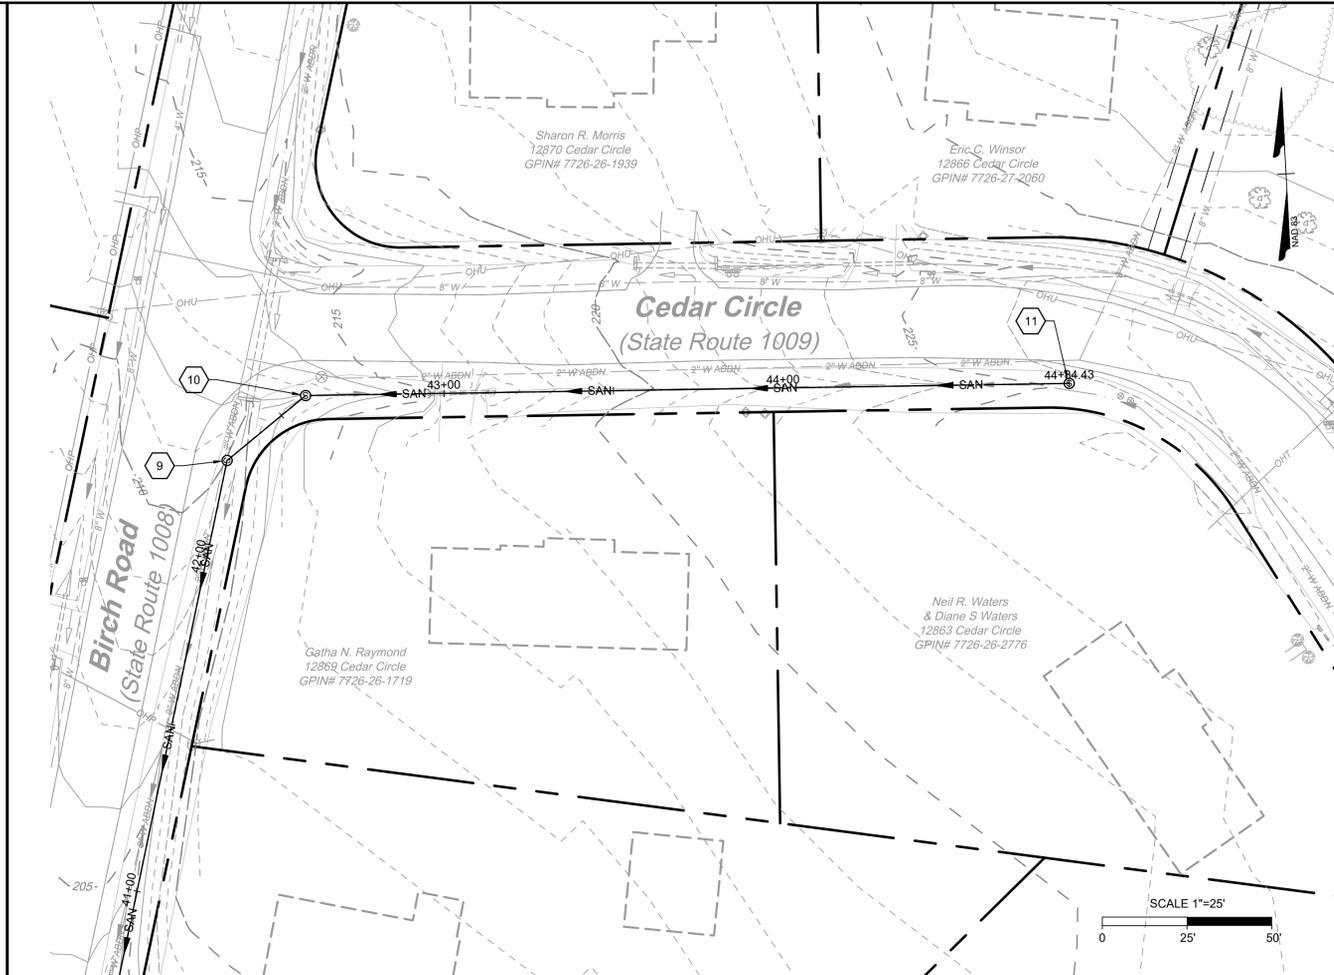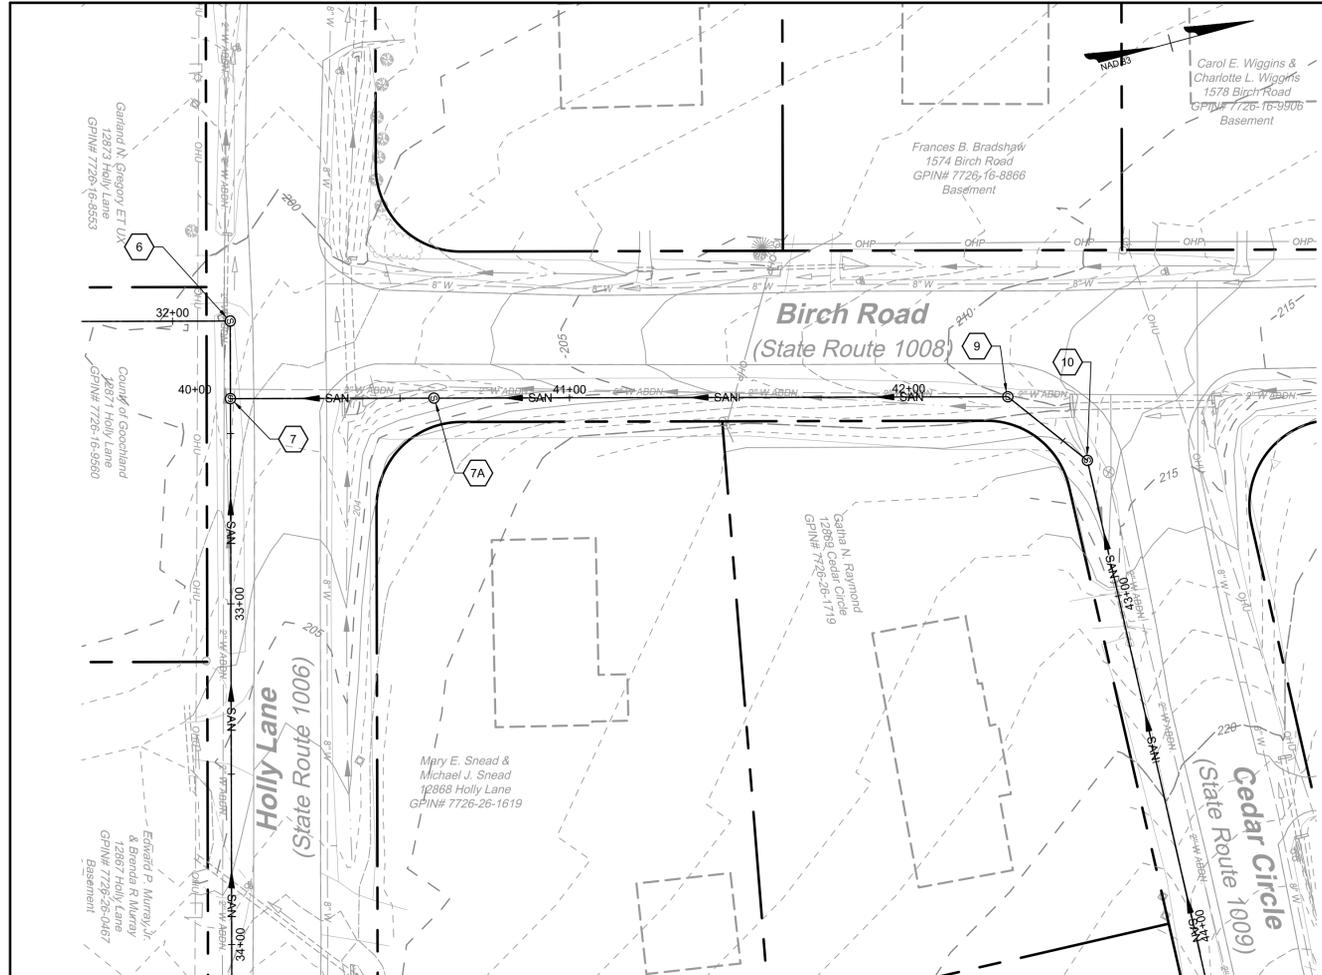

NOT FOR CONSTRUCTION

THIS DRAWING PREPARED AT THE
CORPORATE OFFICE
 100 Builders Parkway, Suite 300 | Richmond, VA 23225
 TEL 804.200.0500 FAX 804.580.1016 www.timmons.com

YOUR VISION ACHIEVED THROUGH OURS.

REVISION DESCRIPTION	DATE

DATE: 5-14-2019
 DRAWN BY: J. CARTER
 DESIGNED BY: J. CARTER
 CHECKED BY: B. STRICKLAND

SCALE
 H: 1" = 25'
 V: 1" = 5'



TIMMONS GROUP

HICKORY HAVEN & SAMARY FOREST SANITARY SEWER
 DISTRICT 4 - GOOCHLAND COUNTY - VIRGINIA
HICKORY HAVEN PLAN AND PROFILE

JOB NO.	42792
SHEET NO.	U-4

These plans and associated documents are the exclusive property of TIMMONS GROUP and may not be reproduced in whole or in part and shall not be used for any purpose whatsoever, inclusive, but not limited to construction, bidding, and/or construction staking without the express written consent of TIMMONS GROUP.

L201142792-Hickory Haven SewerDWGSheetCD42792-HHV-SW-PL-PF.dwg | Plotted on 5/16/2019 4:43 PM | by James Carter

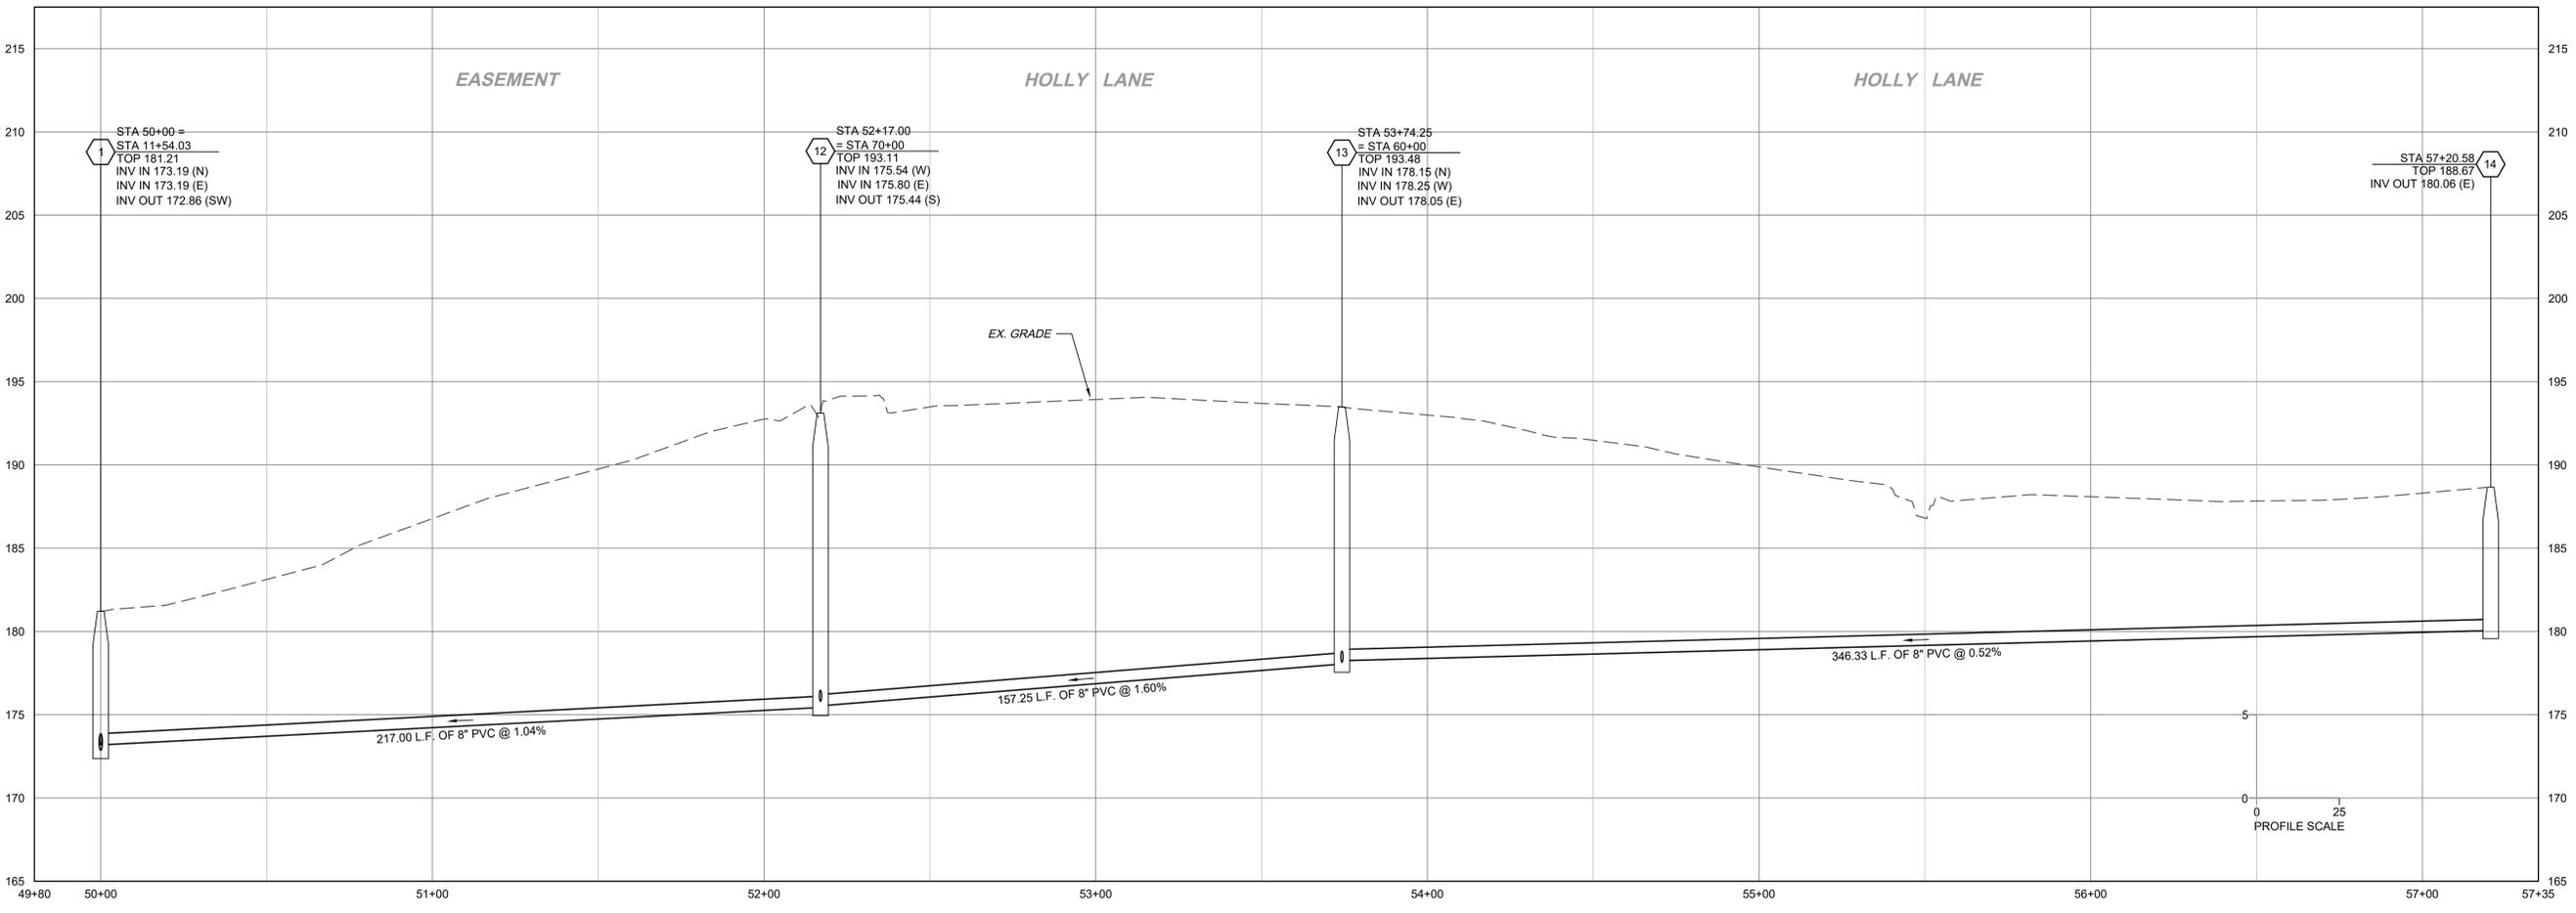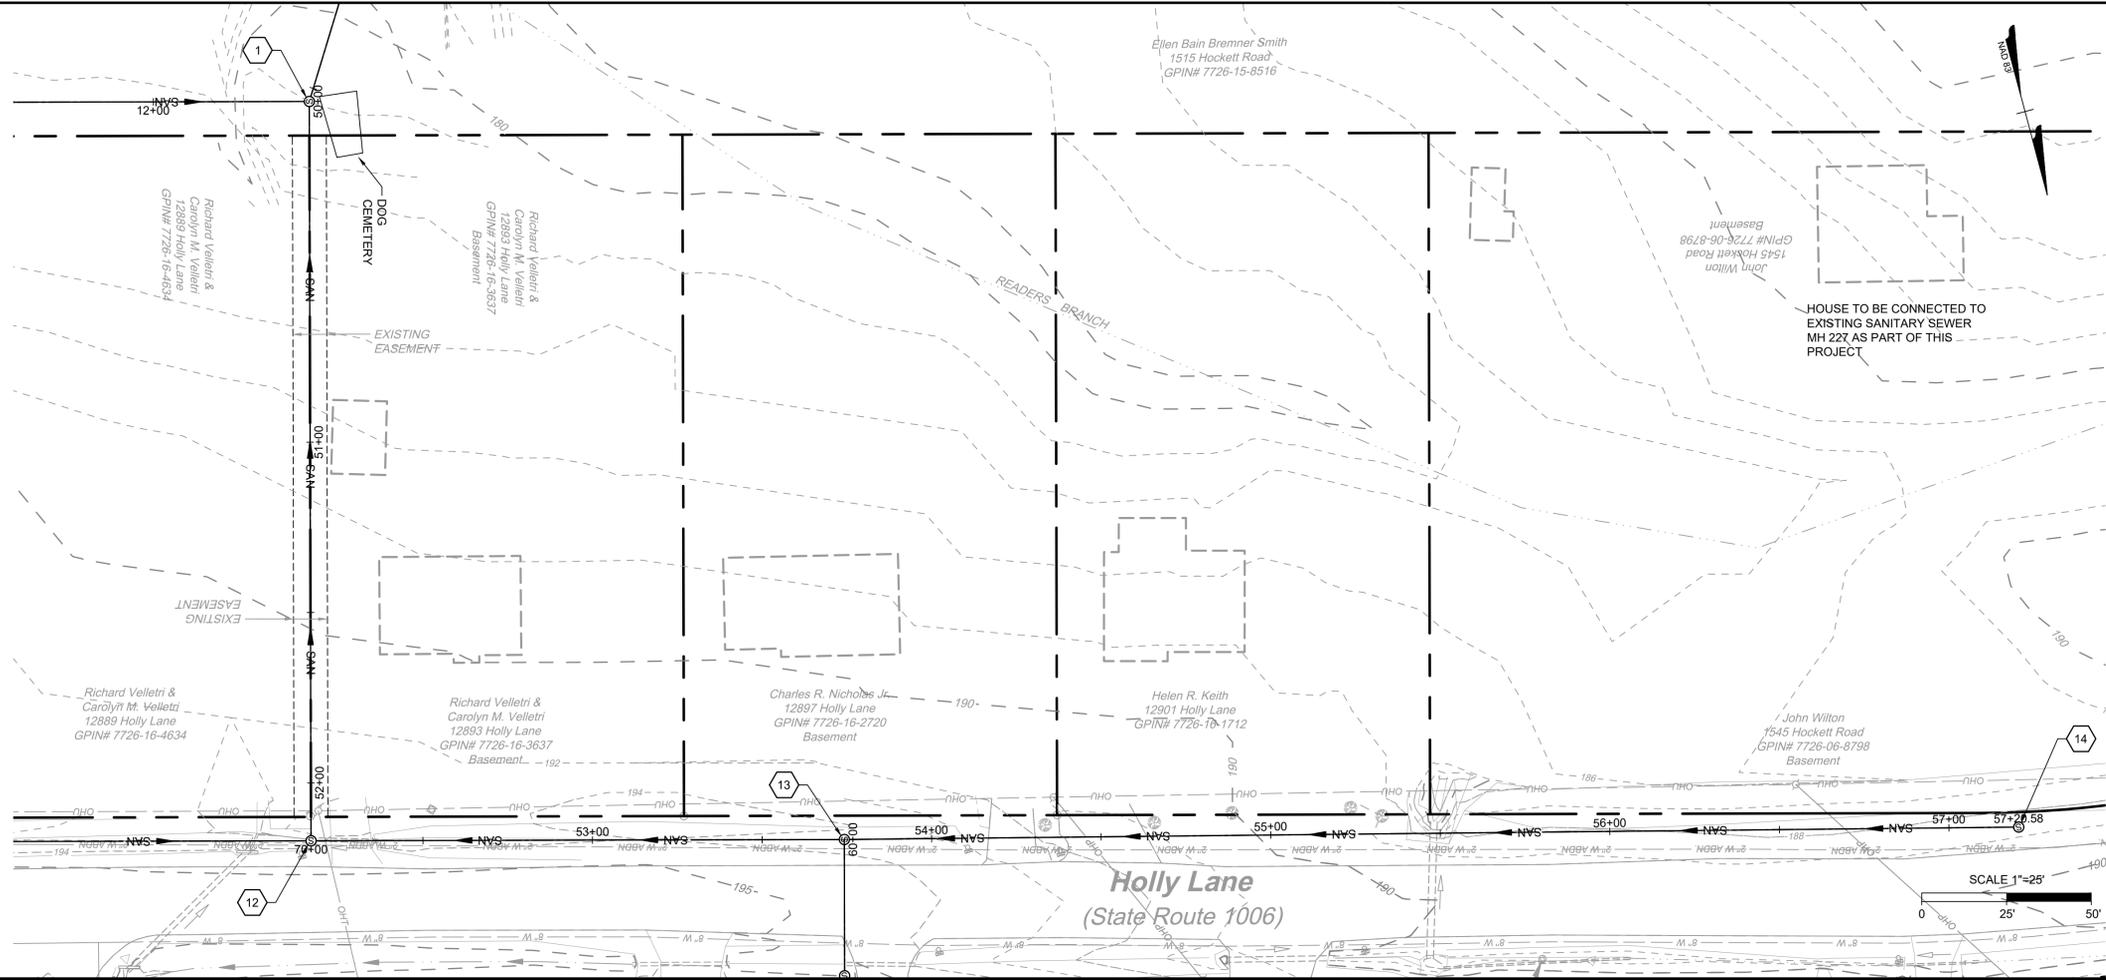

NOT FOR CONSTRUCTION

THIS DRAWING PREPARED AT THE
CORPORATE OFFICE
 100 Builders Parkway, Suite 300 | Richmond, VA 23225
 TEL 804.200.0500 FAX 804.580.0106 www.timmons.com

YOUR VISION ACHIEVED THROUGH OURS.

REVISION DESCRIPTION	DATE

DATE: 5-14-2019
 DRAWN BY: J. CARTER
 DESIGNED BY: J. CARTER
 CHECKED BY: B. STRICKLAND
 SCALE: H: 1" = 25'
 V: 1" = 5'




TIMMONS GROUP

HICKORY HAVEN & SAMARY FOREST SANITARY SEWER
 DISTRICT 4 - GOOCHLAND COUNTY - VIRGINIA
 HICKORY HAVEN PLAN AND PROFILE

JOB NO. 42792
 SHEET NO. U-5

These plans and associated documents are the exclusive property of TIMMONS GROUP and may not be reproduced in whole or in part and shall not be used for any purpose whatsoever, inclusive, but not limited to construction, bidding, and/or construction staking without the express written consent of TIMMONS GROUP.

L:\2011\42792-Hickory Haven_Sewer\DWG\Sheet\CD\42792-HHV-SW-PL-PP.dwg | Plotted on 5/16/2019 4:44 PM | by: James Carter

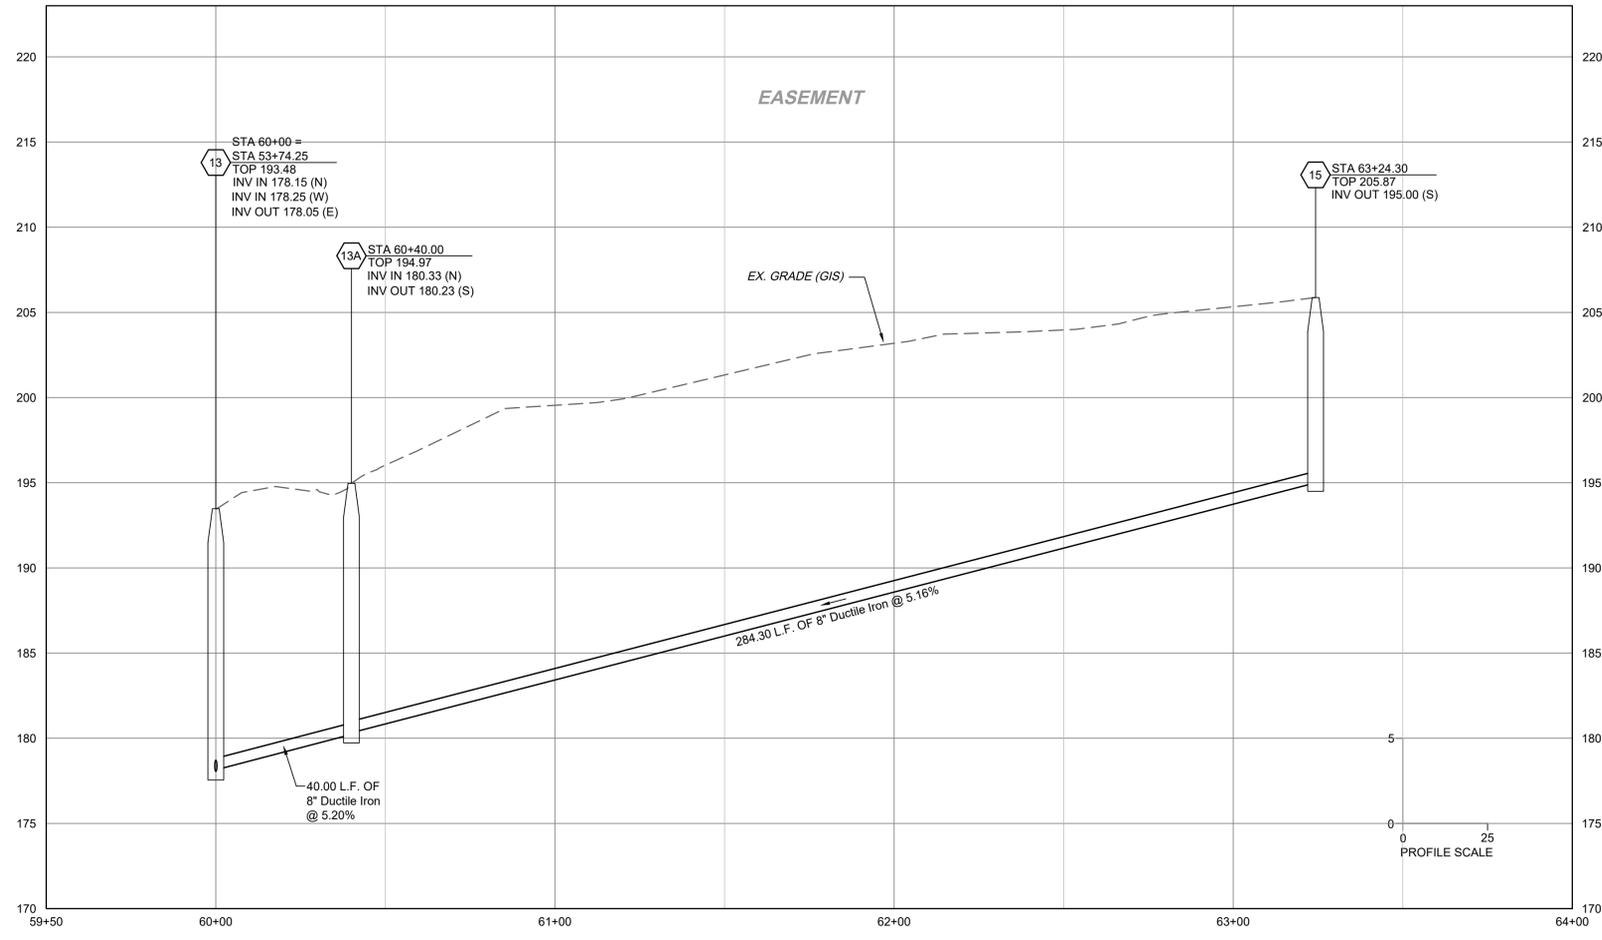 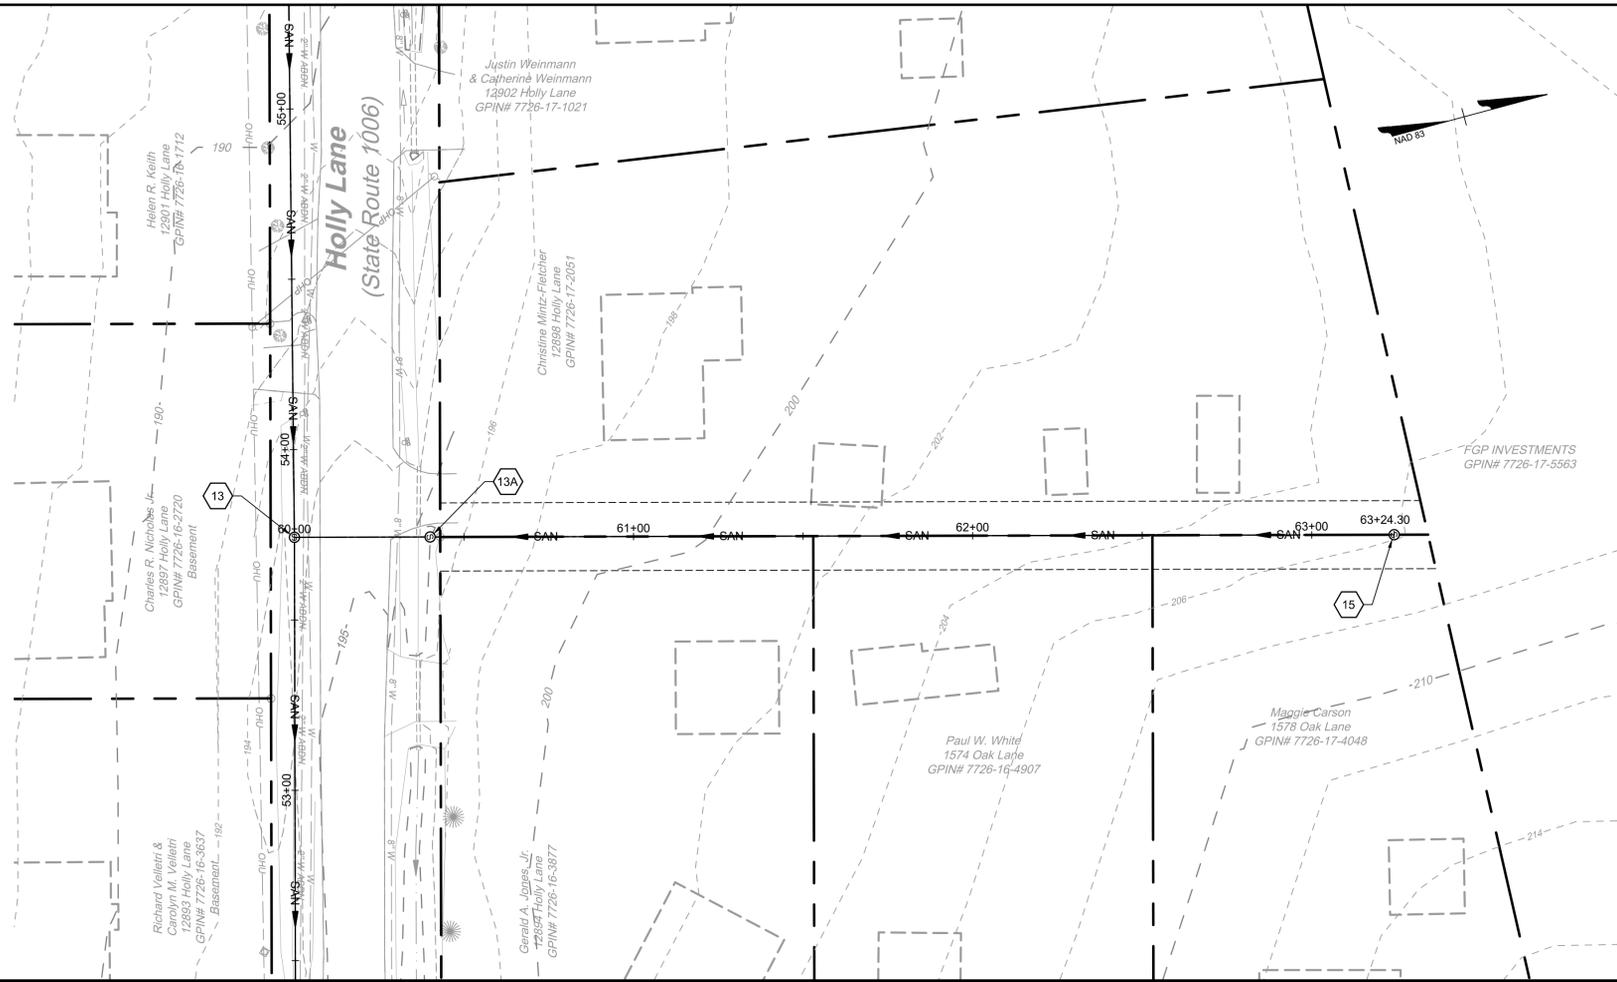

L:\2011\42792-Hickory Haven Sewer\DWG\Sheet\CD\42792-HRV-S-SVR-PLP.dwg | Plotted on 5/20/2019 3:38 PM | by James Carter

**NOT FOR
CONSTRUCTION**

THIS DRAWING PREPARED AT THE
CORPORATE OFFICE
1001 Builders Parkway, Suite 300 | Richmond, VA 23225
TEL 804.200.0500 FAX 804.580.0106 www.timmons.com

YOUR VISION ACHIEVED THROUGH OURS.




REVISION DESCRIPTION	DATE

DATE: 5-14-2019
DRAWN BY: J. CARTER
DESIGNED BY: J. CARTER
CHECKED BY: B. STRICKLAND
SCALE:
H: 1" = 25"
V: 1" = 5"

HICKORY HAVEN & SAMARY FOREST SANITARY SEWER
DISTRICT 4 - GOOCHLAND COUNTY - VIRGINIA
HICKORY HAVEN PLAN AND PROFILE

JOB NO.	42792
SHEET NO.	U-6

These plans and associated documents are the exclusive property of TIMMONS GROUP and may not be reproduced in whole or in part and shall not be used for any purpose whatsoever, inclusive, but not limited to construction, bidding, and/or construction staking without the express written consent of TIMMONS GROUP.

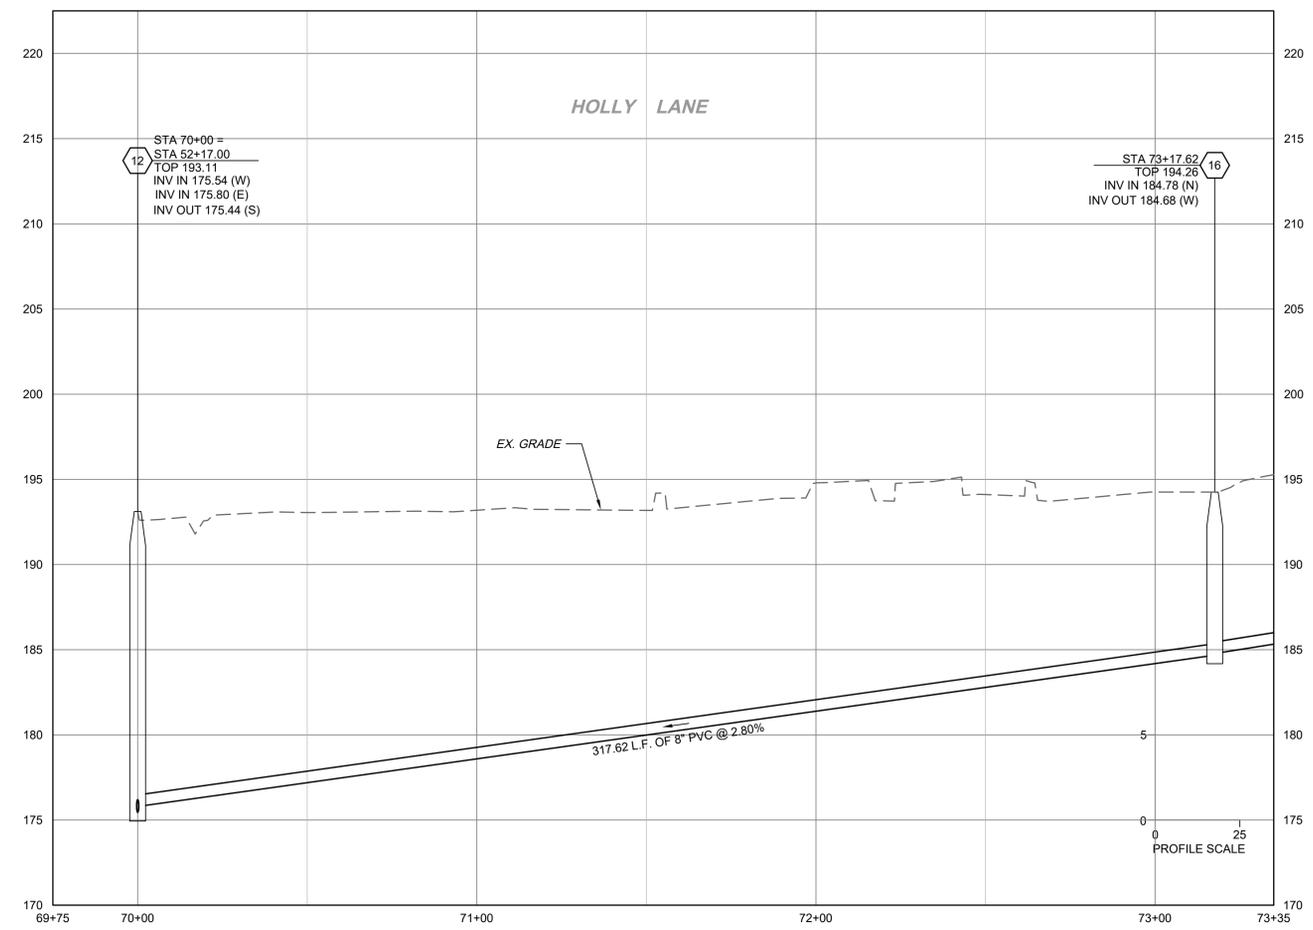 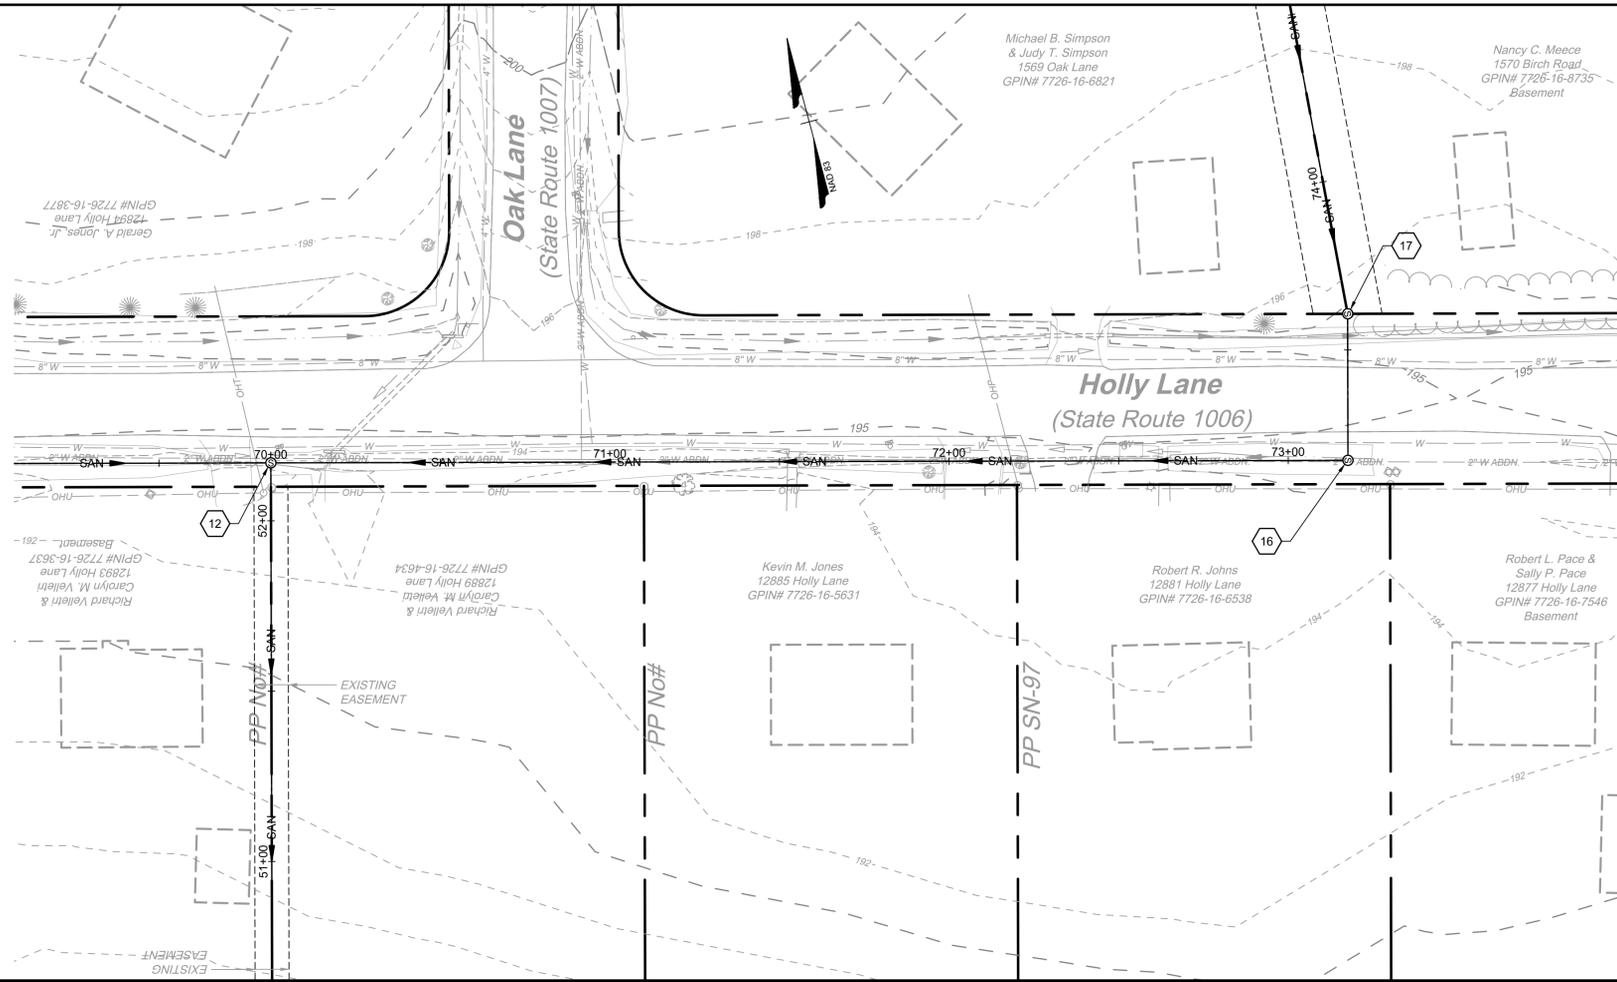

NOT FOR CONSTRUCTION

THIS DRAWING PREPARED AT THE
CORPORATE OFFICE
 1001 Builders Parkway, Suite 300 | Richmond, VA 23225
 TEL 804.200.0300 FAX 804.580.1016 www.timmons.com

YOUR VISION ACHIEVED THROUGH OURS.

REVISION DESCRIPTION	DATE



DATE
5-14-2019
 DRAWN BY
J. CARTER
 DESIGNED BY
J. CARTER
 CHECKED BY
B. STRICKLAND
 SCALE
 H: 1" = 25'
 V: 1" = 5'

HICKORY HAVEN & SAMARY FOREST SANITARY SEWER
 DISTRICT 4 - GOOCHLAND COUNTY - VIRGINIA
HICKORY HAVEN PLAN AND PROFILE

JOB NO.
42792
 SHEET NO.
U-7

L:\2011\42792-Hickory Haven_Sewer\DWG\Sheet\CD\42792-HRV-SW-R-PL-F.dwg | Plotted on 5/20/2019 3:28 PM | by James Carter

These plans and associated documents are the exclusive property of TIMMONS GROUP and may not be reproduced in whole or in part and shall not be used for any purpose whatsoever, inclusive, but not limited to construction, bidding, and/or construction staking without the express written consent of TIMMONS GROUP.

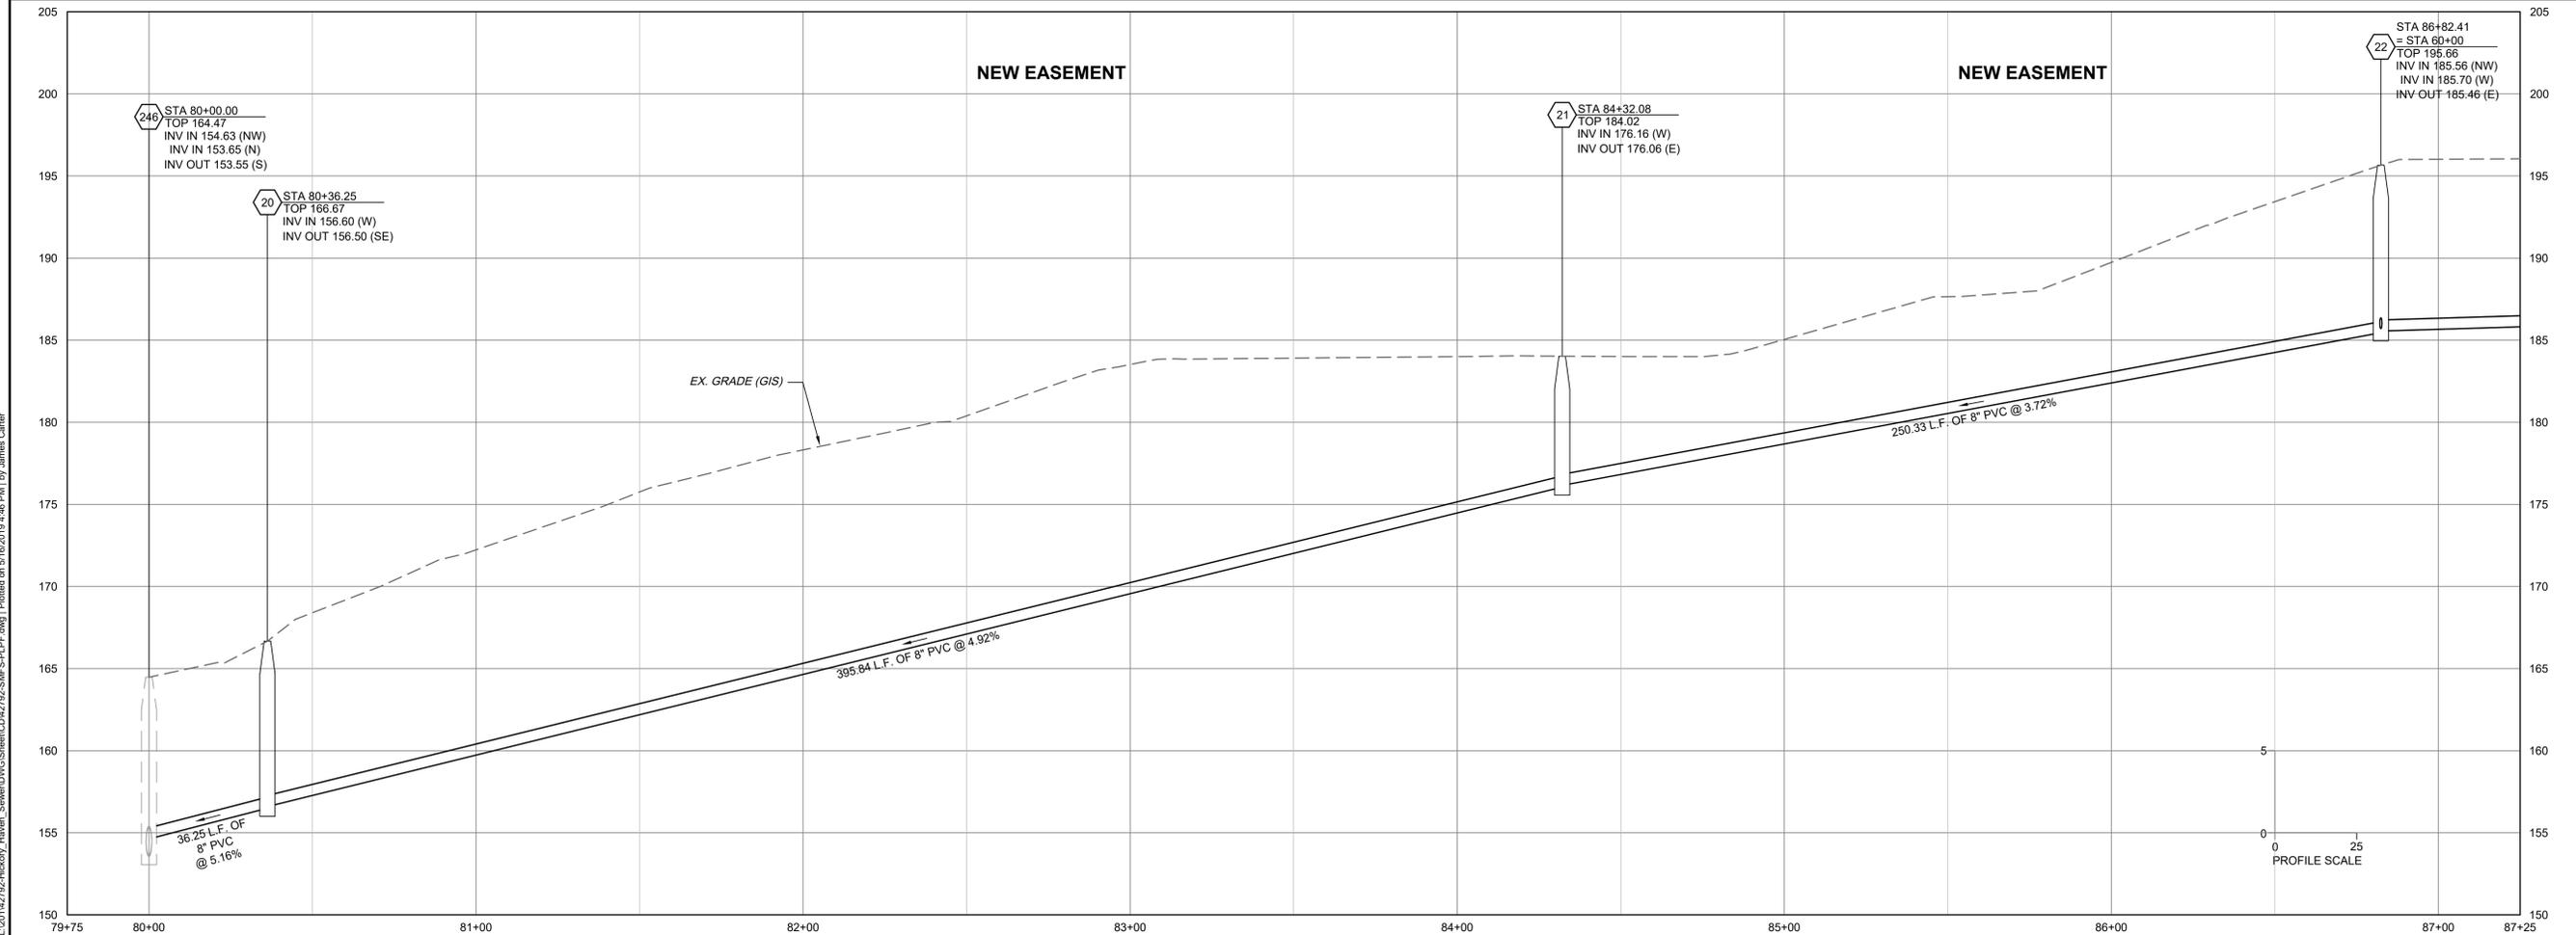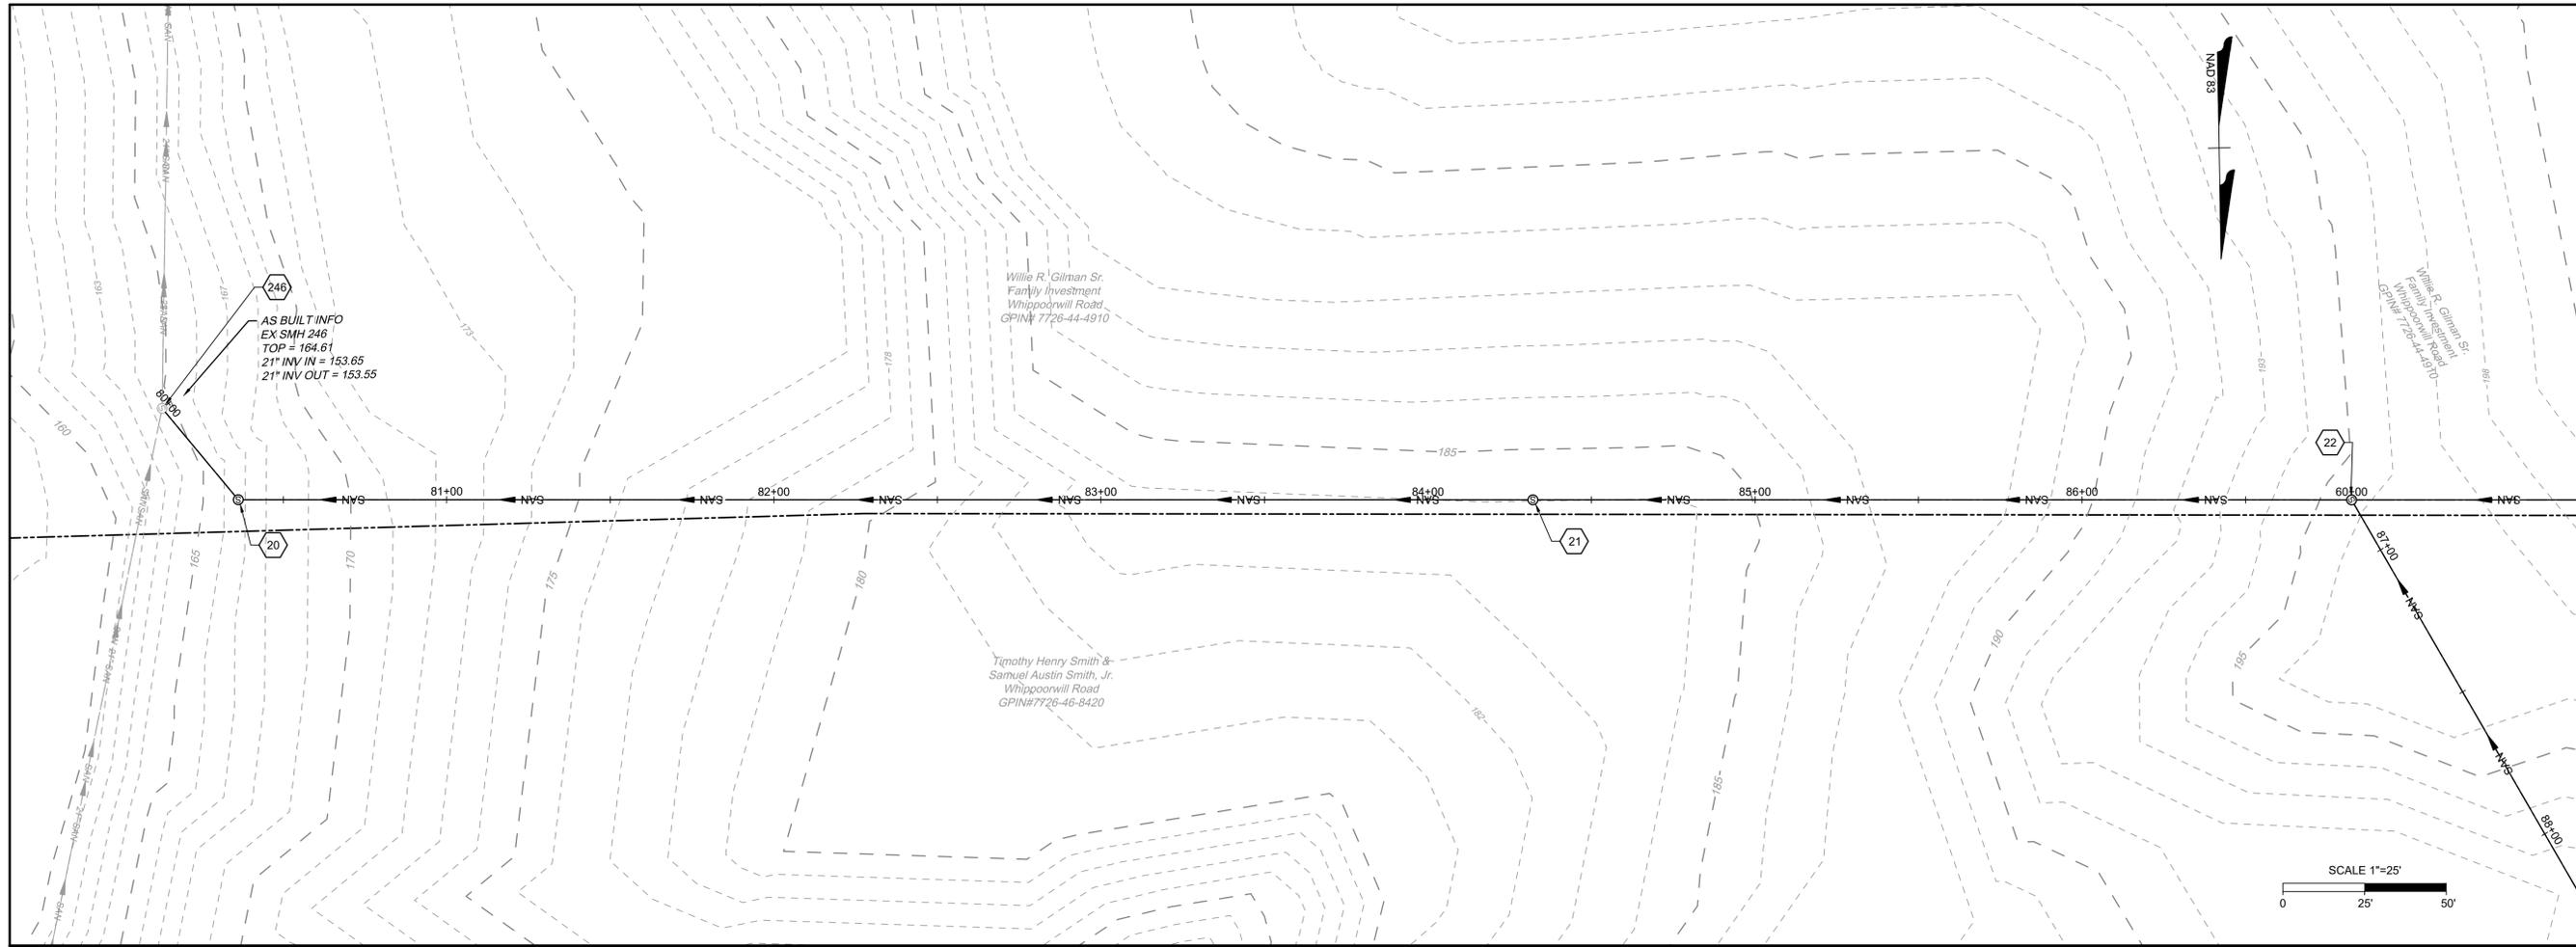

NOT FOR CONSTRUCTION

THIS DRAWING PREPARED AT THE
CORPORATE OFFICE
 1001 Builders Parkway, Suite 300 | Richmond, VA 23225
 TEL 804.200.0300 FAX 804.580.1016 www.timmons.com

YOUR VISION ACHIEVED THROUGH OURS.

REVISION DESCRIPTION	DATE

DATE	5-14-2019
DRAWN BY	J. CARTER
DESIGNED BY	J. CARTER
CHECKED BY	B. STRICKLAND
SCALE	1" = 25'


TIMMONS GROUP

HICKORY HAVEN & SAMARY FOREST SANITARY SEWER
 DISTRICT 4 - GOOCHLAND COUNTY - VIRGINIA
SAMARY FOREST PLAN AND PROFILE

JOB NO.	42792
SHEET NO.	U-9

These plans and associated documents are the exclusive property of TIMMONS GROUP and may not be reproduced in whole or in part and shall not be used for any purpose whatsoever, inclusive, but not limited to construction, bidding, and/or construction staking without the express written consent of TIMMONS GROUP.

L:\2011\42792-Hickory Haven_Sewer\DWG\Sheet\CD\42792-SNF-S-PL-PF.dwg | Plotted on 5/16/2019 4:46 PM | by Janine Carter

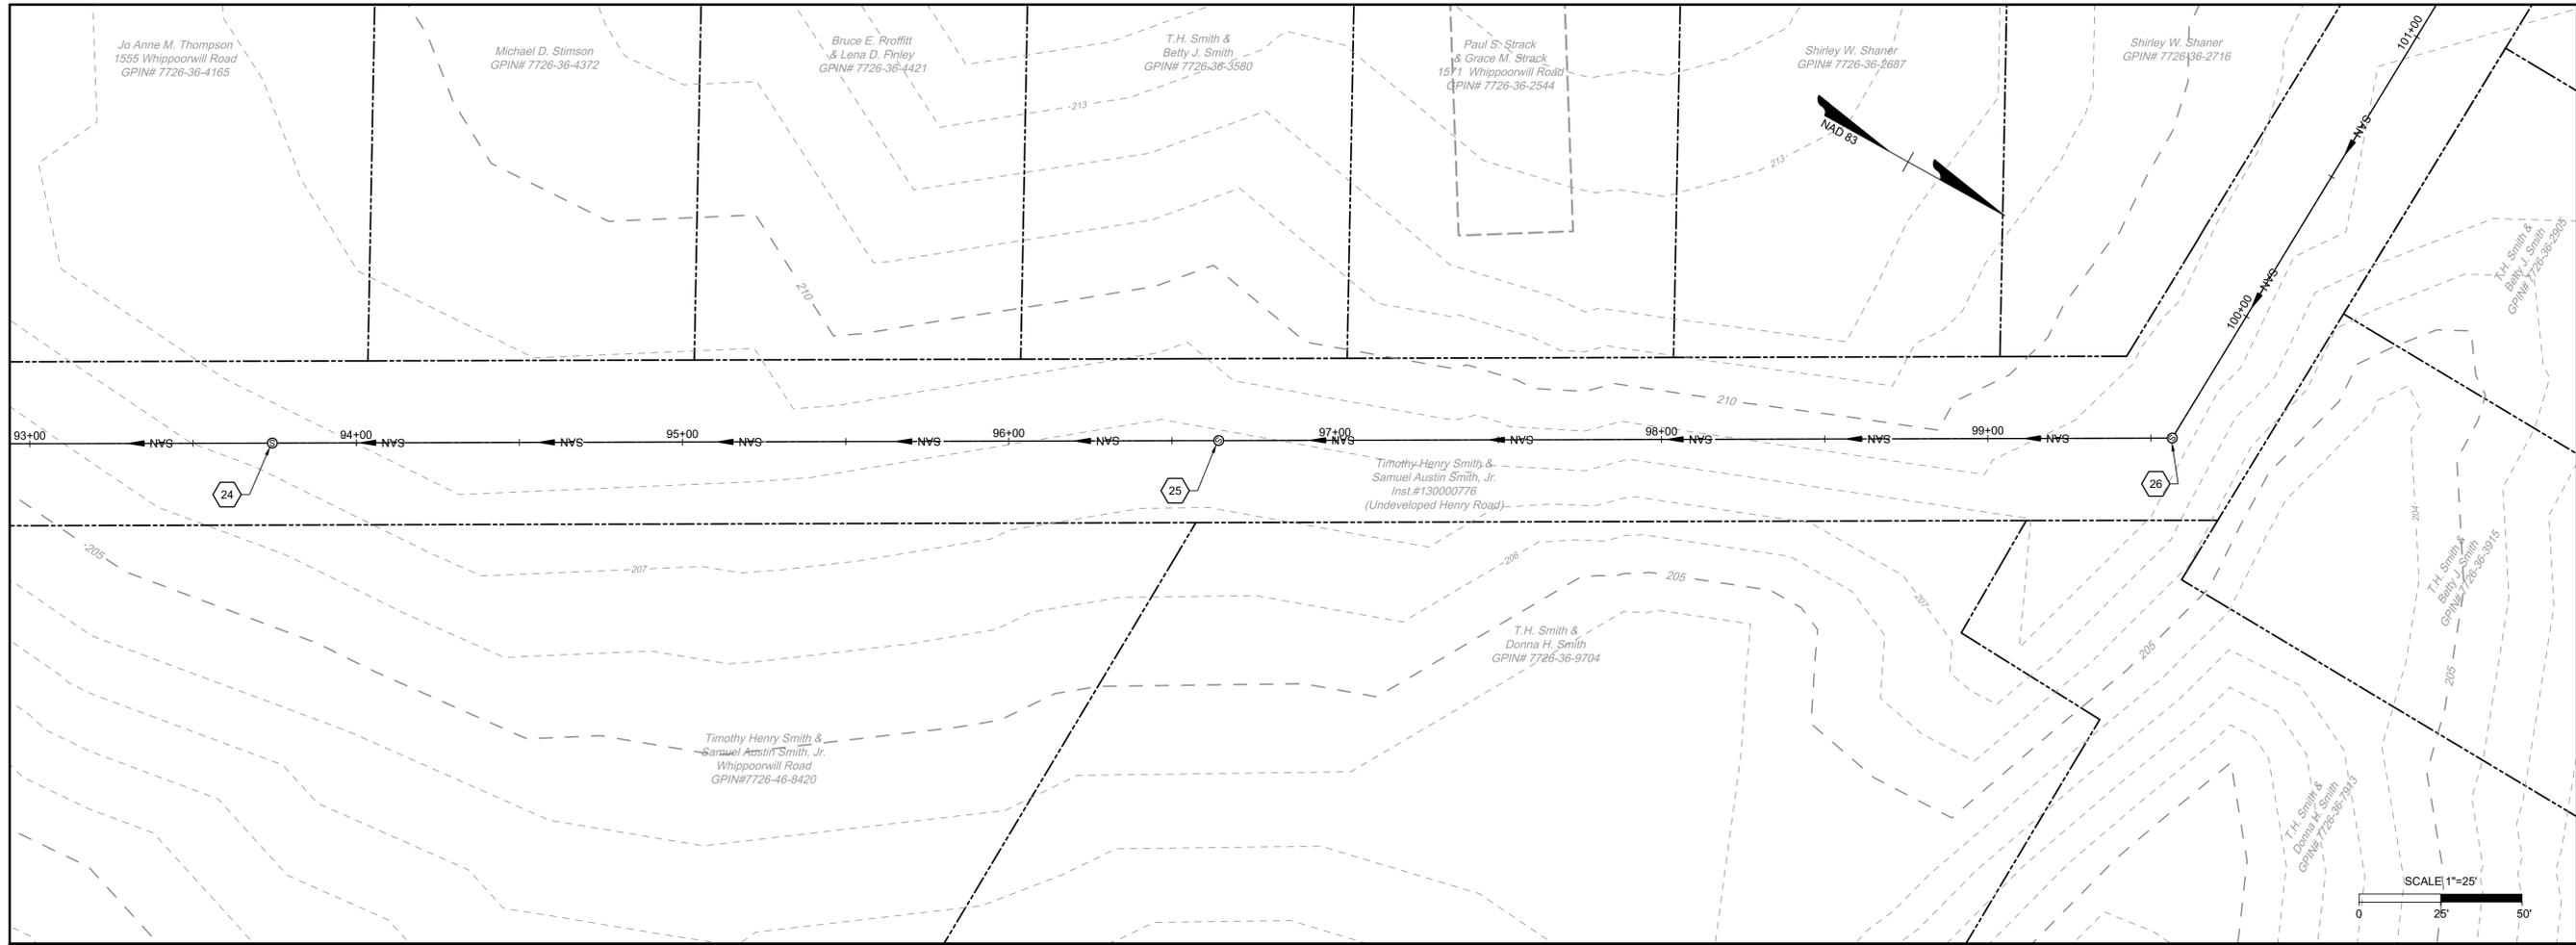

NOT FOR CONSTRUCTION

THIS DRAWING PREPARED AT THE
CORPORATE OFFICE
 100 Builders Parkway, Suite 300 | Richmond, VA 23225
 TEL 804.200.0500 FAX 804.580.1016 www.timmons.com


YOUR VISION ACHIEVED THROUGH OURS.

DATE	REVISION DESCRIPTION
5-14-2019 <td></td>	




TIMMONS GROUP

HICKORY HAVEN & SAMARY FOREST SANITARY SEWER
 DISTRICT 4 - GOOCHLAND COUNTY - VIRGINIA
 SAMARY FOREST PLAN AND PROFILE

JOB NO. 42792
 SHEET NO. U-11

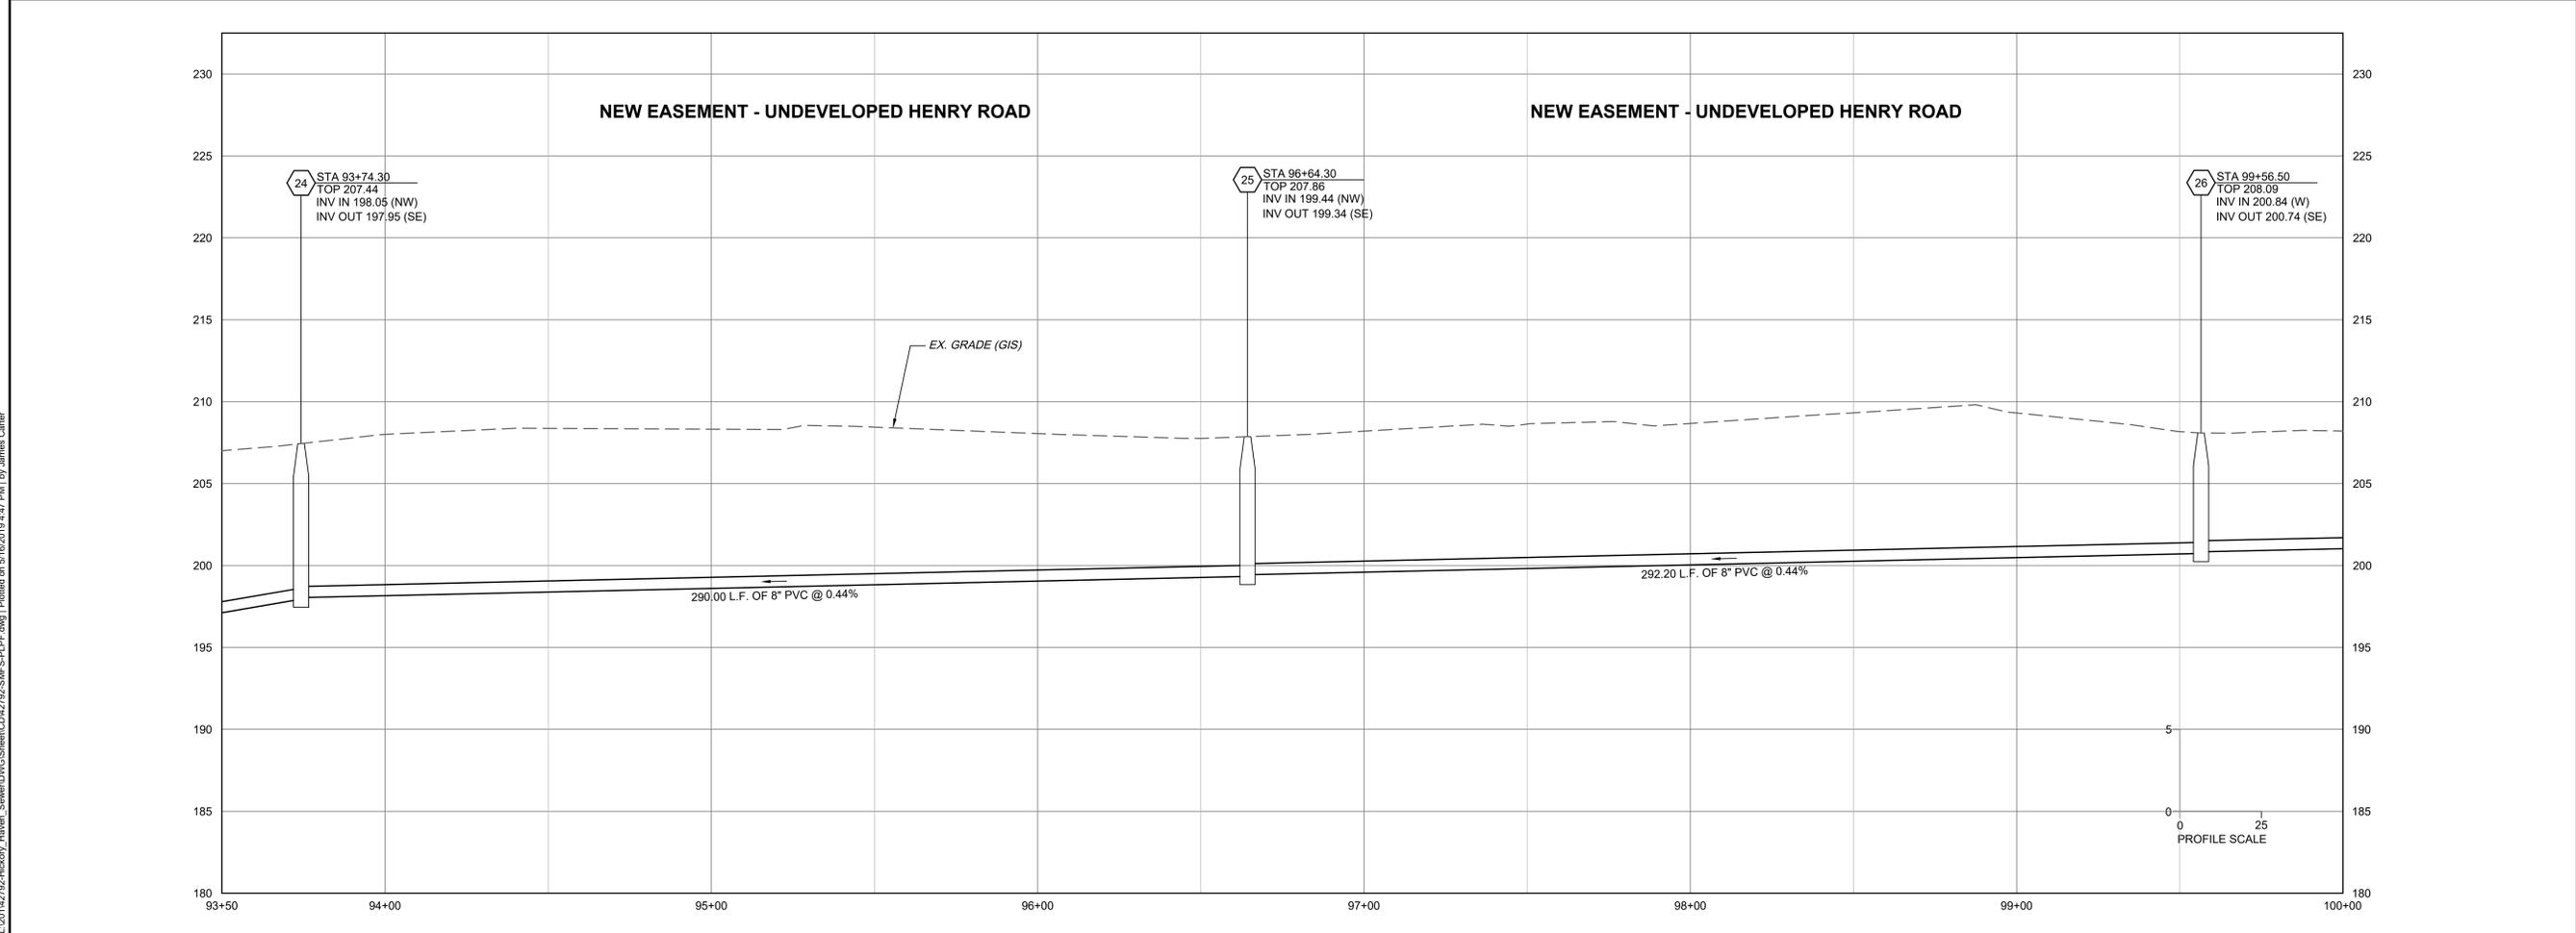

L:\2011\42792-Hickory Haven_Sewer\DWG\Sheet\CD42792-SNF-S-PL-PF.dwg | Plotted on 5/16/2019 4:47 PM | by Janine Carter

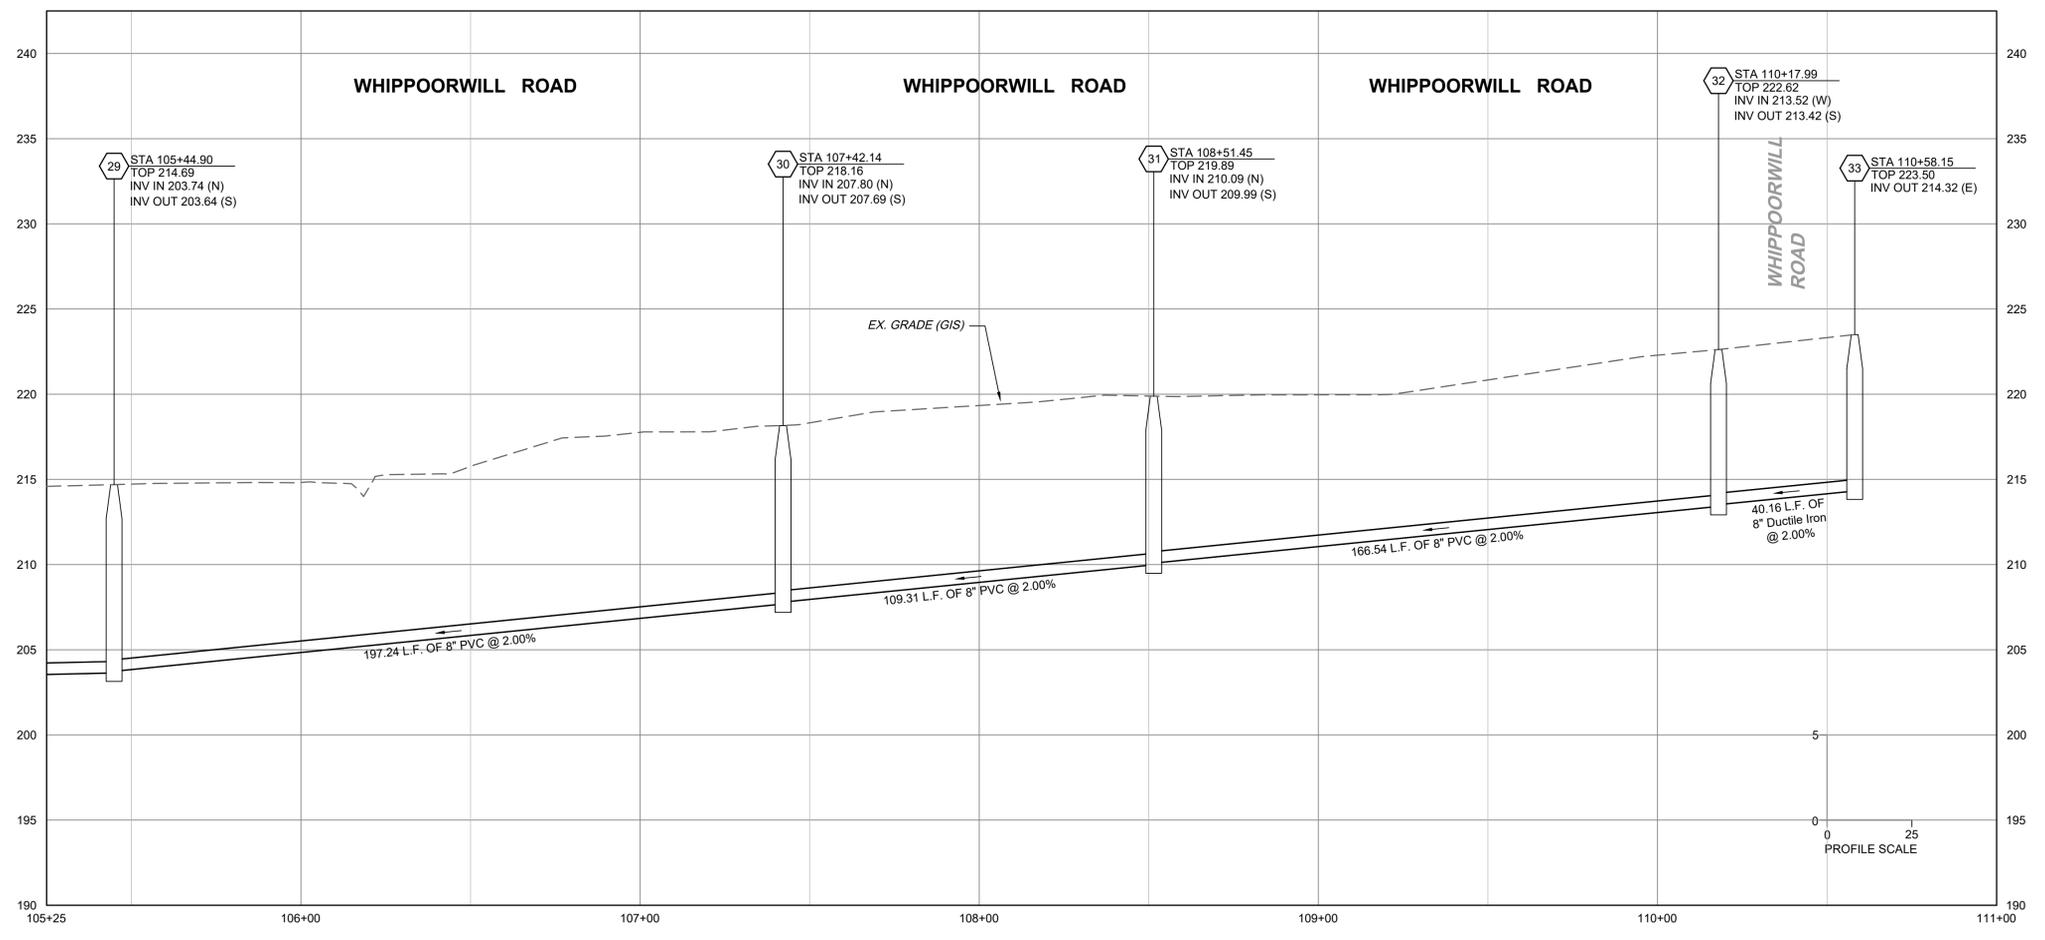 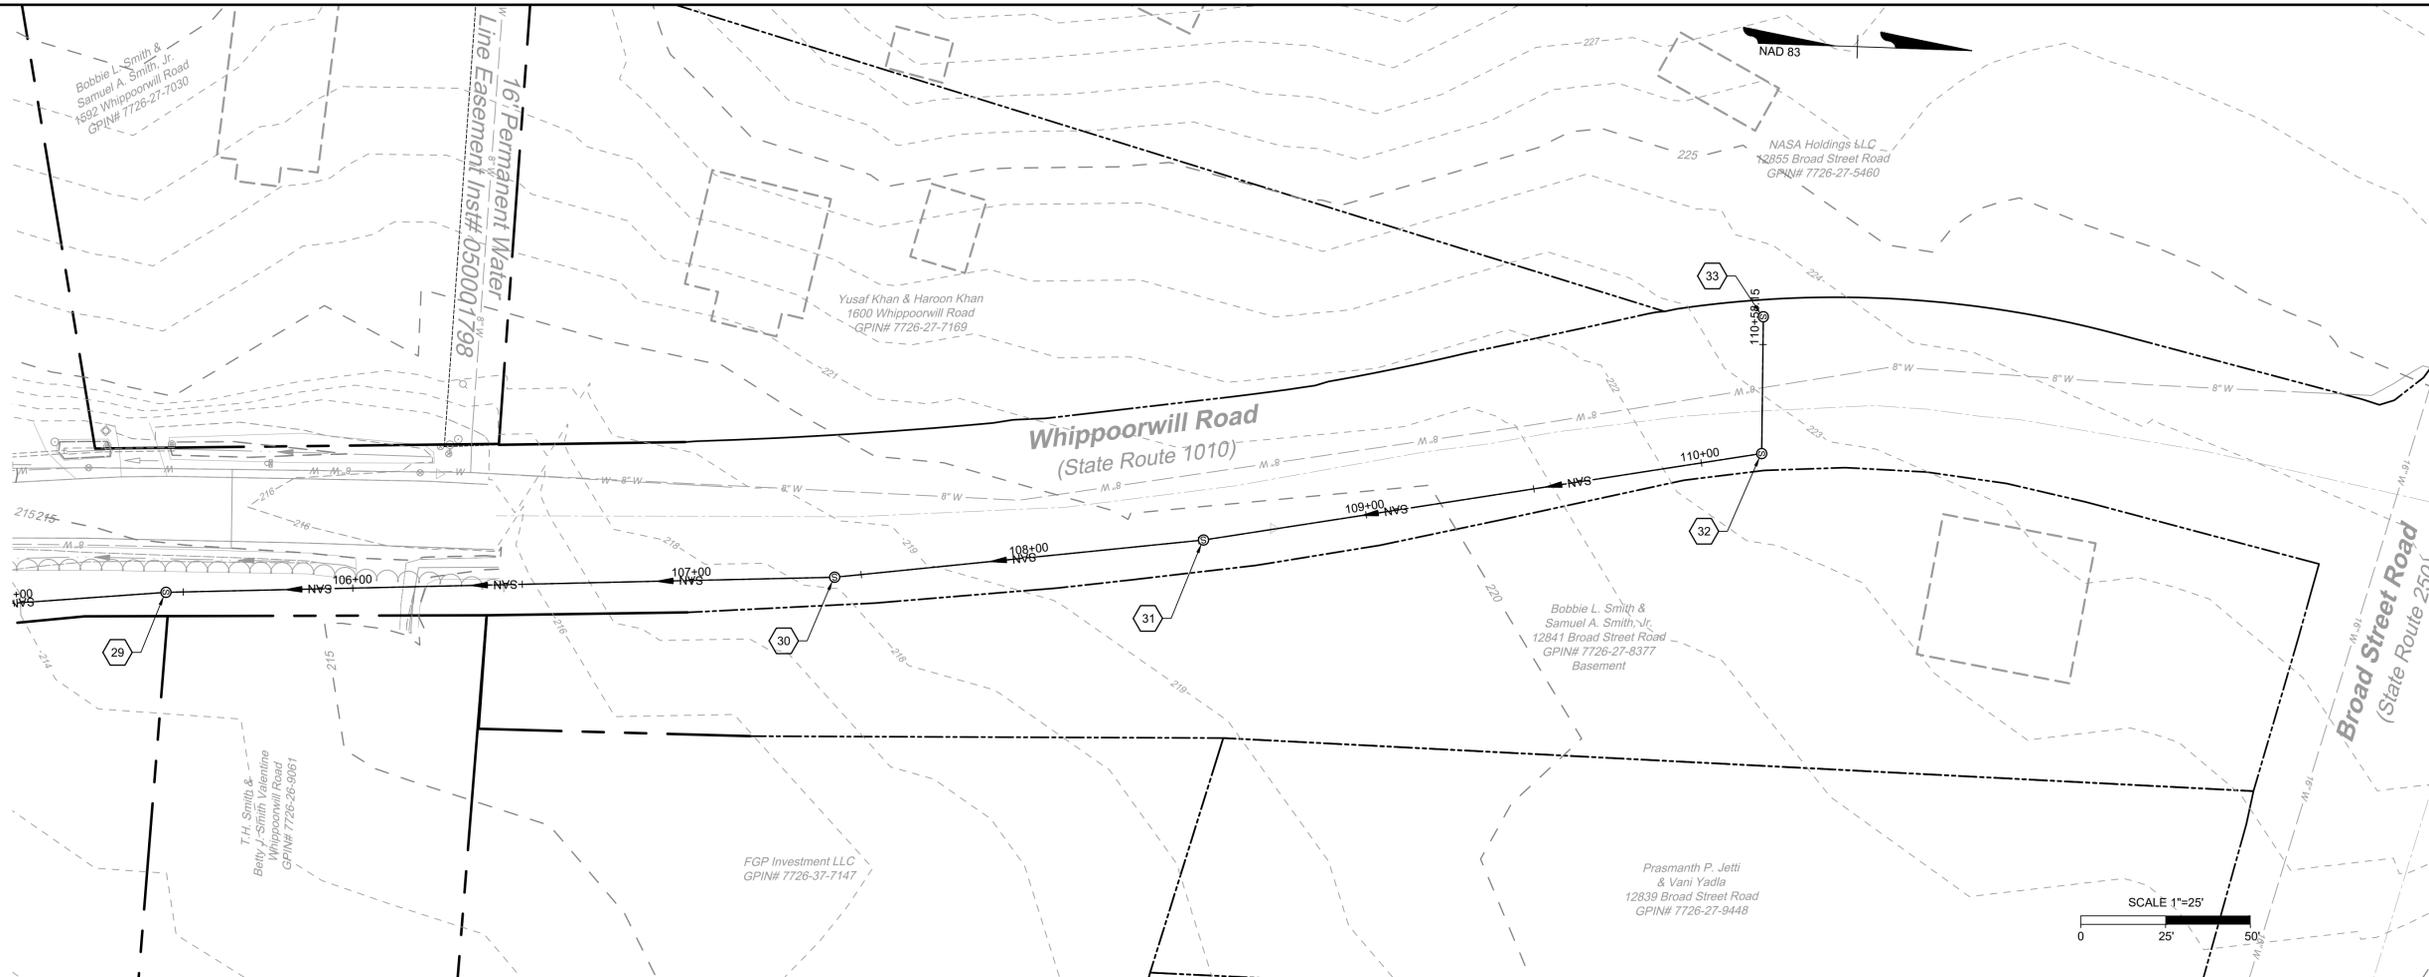

NOT FOR CONSTRUCTION

THIS DRAWING PREPARED AT THE
CORPORATE OFFICE
 100 Builders Parkway, Suite 300 | Richmond, VA 23225
 TEL 804.200.0500 FAX 804.560.1016 www.timmons.com

YOUR VISION ACHIEVED THROUGH OURS.

REVISION DESCRIPTION	DATE



TIMMONS GROUP

HICKORY HAVEN & SAMARY FOREST SANITARY SEWER
 DISTRICT 4 - GOOCHLAND COUNTY - VIRGINIA
SAMARY FOREST PLAN AND PROFILE

JOB NO. 42792
 SHEET NO. U-13

L:\2011\42792-Hickory Haven_SewerDWG\Sheet\CD\42792-SNF-S-PL-PF.dwg | Plotted on 5/20/2019 3:32 PM | by Janine Carter

These plans and associated documents are the exclusive property of TIMMONS GROUP and may not be reproduced in whole or in part and shall not be used for any purpose whatsoever, inclusive, but not limited to construction, bidding, and/or construction staking without the express written consent of TIMMONS GROUP.

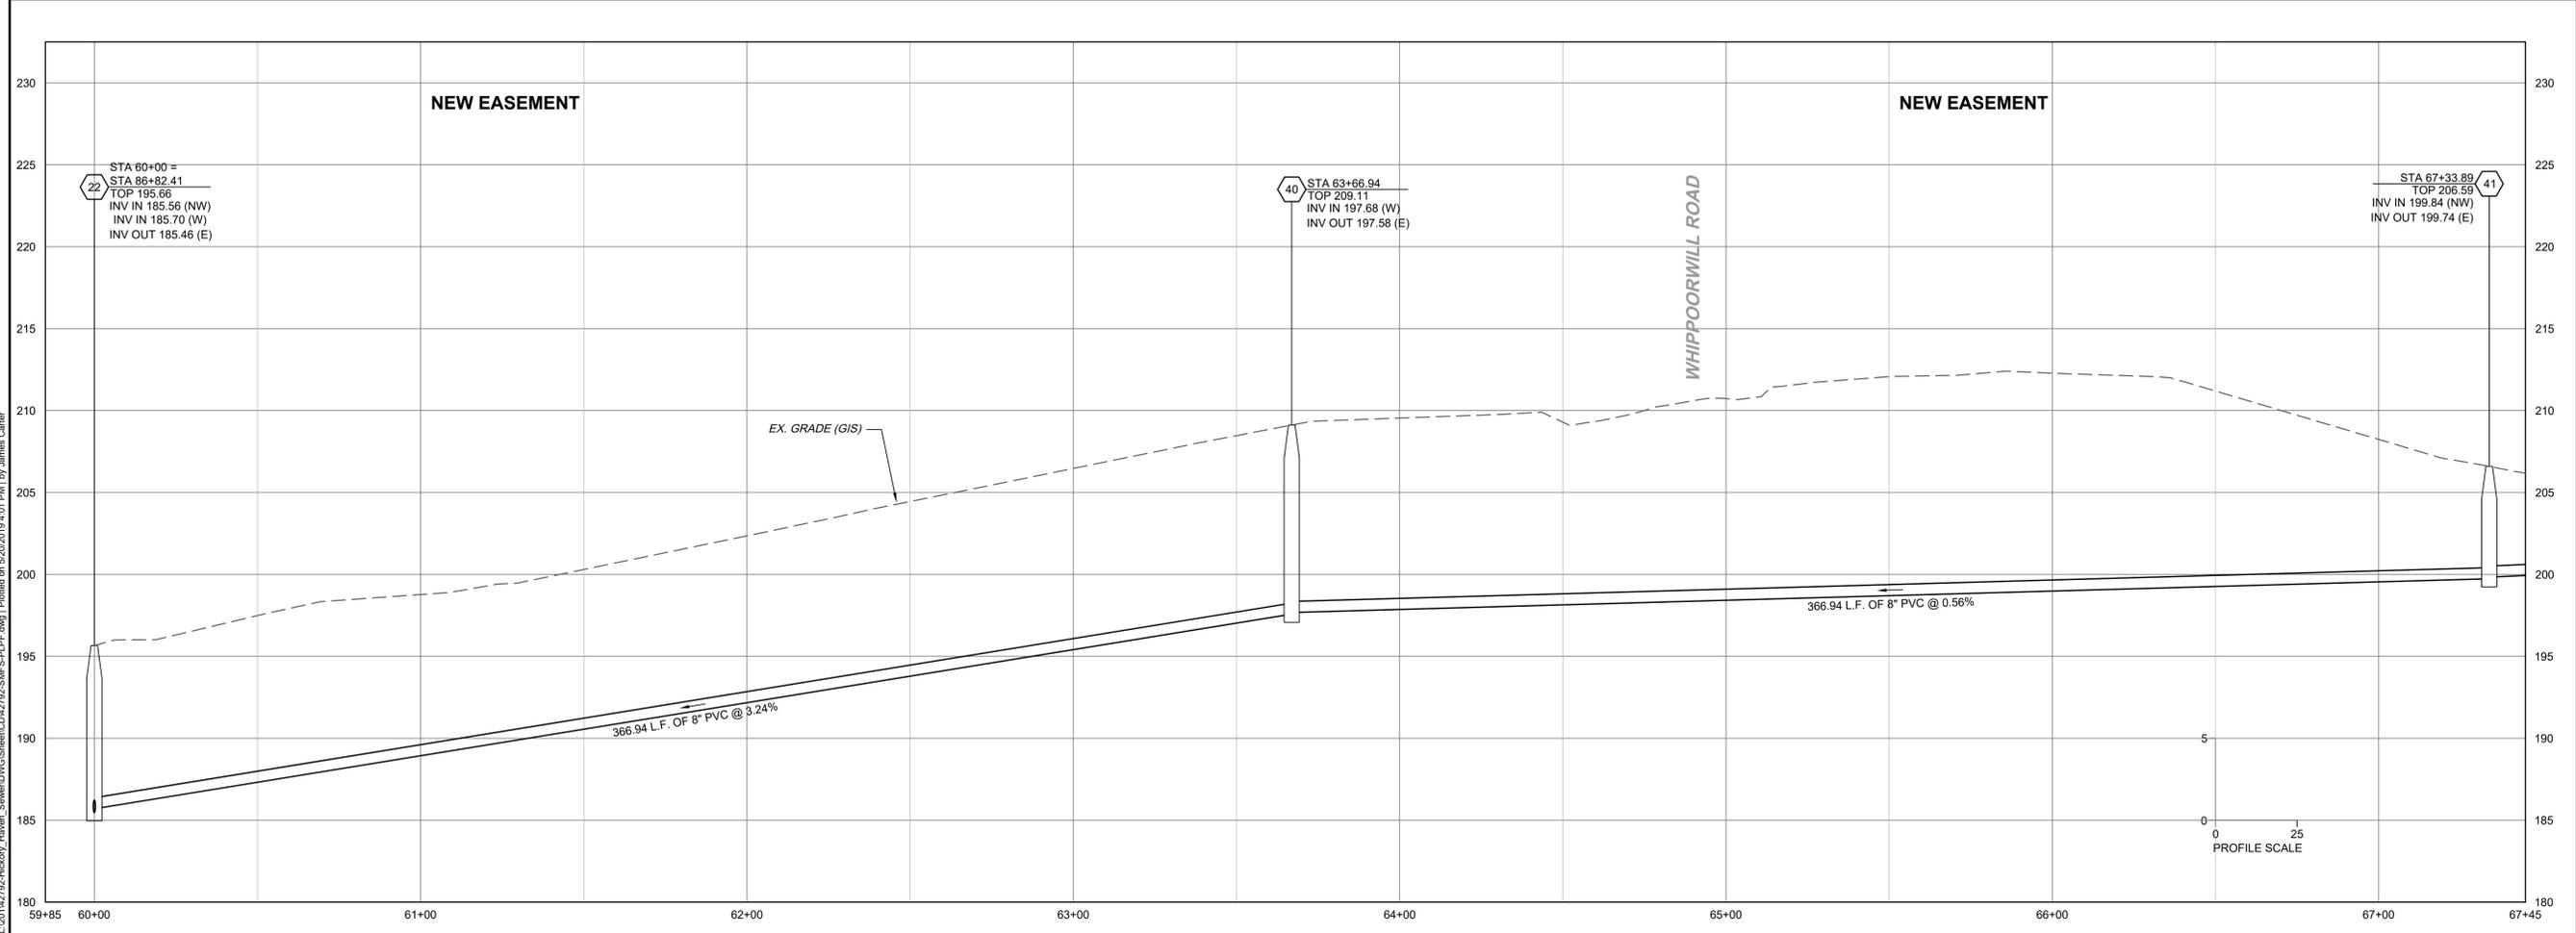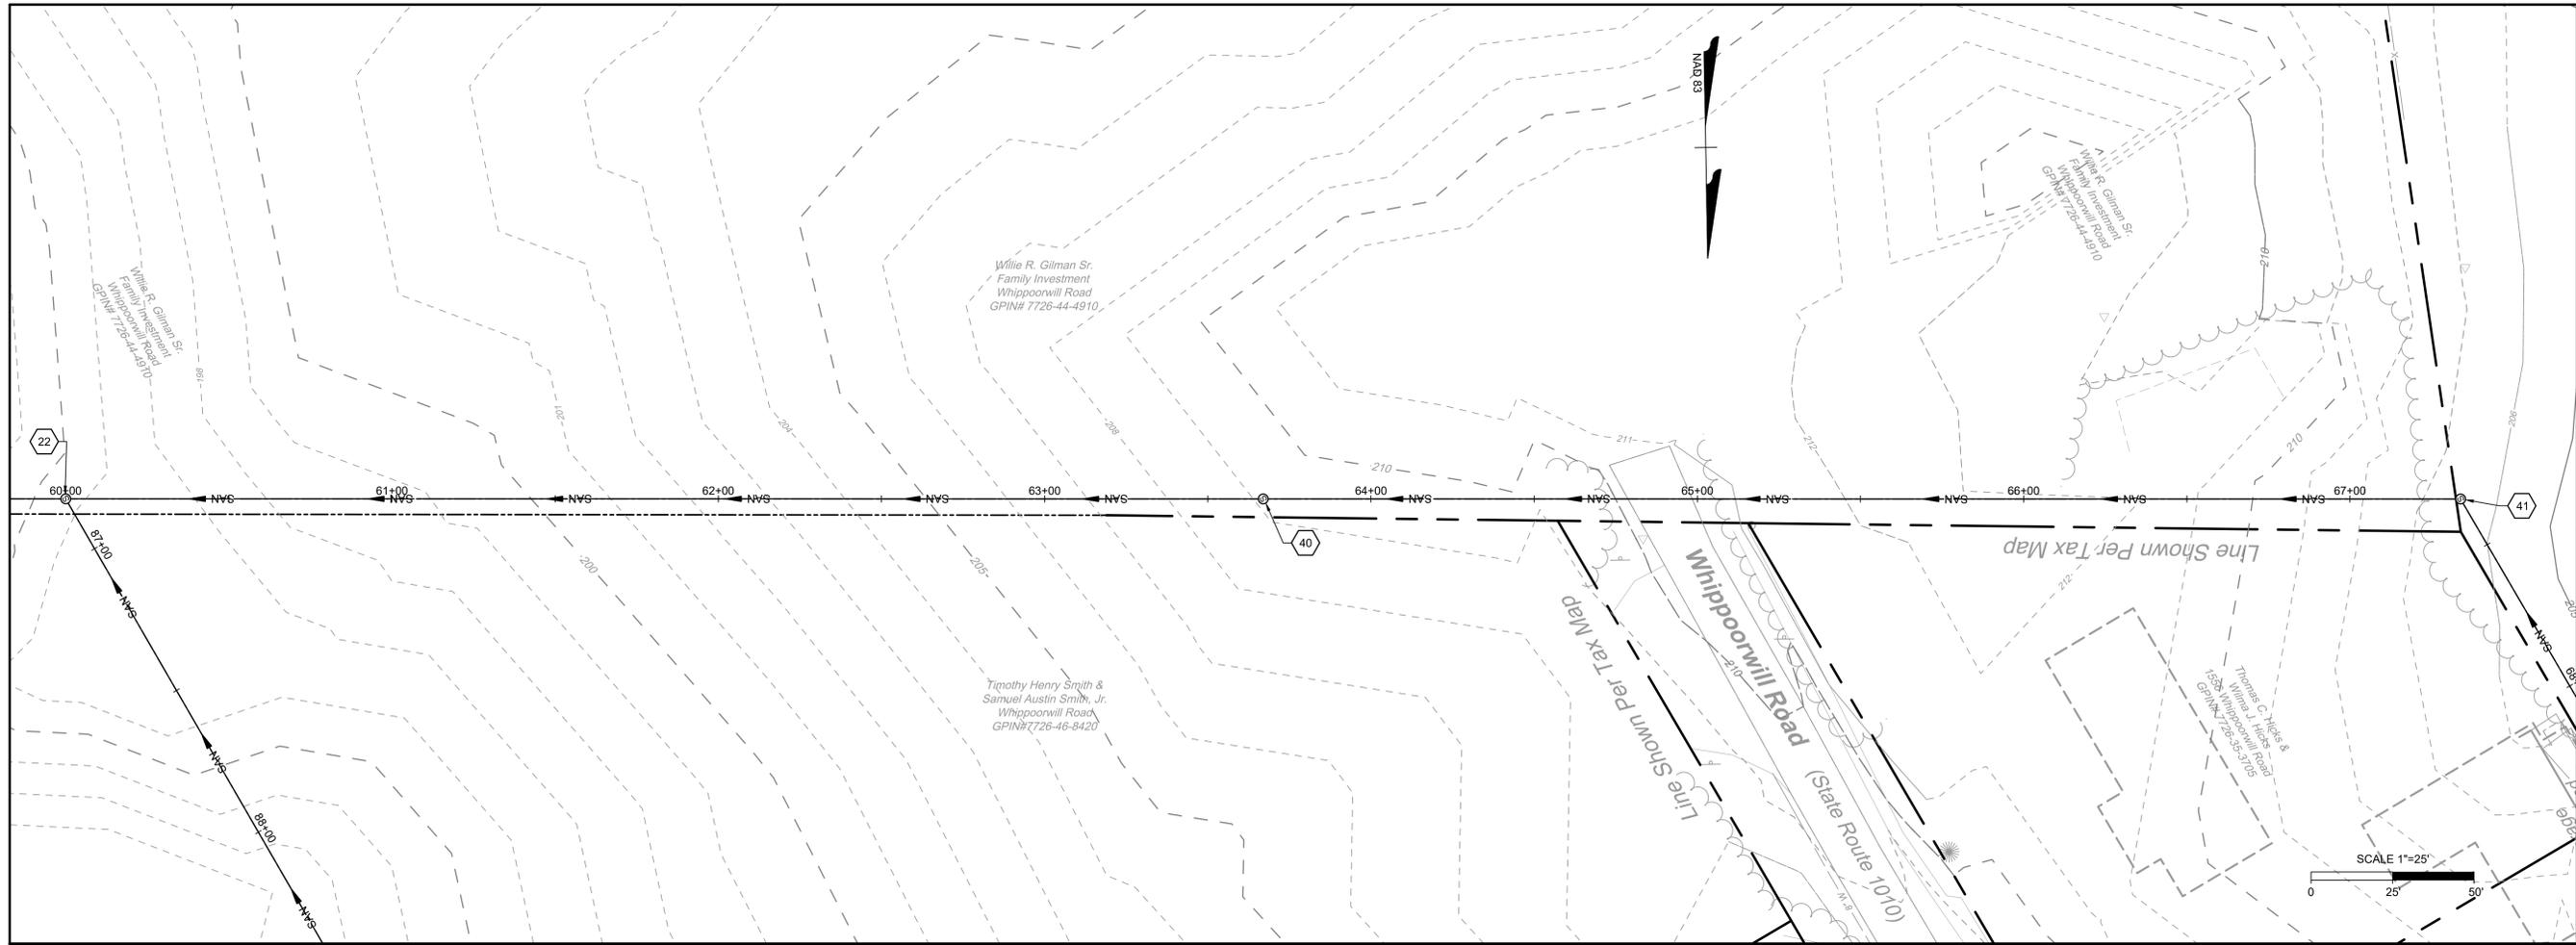

NOT FOR CONSTRUCTION

THIS DRAWING PREPARED AT THE
CORPORATE OFFICE
 1001 Builders Parkway, Suite 300 | Richmond, VA 23225
 TEL 804.200.0300 FAX 804.580.1016 www.timmons.com

YOUR VISION ACHIEVED THROUGH OURS.

DATE	REVISION DESCRIPTION

TIMMONS GROUP



HICKORY HAVEN & SAMARY FOREST SANITARY SEWER
 DISTRICT 4 - GOOCHLAND COUNTY - VIRGINIA
SAMARY FOREST PLAN AND PROFILE

YOUR VISION ACHIEVED THROUGH OURS.

DATE	5-14-2019
DRAWN BY	J. CARTER
DESIGNED BY	J. CARTER
CHECKED BY	B. STRICKLAND
SCALE	1" = 25'
JOB NO.	42792
SHEET NO.	U-14

L:\2011\42792-Hickory Haven_Sewer\DWG\Sheet\CD\42792-SNF-S-PL-PP.dwg | Plotted on 5/20/2019 4:01 PM | by Janine Carter

These plans and associated documents are the exclusive property of TIMMONS GROUP and may not be reproduced in whole or in part and shall not be used for any purpose whatsoever, inclusive, but not limited to construction, bidding, and/or construction staking without the express written consent of TIMMONS GROUP.

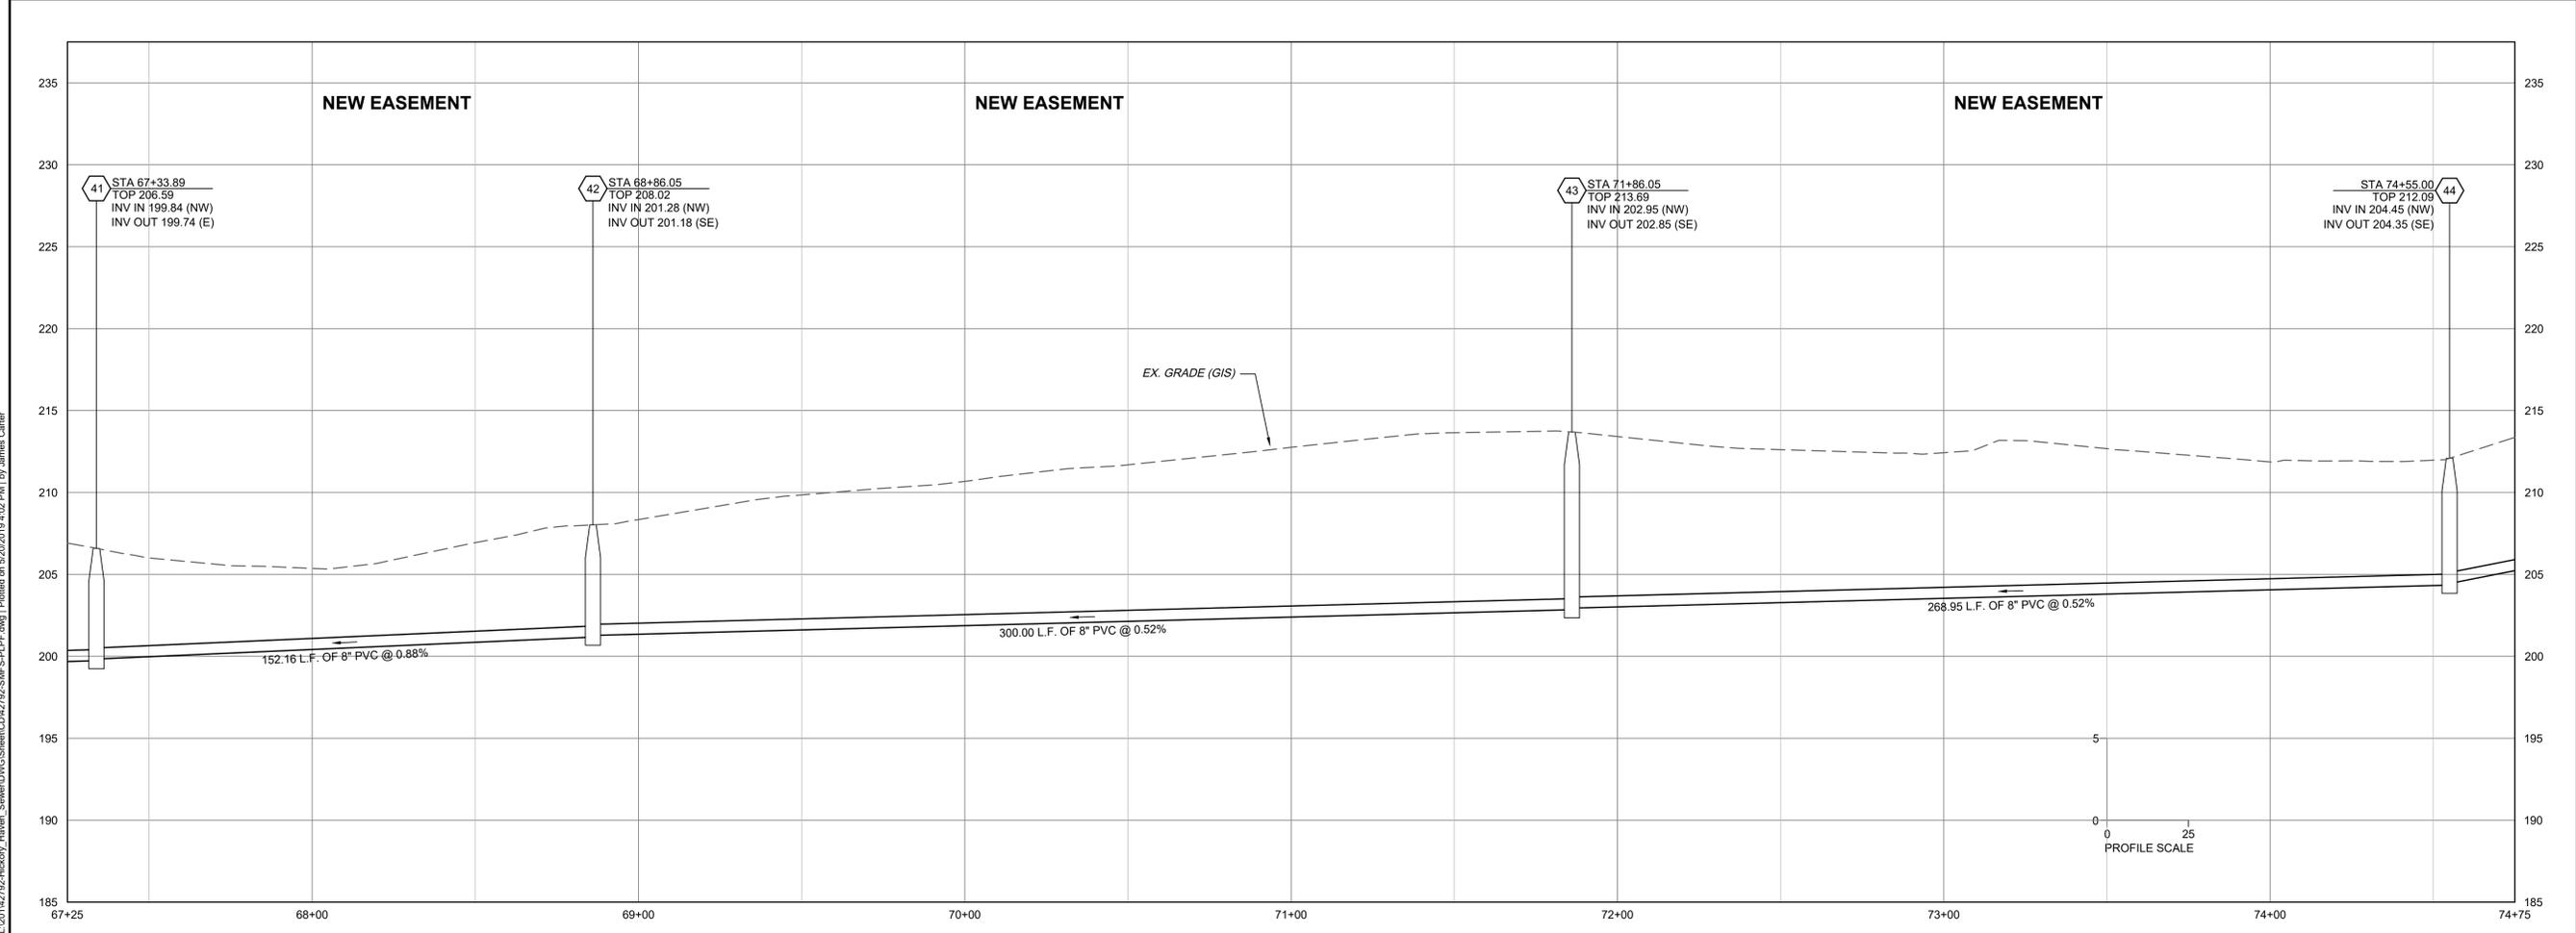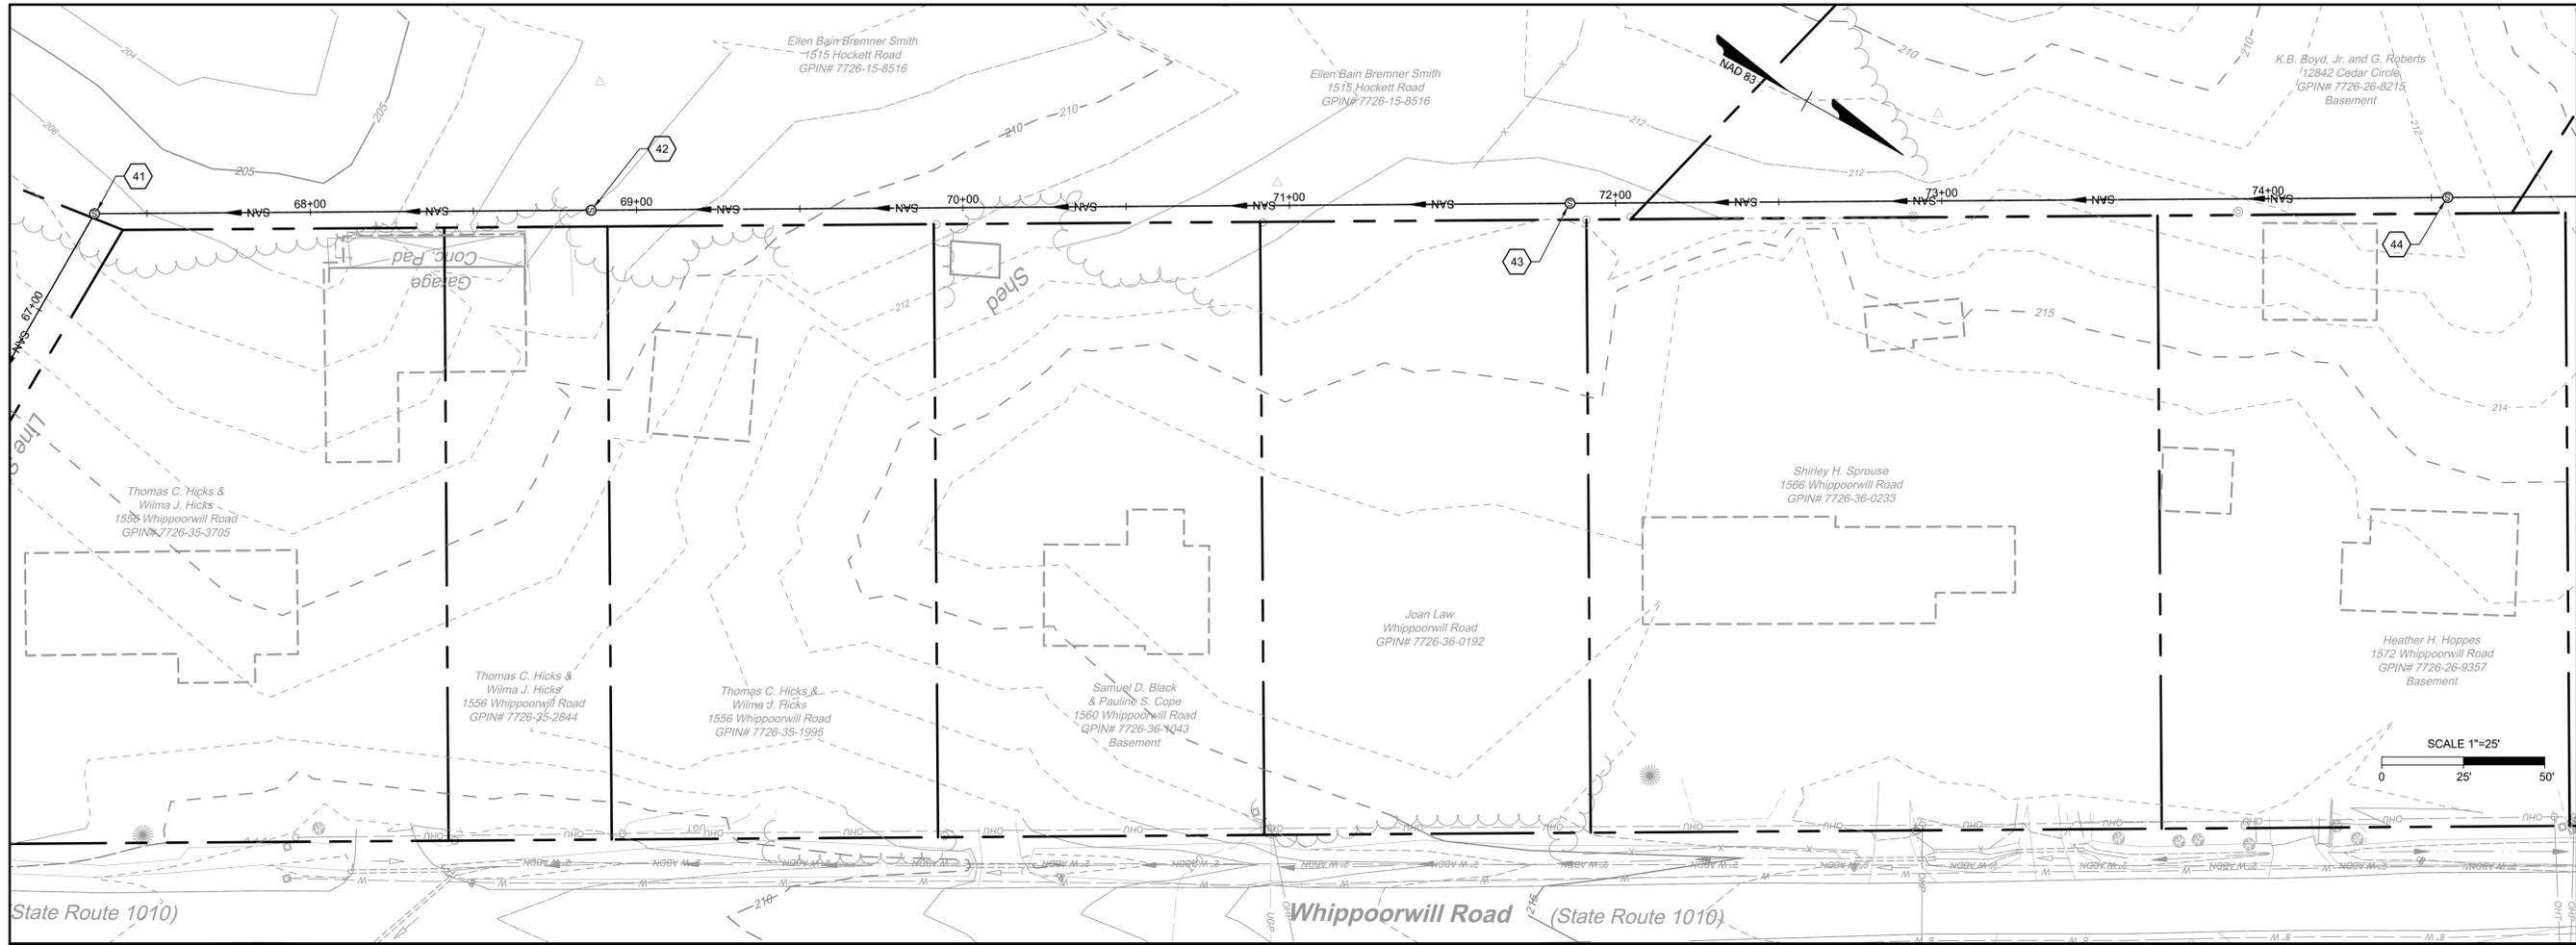

NOT FOR CONSTRUCTION

THIS DRAWING PREPARED AT THE
CORPORATE OFFICE
 100 Builders Parkway, Suite 300 | Richmond, VA 23225
 TEL 804.200.0500 FAX 804.580.1016 www.timmons.com

YOUR VISION ACHIEVED THROUGH OURS.

REVISION DESCRIPTION	DATE

DATE: 5-14-2019
 DRAWN BY: J. CARTER
 DESIGNED BY: J. CARTER
 CHECKED BY: B. STRICKLAND
 SCALE:
 H: 1" = 25'
 V: 1" = 5'



TIMMONS GROUP

HICKORY HAVEN & SAMARY FOREST SANITARY SEWER
 DISTRICT 4 - GOOCHLAND COUNTY - VIRGINIA
 SAMARY FOREST PLAN AND PROFILE

JOB NO. 42792
 SHEET NO. U-15

These plans and associated documents are the exclusive property of TIMMONS GROUP and may not be reproduced in whole or in part and shall not be used for any purpose whatsoever, inclusive, but not limited to construction, bidding, and/or construction staking without the express written consent of TIMMONS GROUP.

L:\2011\42792-Hickory Haven_Sewer\DWG\Sheet\CD\42792-SNF-S-PL-PF.dwg | Plotted on 5/20/2019 4:02 PM | by Janine Carter

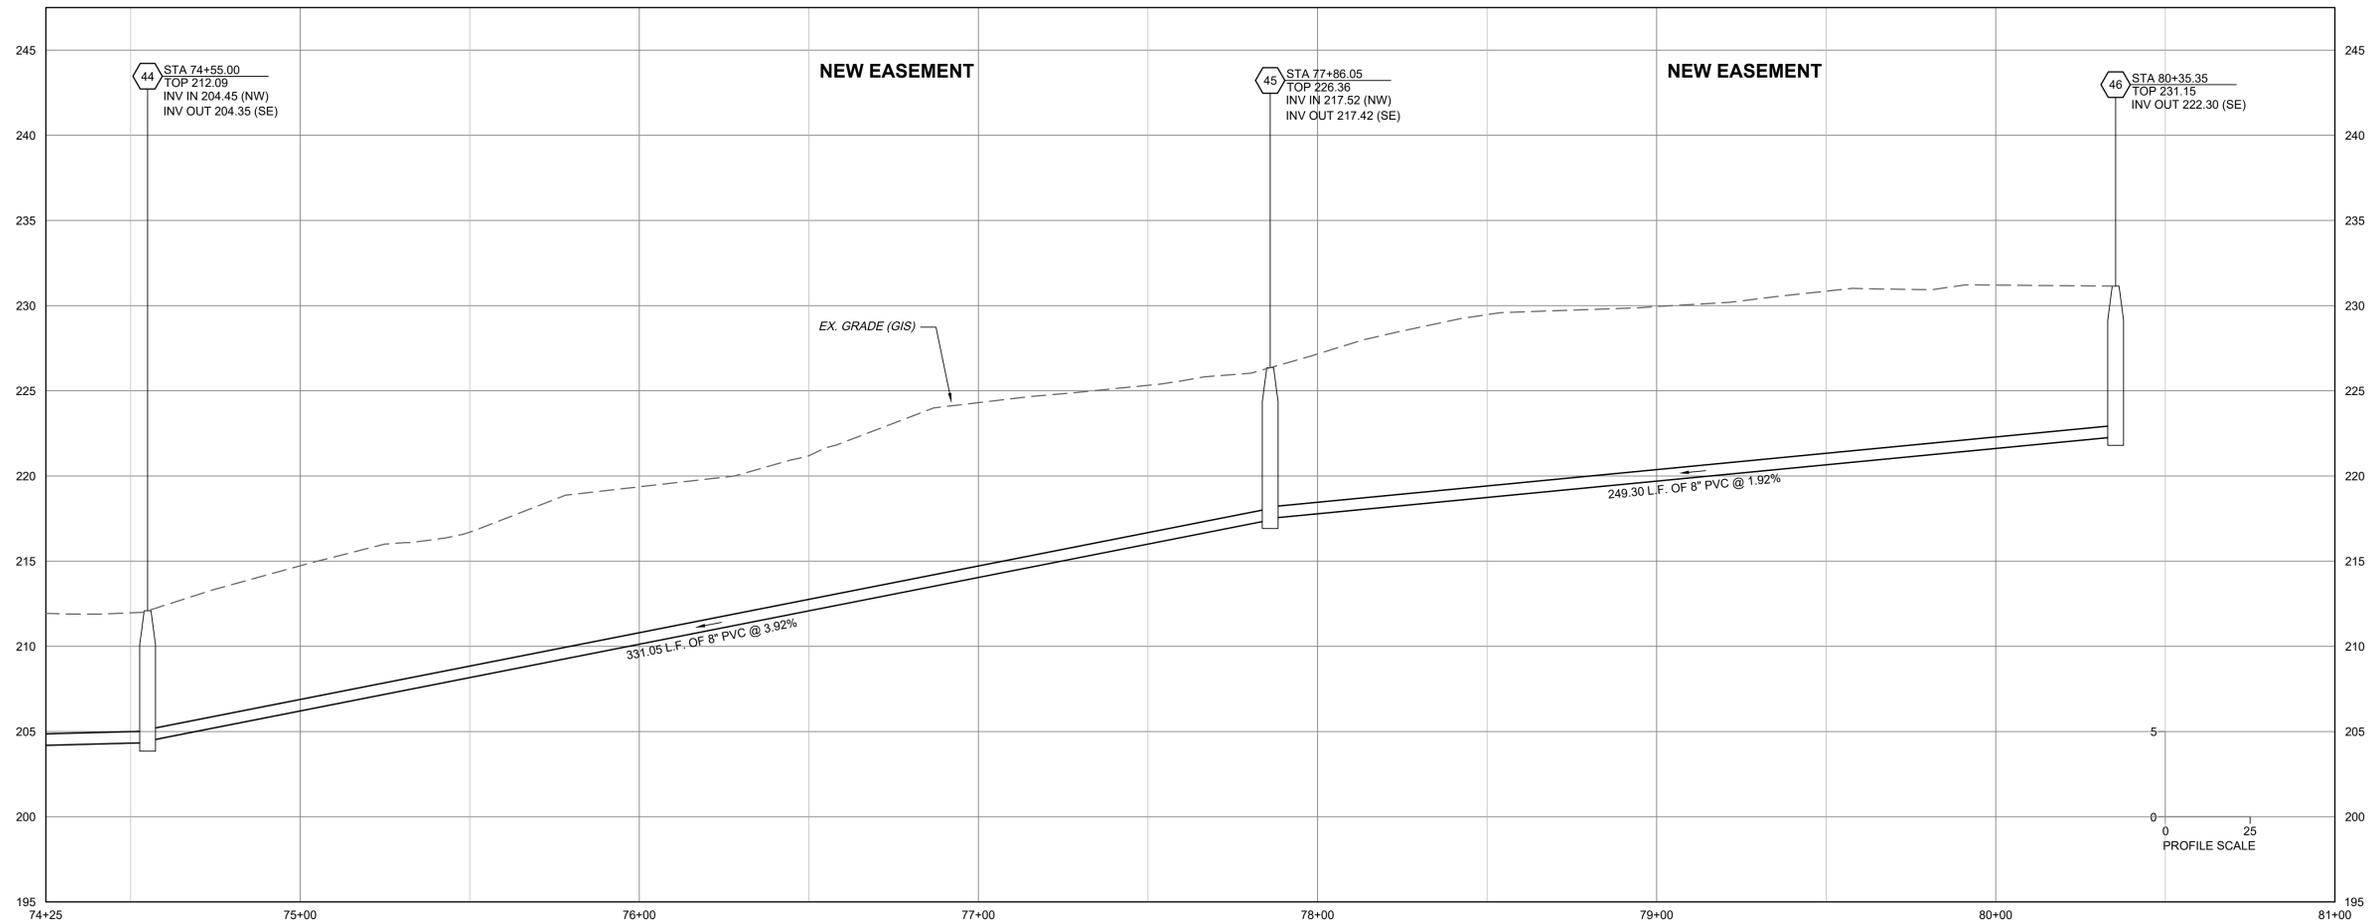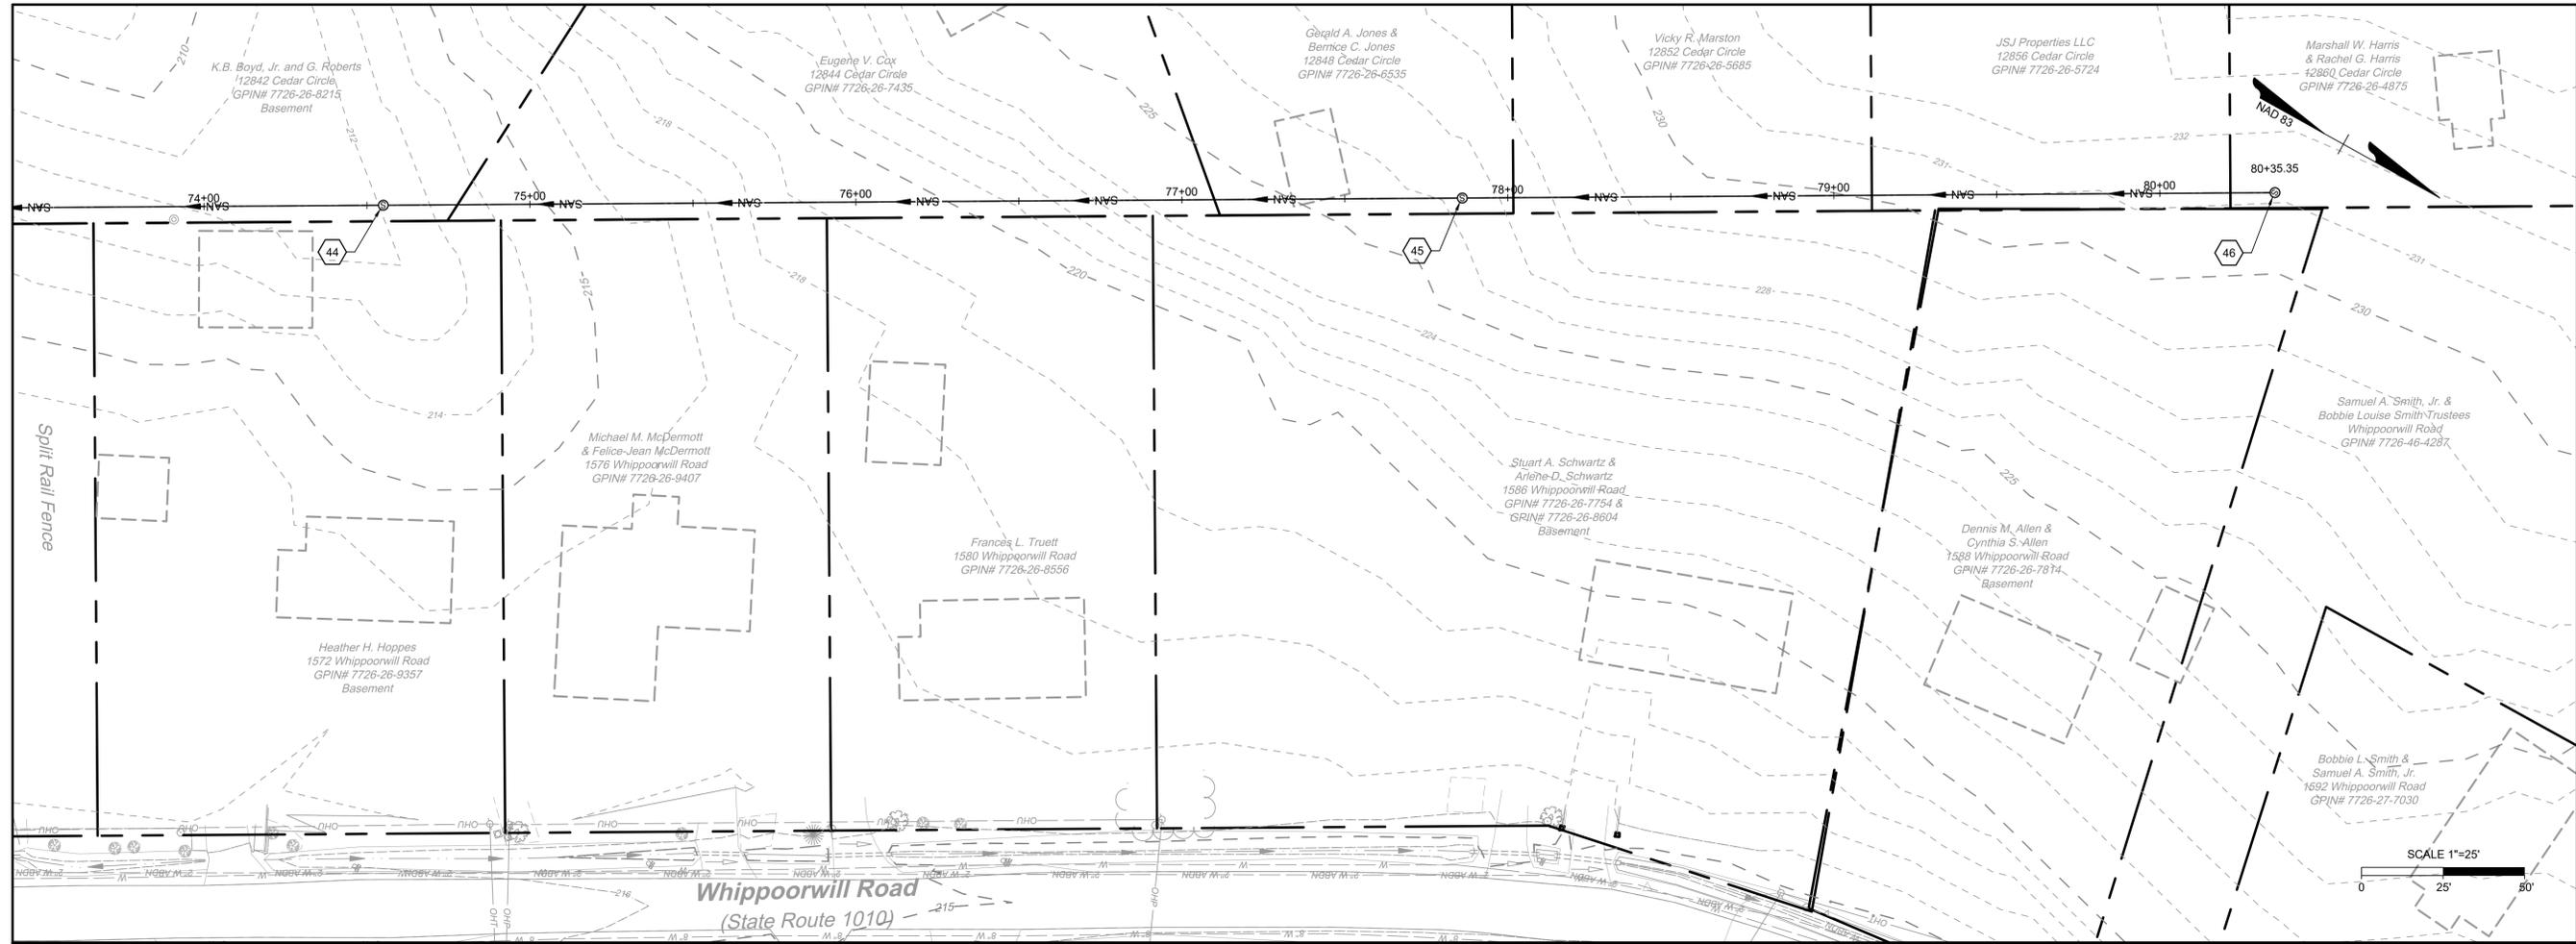

NOT FOR CONSTRUCTION

THIS DRAWING PREPARED AT THE
CORPORATE OFFICE
 1001 Builders Parkway, Suite 300 | Richmond, VA 23225
 TEL 804.200.0500 FAX 804.580.1016 www.timmons.com

YOUR VISION ACHIEVED THROUGH OURS.

REVISION DESCRIPTION	DATE

DATE: 5-14-2019
 DRAWN BY: J. CARTER
 DESIGNED BY: J. CARTER
 CHECKED BY: B. STRICKLAND
 SCALE:
 H: 1" = 25'
 V: 1" = 5'

TIMMONS GROUP

HICKORY HAVEN & SAMARY FOREST SANITARY SEWER
 DISTRICT 4 - GOOCHLAND COUNTY - VIRGINIA
SAMARY FOREST PLAN AND PROFILE

JOB NO. 42792
 SHEET NO. U-16

These plans and associated documents are the exclusive property of TIMMONS GROUP and may not be reproduced in whole or in part and shall not be used for any purpose whatsoever, inclusive, but not limited to construction, bidding, and/or construction staking without the express written consent of TIMMONS GROUP.

L:\2011\42792-Hickory Haven_SewerDWG\Sheet\CD\42792-SNF-S-PL-PF.dwg | Plotted on 5/16/2019 4:50 PM | by James Carter