


HICKORY HAVEN AND SAMARY FOREST SANITARY SEWER

60% DESIGN SUBMITTAL
GOOCHLAND COUNTY, VIRGINIA

SITE DATA

OWNER/OPERATOR
GOOCHLAND COUNTY
1800 SANDY HOOK ROAD
P.O. BOX 119
GOOCHLAND, VA 23063
CONTACT: WAYNE STEPHENS, P.E.
PHONE: (804) 556-5835
FAX: (804) 556-5176
EMAIL: WSTEPHENS@CO.GOOCHLAND.VA.US

ENGINEER
TIMMONS GROUP
1001 BOULDERS PARKWAY, SUITE 300
RICHMOND, VA 23225
CONTACT: BRUCE STRICKLAND, P.E.
PHONE: (804) 200-6389
FAX: (804) 560-1438
EMAIL: BRUCE.STRICKLAND@TIMMONS.COM

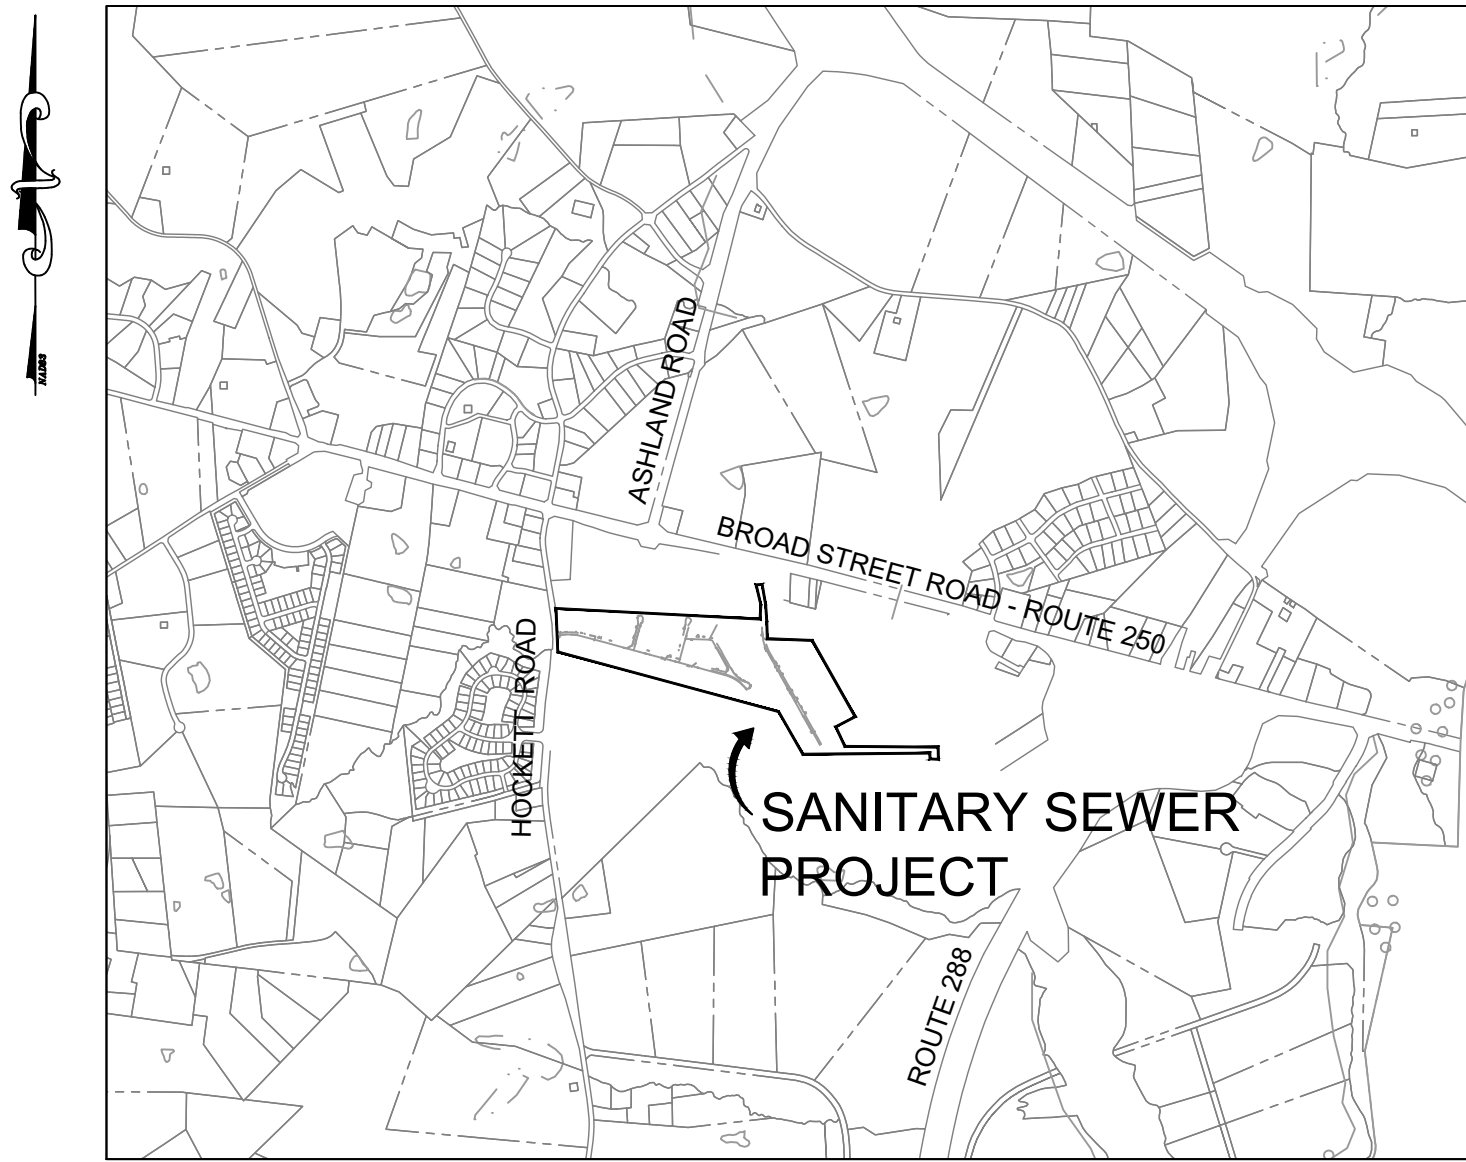

VICINITY MAP
SCALE: 1" = 2,000'

GOOCHLAND COUNTY
MAY 14, 2019

NOTE: A VSMP REGISTRATION STATEMENT IS NOT REQUIRED FOR THIS LINEAR DEVELOPMENT PROJECT IN ACCORDANCE WITH DEQ GUIDANCE MEMO NO. 15-2003. ADDITIONALLY, THIS PROJECT ACHIEVES COMPLIANCE WITH PART IIB OF VSMP TECHNICAL CRITERIA BY A NEGLIGIBLE INCREASE IN IMPERVIOUSNESS AND NEGLIGIBLE CHANGE IN WATER QUALITY/QUANTITY.

SHEET INDEX

SHEET	DRAWING	TITLE
1	C-1	COVER SHEET
2	C-2	SHEET INDEX
3	C-3	SANITARY SEWER HYDRAULIC ANALYSIS
4	U-1	HICKORY HAVEN PLAN AND PROFILE
5	U-2	HICKORY HAVEN PLAN AND PROFILE
6	U-3	HICKORY HAVEN PLAN AND PROFILE
7	U-4	HICKORY HAVEN PLAN AND PROFILE
8	U-5	HICKORY HAVEN PLAN AND PROFILE
9	U-6	HICKORY HAVEN PLAN AND PROFILE
10	U-7	HICKORY HAVEN PLAN AND PROFILE
11	U-8	HICKORY HAVEN PLAN AND PROFILE
12	U-9	SAMARY FOREST PLAN AND PROFILE
13	U-10	SAMARY FOREST PLAN AND PROFILE
14	U-11	SAMARY FOREST PLAN AND PROFILE
15	U-12	SAMARY FOREST PLAN AND PROFILE
16	U-13	SAMARY FOREST PLAN AND PROFILE
17	U-14	SAMARY FOREST PLAN AND PROFILE
18	U-15	SAMARY FOREST PLAN AND PROFILE
19	U-16	SAMARY FOREST PLAN AND PROFILE
20	D-1	GENERAL NOTES AND DETAILS
21	D-2	GENERAL NOTES AND DETAILS

MISS UTILITY OF VIRGINIA

THE CONTRACTOR SHALL CALL "MISS UTILITY" 48 HOURS PRIOR TO THE START OF EXCAVATION. CONTRACTOR SHALL VERIFY LOCATION AND ELEVATION OF ALL UNDERGROUND UTILITIES SHOWN ON PLANS IN AREAS OF CONSTRUCTION PRIOR TO STARTING WORK. CONTACT THE ENGINEER IMMEDIATELY IF THE LOCATION OR ELEVATION IS DIFFERENT FROM THAT SHOWN ON THE PLAN. IF THERE APPEARS TO BE A CONFLICT, AND/OR UPON DISCOVERY OF ANY UTILITY NOT SHOWN ON PLAN, THE DEVELOPER SHALL BE RESPONSIBLE FOR THE RELOCATION OF ANY UTILITY WITHIN THE EXISTING AND/OR RIGHT-OF-WAY REQUIRED BY THE DEVELOPMENT. CONTACT MISS UTILITY OF VIRGINIA: 1-800-552-7001 (TOLL FREE) OR DIAL 811.



60% PLAN
SUBMISSION
NOT FOR
CONSTRUCTION

THIS DRAWING PREPARED AT THE
CORPORATE OFFICE
1001 Boulders Parkway, Suite 300 | Richmond, VA 23225
TEL 804.200.6300 FAX 804.560.1438 www.timmons.com

YOUR VISION ACHIEVED THROUGH OURS.

REVISION DESCRIPTION

DATE

5-14-2019

DRAWN BY

J. CARTER

DESIGNED BY

J. CARTER

CHECKED BY

B. STRICKLAND

SCALE

AS SHOWN


TIMMONS GROUP

HICKORY HAVEN & SAMARY FOREST SANITARY SEWER
DISTRICT 4 - GOOCHLAND COUNTY - VIRGINIA

COVER SHEET

JOB NO.
42792

SHEET NO.
C-1


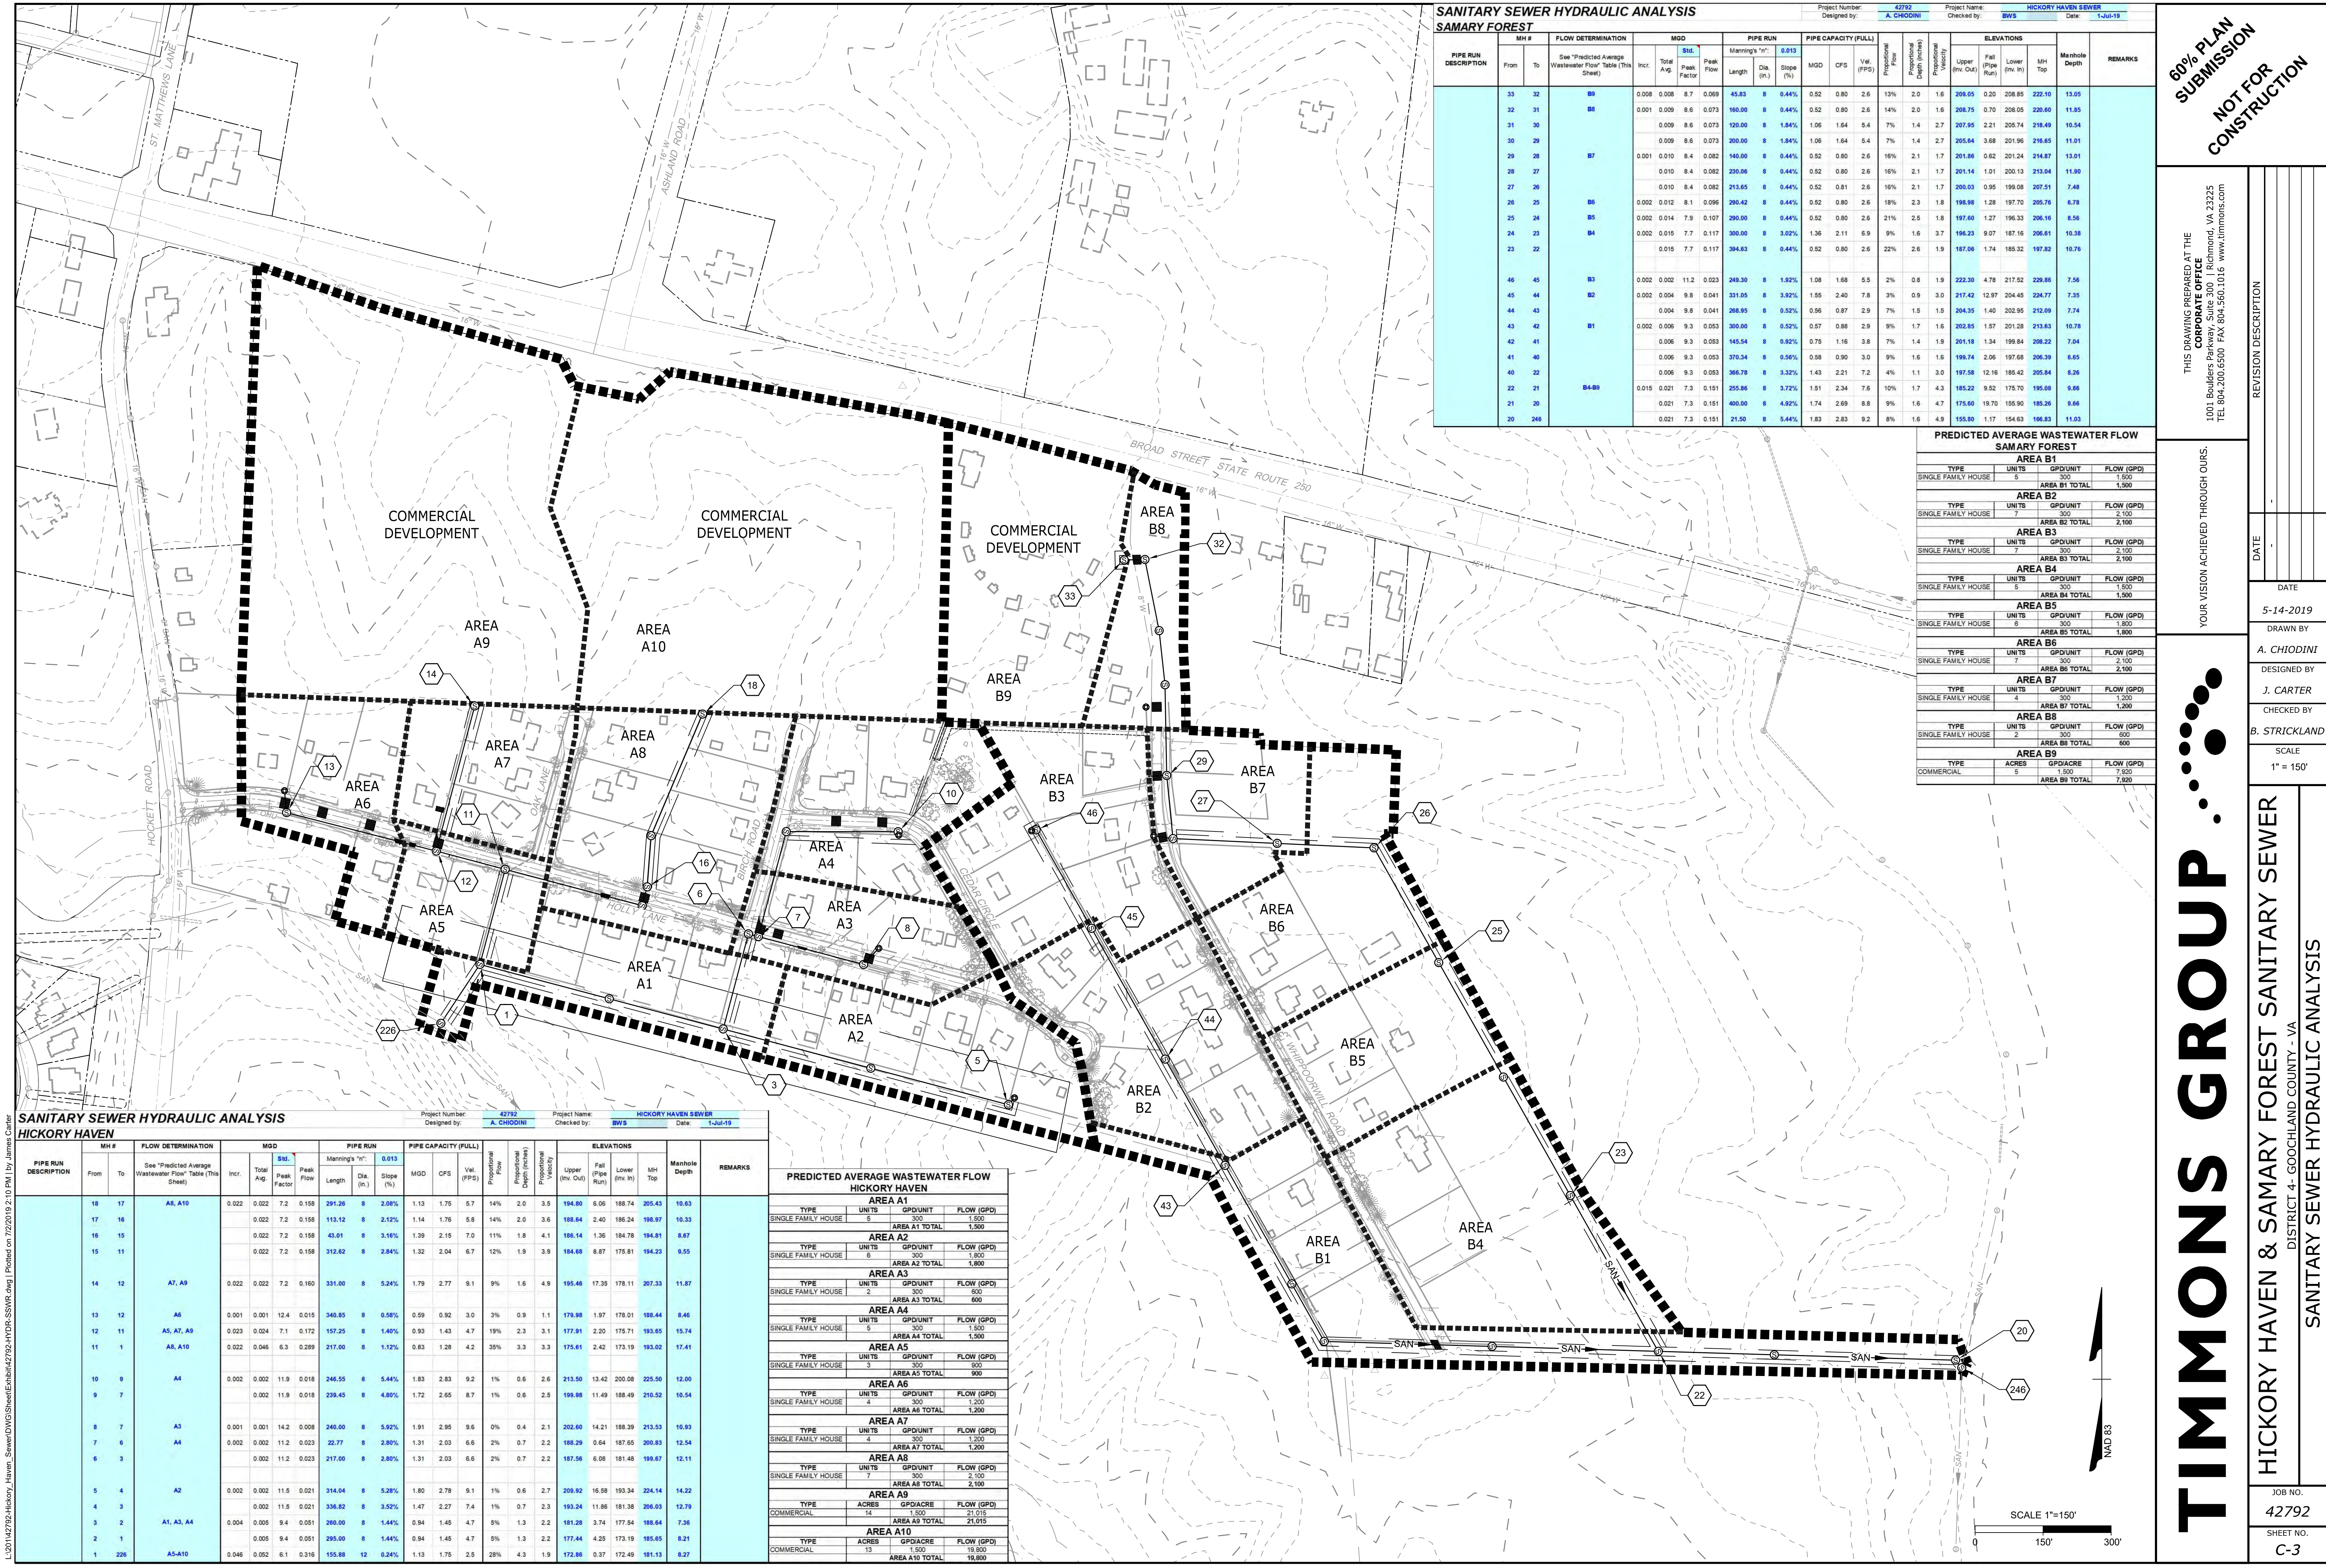


SANITARY SEWER HYDRAULIC ANALYSIS SAMARY FOREST														
PIPE RUN DESCRIPTION		MH #		FLOW DETERMINATION		MGD			PIPE RUN		PIPE CAPACITY (FULL)			REMARKS
		From	To	See "Predicted Average Wastewater Flow" Table (This Sheet)	Incr.	Total Avg	Std. Peak Factor	Peak Flow	Manning's "n": 0.013	Length	Dia. (in.)	Slope (%)	MGD	CFS
		33	32	B9	0.008	0.008	8.7	0.069	45.83	8	0.44%	0.52	0.80	2.6
		32	31	B8	0.001	0.009	8.6	0.073	160.00	8	0.44%	0.52	0.80	2.6
		31	30		0.009	8.6	0.073		120.00	8	1.84%	1.06	1.64	5.4
		30	29		0.009	8.6	0.073		200.00	8	1.84%	1.06	1.64	5.4
		29	28	B7	0.001	0.010	8.4	0.082	140.00	8	0.44%	0.52	0.80	2.6
		28	27		0.010	8.4	0.082		230.06	8	0.44%	0.52	0.80	2.6
		27	26		0.010	8.4	0.082		213.65	8	0.44%	0.52	0.81	2.6
		26	25	B6	0.002	0.012	8.1	0.096	290.42	8	0.44%	0.52	0.80	2.6
		25	24	B5	0.002	0.014	7.9	0.107	290.00	8	0.44%	0.52	0.80	2.6
		24	23	B4	0.002	0.015	7.7	0.117	300.00	8	3.02%	1.36	2.11	6.9
		23	22		0.015	7.7	0.117		394.63	8	0.44%	0.52	0.80	2.6
		46	45	B3	0.002	0.002	11.2	0.023	249.30	8	1.92%	1.08	1.68	5.5
		45	44	B2	0.002	0.004	9.8	0.041	331.05	8	3.92%	1.55	2.40	7.8
		44	43		0.004	9.8	0.041		288.95	8	0.52%	0.56	0.87	2.9
		43	42	B1	0.002	0.006	9.3	0.053	300.00	8	0.52%	0.57	0.88	2.9
		42	41		0.006	9.3	0.053		145.54	8	0.92%	0.75	1.16	3.8
		41	40		0.006	9.3	0.053		370.34	8	0.56%	0.58	0.90	3.0
		40	22		0.006	9.3	0.053		366.78	8	3.32%	1.43	2.21	7.2
		22	21		0.015	0.021	7.3	0.151	255.86	8	3.72%	1.51	2.34	7.5
		21	20		0.021	7.3	0.151		400.00	8	4.92%	1.74	2.69	8.8
		20	246		0.021	7.3	0.151		21.50	8	5.44%	1.83	2.83	9.2

SANITARY SEWER HYDRAULIC ANALYSIS SAMARY FOREST														
PIPE RUN DESCRIPTION		MH #		FLOW DETERMINATION		MGD			PIPE RUN		PIPE CAPACITY (FULL)			REMARKS
		From	To	See "Predicted Average Wastewater Flow" Table (This Sheet)	Incr.	Total Avg	Std. Peak Factor	Peak Flow	Manning's "n": 0.013	Length	Dia. (in.)	Slope (%)	MGD	CFS
		33	32	B9	0.008	0.008	8.7	0.069	45.83	8	0.44%	0.52	0.80	2.6
		32	31	B8	0.001	0.009	8.6	0.073	160.00	8	0.44%	0.52	0.80	2.6
		31	30		0.009	8.6	0.073		120.00	8	1.84%	1.06	1.64	5.4
		30	29		0.009	8.6	0.073		200.00	8	1.84%	1.06	1.64	5.4
		29	28	B7	0.001	0.010	8.4	0.082	140.00	8	0.44%	0.52	0.80	2.6
		28	27		0.010	8.4	0.082		230.06	8	0.44%	0.52	0.80	2.6
		27	26		0.010	8.4	0.082		213.65	8	0.44%	0.52	0.81	2.6
		26	25	B6	0.002	0.012	8.1	0.096	290.42	8	0.44%	0.52	0.80	2.6
		25	24	B5	0.002	0.014	7.9	0.107	290.00	8	0.44%	0.52	0.80	2.6
		24	23	B4	0.002	0.015	7.7	0.117	300.00	8	3.02%	1.36	2.11	6.9
		23	22		0.015	7.7	0.117		394.63	8	0.44%	0.52	0.80	2.6
		46	45	B3	0.002	0.002	11.2	0.023	249.30	8	1.92%	1.08	1.68	5.5
		45	44	B2	0.002	0.004	9.8	0.041	331.05	8	3.92%	1.55	2.40	7.8
		44	43		0.004	9.8	0.041		288.95	8	0.52%	0.56	0.87	2.9
		43	42	B1	0.002	0.006	9.3	0.053	300.00	8	0.52%	0.57	0.88	2.9
		42	41		0.006	9.3	0.053		145.54	8	0.92%	0.75	1.16	3.8
		41	40		0.006	9.3	0.053		370.34	8	0.56%	0.58	0.90	3.0
		40	22		0.006	9.3	0.053		366.78	8	3.32%	1.43	2.21	7.2
		22	21		0.015	0.021	7.3	0.151	255.86	8	3.72%	1.51	2.34	7.5
		21	20		0.021	7.3	0.151		400.00	8	4.92%	1.74	2.69	8.8
		20	246		0.021	7.3	0.151		21.50	8	5.44%	1.83	2.83	9.2

SANITARY SEWER HYDRAULIC ANALYSIS HICKORY HAVEN														
PIPE RUN DESCRIPTION		MH #		FLOW DETERMINATION		MGD			PIPE RUN		PIPE CAPACITY (FULL)			REMARKS
		From	To	See "Predicted Average Wastewater Flow" Table (This Sheet)	Incr.	Total Avg	Std. Peak Factor	Peak Flow	Manning's "n": 0.013	Length	Dia. (in.)	Slope (%)	MGD	CFS
		18	17	A8, A10	0.022	0.022	7.2	0.158	291.26	8	2.08%	1.13	1.75	5.7
		17	16		0.022	7.2	0.158		113.12	8	2.12%	1.14	1.76	5.8
		16	15		0.022	7.2	0.158		43.01	8	3.16%	1.39	2.15	7.0
		15	11		0.022	7.2	0.158		312.62	8	2.84%	1.32	2.04	6.7
		14	12	A7, A9	0.022	0.022	7.2	0.160	331.00	8	5.24%	1.79	2.77	9.1
		13	12	A6	0.001	0.001	12.4	0.015	340.85	8	0.58%	0.59	0.92	3.0
		12	11	A5, A7, A9	0.023	0.024	7.1	0.172	157.25	8	1.40%	0.93	1.43	4.7
		11	1	A5, A10	0.022	0.046	6.3	0.289	217.00	8	1.12%	0.83	1.28	4.2
		10	9	A4	0.002	0.002	11.9	0.018	246.55	8	5.44%	1.83	2.83	9.2
		9	7		0.002	11.9	0.018		238.45	8	4.80%	1.72	2.65	8.7
		8	7	A3	0.001	0.001	14.2	0.008	240.00	8	5.92%	1.91	2.95	9.6
		7	6	A4	0.002	0.002	11.2	0.023	22.77	8	2.80%	1.31	2.03	6.6
		6	3		0.002	11.2	0.023		217.00	8	2.80%	1.31	2.03	6.6
		5	4	A2	0.002	0.002	11.5	0.021	314.04	8	5.28%	1.80	2.78	9.1
		4	3		0.002	11.5	0.021		336.82	8	3.52%	1.47	2.27	7.4
		3	2	A1, A3, A4	0.004	0.005	9.4	0.051	260.00	8	1.44%	0.94	1.45	4.7
		2	1		0.005	9.4	0.051		295.00	8	1.44%	0.94	1.45	4.7
		1	226	A5-A10	0.046	0.052	6.1	0.316	155.88	12	0.24%	1.13	1.75	2.5

The map illustrates the layout of Hickory Haven, divided into four distinct areas: AREA A2, AREA A3, AREA A4, and an unlabeled area. The areas are separated by a thick dashed line labeled 'CDDAC CIRCLE'. A dashed line labeled 'SPECIAL ZONEMENT' is also shown. Numbered markers (3, 5, 7, 8, 10) are placed throughout the map, likely indicating specific points of interest or measurement. The map includes various building footprints, landscaping, and a north arrow in the top right corner.

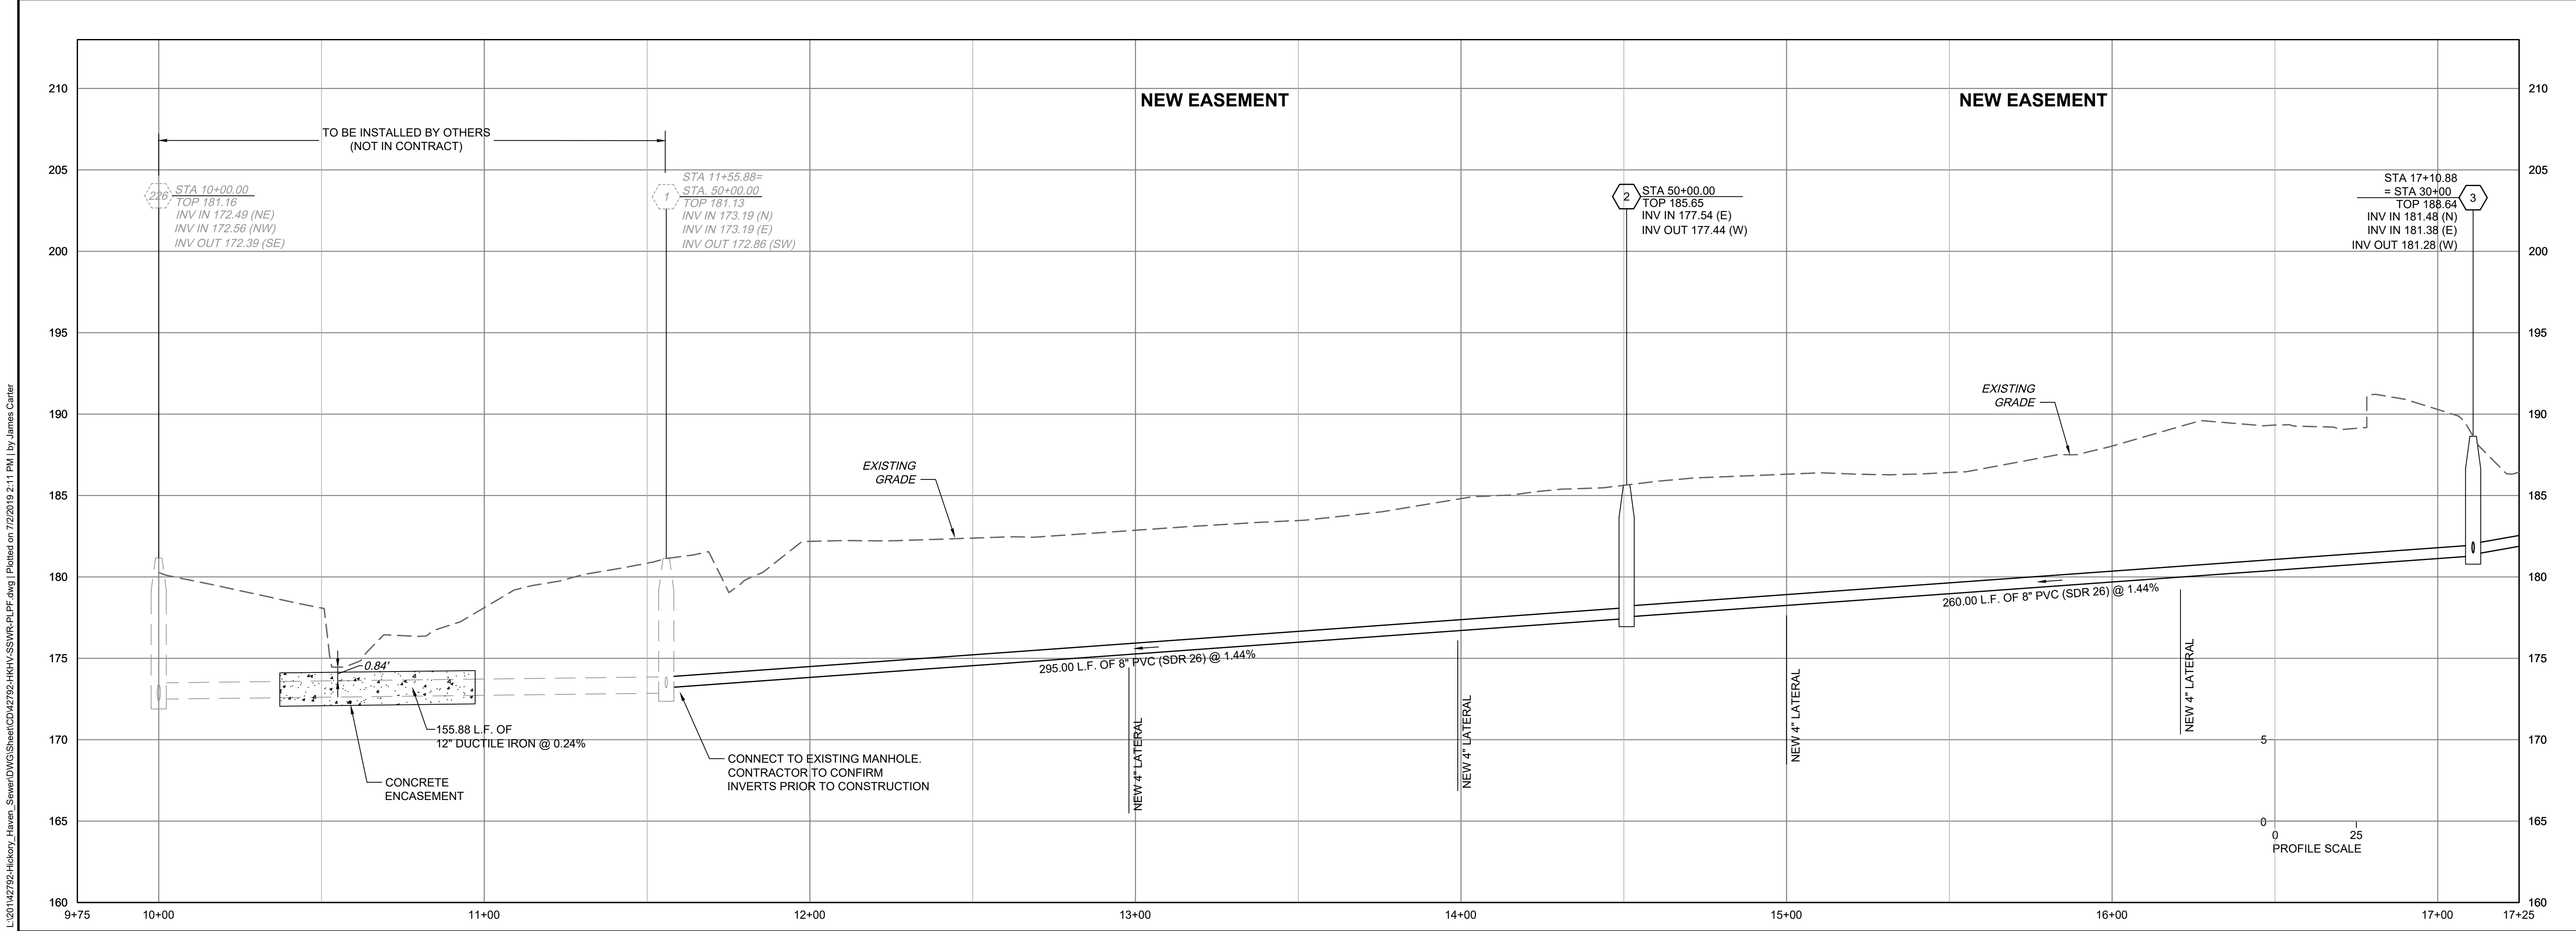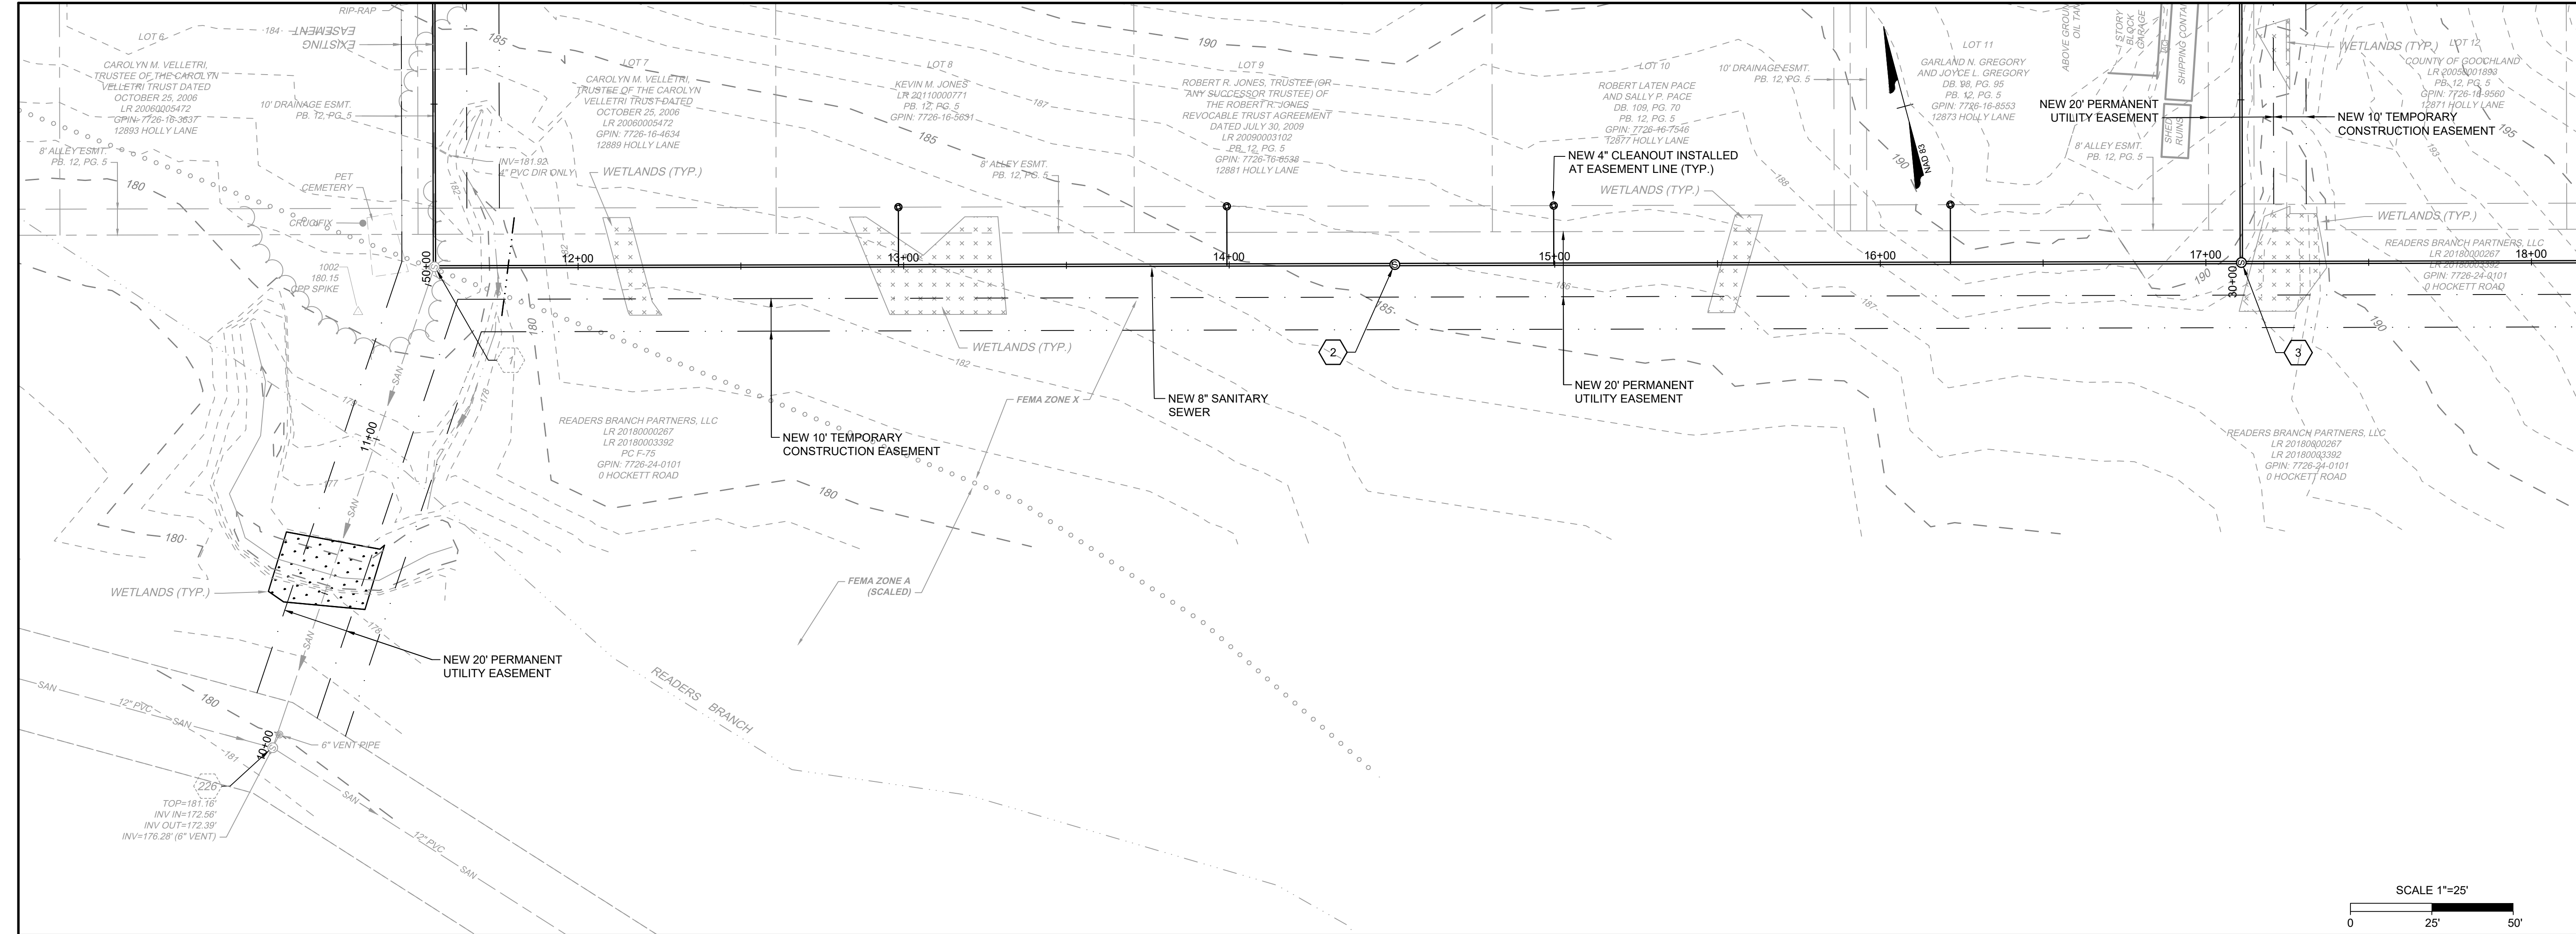

60% PLAN SUBMISSION

NOT FOR CONSTRUCTION

THIS DRAWING PREPARED AT THE
CORPORATE OFFICE
1001 Boulders Parkway, Suite 300 | Richmond, VA 23225
TEL 804.200.0300 FAX 804.580.0106 www.timmons.com

YOUR VISION ACHIEVED THROUGH OURS.

REVISION DESCRIPTION

DATE

DATE

5-14-2019

DRAWN BY

J. CARTER

DESIGNED BY

J. CARTER

CHECKED BY

B. STRICKLAND

SCALE

H: 1"= 25'

V: 1"= 5'

TIMMONS GROUP



HICKORY HAVEN & SAMARY FOREST SANITARY SEWER
DISTRICT 4 - GOOCHLAND COUNTY - VIRGINIA
HICKORY HAVEN PLAN AND PROFILE

JOB NO.
42792

SHEET NO.
U-1

L:\2011\42792-Hickory Haven Sewer\DWG\Sheet\CD42792-HHV-SSWR-PLP.dwg | Plotted on 7/2/2019 2:11 PM | by James Carter

These plans and associated documents are the exclusive property of TIMMONS GROUP and may not be reproduced in whole or in part and shall not be used for any purpose whatsoever, inclusive, but not limited to construction, bidding, and/or construction staking without the express written consent of TIMMONS GROUP.

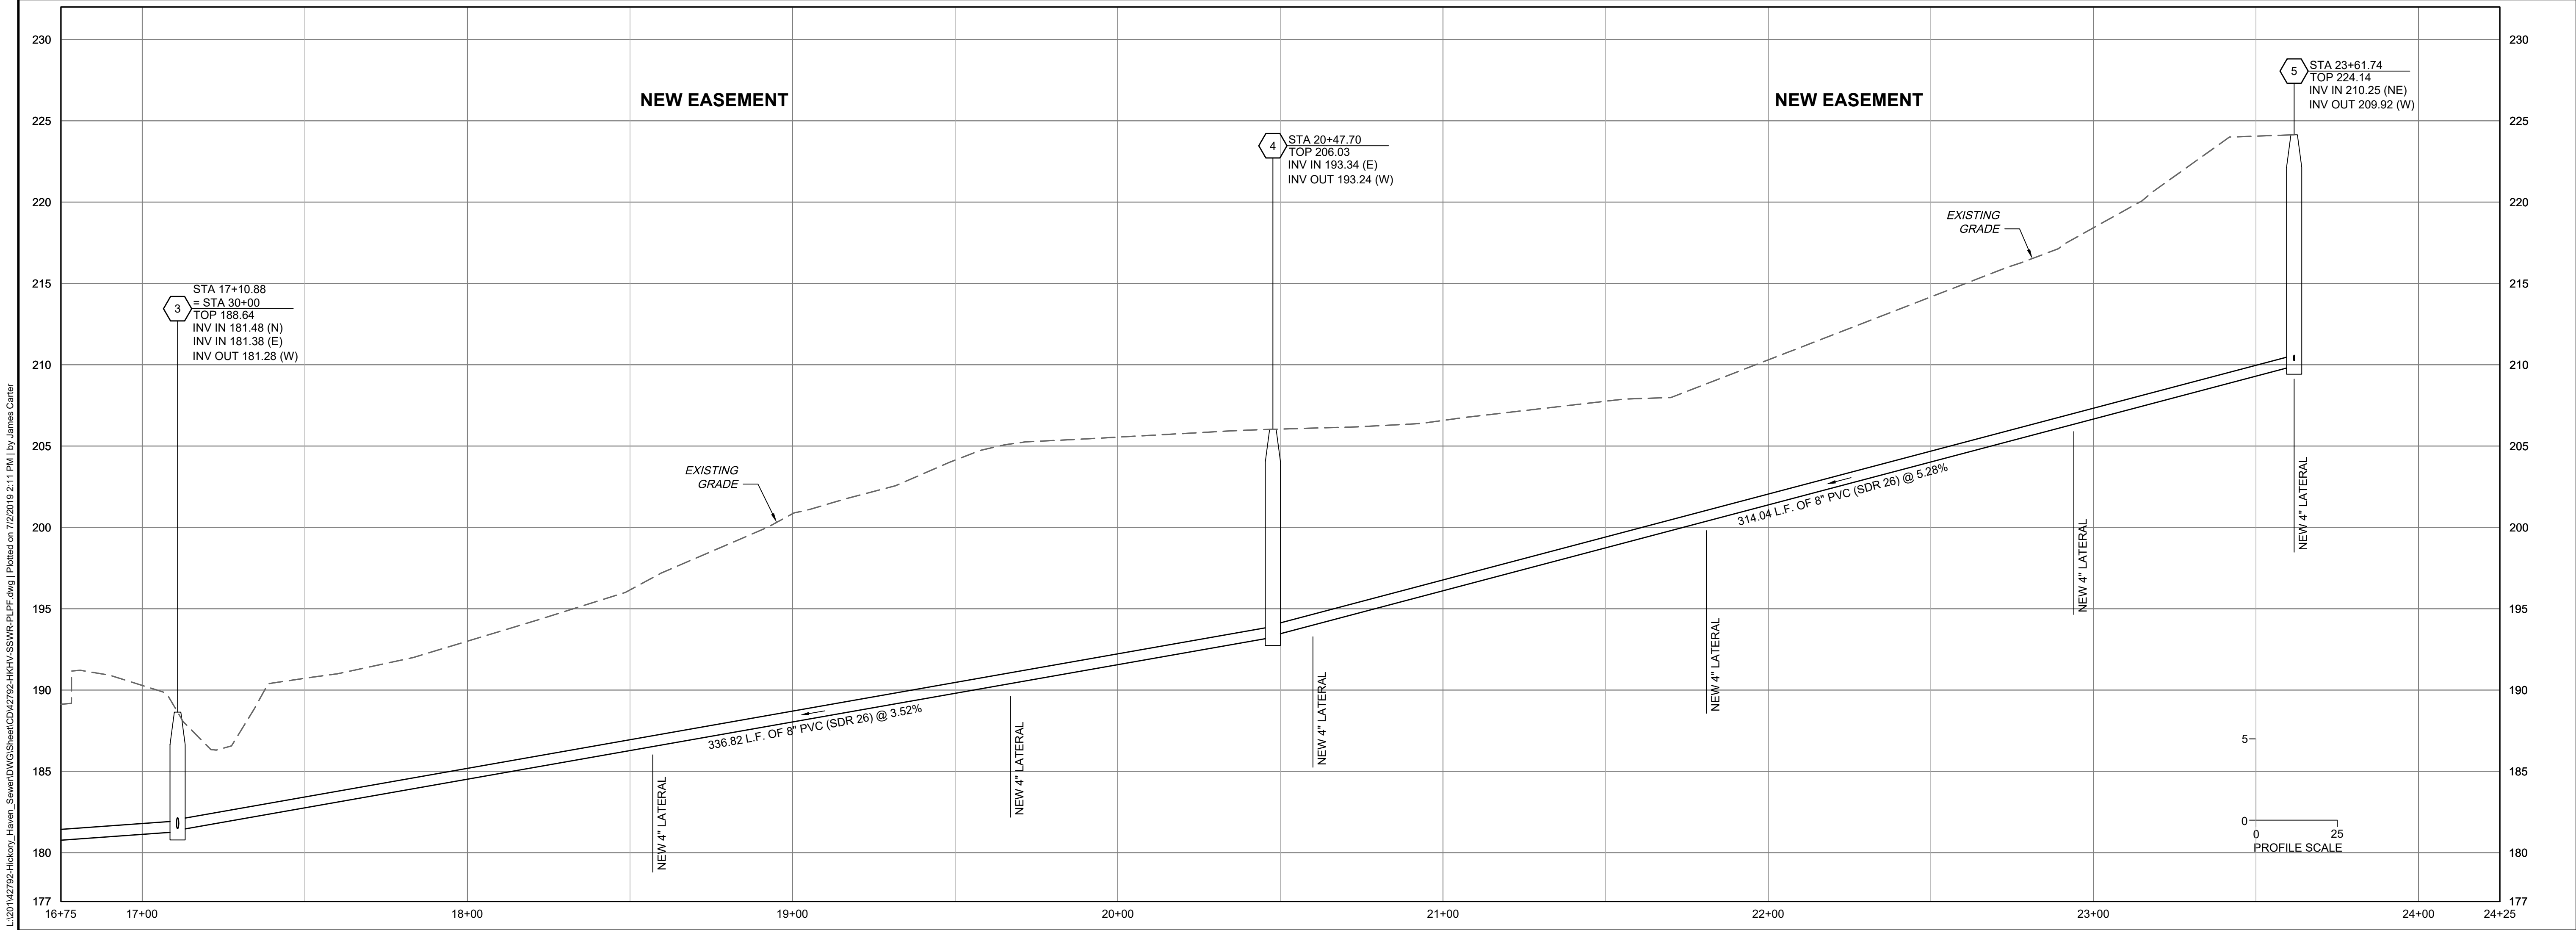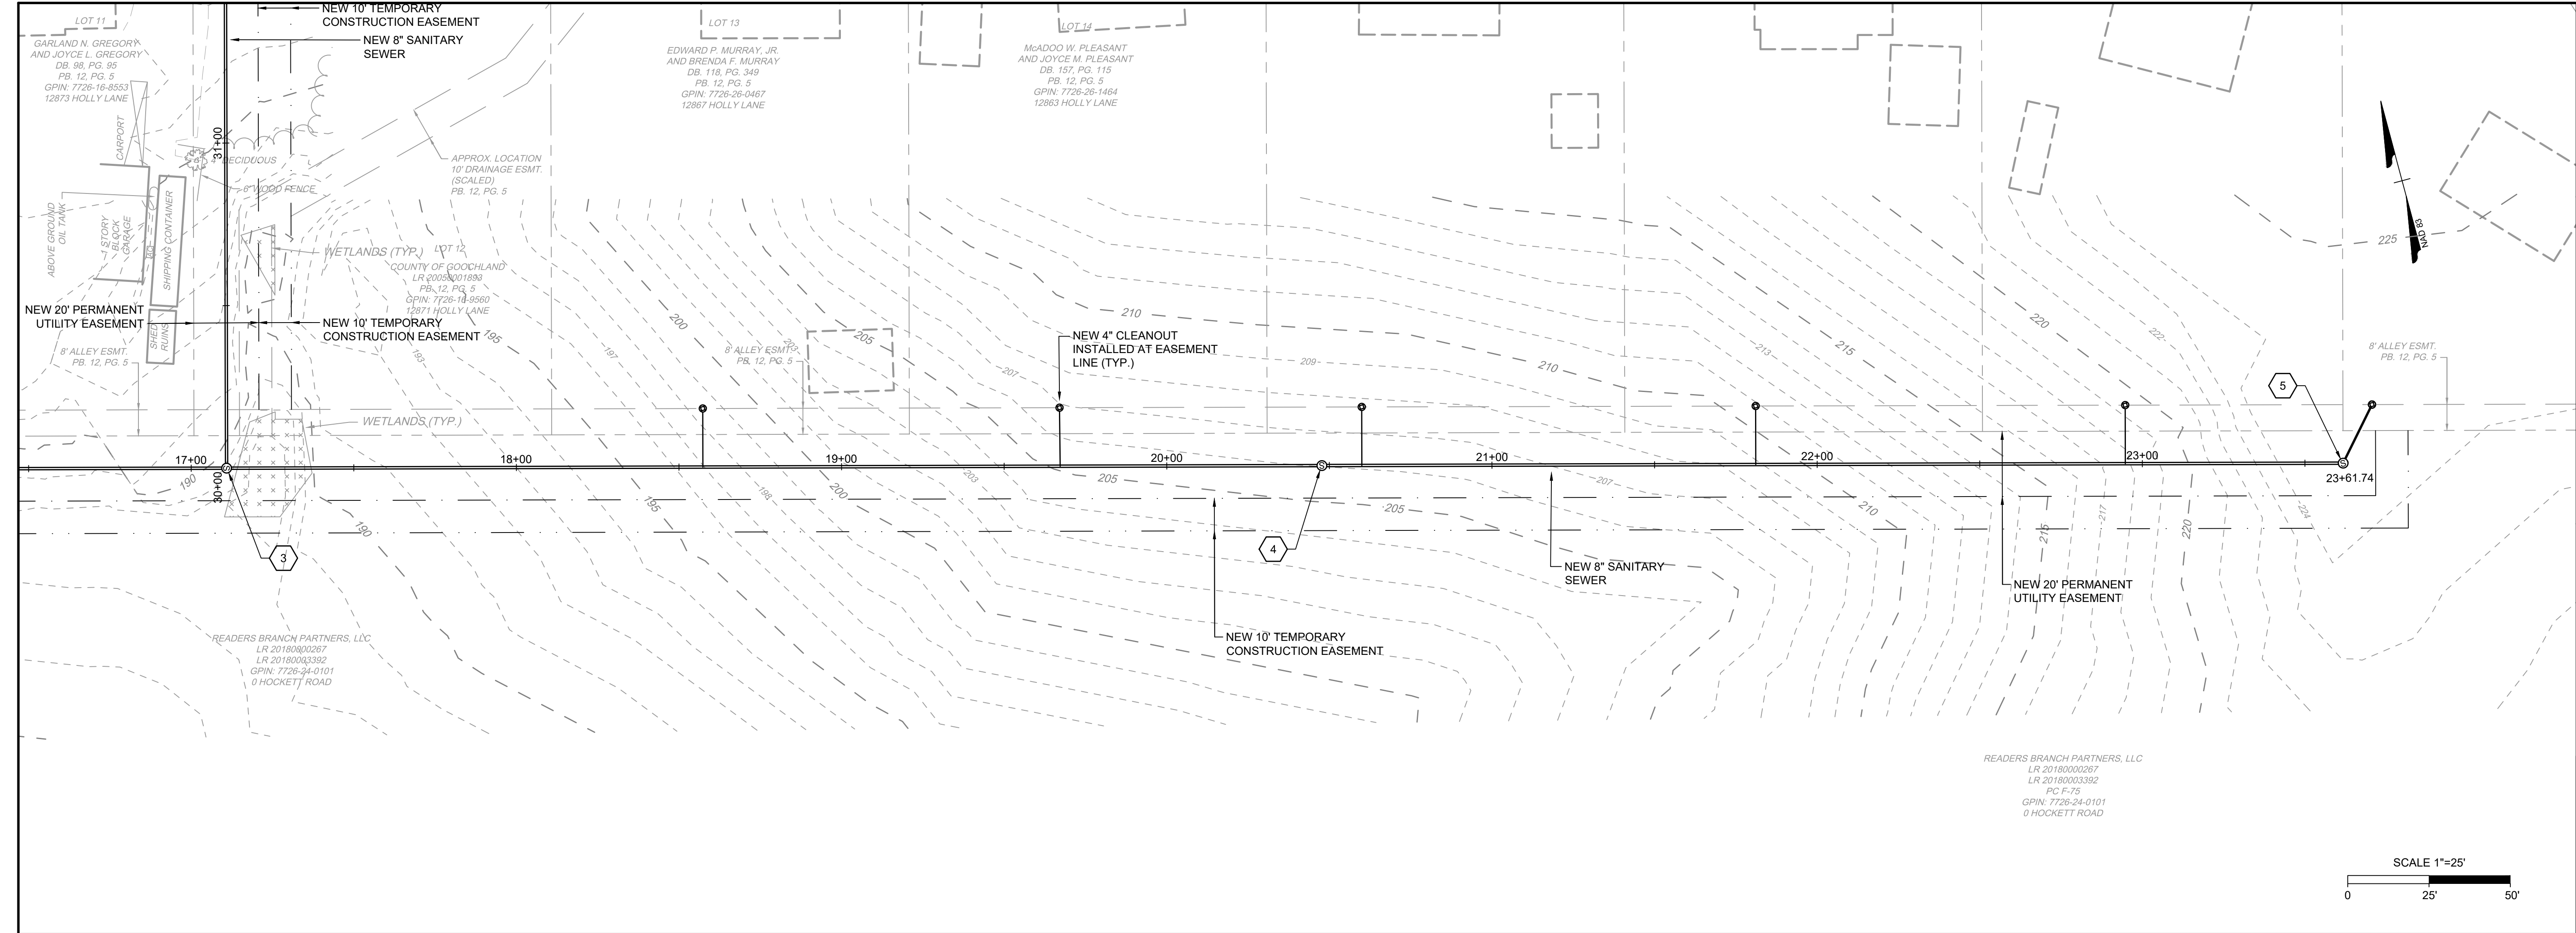

60% PLAN SUBMISSION
NOT FOR CONSTRUCTION

THIS DRAWING PREPARED AT THE
CORPORATE OFFICE
1001 Boulders Parkway, Suite 300 | Richmond, VA 23225
TEL 804.200.0300 FAX 804.580.1016 www.timmons.com

YOUR VISION ACHIEVED THROUGH OURS.

REVISION DESCRIPTION

DATE

5-14-2019

J. CARTER

J. CARTER

B. STRICKLAND

SCALE
H: 1"= 25'
V: 1"= 5'



TIMMONS GROUP

HICKORY HAVEN & SAMARY FOREST SANITARY SEWER
DISTRICT 4 - GOOCHLAND COUNTY - VIRGINIA
HICKORY HAVEN PLAN AND PROFILE

JOB NO.
42792
SHEET NO.
U-2

These plans and associated documents are the exclusive property of TIMMONS GROUP and may not be reproduced in whole or in part and shall not be used for any purpose whatsoever, inclusive, but not limited to construction, bidding, and/or construction staking without the express written consent of TIMMONS GROUP.

L:\2011\42792-Hickory Haven Sewer\DWG\Sheet\CD42792-HKV-SSVR-PL-PF.dwg | Plotted on 7/2/2019 2:11 PM | by James Carter

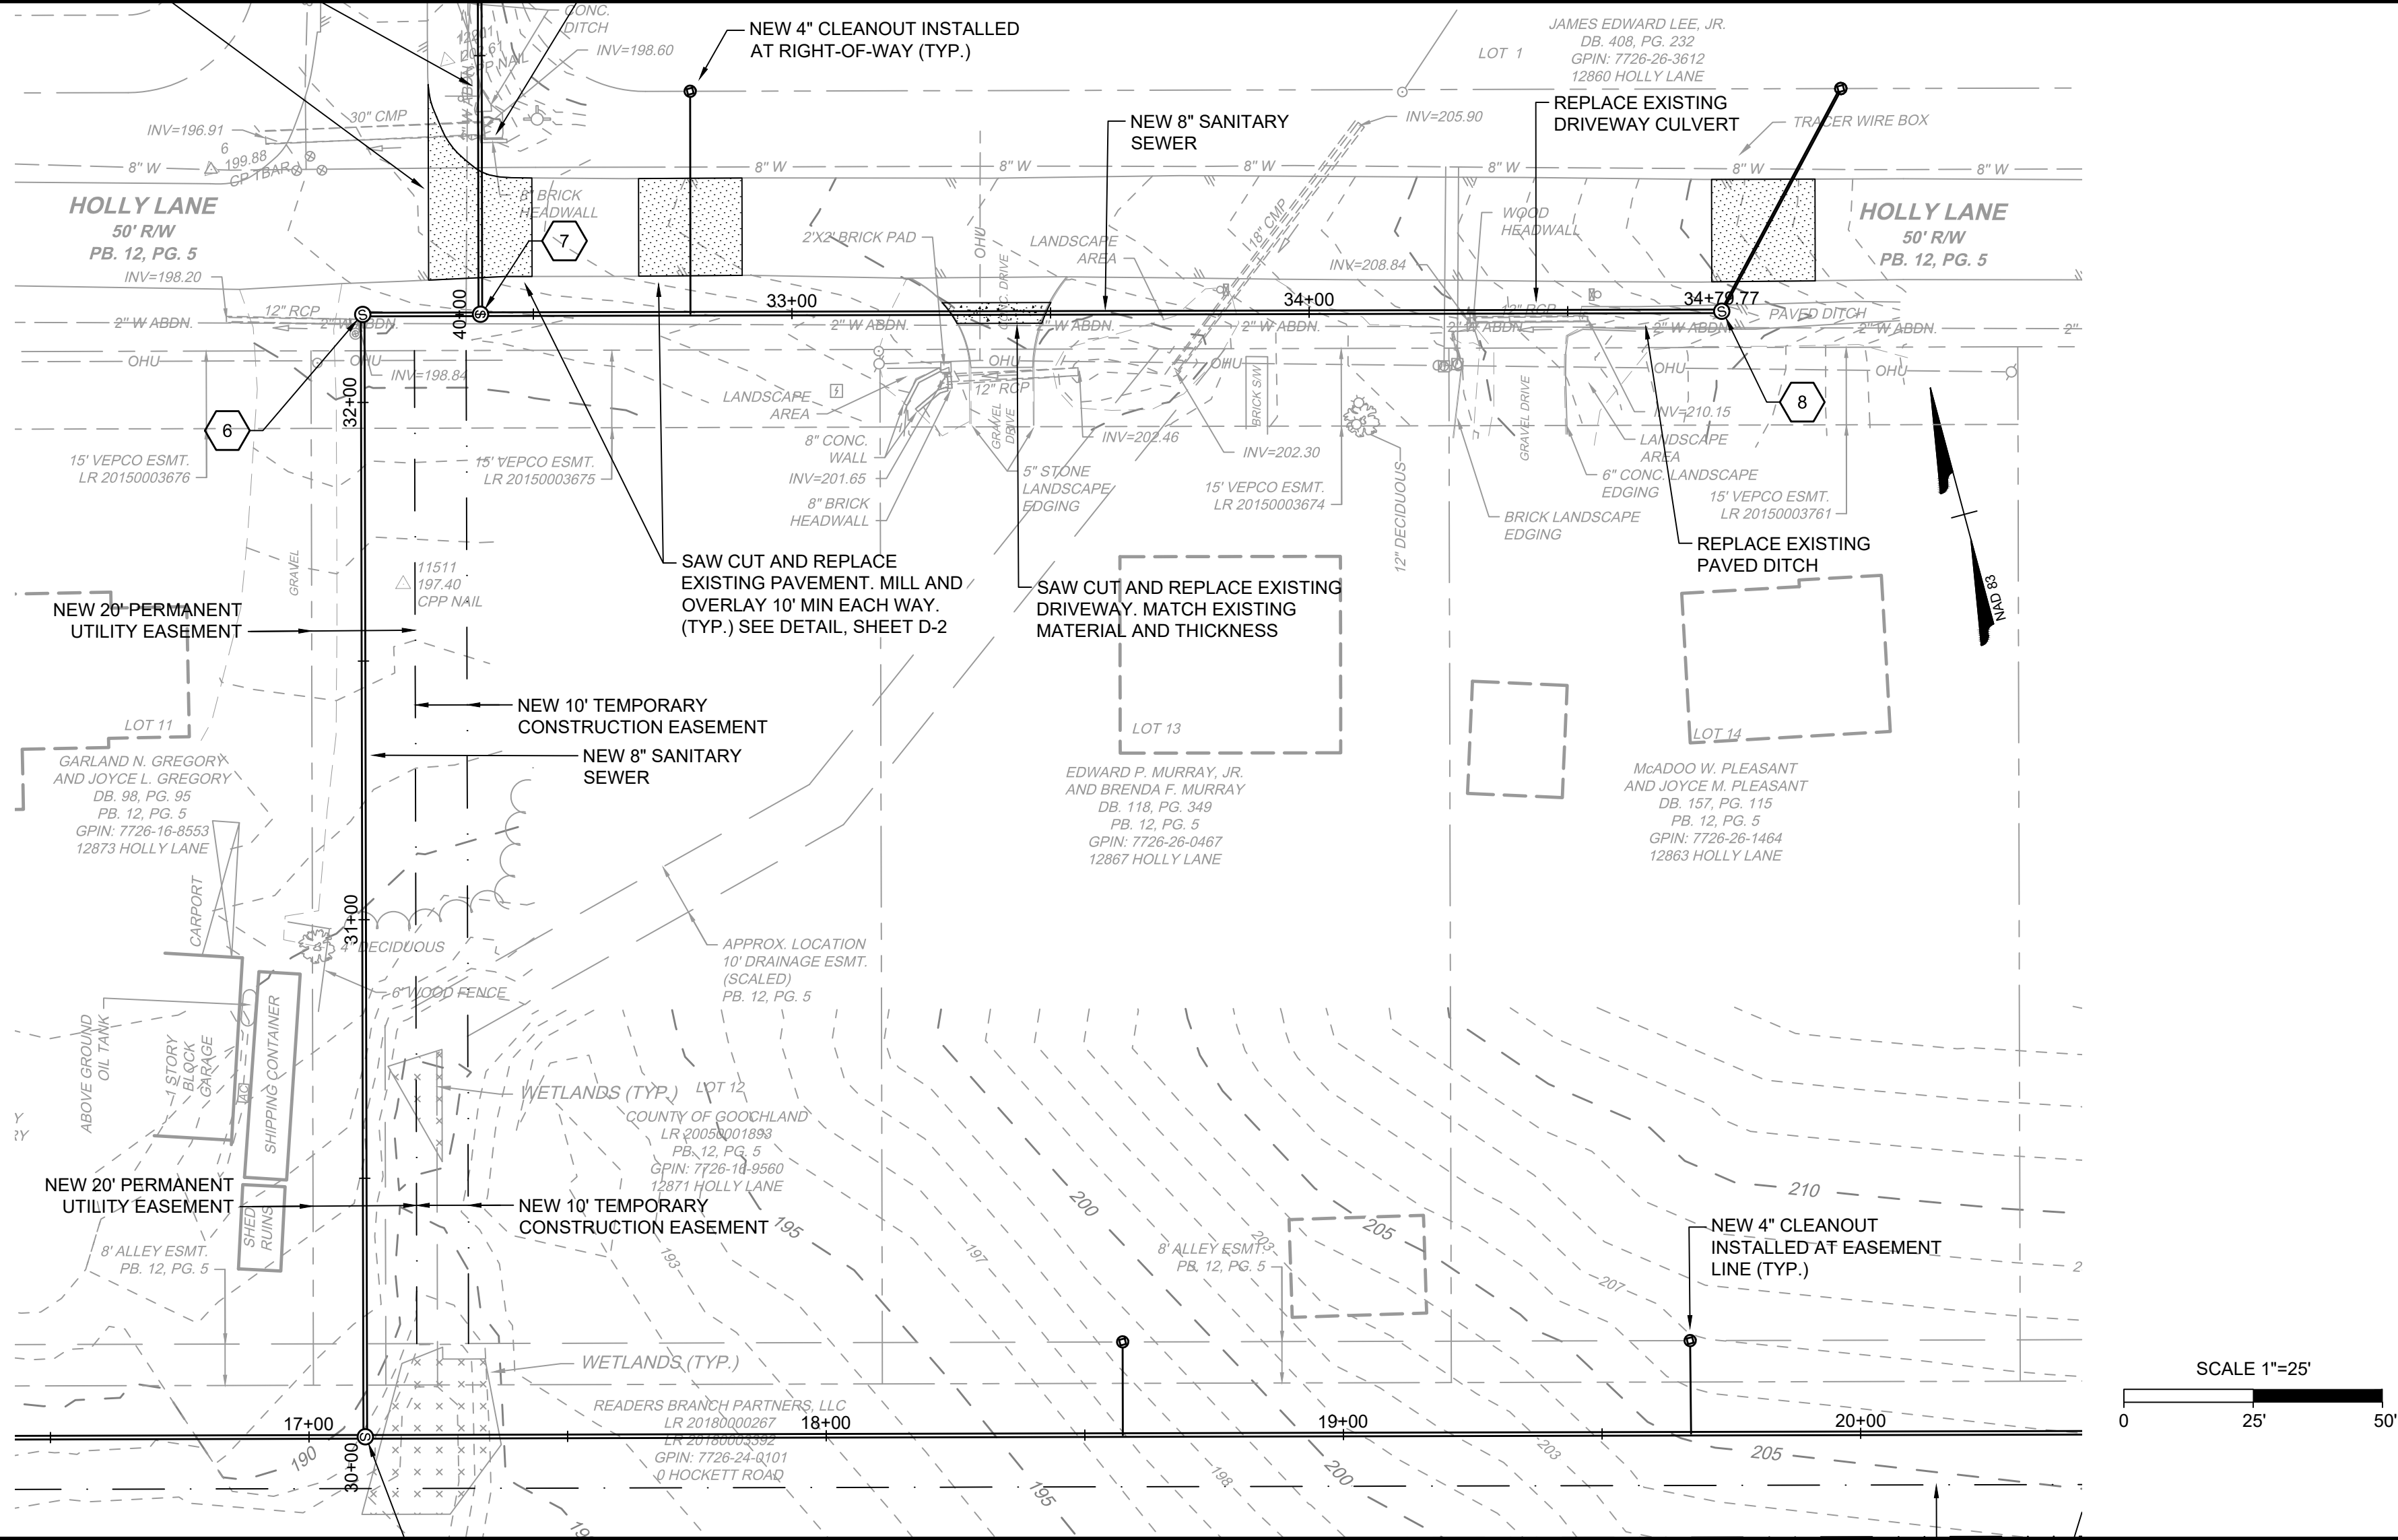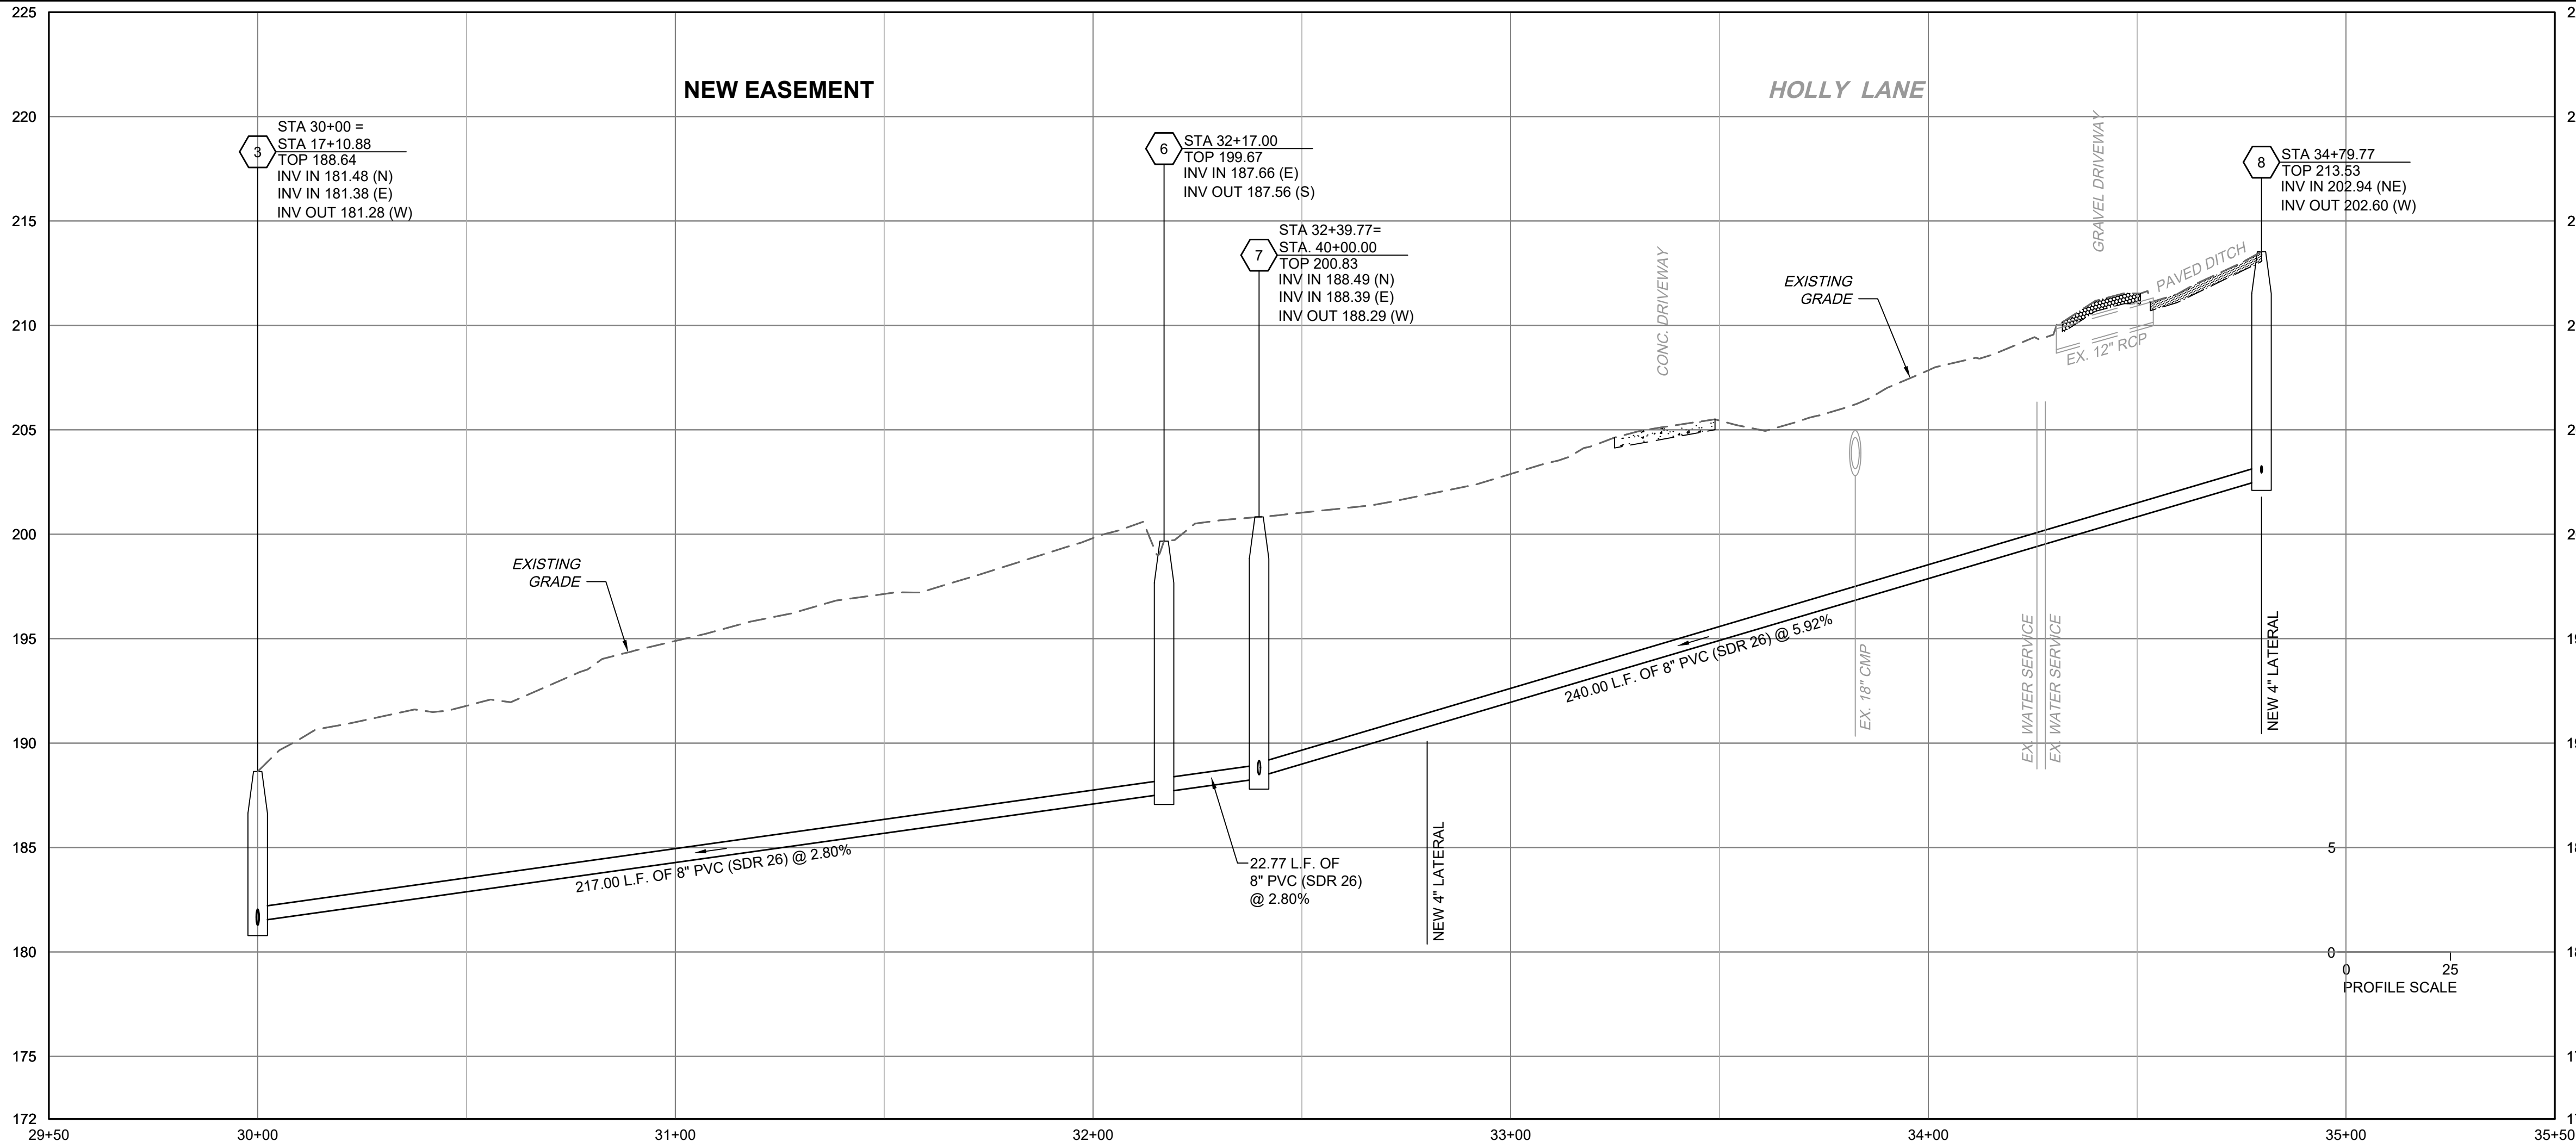

60% PLAN
SUBMISSION
NOT FOR
CONSTRUCTION

THIS DRAWING PREPARED AT THE
CORPORATE OFFICE
1001 Builders Parkway, Suite 300 | Richmond, VA 23225
TEL 804.200.0300 FAX 804.580.0106 www.timmons.com

YOUR VISION ACHIEVED THROUGH OURS.

REVISION DESCRIPTION

DATE

5-14-2019

DRAWN BY
J. CARTER

DESIGNED BY
J. CARTER

CHECKED BY
B. STRICKLAND

SCALE
H: 1" = 25'
V: 1" = 5'



TIMMONS GROUP

HICKORY HAVEN & SAMARY FOREST SANITARY SEWER
DISTRICT 4 - GOOCHLAND COUNTY - VIRGINIA
HICKORY HAVEN PLAN AND PROFILE

JOB NO.
42792
SHEET NO.
U-3

These plans and associated documents are the exclusive property of TIMMONS GROUP and may not be reproduced in whole or in part and shall not be used for any purpose whatsoever, inclusive, but not limited to construction, bidding, and/or construction staking without the express written consent of TIMMONS GROUP.

L:\2011\42792-Hickory Haven Sewer\DWG\Sheet\CD42792-HGV-SWVR-PLP.dwg | Plotted on 7/2/2019 2:12 PM | by James Carter

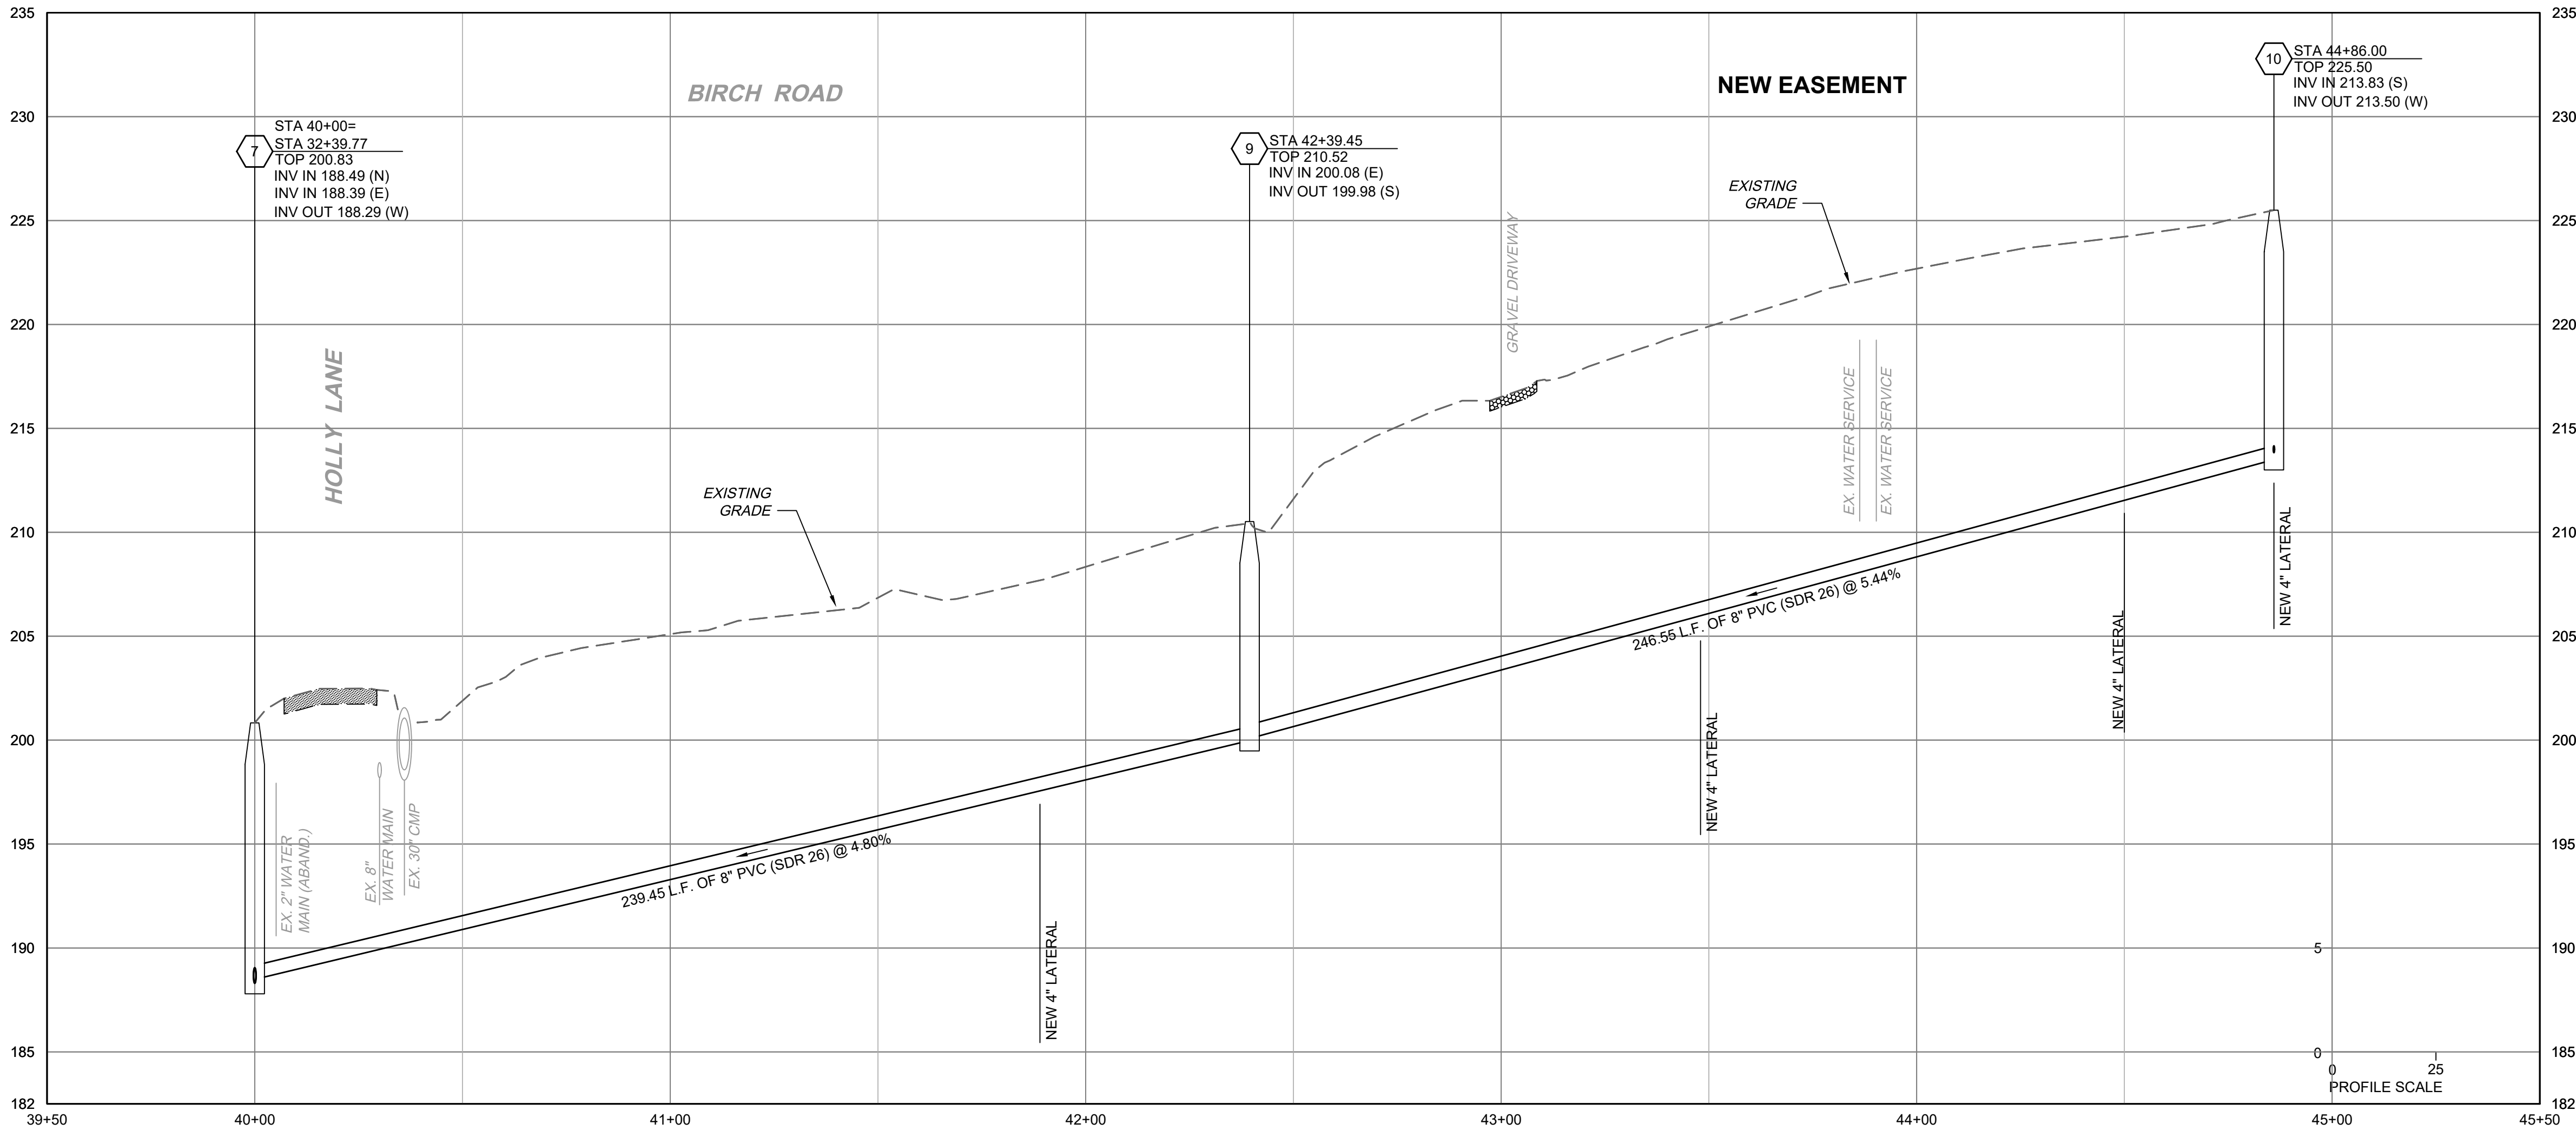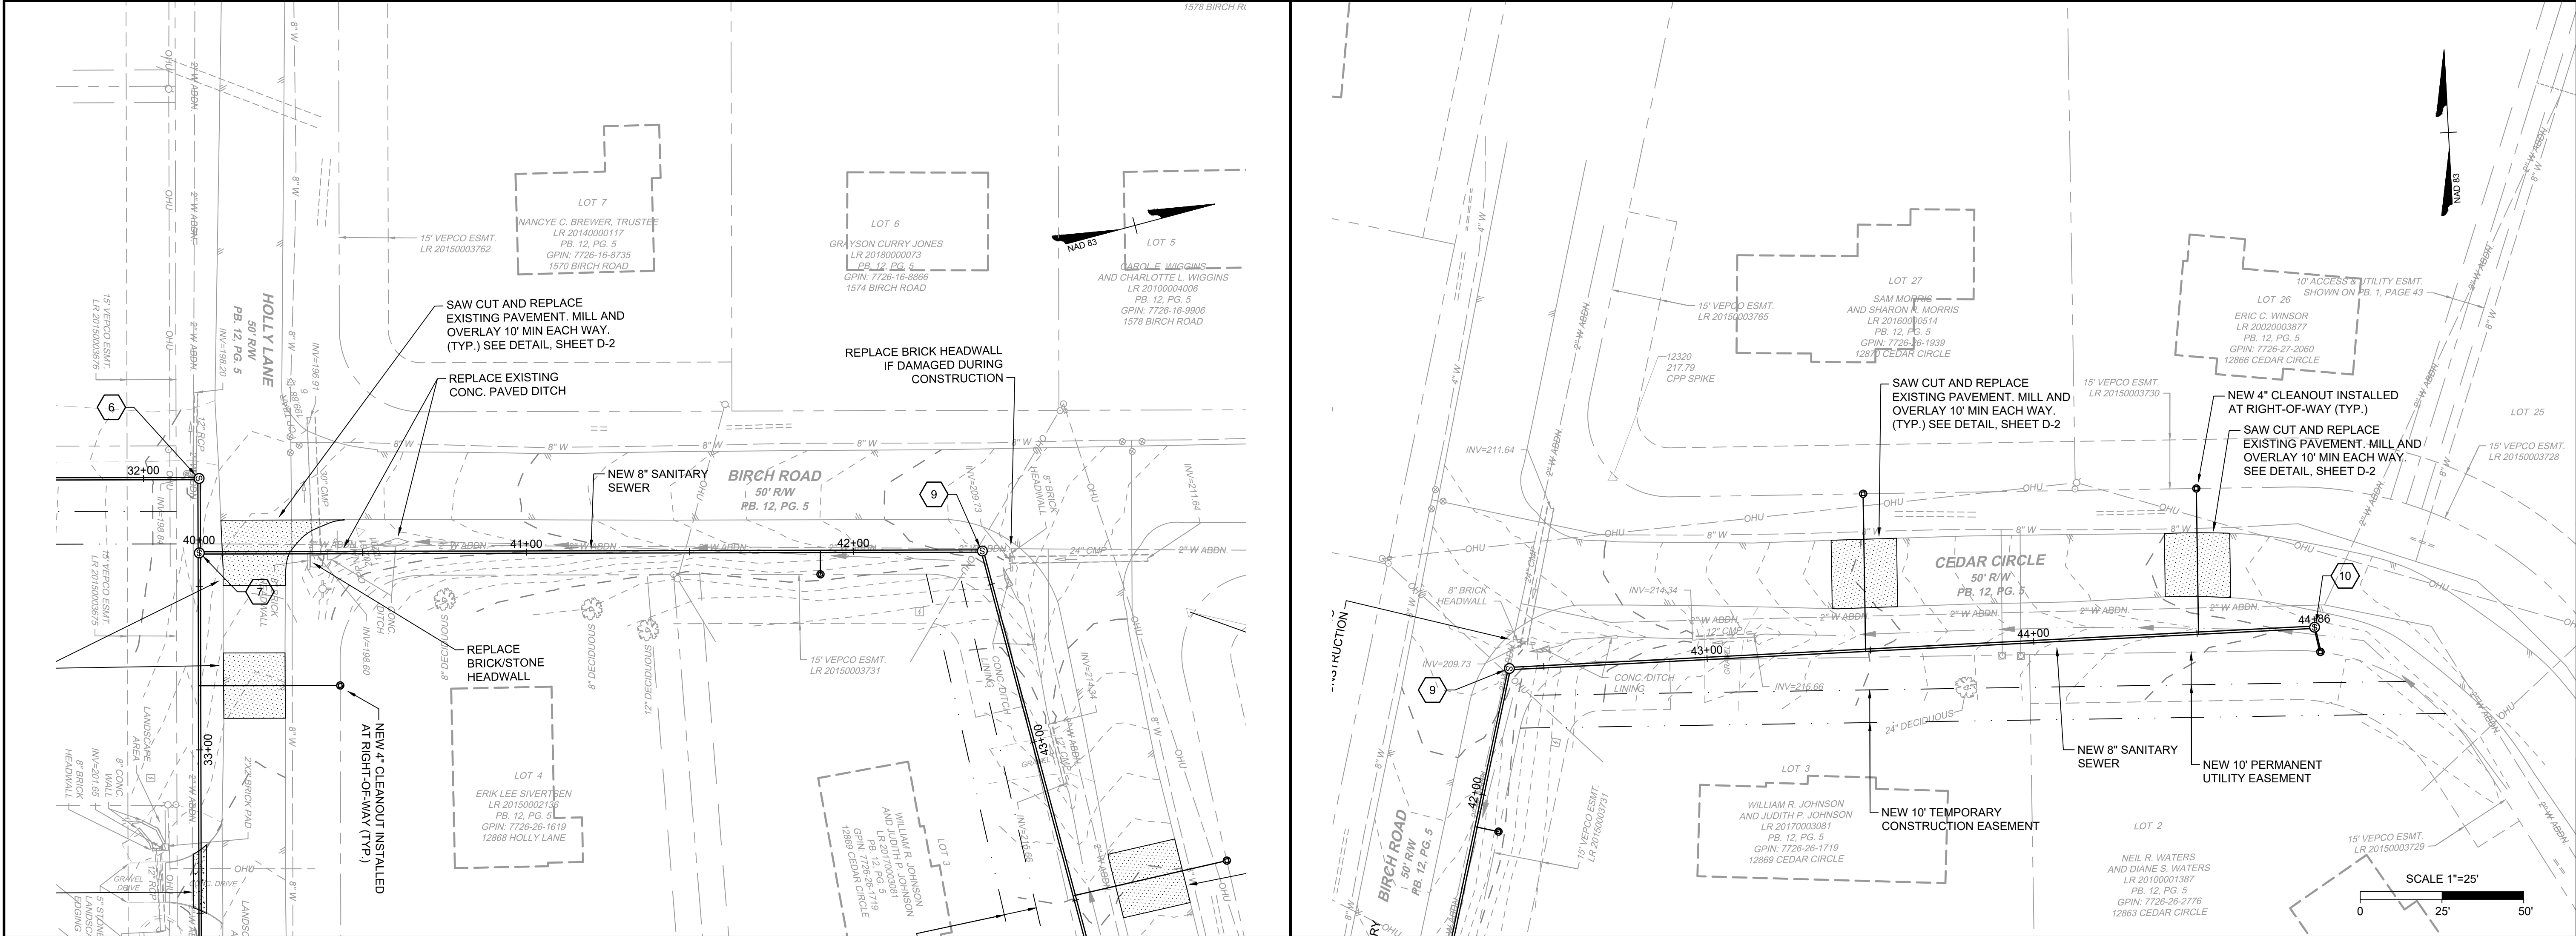

60% PLAN SUBMISSION

NOT FOR CONSTRUCTION

THIS DRAWING PREPARED AT THE
CORPORATE OFFICE
1001 Builders Parkway, Suite 300 | Richmond, VA 23225
TEL 804.200.0300 FAX 804.580.0106 www.timmons.com

YOUR VISION ACHIEVED THROUGH OURS.

DATE

5-14-2019

DRAWN BY

J. CARTER

DESIGNED BY

J. CARTER

CHECKED BY

B. STRICKLAND

SCALE

H: 1"= 25'
V: 1"= 5'

HICKORY HAVEN & SAMARY FOREST SANITARY SEWER

DISTRICT 4 - GOOCHLAND COUNTY - VIRGINIA

HICKORY HAVEN PLAN AND PROFILE

JOB NO.




42792

SHEET NO.

U-4

These plans and associated documents are the exclusive property of TIMMONS GROUP and may not be reproduced in whole or in part and shall not be used for any purpose whatsoever, inclusive, but not limited to construction, bidding, and/or construction staking without the express written consent of TIMMONS GROUP.

L:\2011\42792-Hickory Haven Sewer DWG\Sheet\CD\42792-HKV-SWVR-PLF.dwg | Plotted on 7/2/2019 2:13 PM | by James Carter

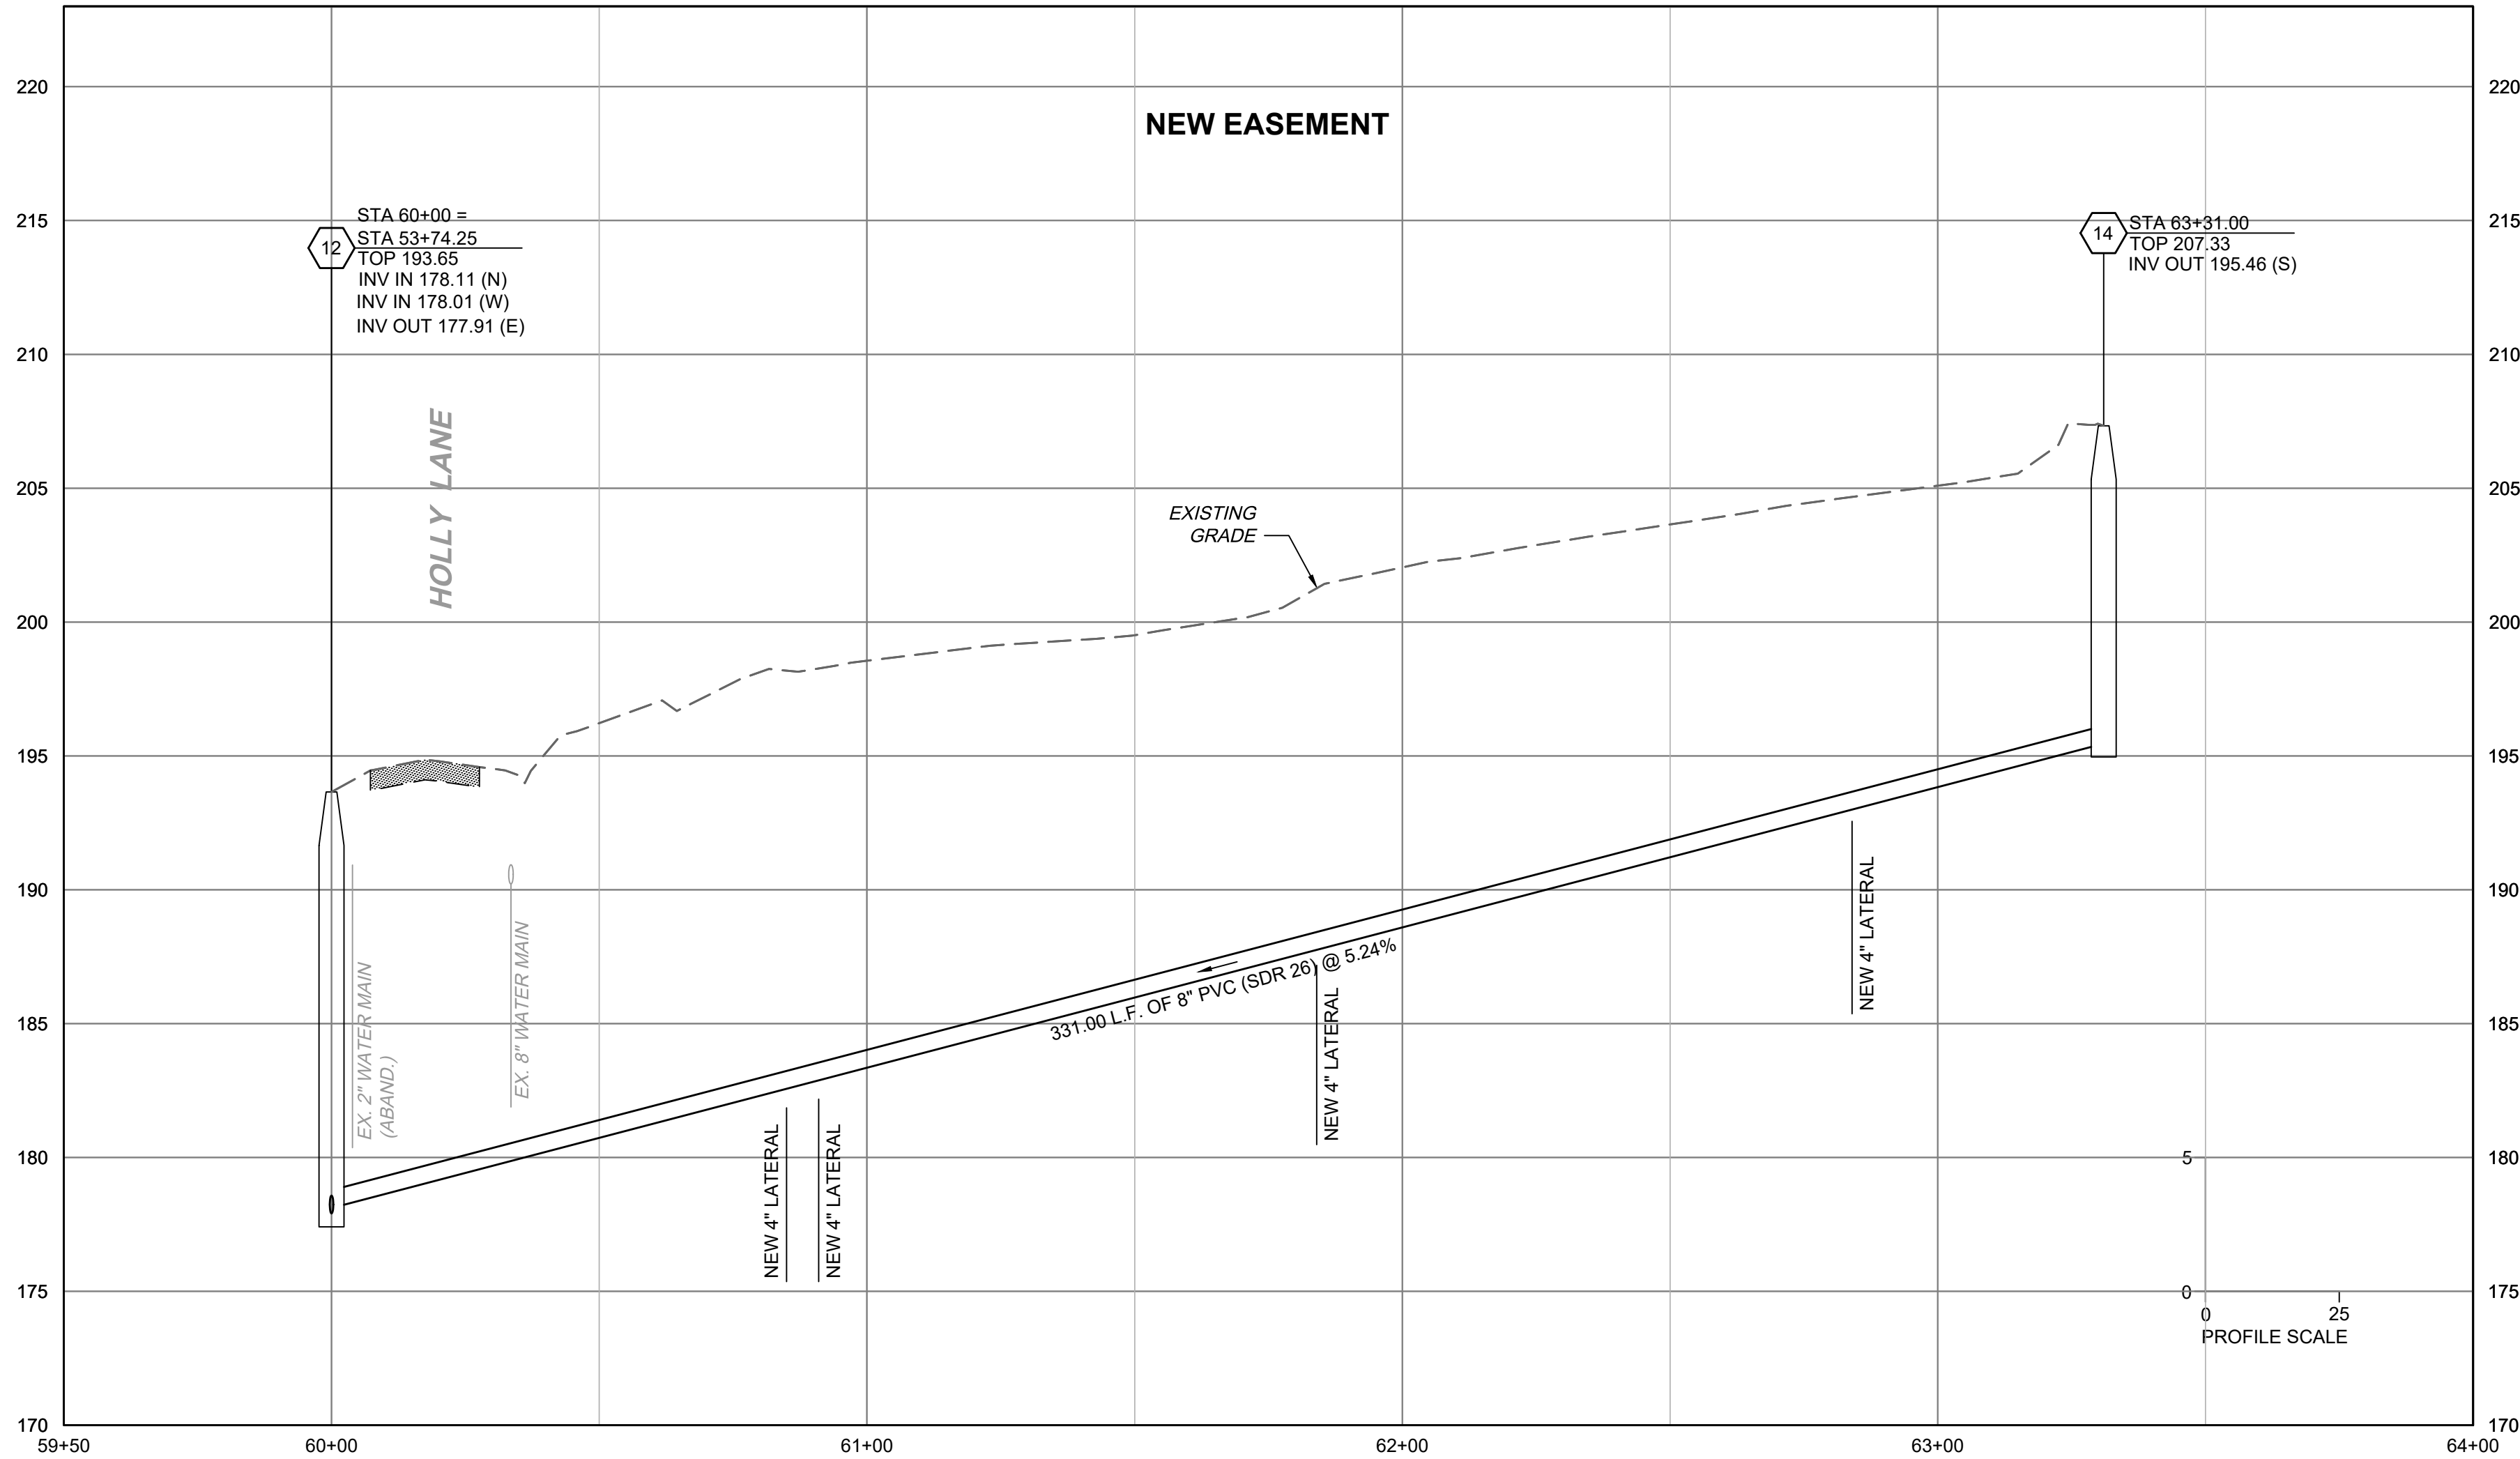 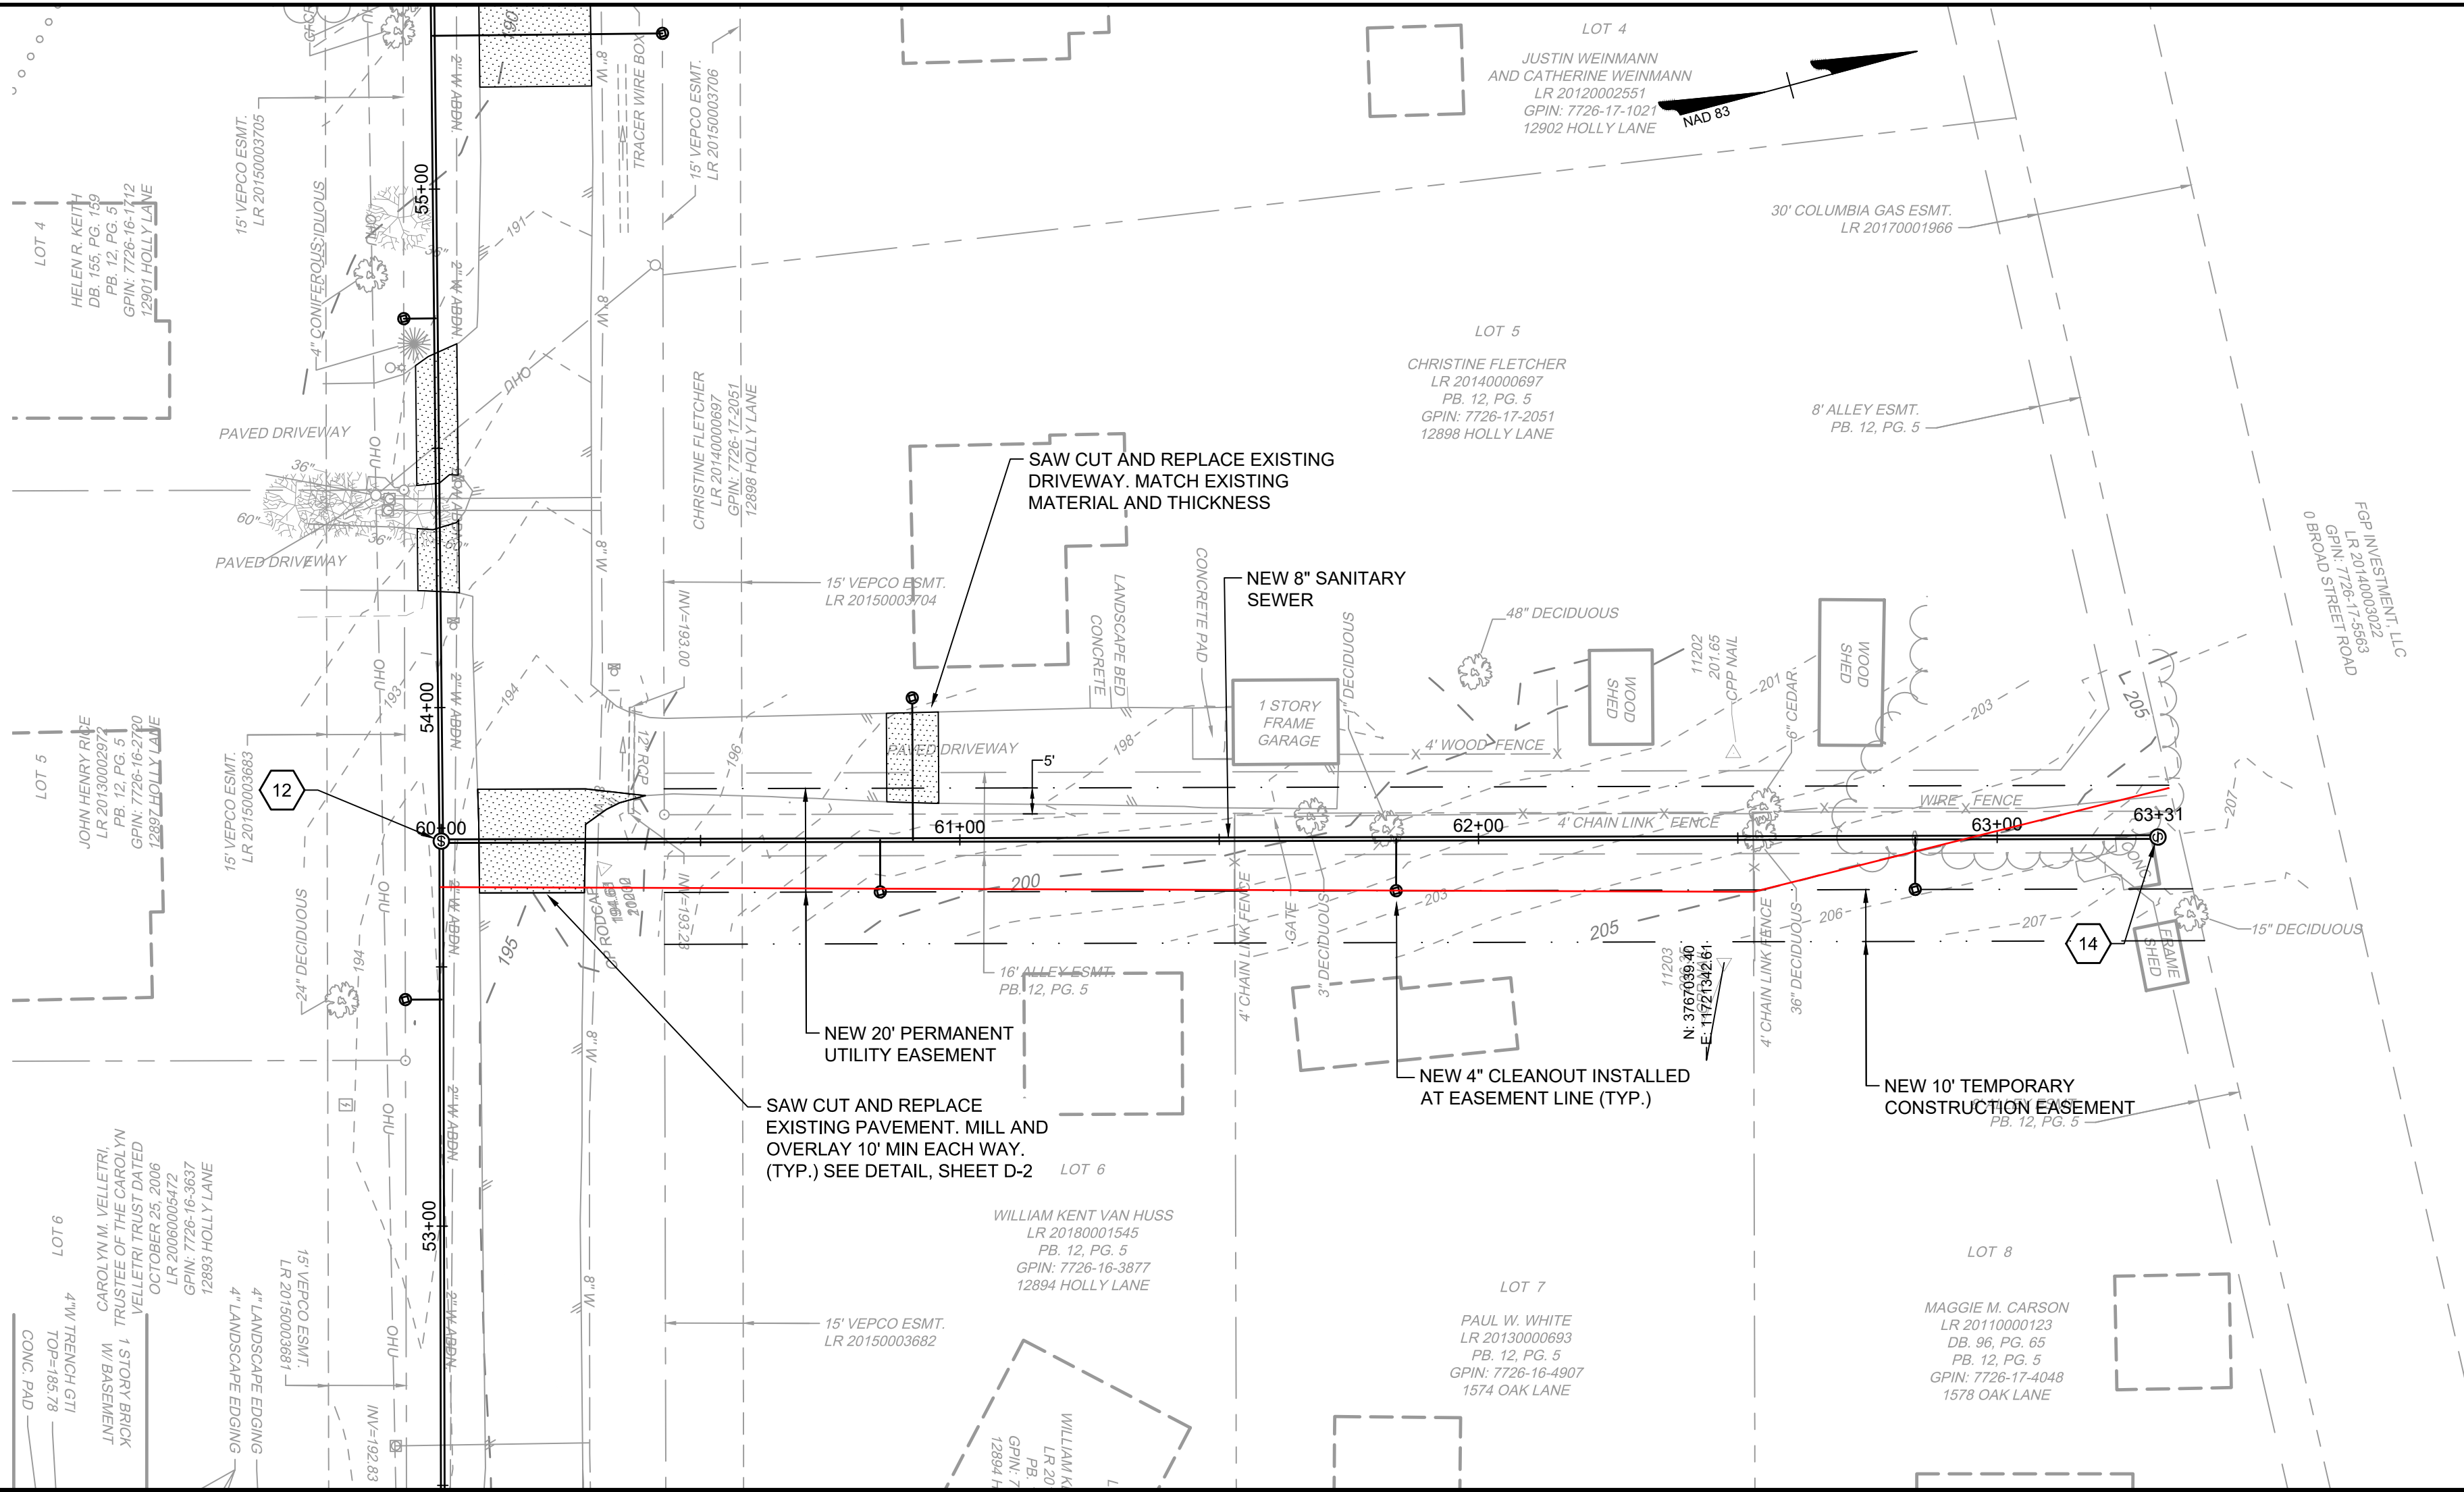

TIMMONS GROUP

HICKORY HAVEN & SAMARY FOREST SANITARY SEWER
DISTRICT 4 - GOOCHLAND COUNTY - VIRGINIA
HICKORY HAVEN PLAN AND PROFILE

JOB NO.
42792
SHEET NO.
U-6

60% PLAN
SUBMISSION
NOT FOR
CONSTRUCTION

THIS DRAWING PREPARED AT THE
CORPORATE OFFICE
1001 Builders Parkway, Suite 300 | Richmond, VA 23225
TEL 804.200.0300 FAX 804.580.1016 www.timmons.com



YOUR VISION ACHIEVED THROUGH OURS.

REVISION DESCRIPTION

DATE
5-14-2019
DRAWN BY
J. CARTER
DESIGNED BY
J. CARTER
CHECKED BY
B. STRICKLAND
SCALE
H: 1"= 25'
V: 1"= 5'

These plans and associated documents are the exclusive property of TIMMONS GROUP and may not be reproduced in whole or in part and shall not be used for any purpose whatsoever, inclusive, but not limited to construction, bidding, and/or construction staking without the express written consent of TIMMONS GROUP.

L:\2011\42792-Hickory Haven Sewer\DWG\Sheet\CD\42792-HKV-S5VR-PL-PF.dwg | Plotted on 7/2/2019 2:40 PM | by James Carter

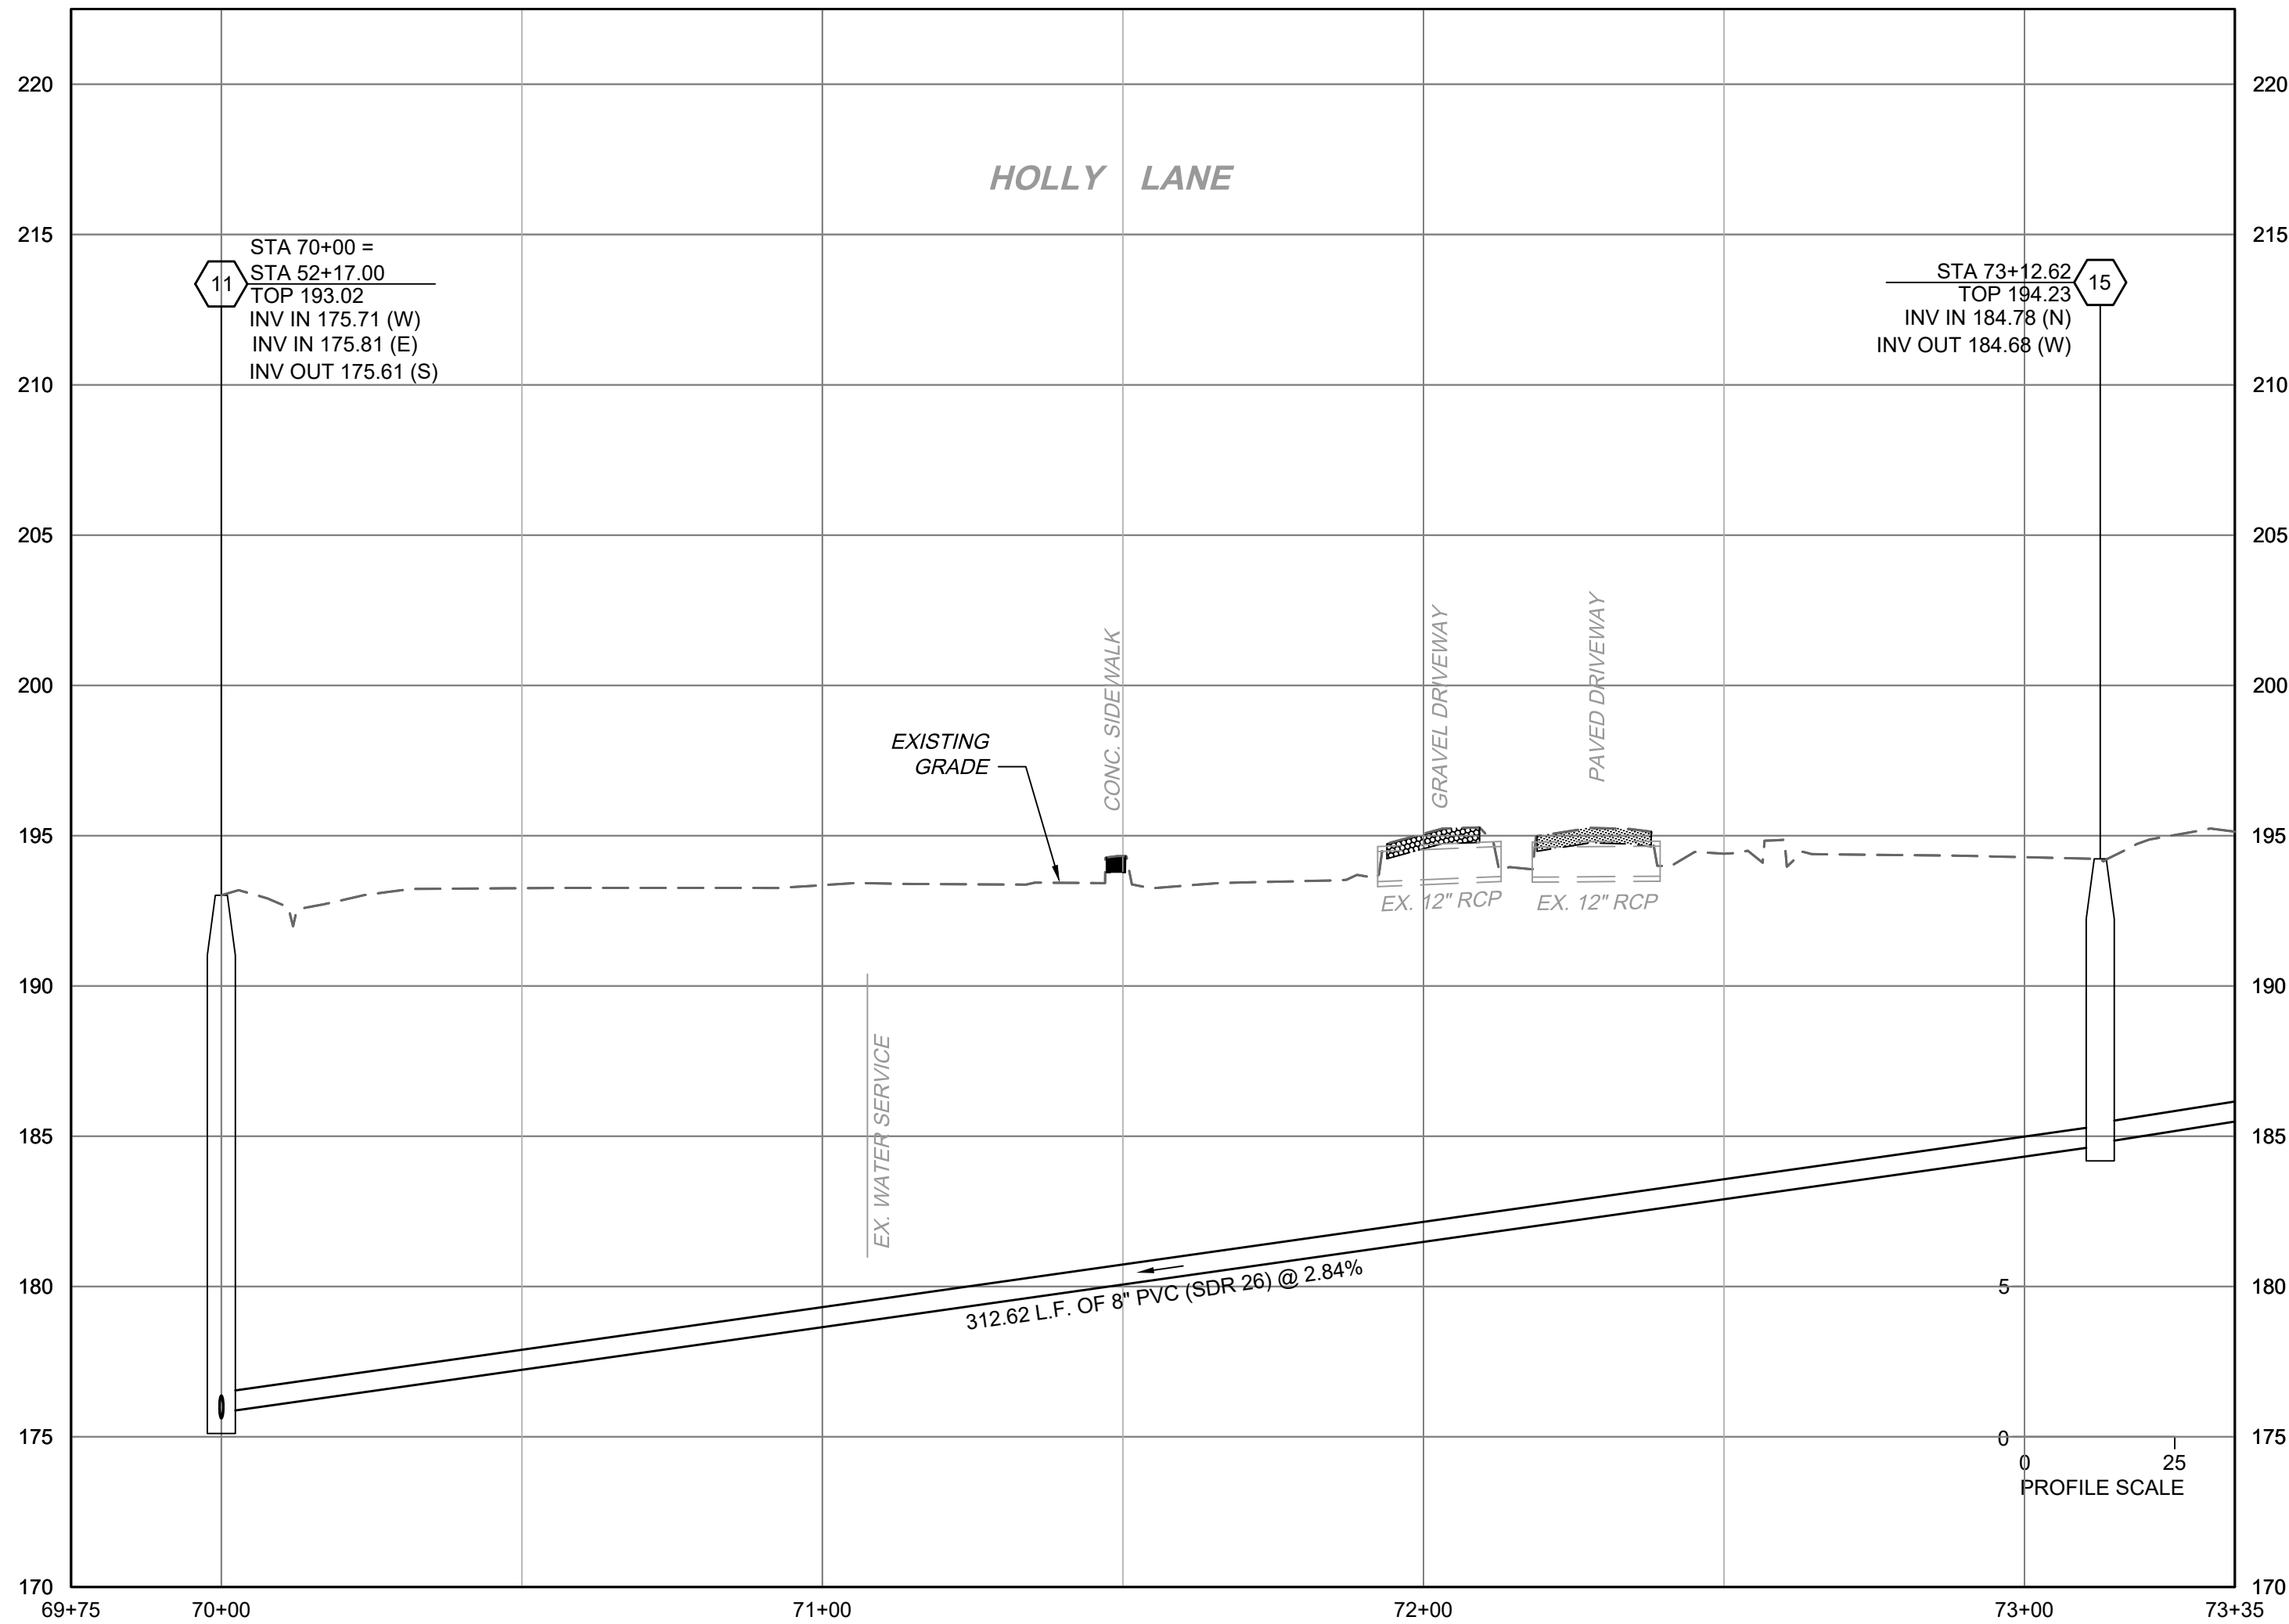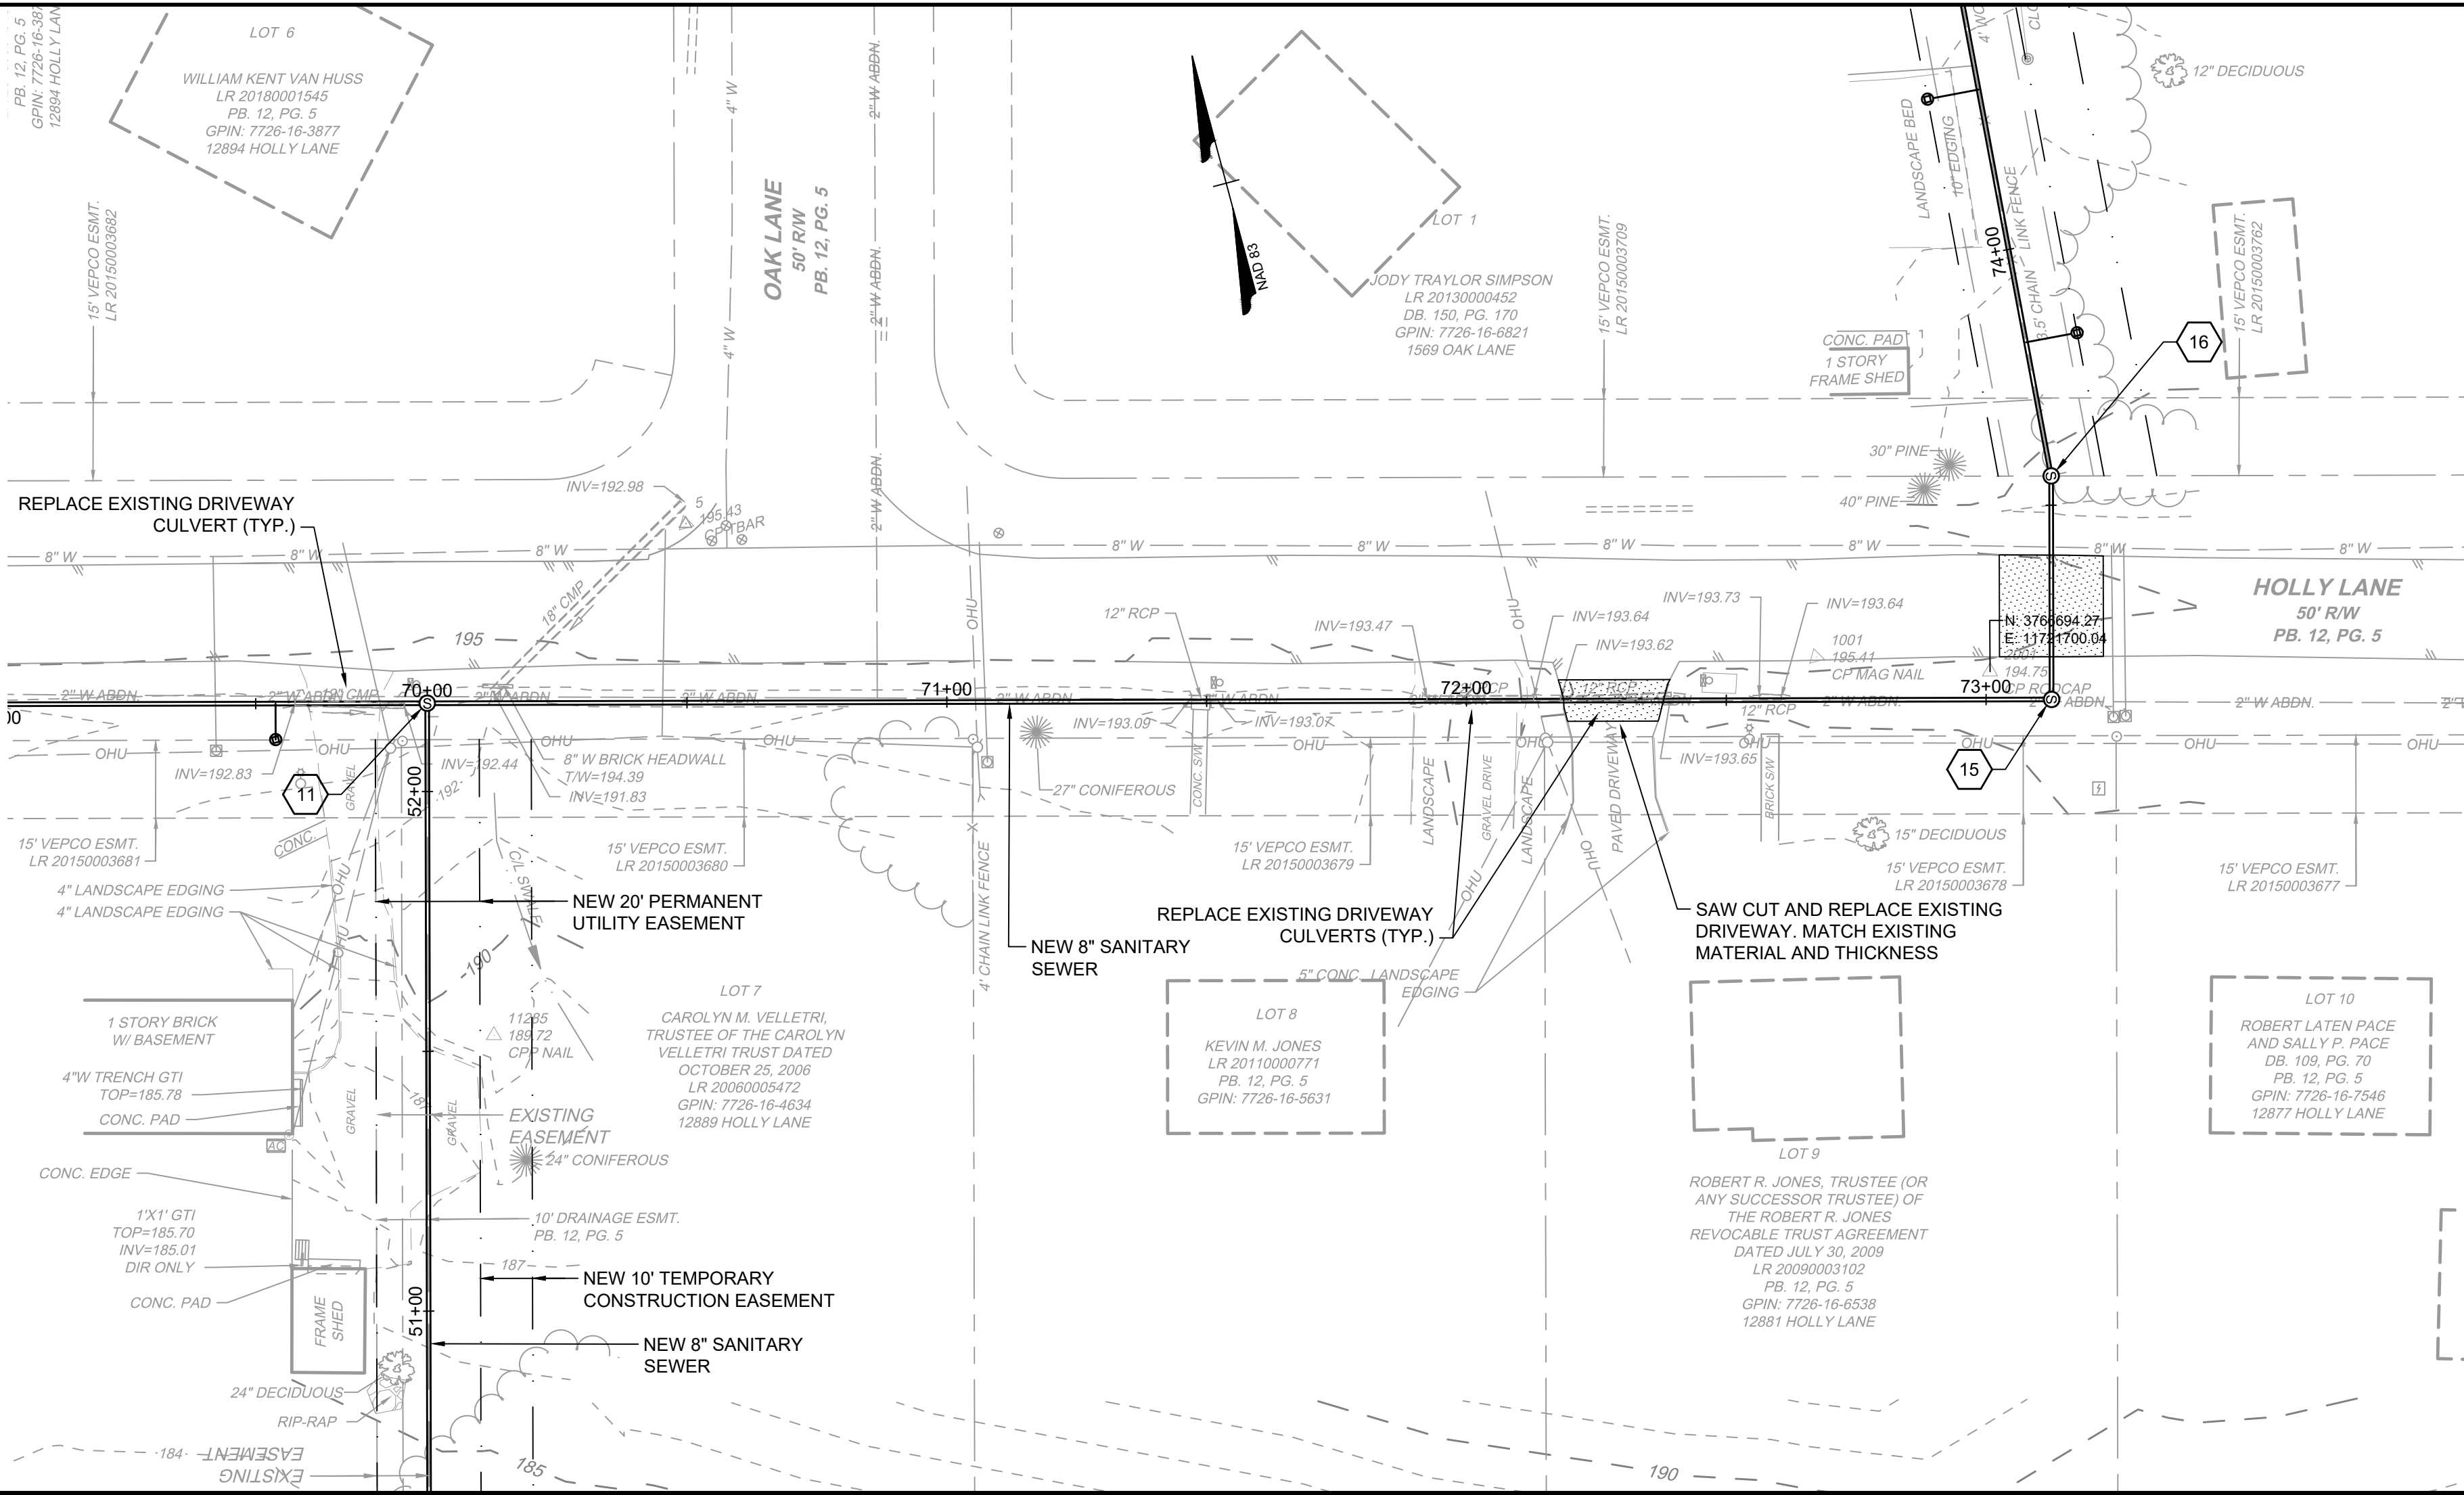

60% PLAN
SUBMISSION
NOT FOR
CONSTRUCTION

THIS DRAWING PREPARED AT THE
CORPORATE OFFICE
1001 Boulders Parkway, Suite 300 | Richmond, VA 23225
TEL 804.200.0300 FAX 804.580.1016 www.timmons.com

YOUR VISION ACHIEVED THROUGH OURS.

REVISION DESCRIPTION	



DATE	
5-14-2019	
DRAWN BY	J. CARTER
DESIGNED BY	J. CARTER
CHECKED BY	B. STRICKLAND
SCALE	H: 1"= 25' V: 1"= 5'

TIMMONS GROUP

HICKORY HAVEN & SAMARY FOREST SANITARY SEWER
DISTRICT 4 - GOOCHLAND COUNTY - VIRGINIA
HICKORY HAVEN PLAN AND PROFILE

JOB NO.
42792
SHEET NO.
U-7

These plans and associated documents are the exclusive property of TIMMONS GROUP and may not be reproduced in whole or in part and shall not be used for any purpose whatsoever, inclusive, but not limited to construction, bidding, and/or construction staking without the express written consent of TIMMONS GROUP.

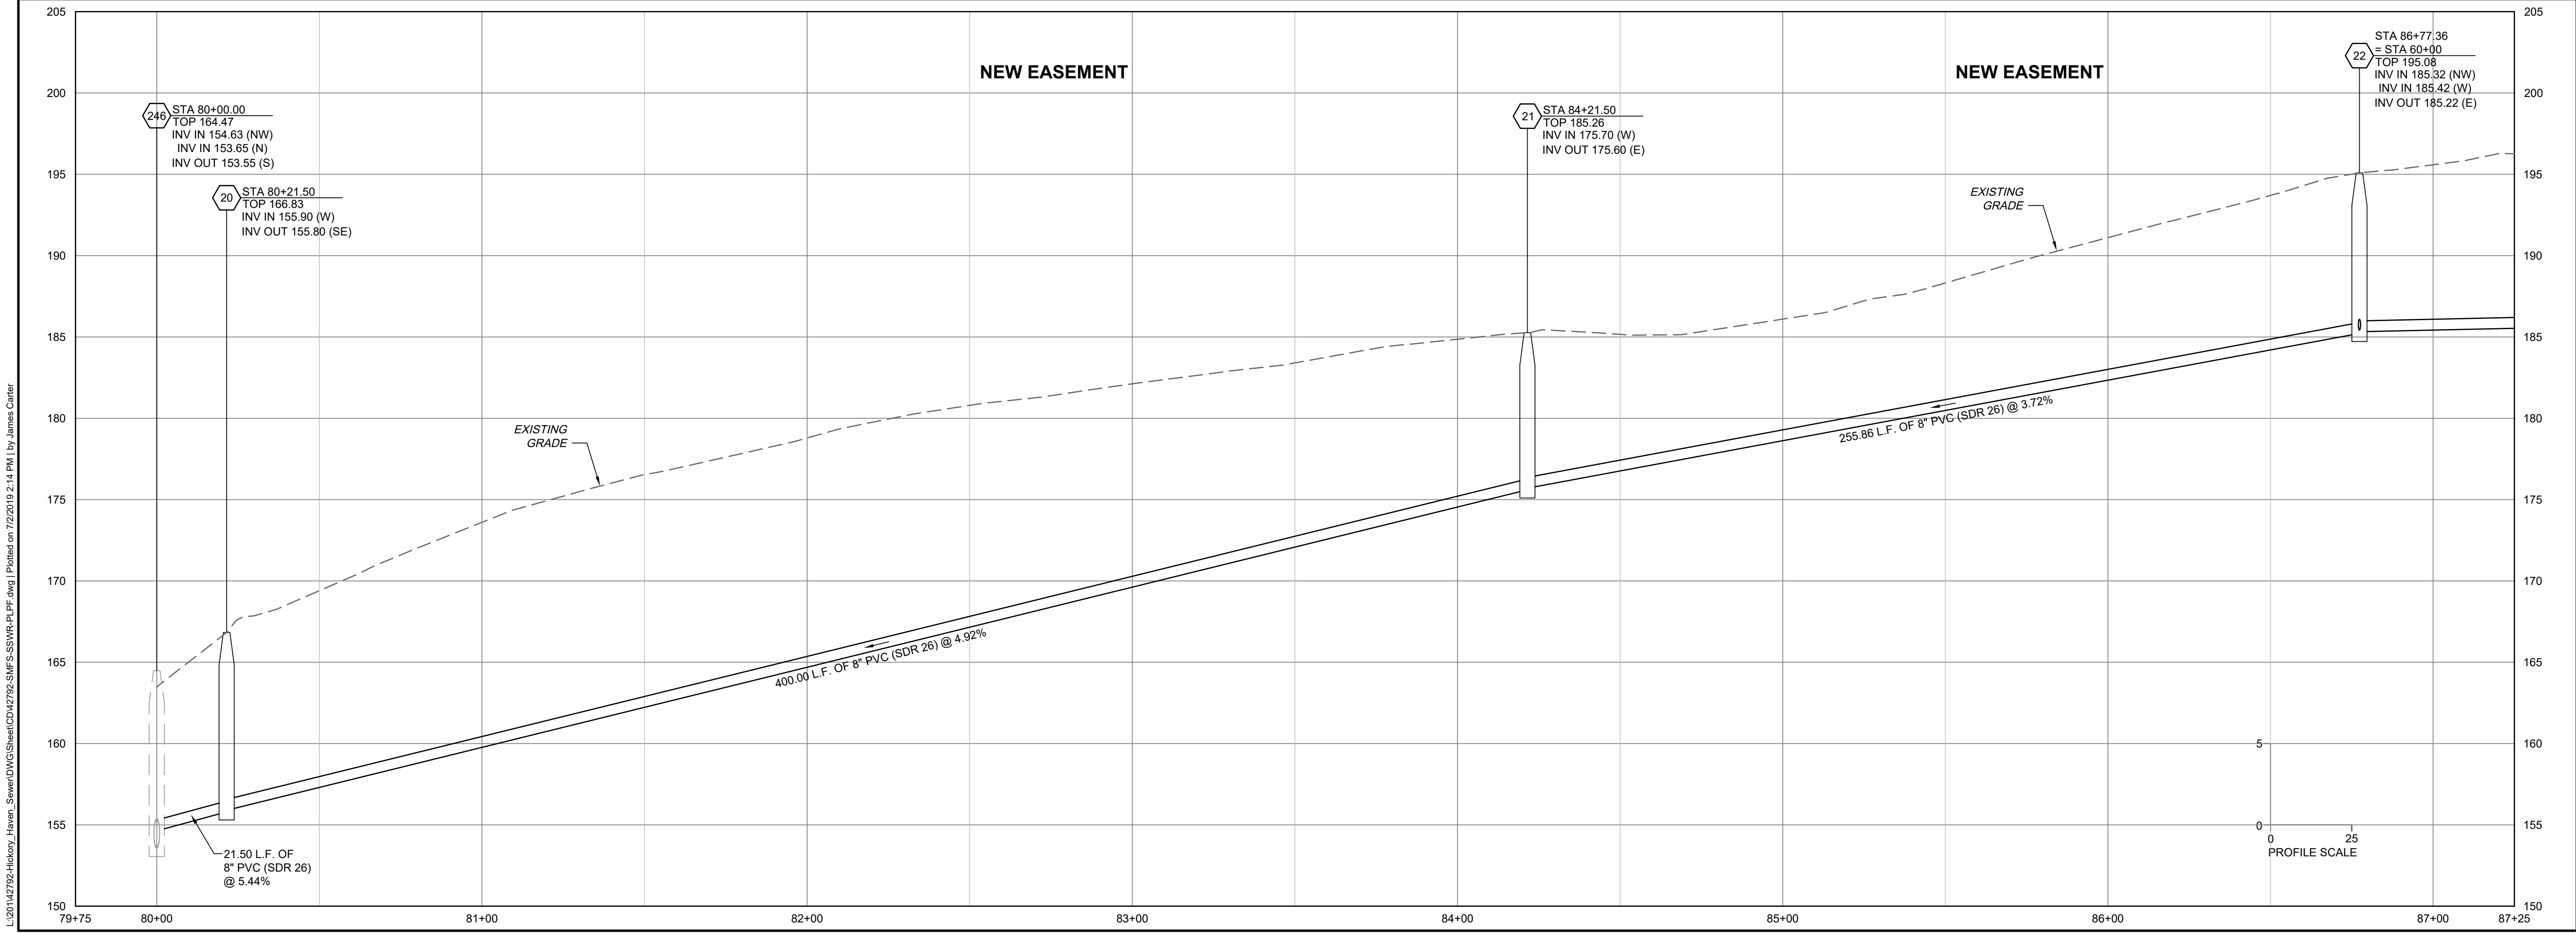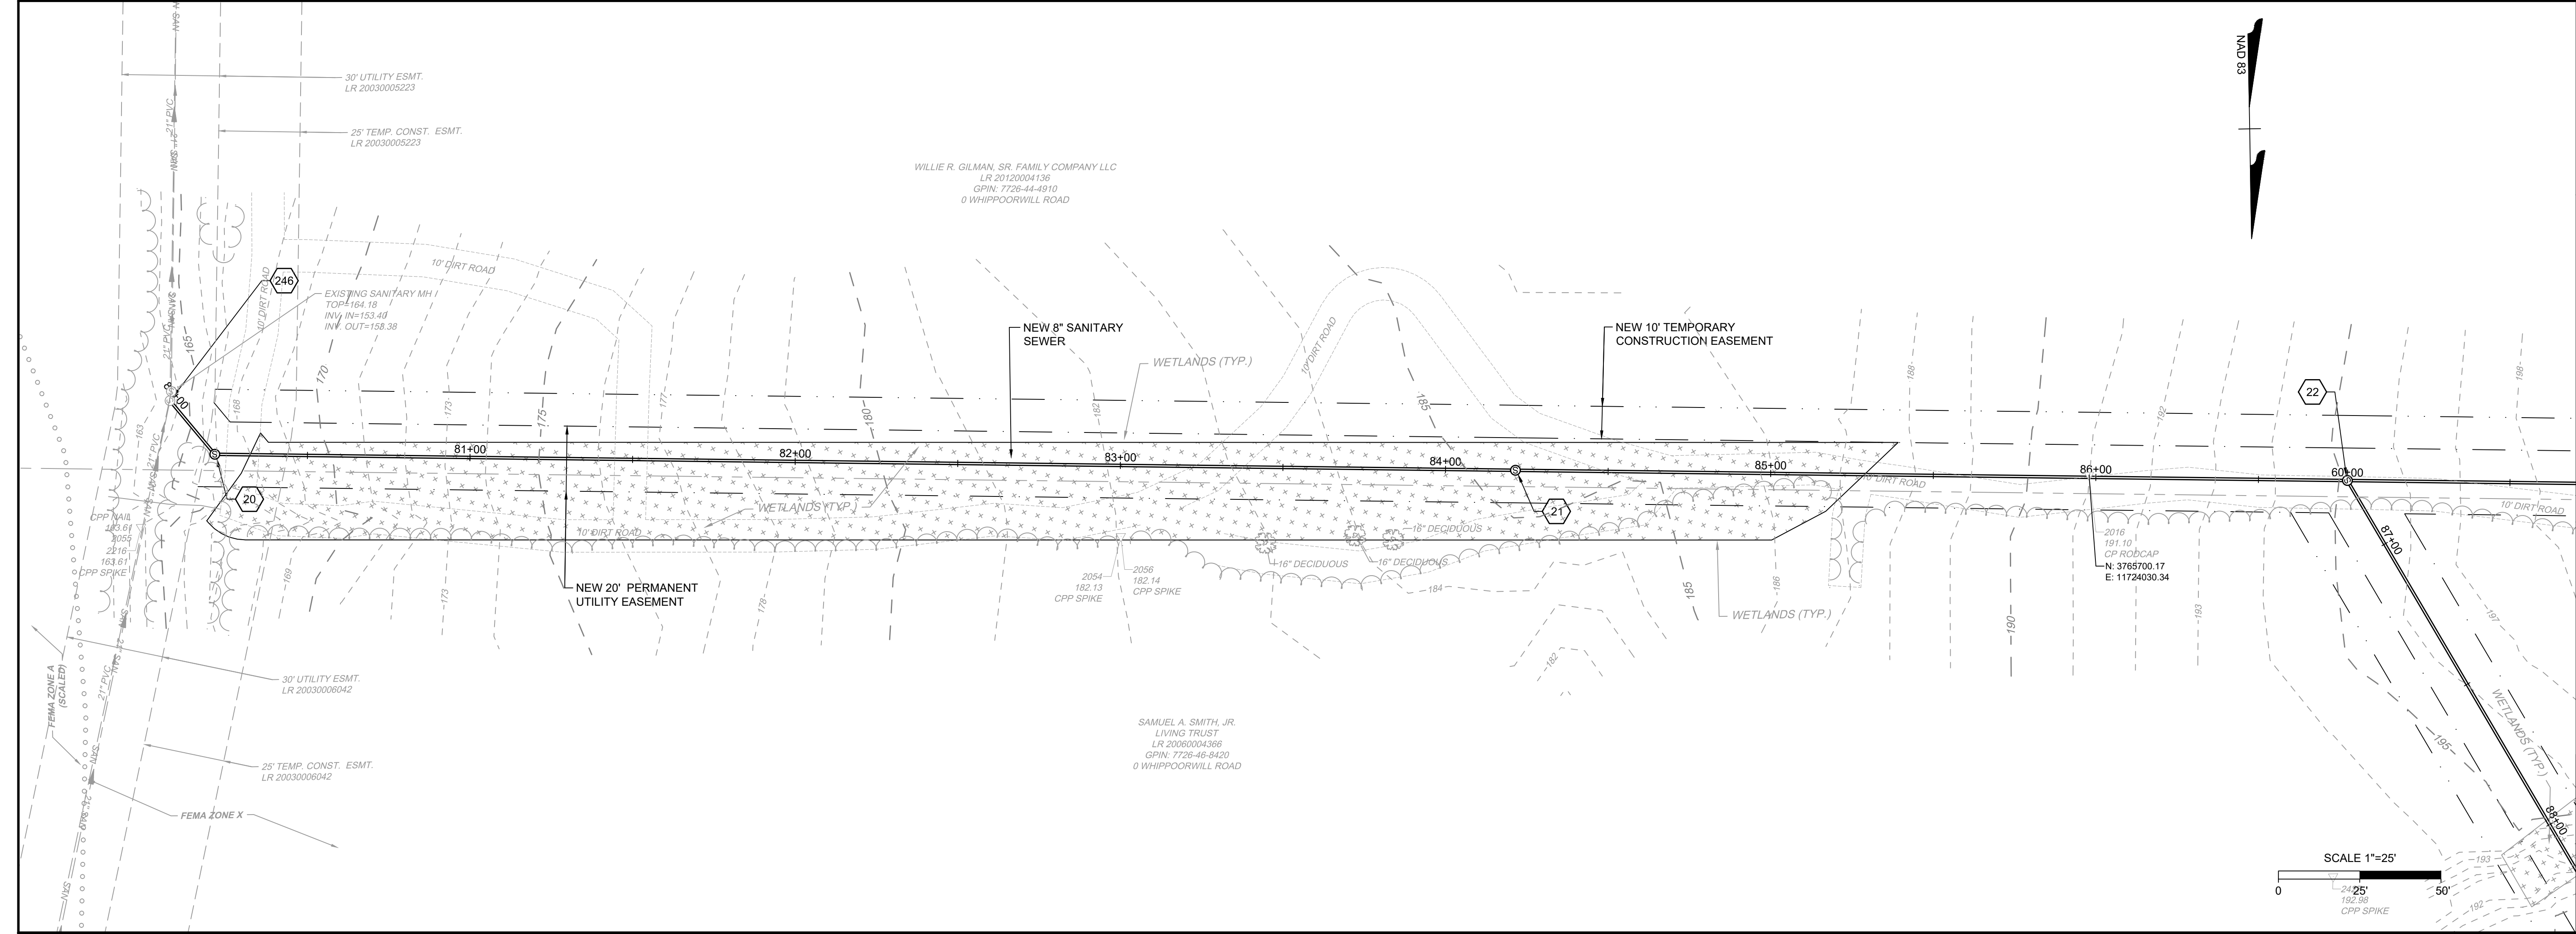

60% PLAN SUBMISSION

NOT FOR CONSTRUCTION

THIS DRAWING PREPARED AT THE
CORPORATE OFFICE
1001 Builders Parkway, Suite 300 | Richmond, VA 23225
TEL 804.200.0300 FAX 804.560.1016 www.timmons.com

YOUR VISION ACHIEVED THROUGH OURS.

REVISION DESCRIPTION

DATE	

DATE

5-14-2019

DRAWN BY

J. CARTER

DESIGNED BY

J. CARTER

CHECKED BY

B. STRICKLAND

SCALE

1" = 25'

TIMMONS GROUP

HICKORY HAVEN & SAMARY FOREST SANITARY SEWER
DISTRICT 4 - GOOCHLAND COUNTY - VIRGINIA
SAMARY FOREST PLAN AND PROFILE


JOB NO.

42792

SHEET NO.

U-9

These plans and associated documents are the exclusive property of TIMMONS GROUP and may not be reproduced in whole or in part and shall not be used for any purpose whatsoever, inclusive, but not limited to construction, bidding, and/or construction staking without the express written consent of TIMMONS GROUP.

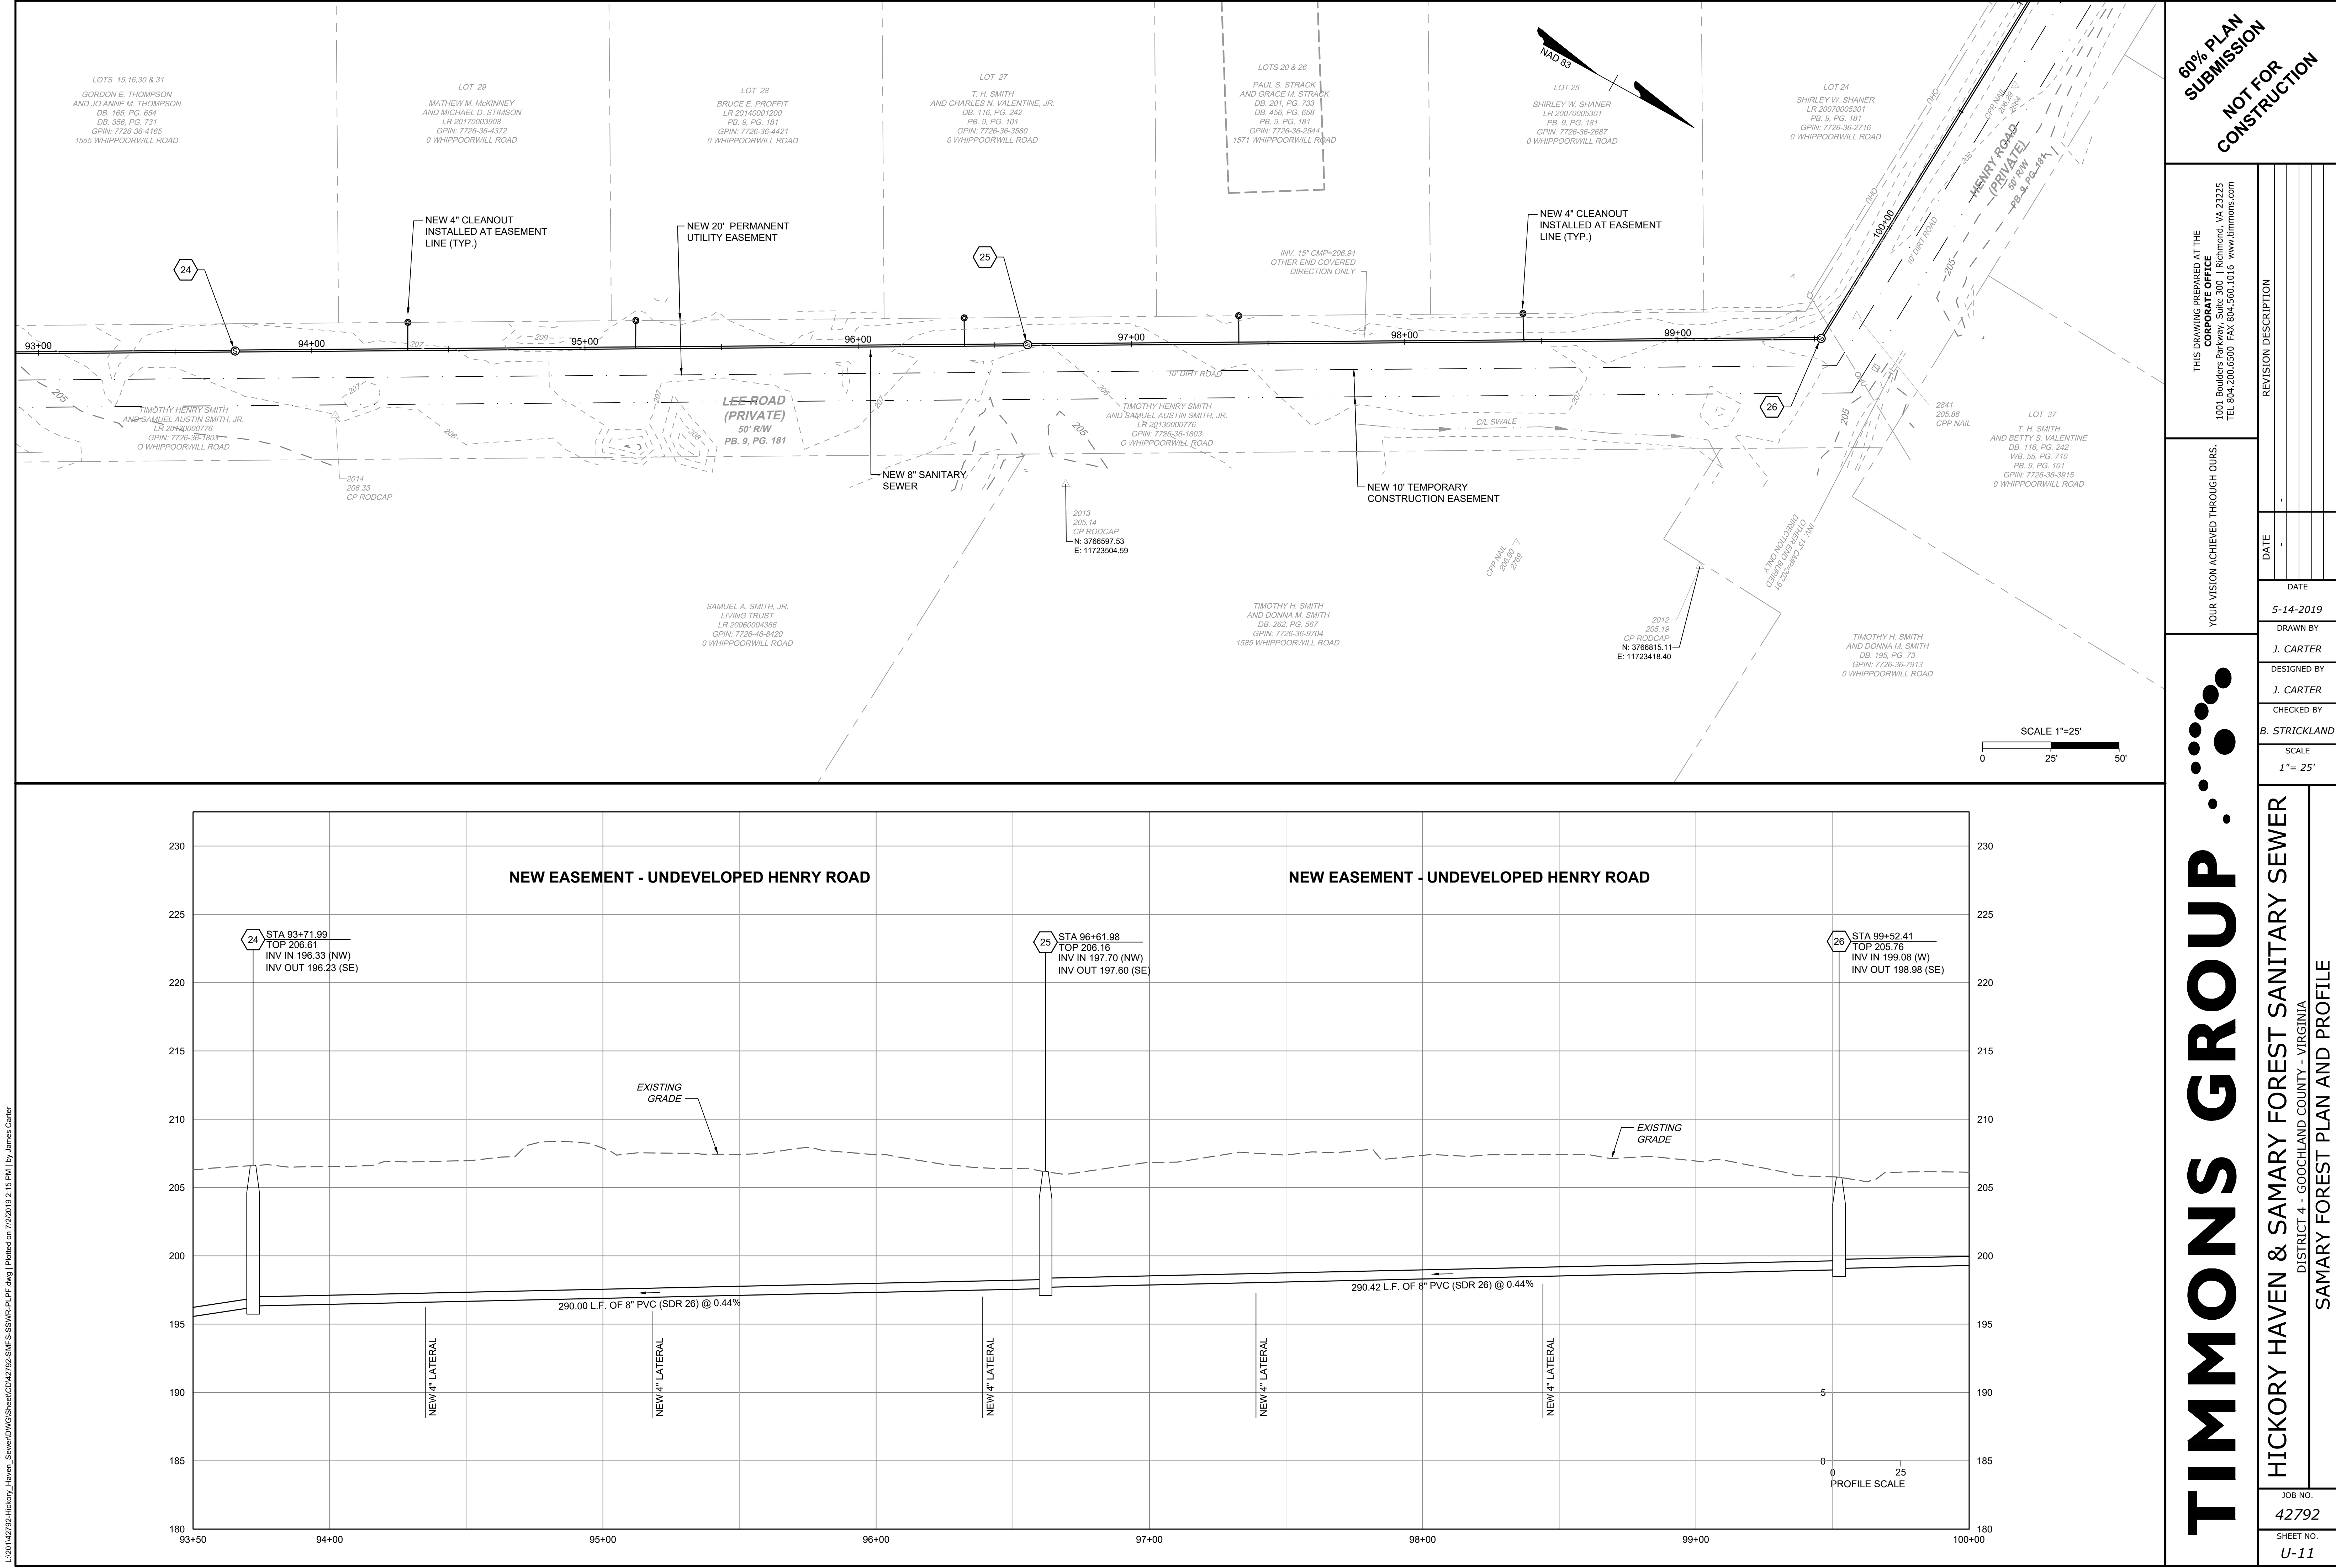

60% PLAN
SUBMISSION
NOT FOR
CONSTRUCTION

THIS DRAWING PREPARED AT THE
CORPORATE OFFICE
1001 Boulders Parkway, Suite 300 | Richmond, VA 23225
TEL 804.200.0300 FAX 804.580.1016 www.timmons.com


YOUR VISION ACHIEVED THROUGH OURS.		REVISION DESCRIPTION	
DATE		DATE	
5-14-2019			
DRAWN BY	J. CARTER		
DESIGNED BY	J. CARTER		
CHECKED BY	B. STRICKLAND		
SCALE	1" = 25'		

TIMMONS GROUP

HICKORY HAVEN & SAMARY FOREST SANITARY SEWER
DISTRICT 4 - GOOCHLAND COUNTY - VIRGINIA
SAMARY FOREST PLAN AND PROFILE

JOB NO.
42792
SHEET NO.
U-11

These plans and associated documents are the exclusive property of TIMMONS GROUP and may not be reproduced in whole or in part and shall not be used for any purpose whatsoever, inclusive, but not limited to construction, bidding, and/or construction staking without the express written consent of TIMMONS GROUP.

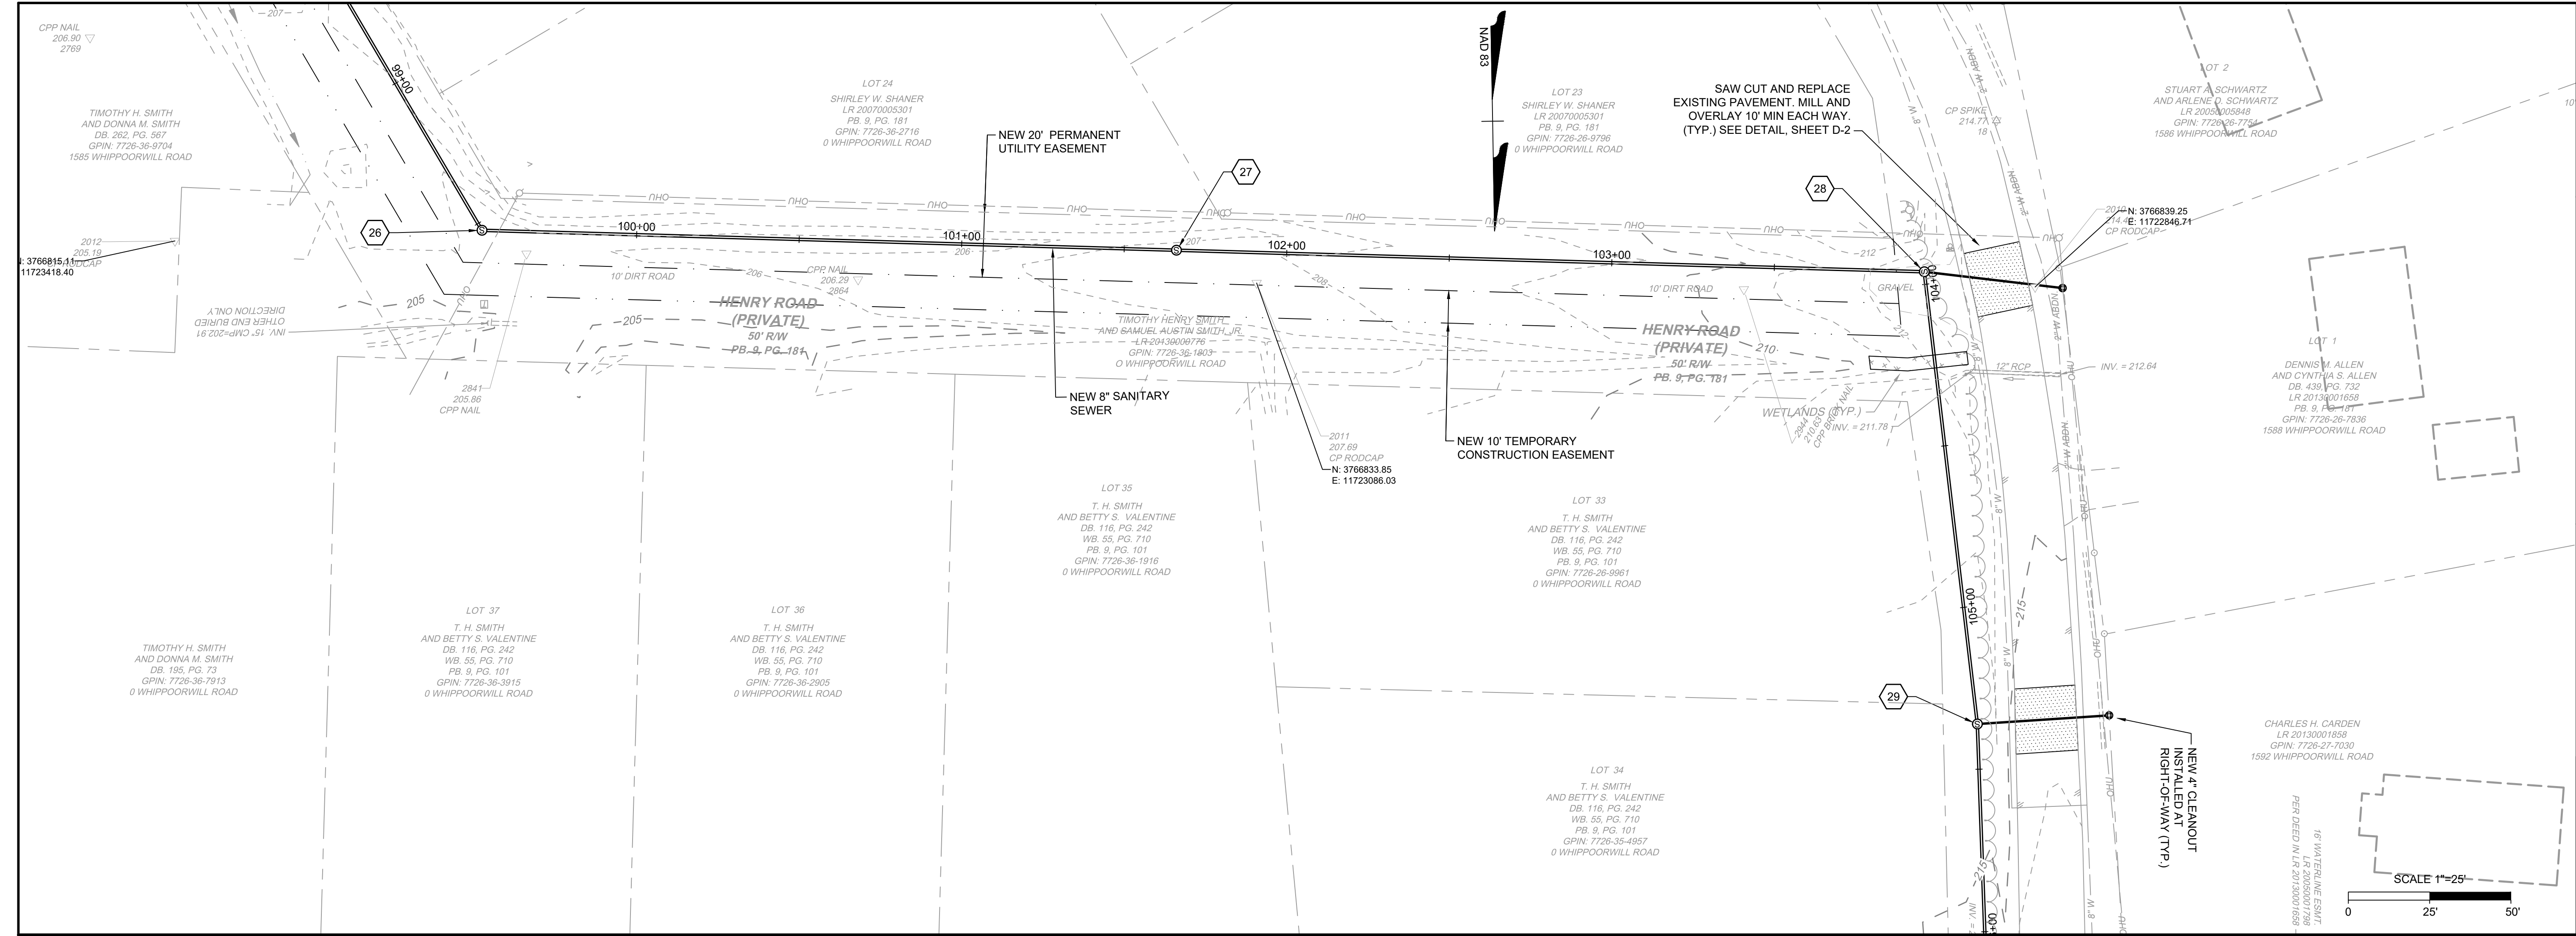

60% PLAN
SUBMISSION
NOT FOR
CONSTRUCTION

THIS DRAWING PREPARED AT THE
CORPORATE OFFICE
1001 Builders Parkway, Suite 300 | Richmond, VA 23225
TEL 804.200.0300 FAX 804.580.1016 www.timmons.com

YOUR VISION ACHIEVED THROUGH OURS.

REVISION DESCRIPTION

DATE	
5-14-2019	

DRAWN BY
J. CARTER

DESIGNED BY
J. CARTER

CHECKED BY
B. STRICKLAND


SCALE
1" = 25'

TIMMONS GROUP

HICKORY HAVEN & SAMARY FOREST SANITARY SEWER
DISTRICT 4 - GOOCHLAND COUNTY - VIRGINIA
SAMARY FOREST PLAN AND PROFILE



JOB NO.
42792

SHEET NO.
U-12

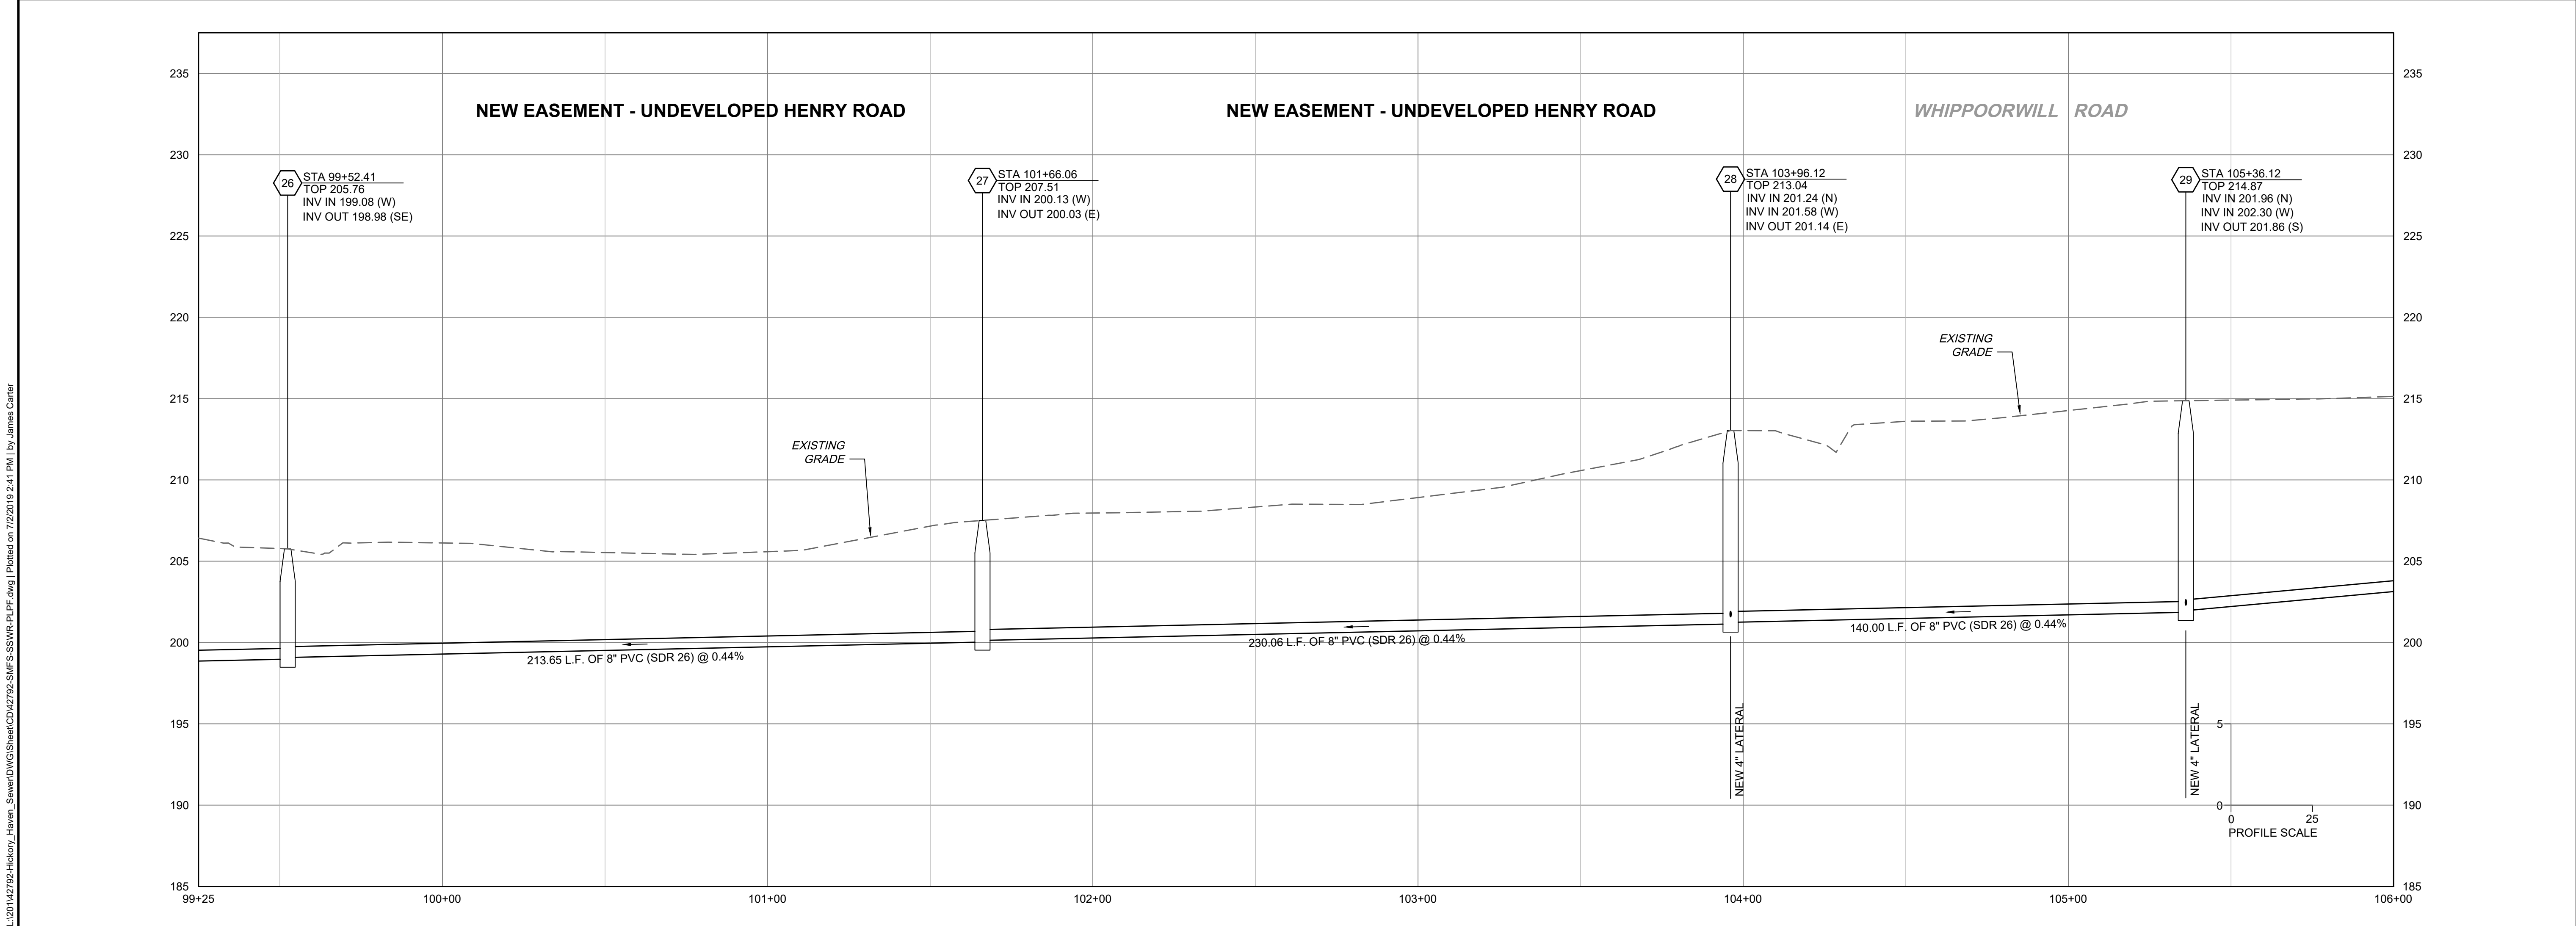

L:\2011\42792-Hickory Haven SewerDWGSheet\CD42792-SMFS-SSWVR-PLPF.dwg | Plotted on 7/22/2019 2:41 PM | by James Carter

L:\2011\42792-Hickory Haven Sewer\DWG\Sheet\CD42792-S\HFS-SSWR-PLP.dwg | Plotted on 7/2/2019 2:16 PM | by James Carter

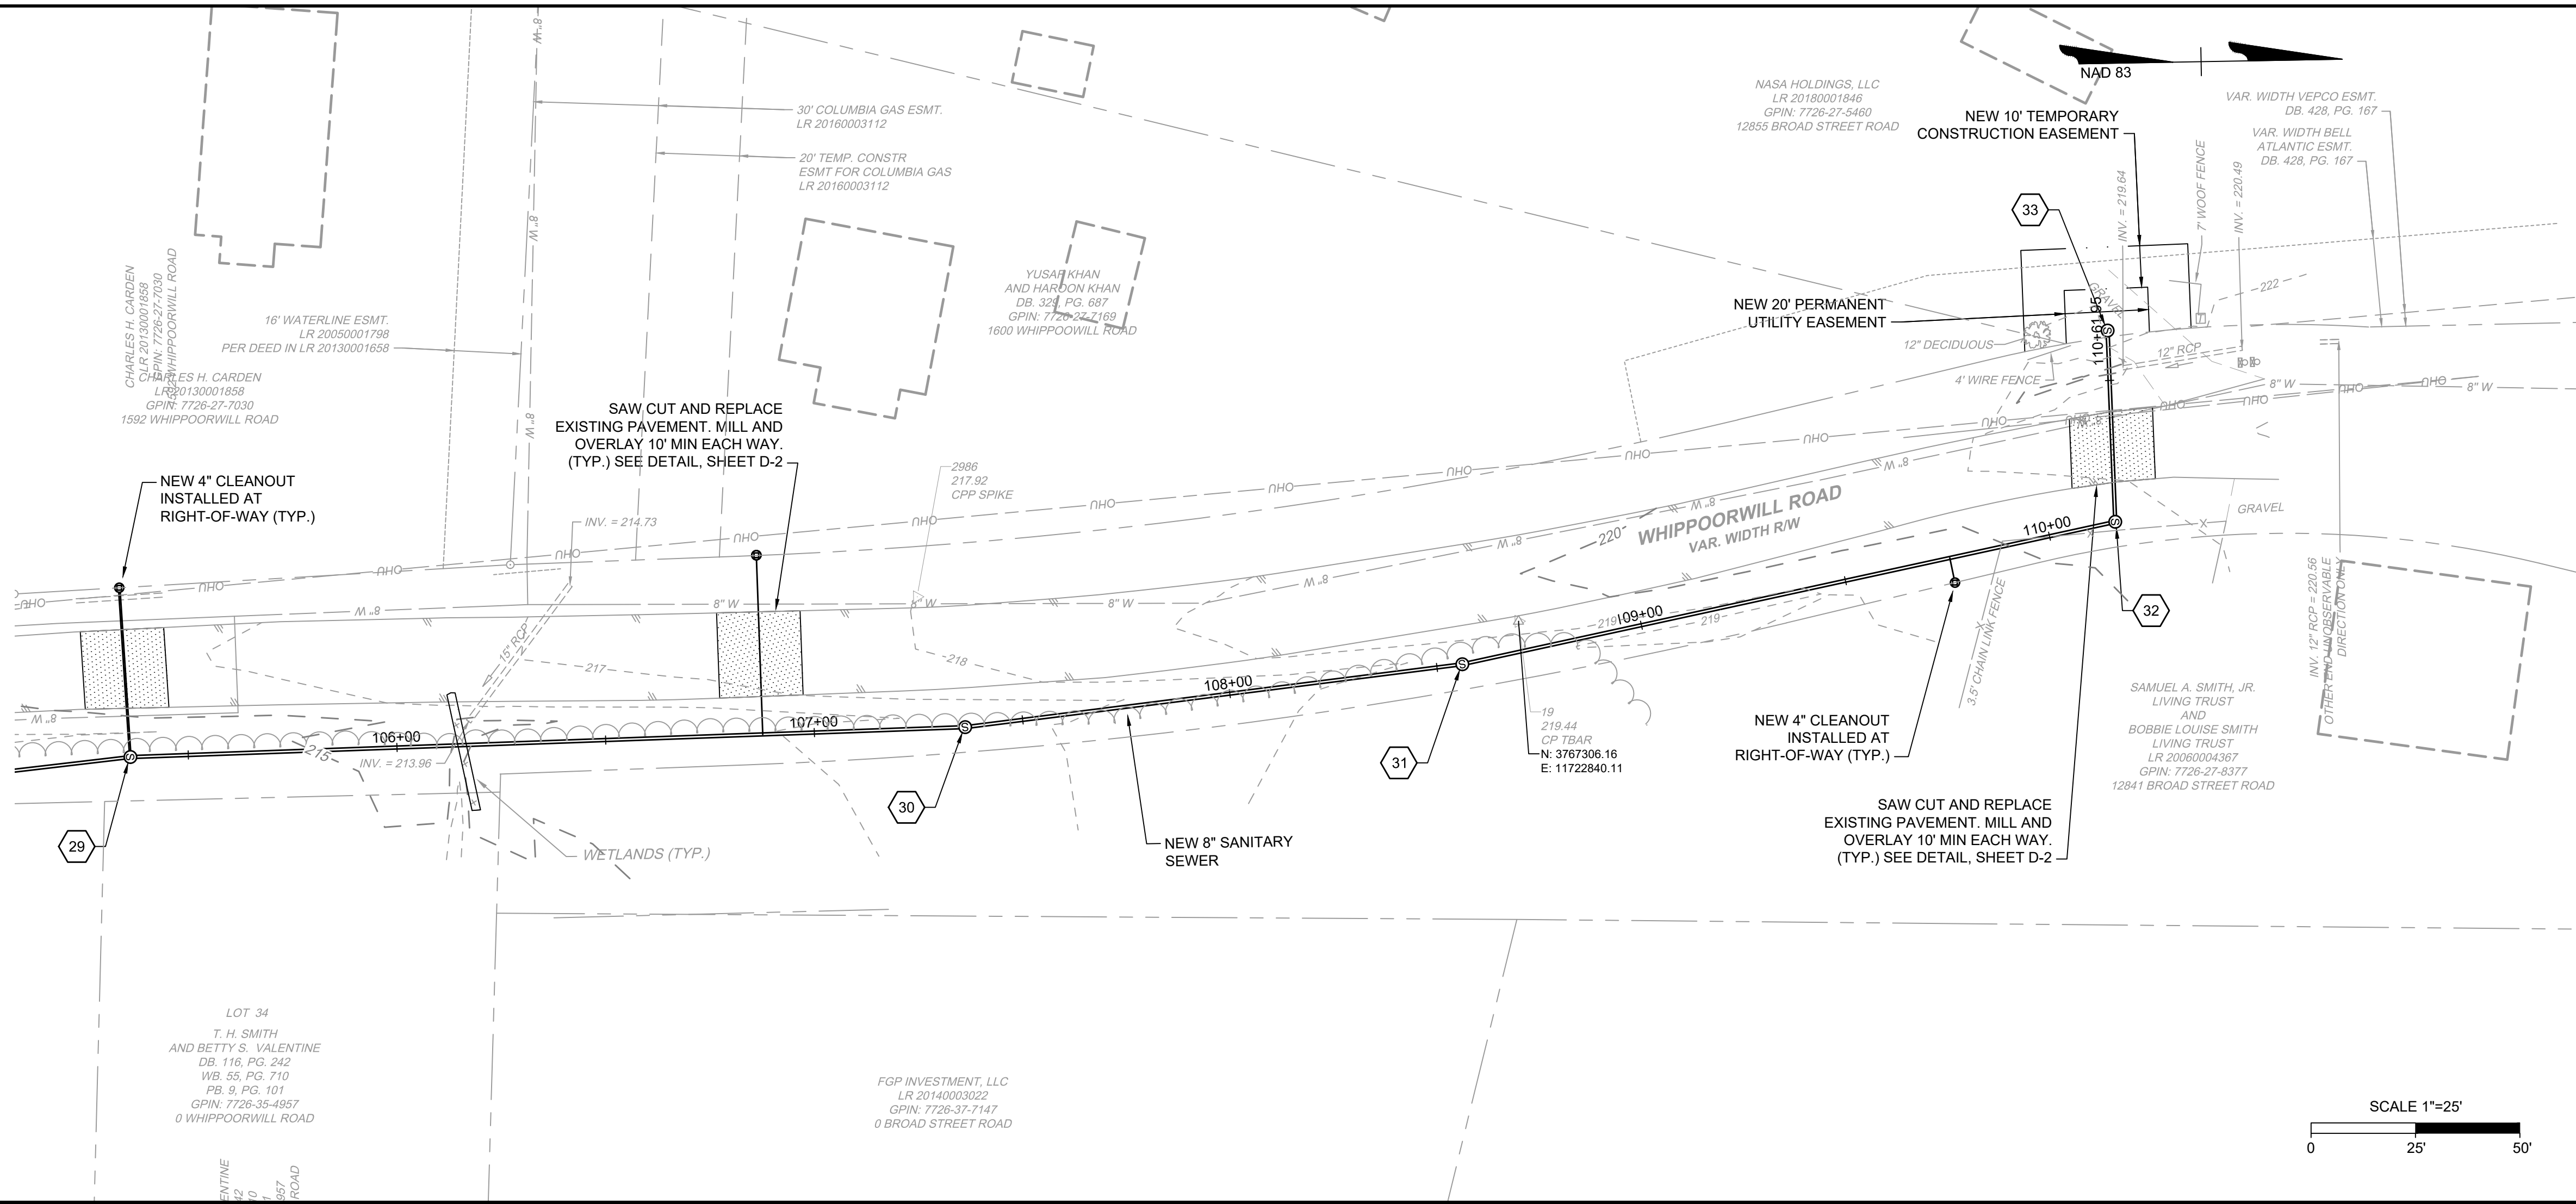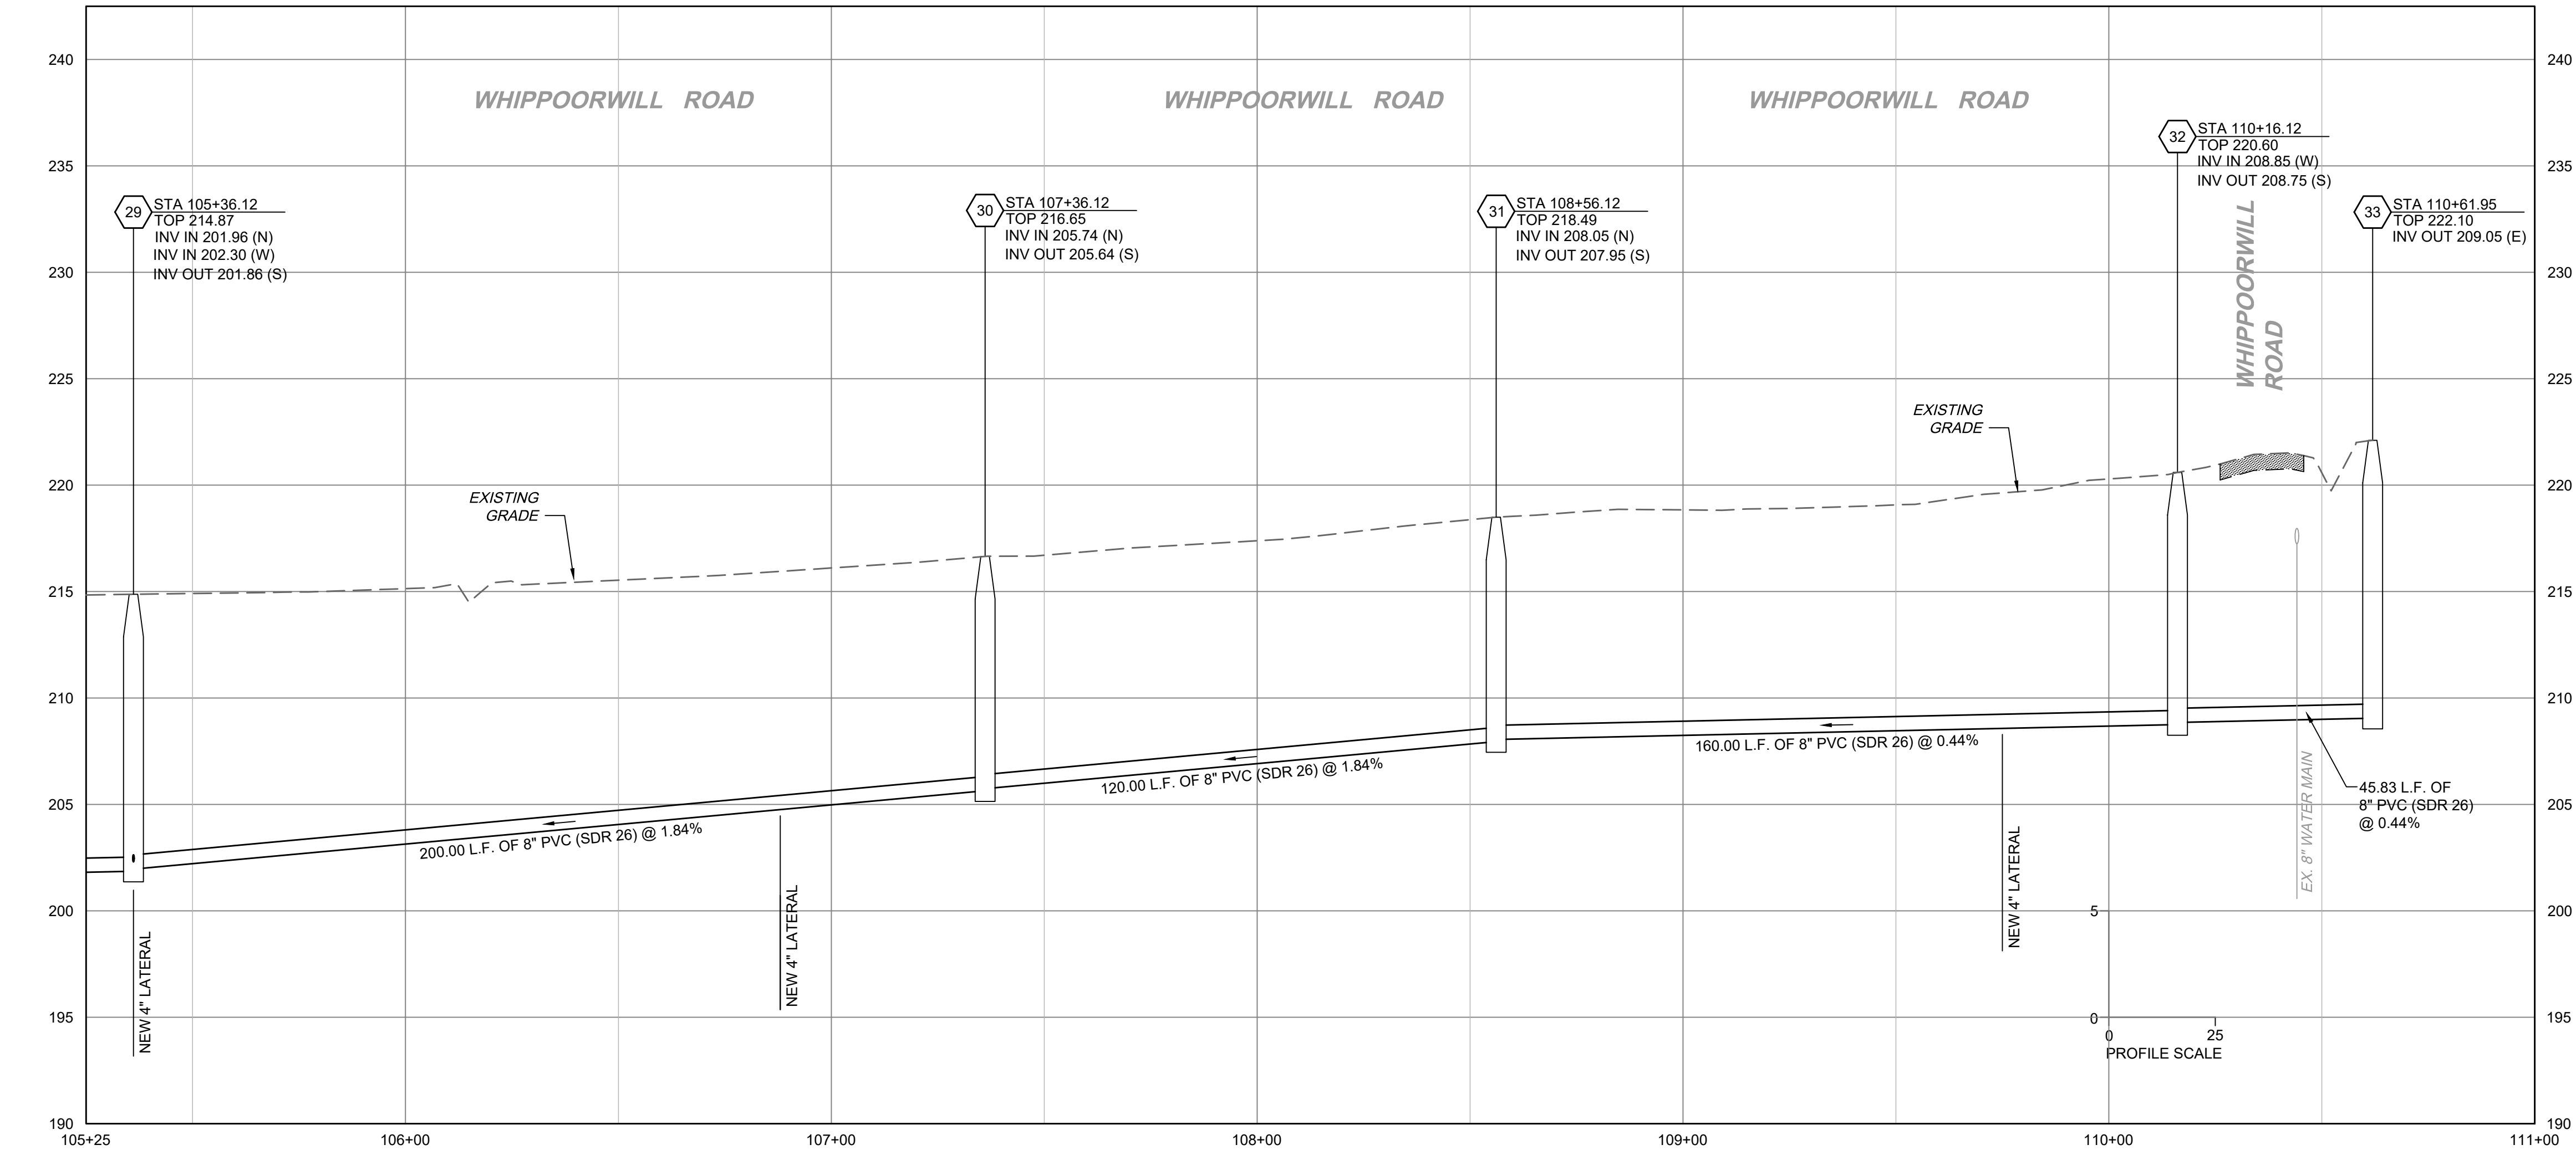

TIMMONS GROUP

HICKORY HAVEN & SAMARY FOREST SANITARY SEWER
DISTRICT 4 - GOOCHLAND COUNTY - VIRGINIA
SAMARY FOREST PLAN AND PROFILE

JOB NO.
42792
SHEET NO.
U-13



YOUR VISION ACHIEVED THROUGH OURS.

THIS DRAWING PREPARED AT THE
CORPORATE OFFICE
1001 Boulders Parkway, Suite 300 | Richmond, VA 23225
TEL 804.200.0300 FAX 804.580.0106 www.timmons.com

REVISION DESCRIPTION

DATE
5-14-2019
DRAWN BY
J. CARTER
DESIGNED BY
J. CARTER
CHECKED BY
B. STRICKLAND
SCALE
1" = 25'

60% PLAN
SUBMISSION
NOT FOR
CONSTRUCTION

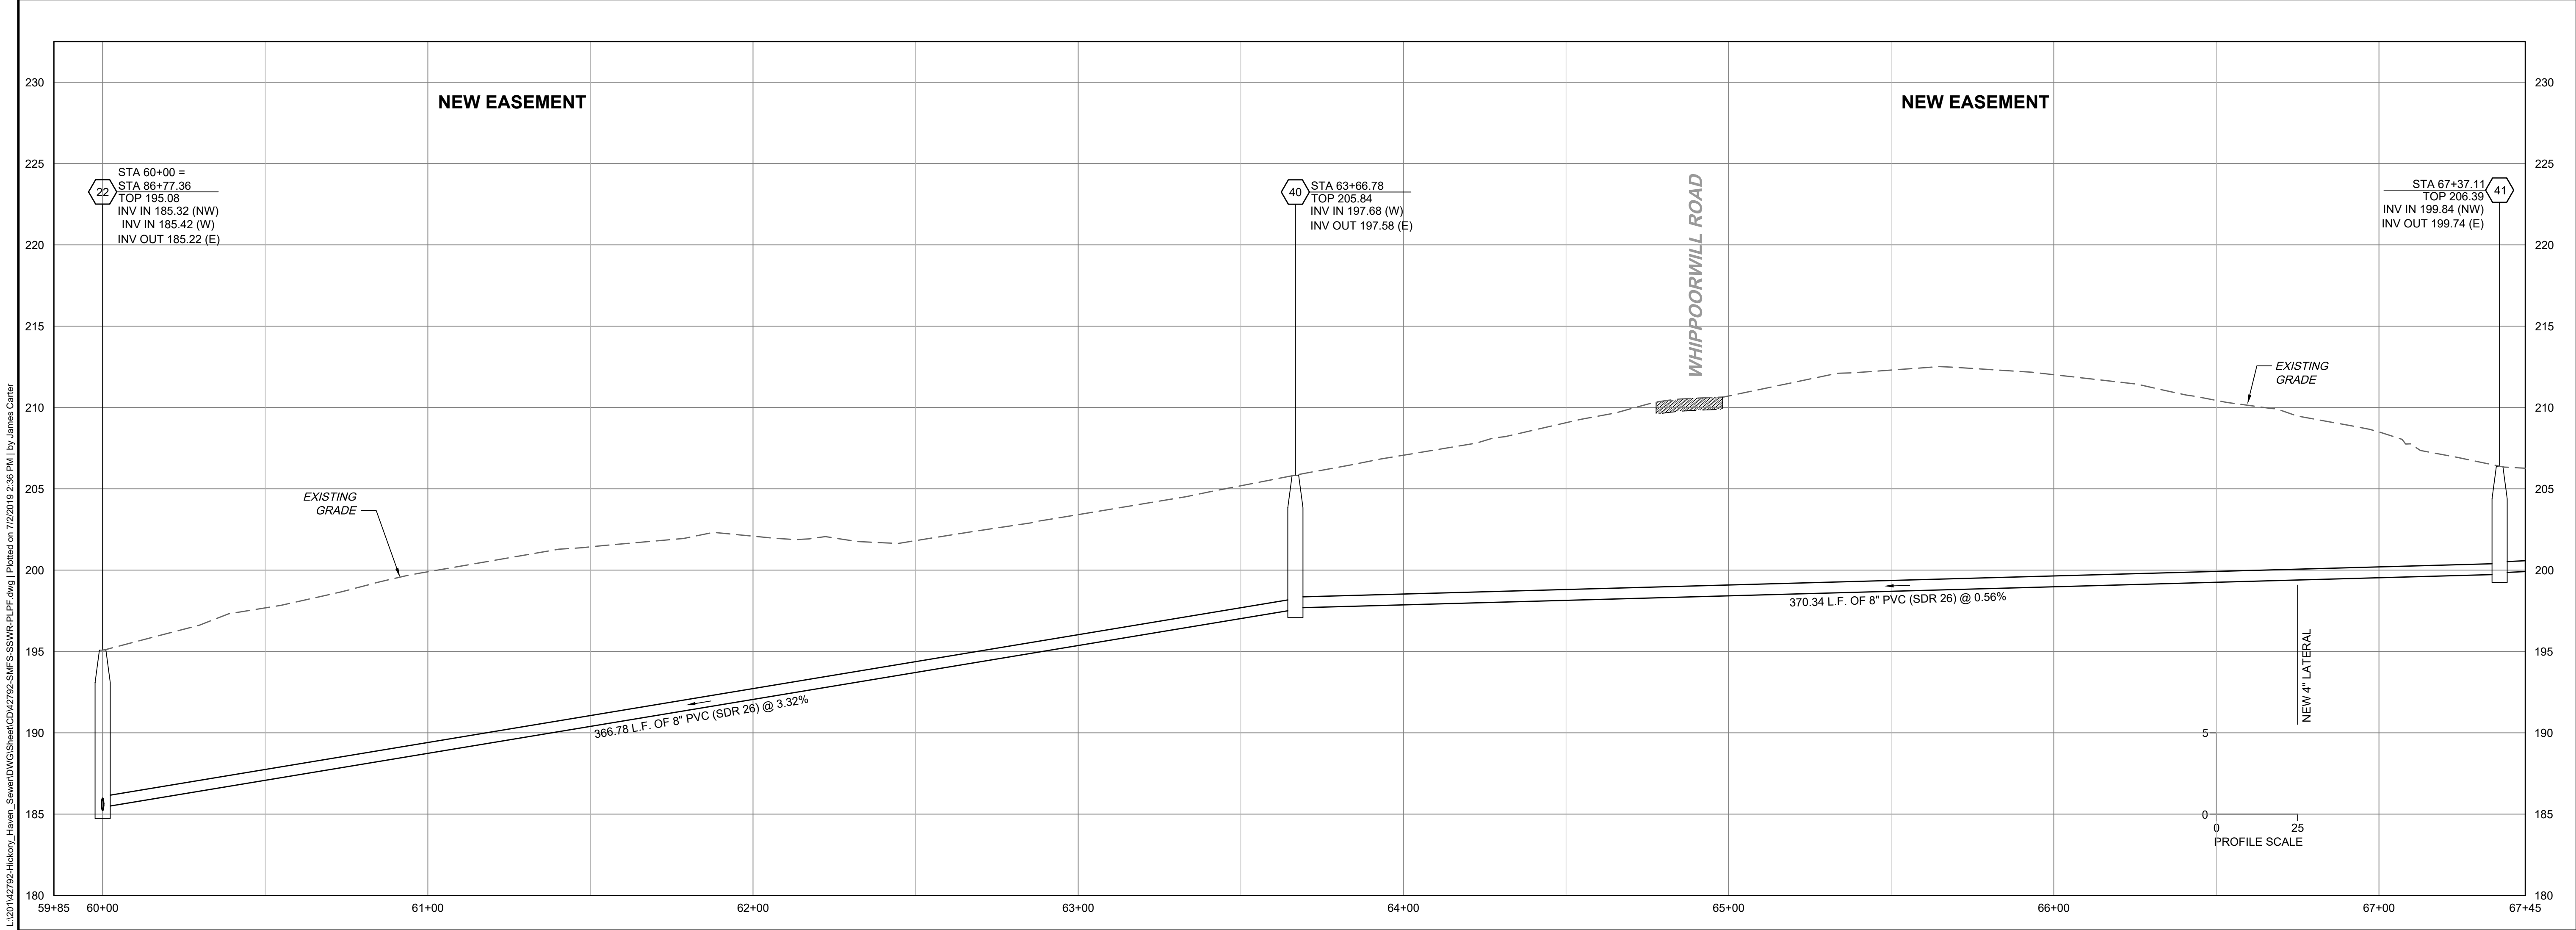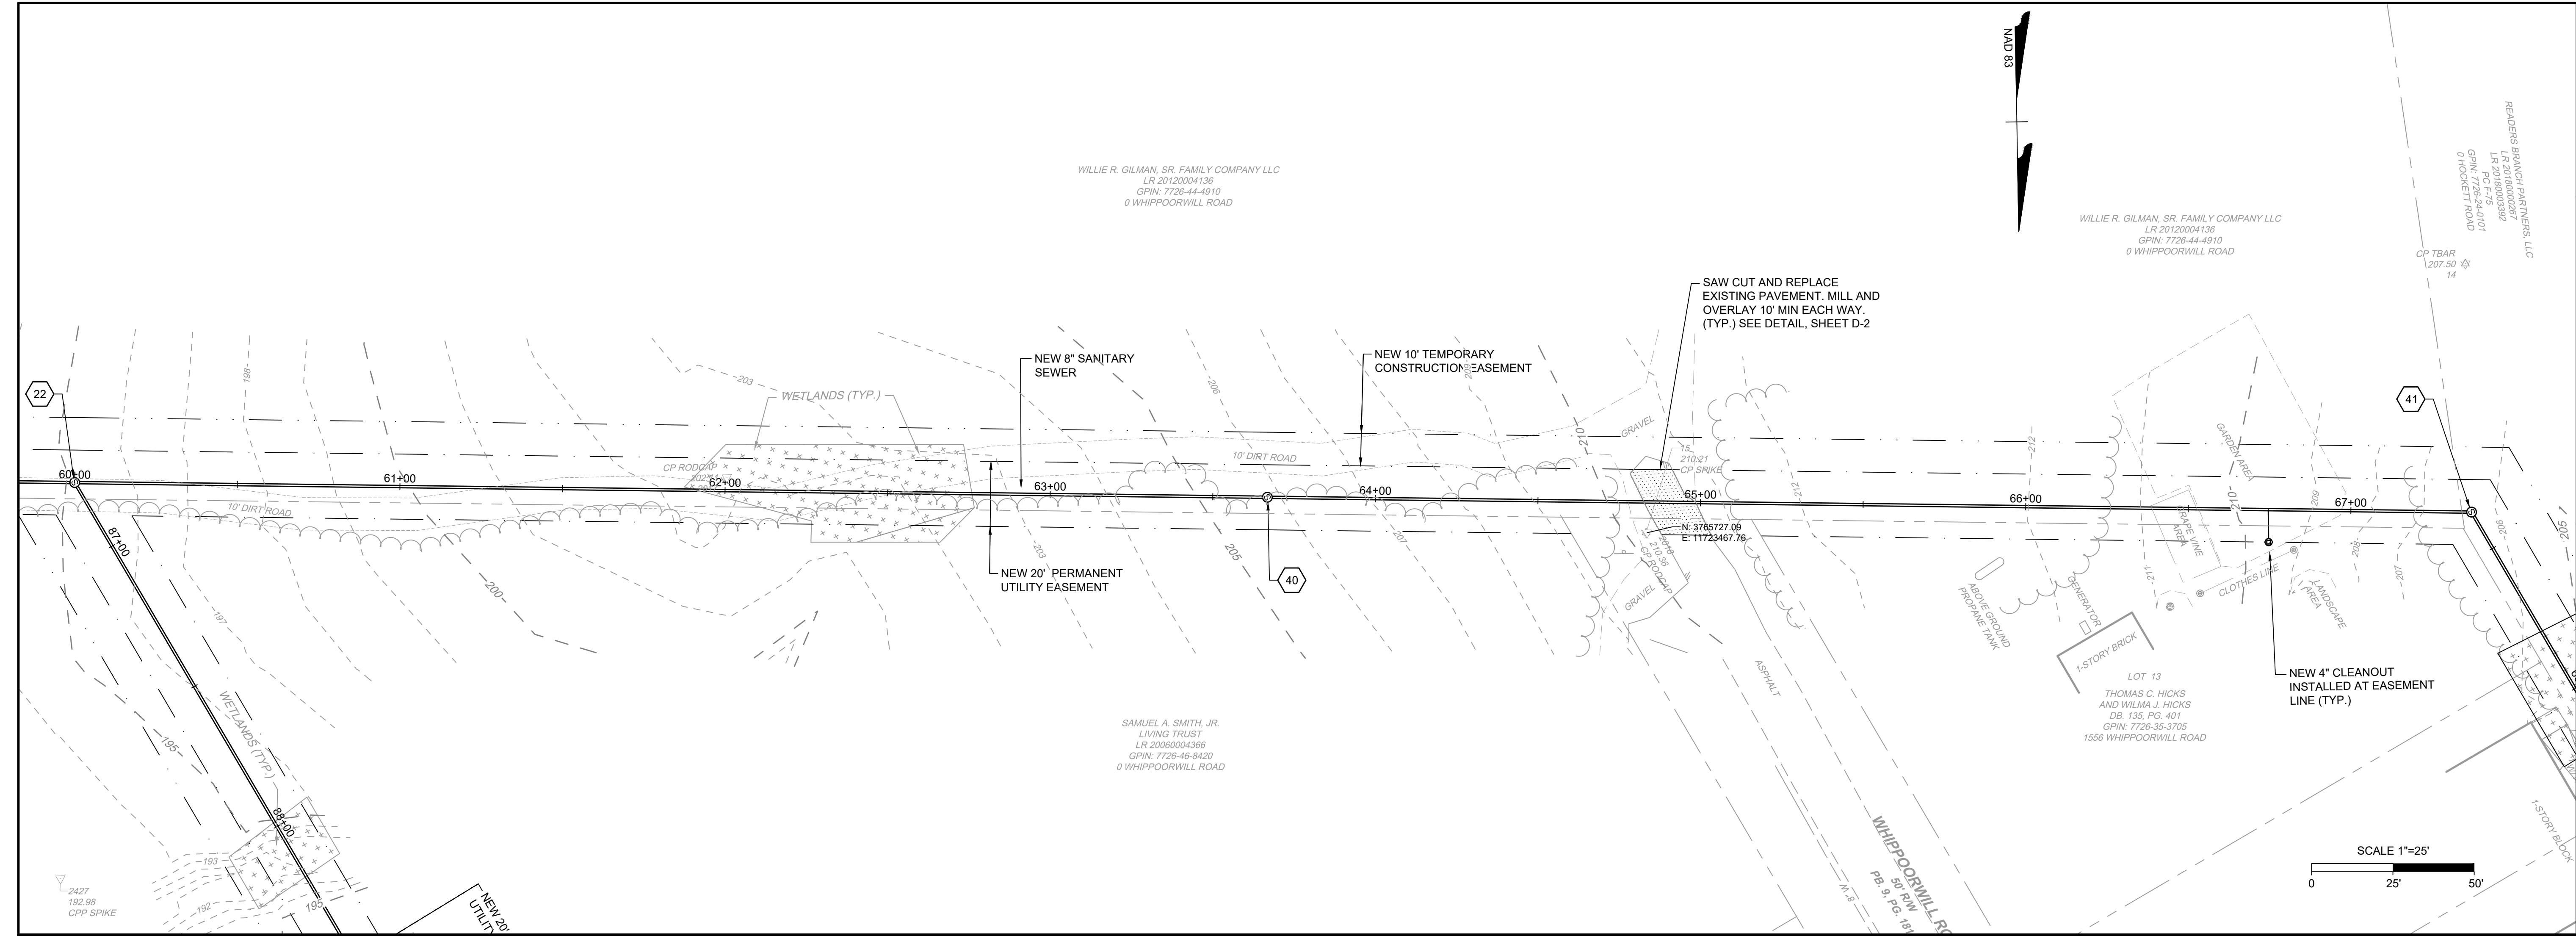

60% PLAN
SUBMISSION
NOT FOR
CONSTRUCTION

THIS DRAWING PREPARED AT THE
CORPORATE OFFICE
1001 Boulders Parkway, Suite 300 | Richmond, VA 23225
TEL 804.200.0300 FAX 804.580.0106 www.timmons.com

YOUR VISION ACHIEVED THROUGH OURS.		REVISION DESCRIPTION	
DATE		DATE	
5-14-2019			

DRAWN BY	J. CARTER
DESIGNED BY	J. CARTER
CHECKED BY	B. STRICKLAND
SCALE	1" = 25'

TIMMONS GROUP



HICKORY HAVEN & SAMARY FOREST SANITARY SEWER
DISTRICT 4 - GOOCHLAND COUNTY - VIRGINIA
SAMARY FOREST PLAN AND PROFILE

JOB NO.
42792
SHEET NO.
U-14

L:\2011\42792-Hickory Haven Sewer\DWG\Sheet\CD42792-SMFS-SS-SVR-PL-F.dwg | Plotted on 7/2/2019 2:36 PM | by James Carter

These plans and associated documents are the exclusive property of TIMMONS GROUP and may not be reproduced in whole or in part and shall not be used for any purpose whatsoever, inclusive, but not limited to construction, bidding, and/or construction staking without the express written consent of TIMMONS GROUP.

L:\2011\42792-Hickory Haven Sewer\DWG\Sheet\CD42792-S\HFS-SS\WR-PL-F.dwg [Plotted on 7/2/2019 2:37 PM] by James Carter

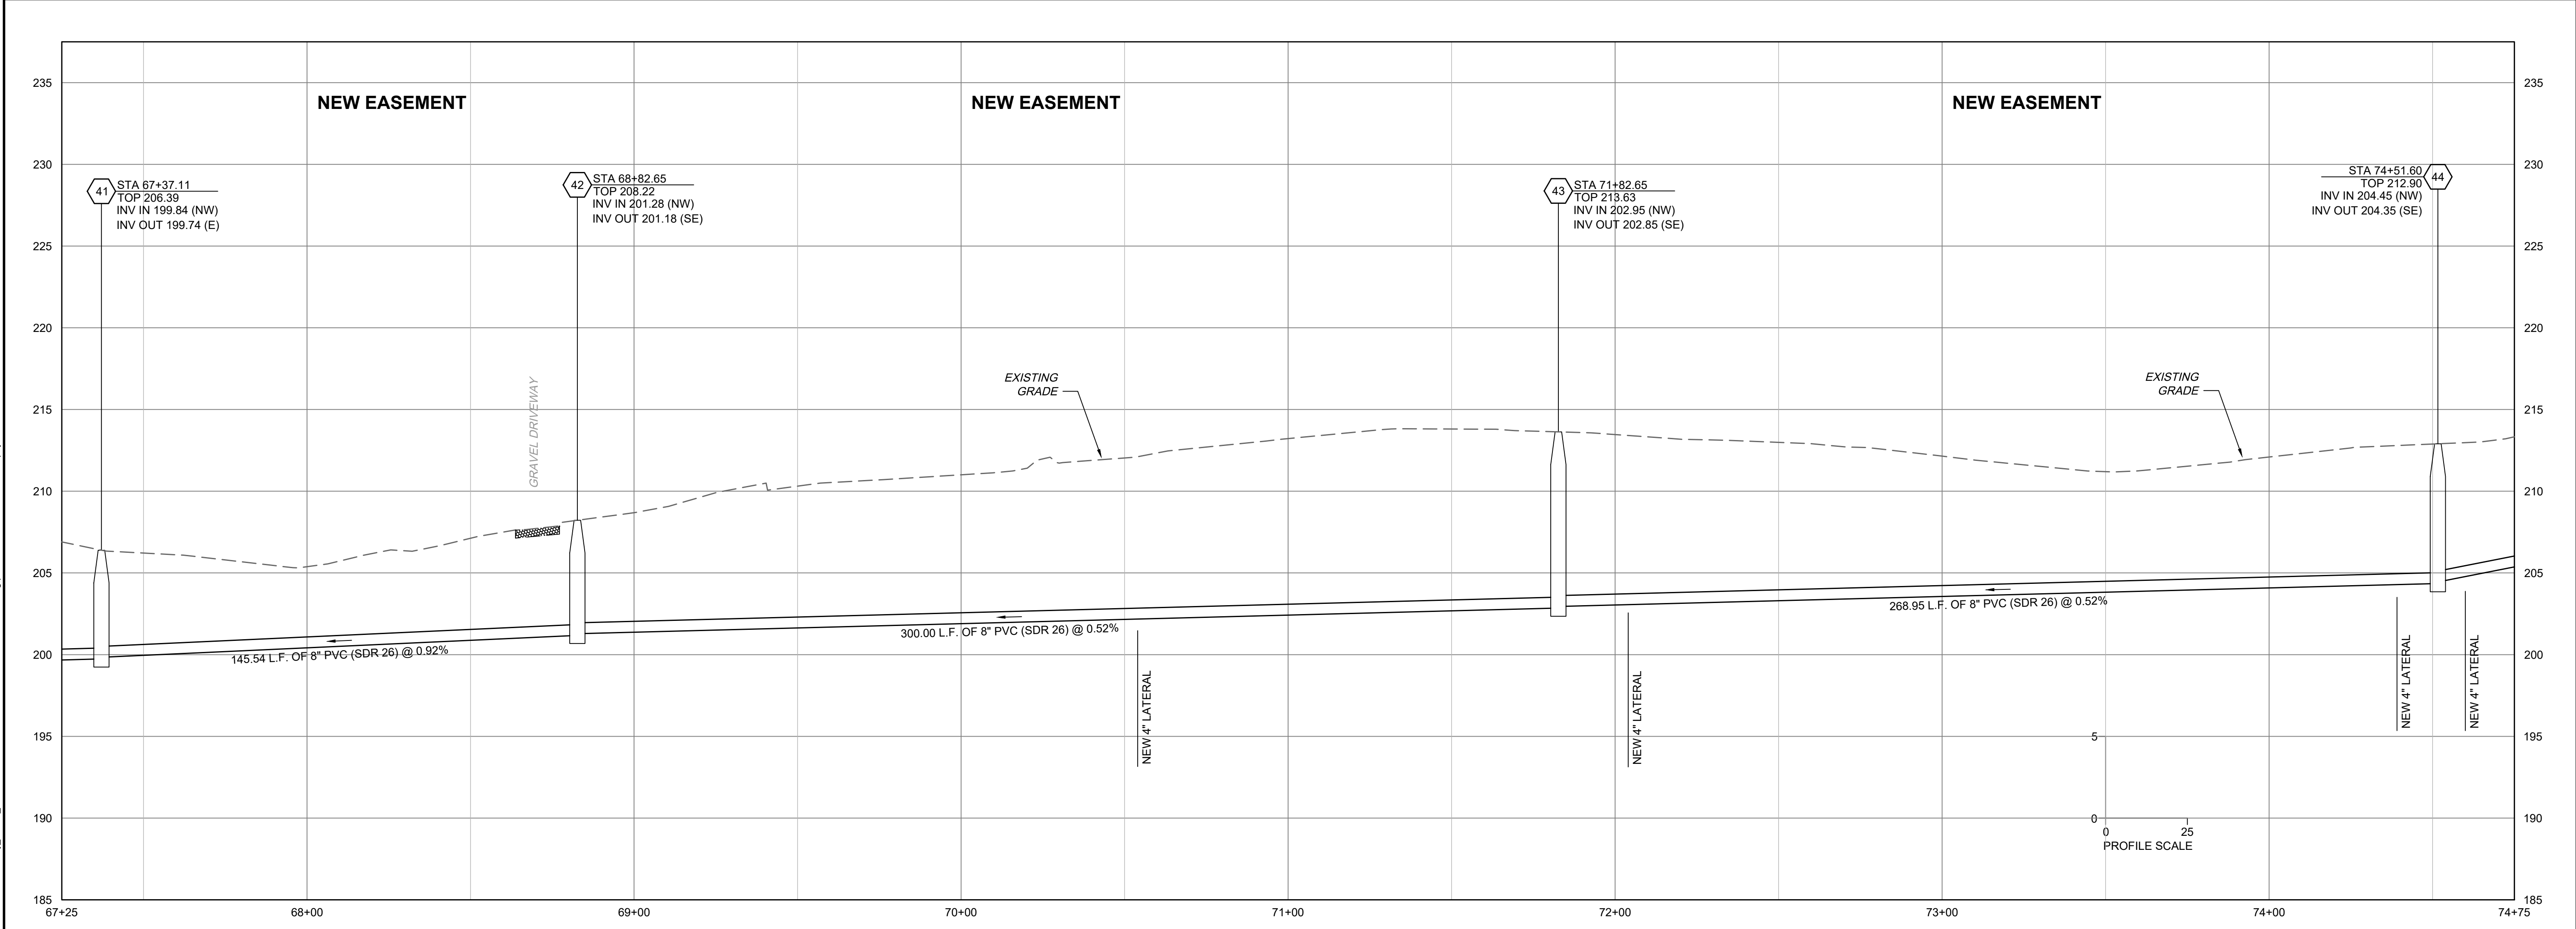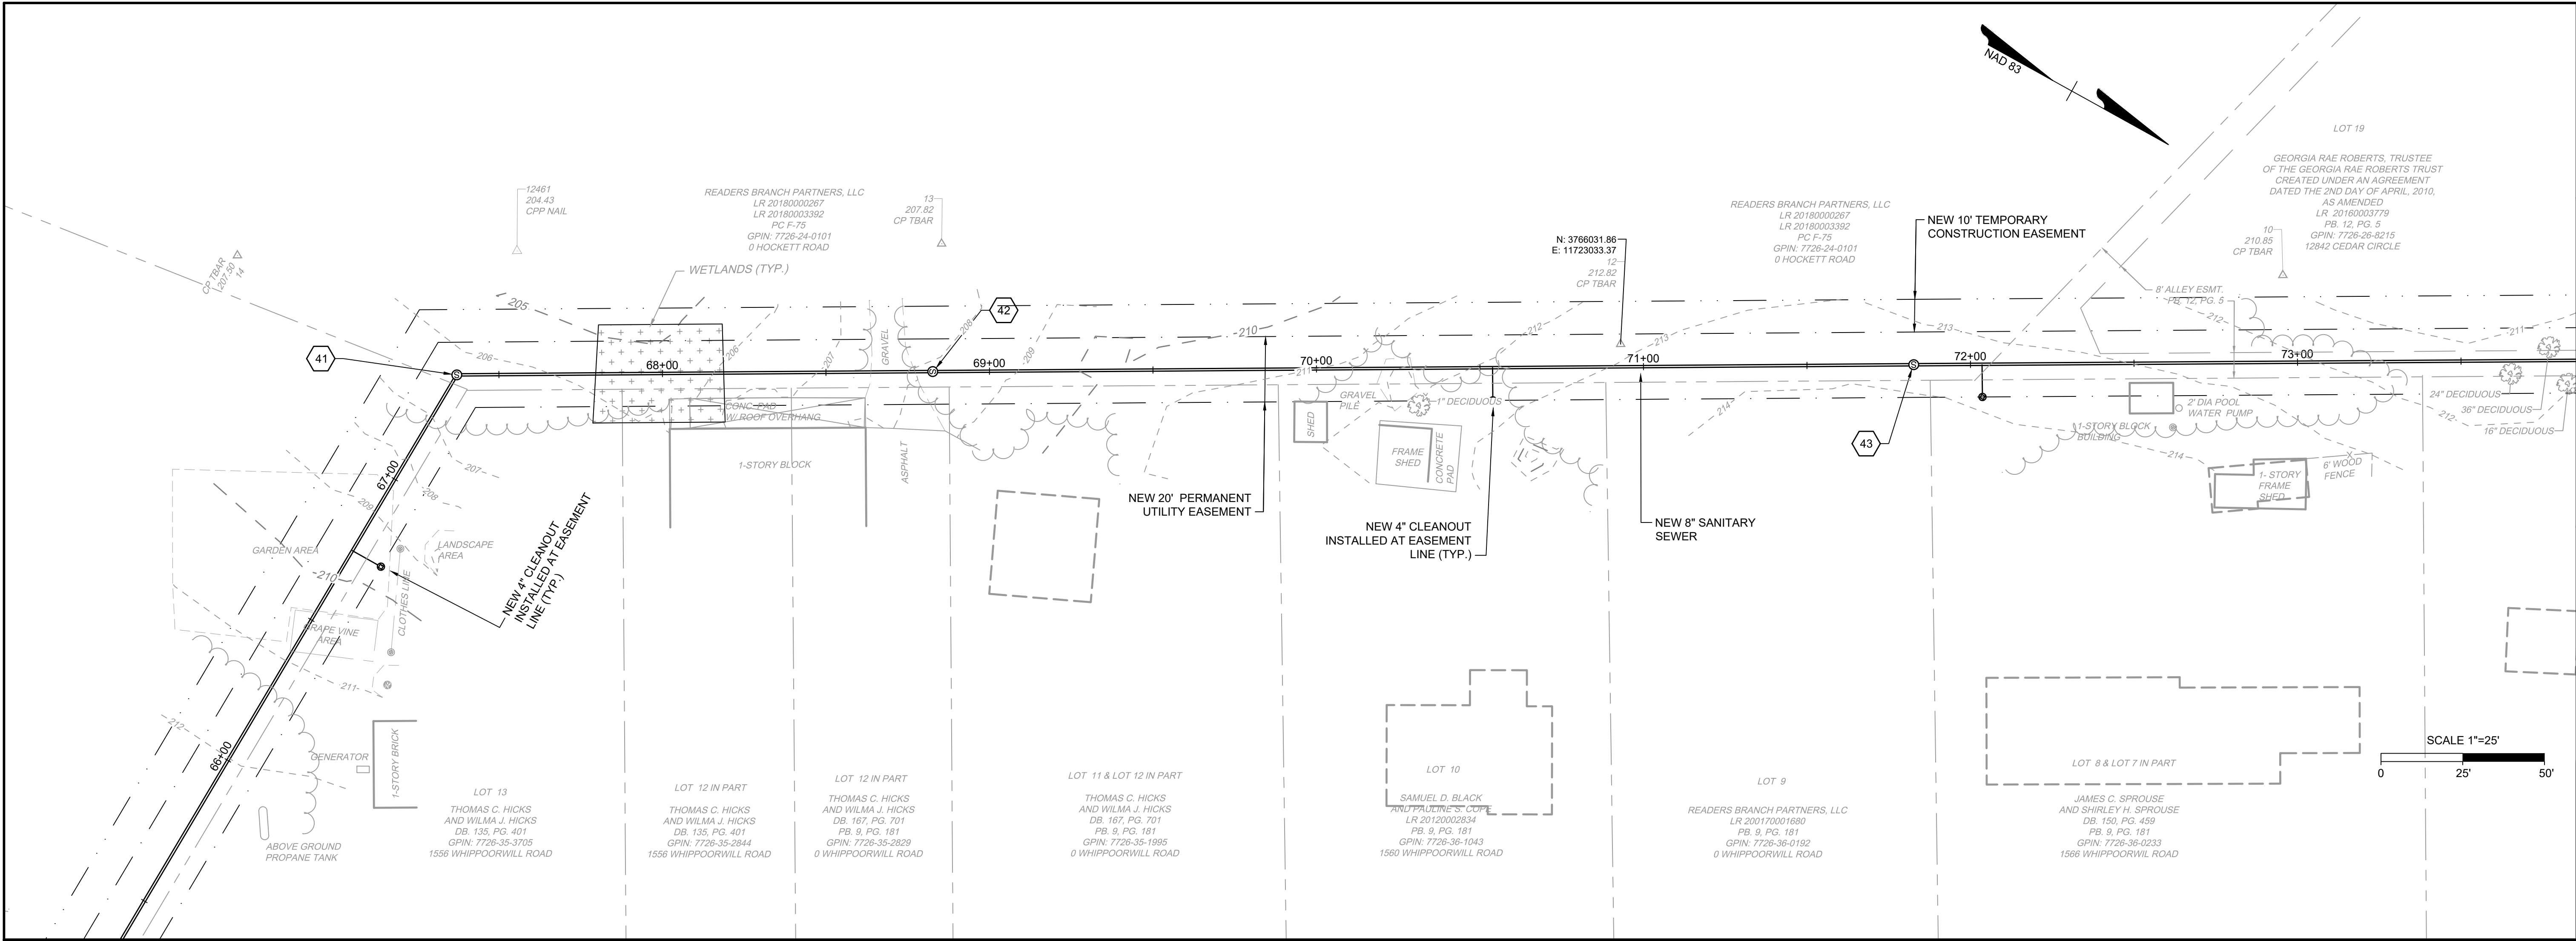

60% PLAN SUBMISSION

NOT FOR CONSTRUCTION

THIS DRAWING PREPARED AT THE CORPORATE OFFICE

1001 Boulders Parkway, Suite 300 | Richmond, VA 23225

TEL 804.200.0300 FAX 804.580.1016 www.timmons.com

YOUR VISION ACHIEVED THROUGH OURS.

DATE

5-14-2019

DRAWN BY

J. CARTER

DESIGNED BY

J. CARTER

CHECKED BY

B. STRICKLAND

SCALE

H: 1"= 25'

V: 1"= 5'

TIMMONS GROUP

HICKORY HAVEN & SAMARY FOREST SANITARY SEWER

DISTRICT 4 - GOOCHLAND COUNTY - VIRGINIA

SAMARY FOREST PLAN AND PROFILE

JOB NO.



42792

SHEET NO.

U-15

These plans and associated documents are the exclusive property of TIMMONS GROUP and may not be reproduced in whole or in part and shall not be used for any purpose whatsoever, inclusive, but not limited to construction, bidding, and/or construction staking without the express written consent of TIMMONS GROUP.

L:\2011\42792-Hickory Haven Sewer\DWG\Sheet\CD\42792-S\HFS-SSWR-PL-PF.dwg [Plotted on 7/2/2019 2:37 PM] by James Carter

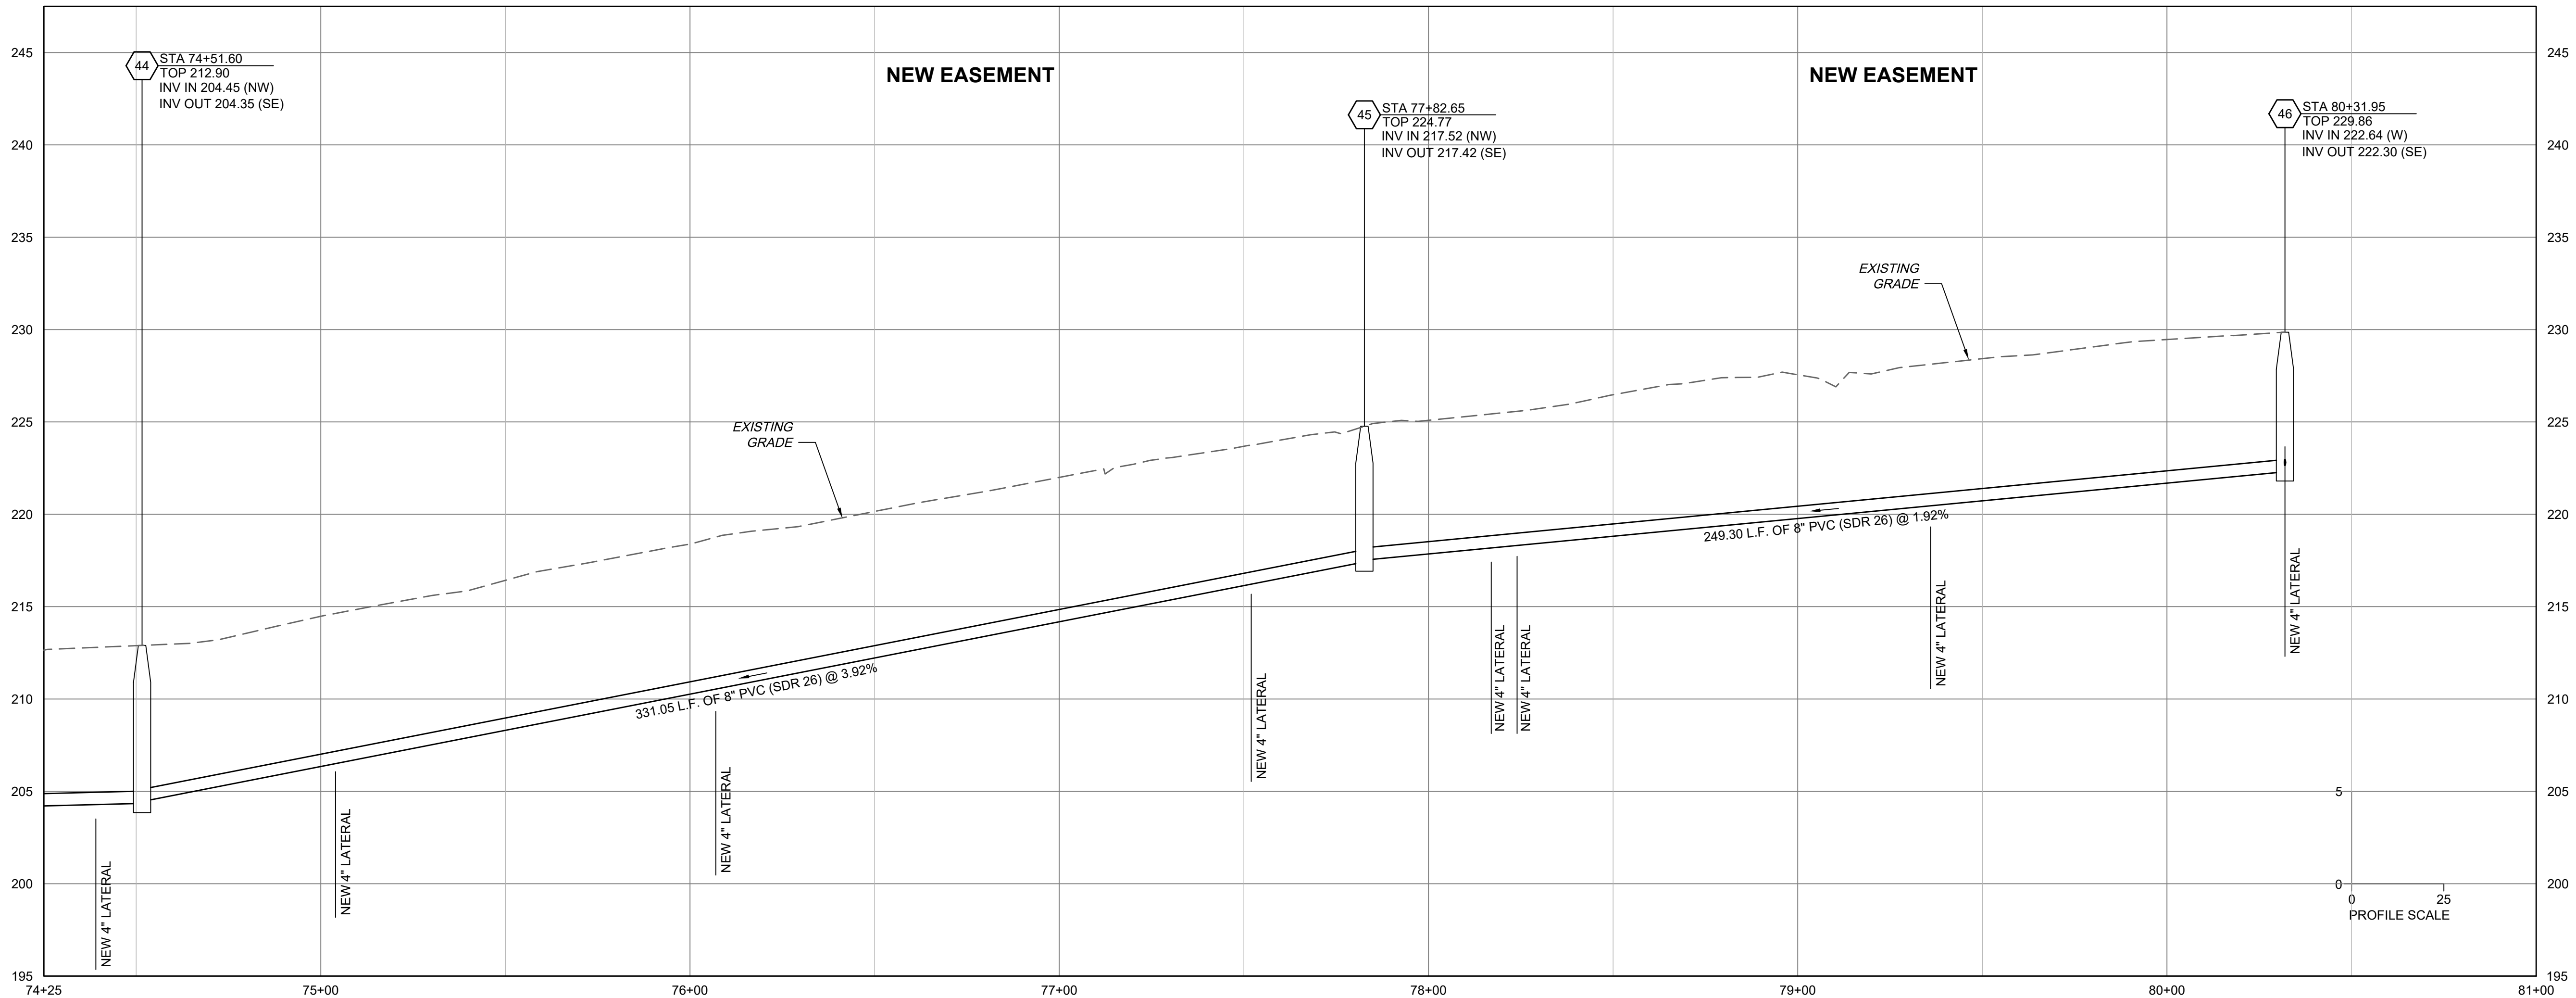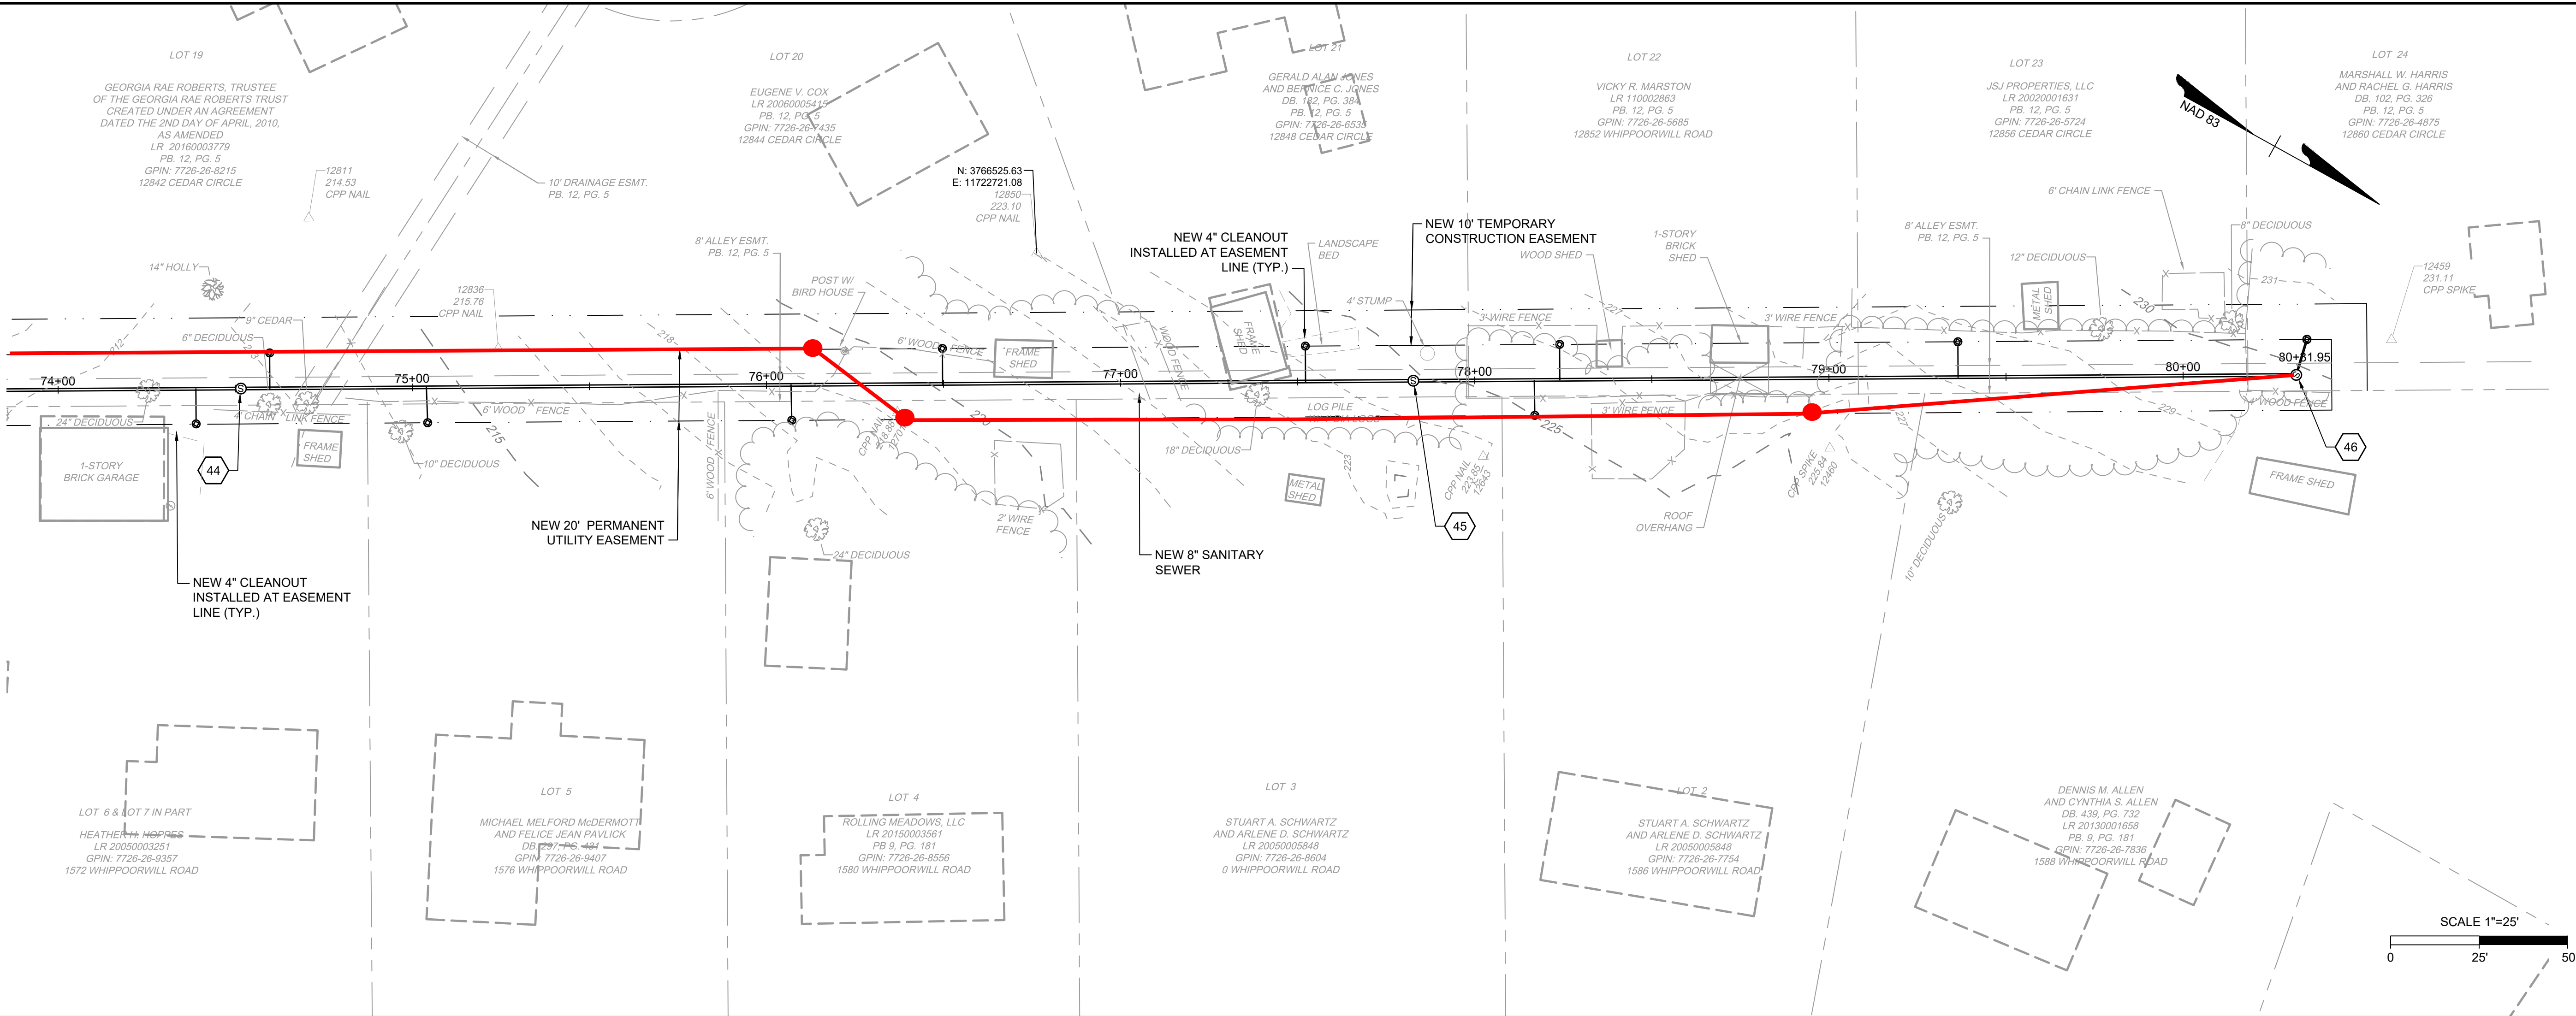

60% PLAN SUBMISSION

NOT FOR CONSTRUCTION

THIS DRAWING PREPARED AT THE CORPORATE OFFICE
1001 Boulders Parkway, Suite 300 | Richmond, VA 23225
TEL 804.200.0300 FAX 804.580.0106 www.timmons.com

YOUR VISION ACHIEVED THROUGH OURS.

REVISION DESCRIPTION

DATE	
DATE	
DATE	
DATE	
DATE	

DATE

5-14-2019

DRAWN BY

J. CARTER

DESIGNED BY

J. CARTER

CHECKED BY

B. STRICKLAND

SCALE

H: 1"= 25'
V: 1"= 5'

JOB NO.

42792

SHEET NO.






U-16

TIMMONS GROUP

HICKORY HAVEN & SAMARY FOREST SANITARY SEWER
DISTRICT 4 - GOOCHLAND COUNTY - VIRGINIA
SAMARY FOREST PLAN AND PROFILE

These plans and associated documents are the exclusive property of TIMMONS GROUP and may not be reproduced in whole or in part and shall not be used for any purpose whatsoever, inclusive, but not limited to construction, bidding, and/or construction staking without the express written consent of TIMMONS GROUP.

L:\2011\42792-Hickory Haven Sewer\DWG\Sheet\CD42792-D1-NTDT.dwg | Plotted on 7/2/2019 2:17 PM | by James Carter

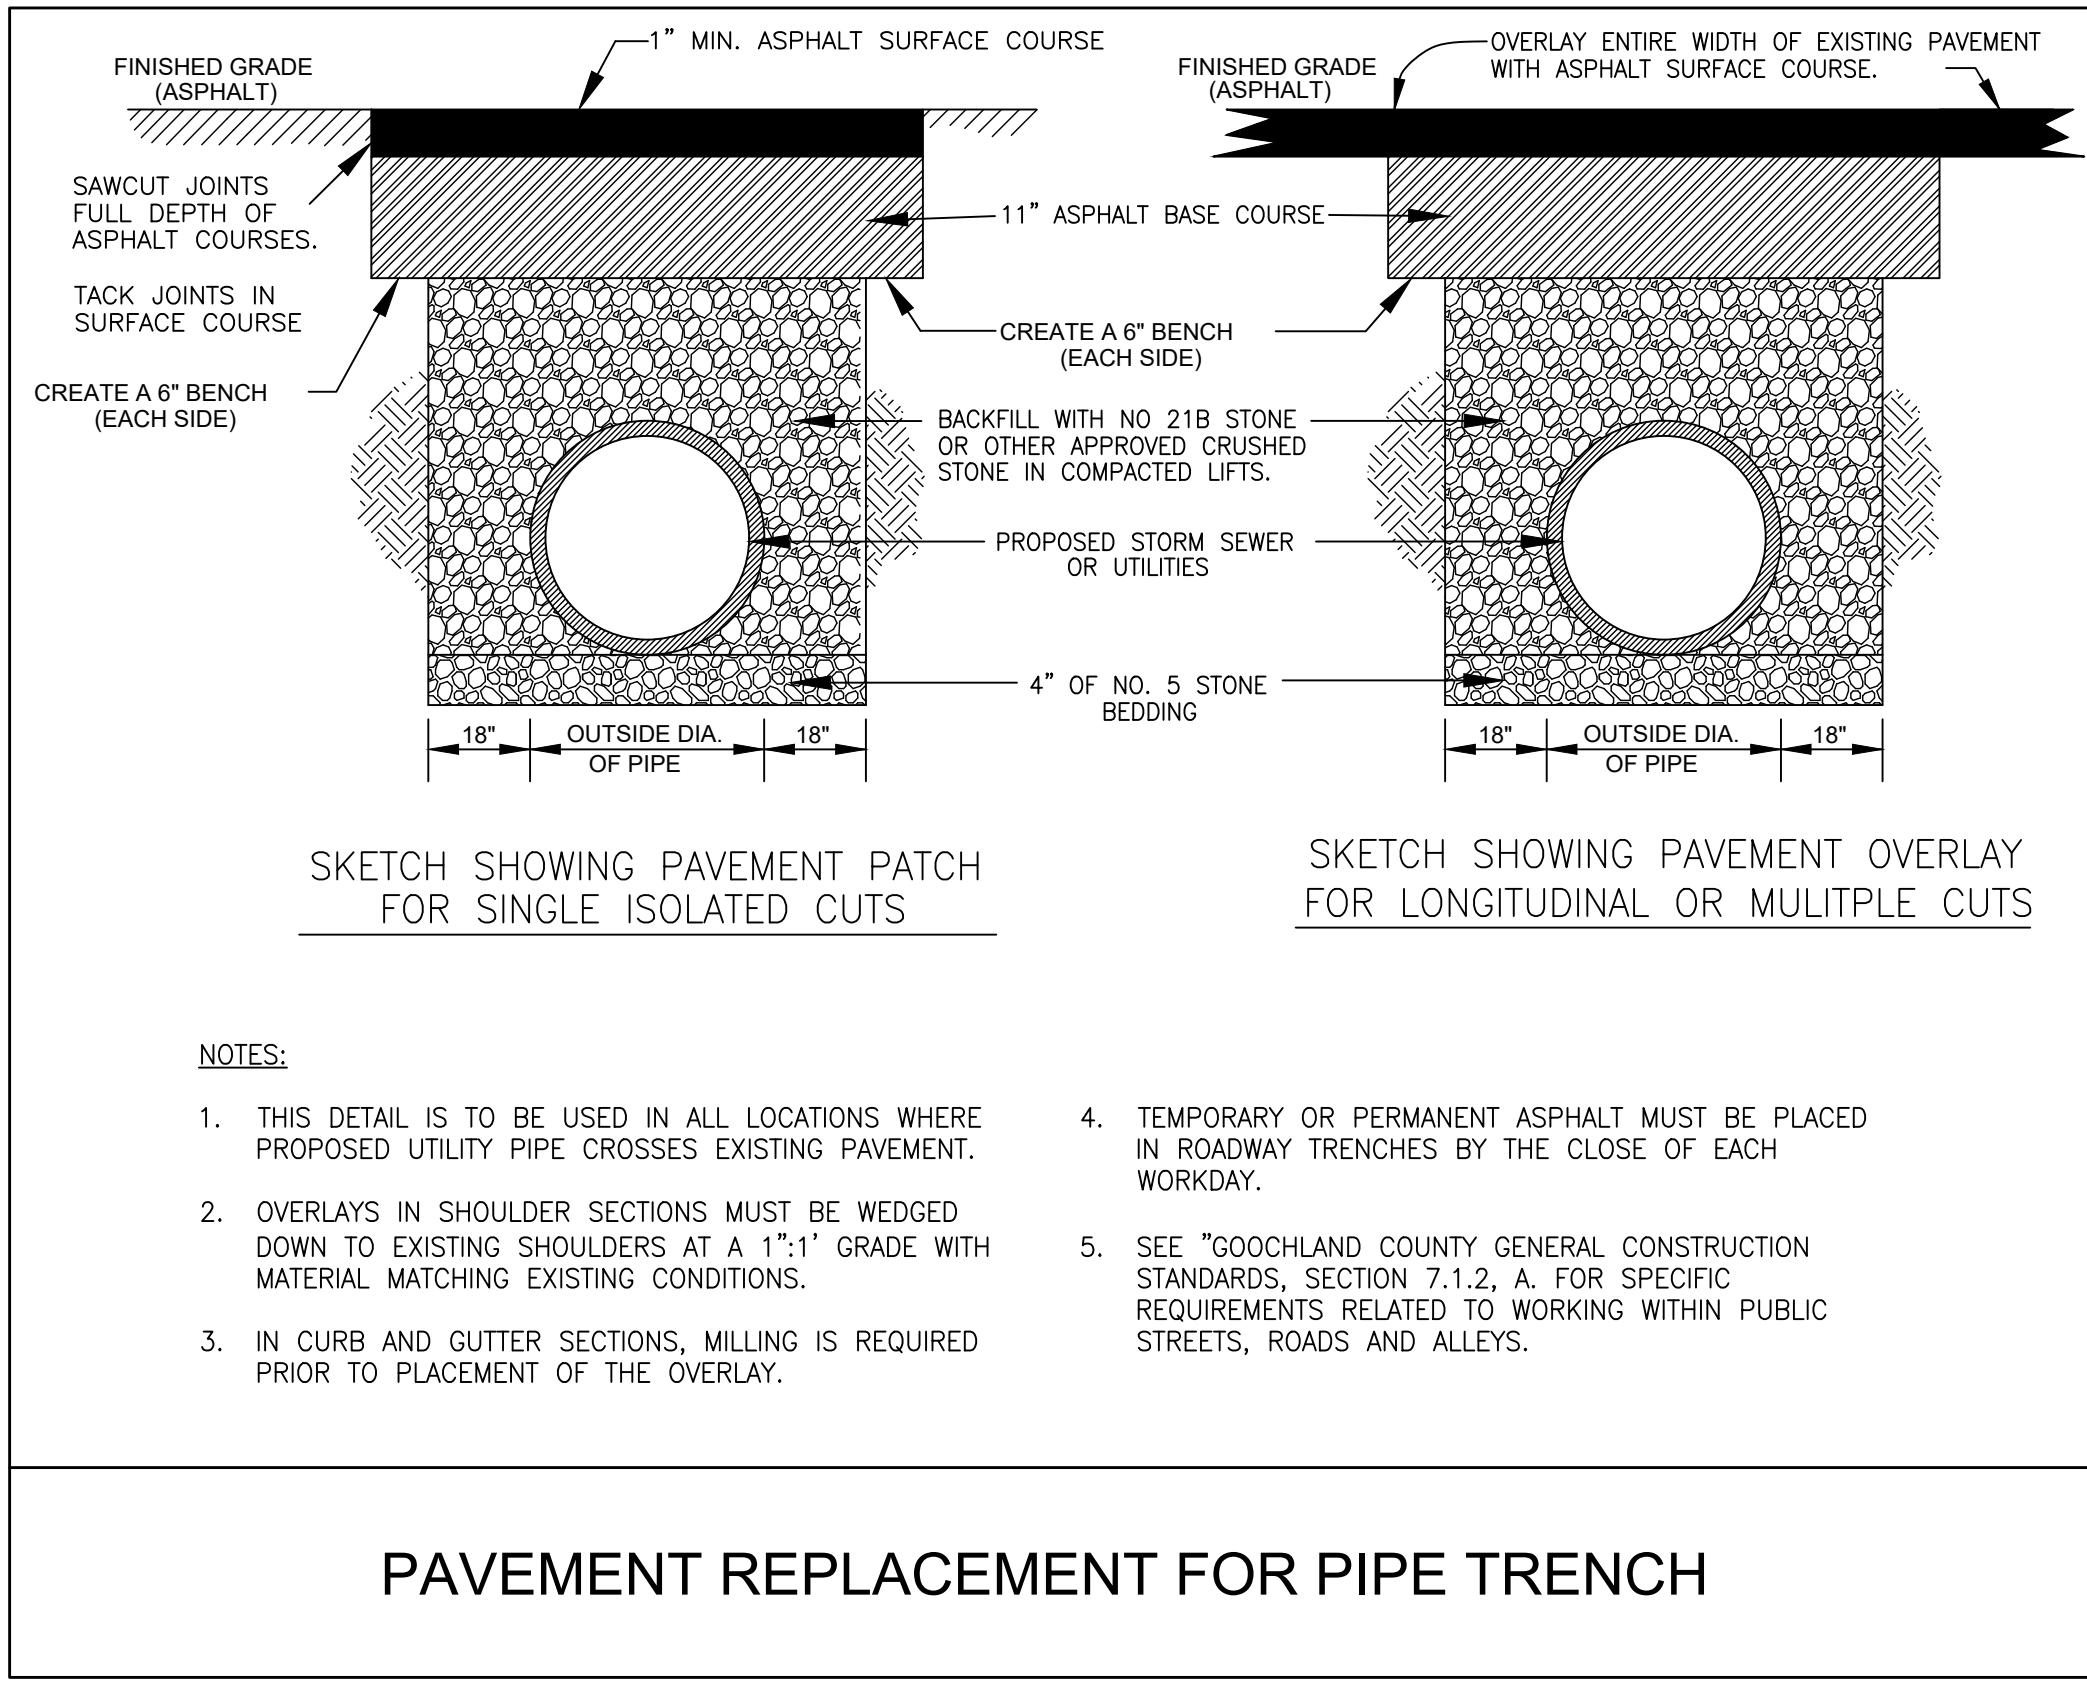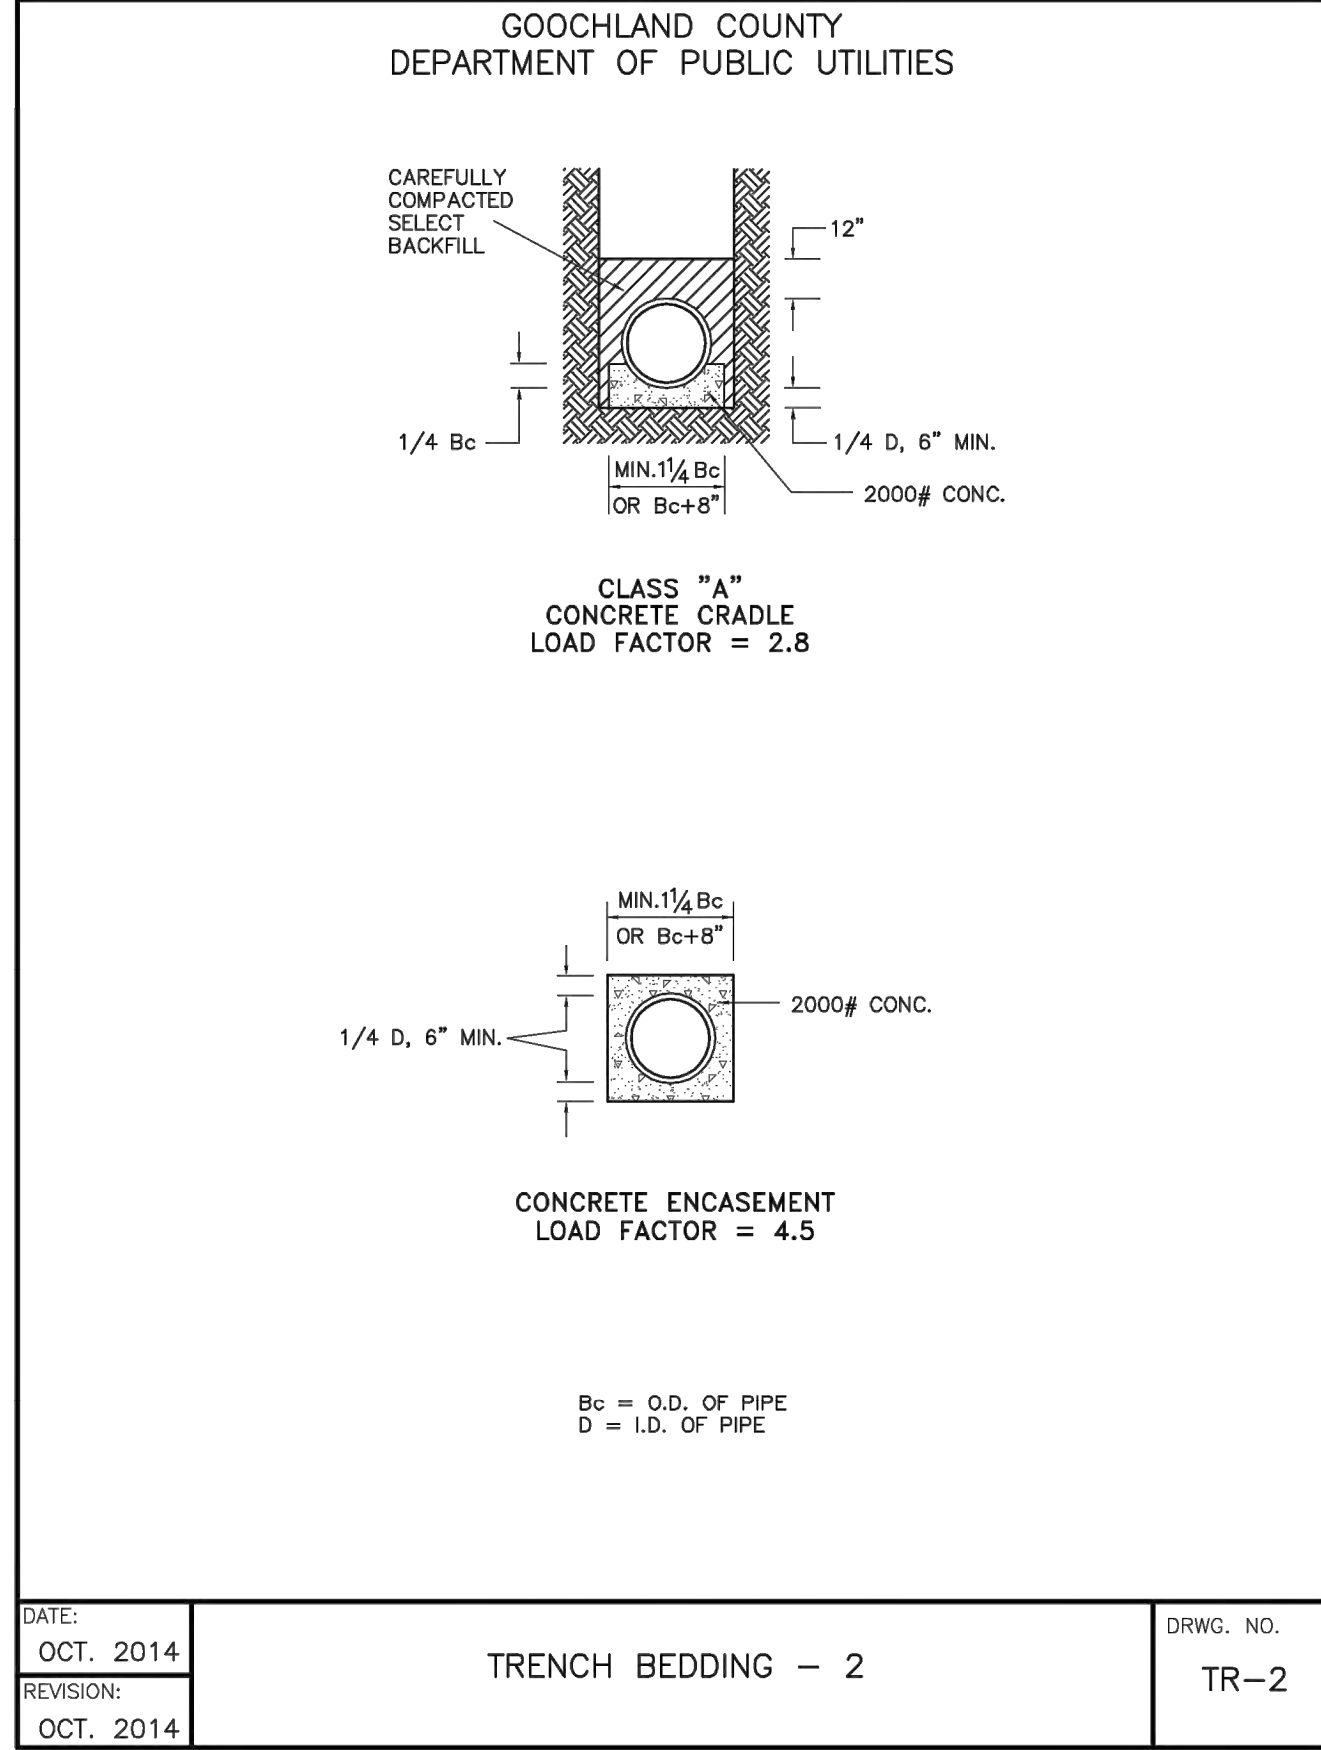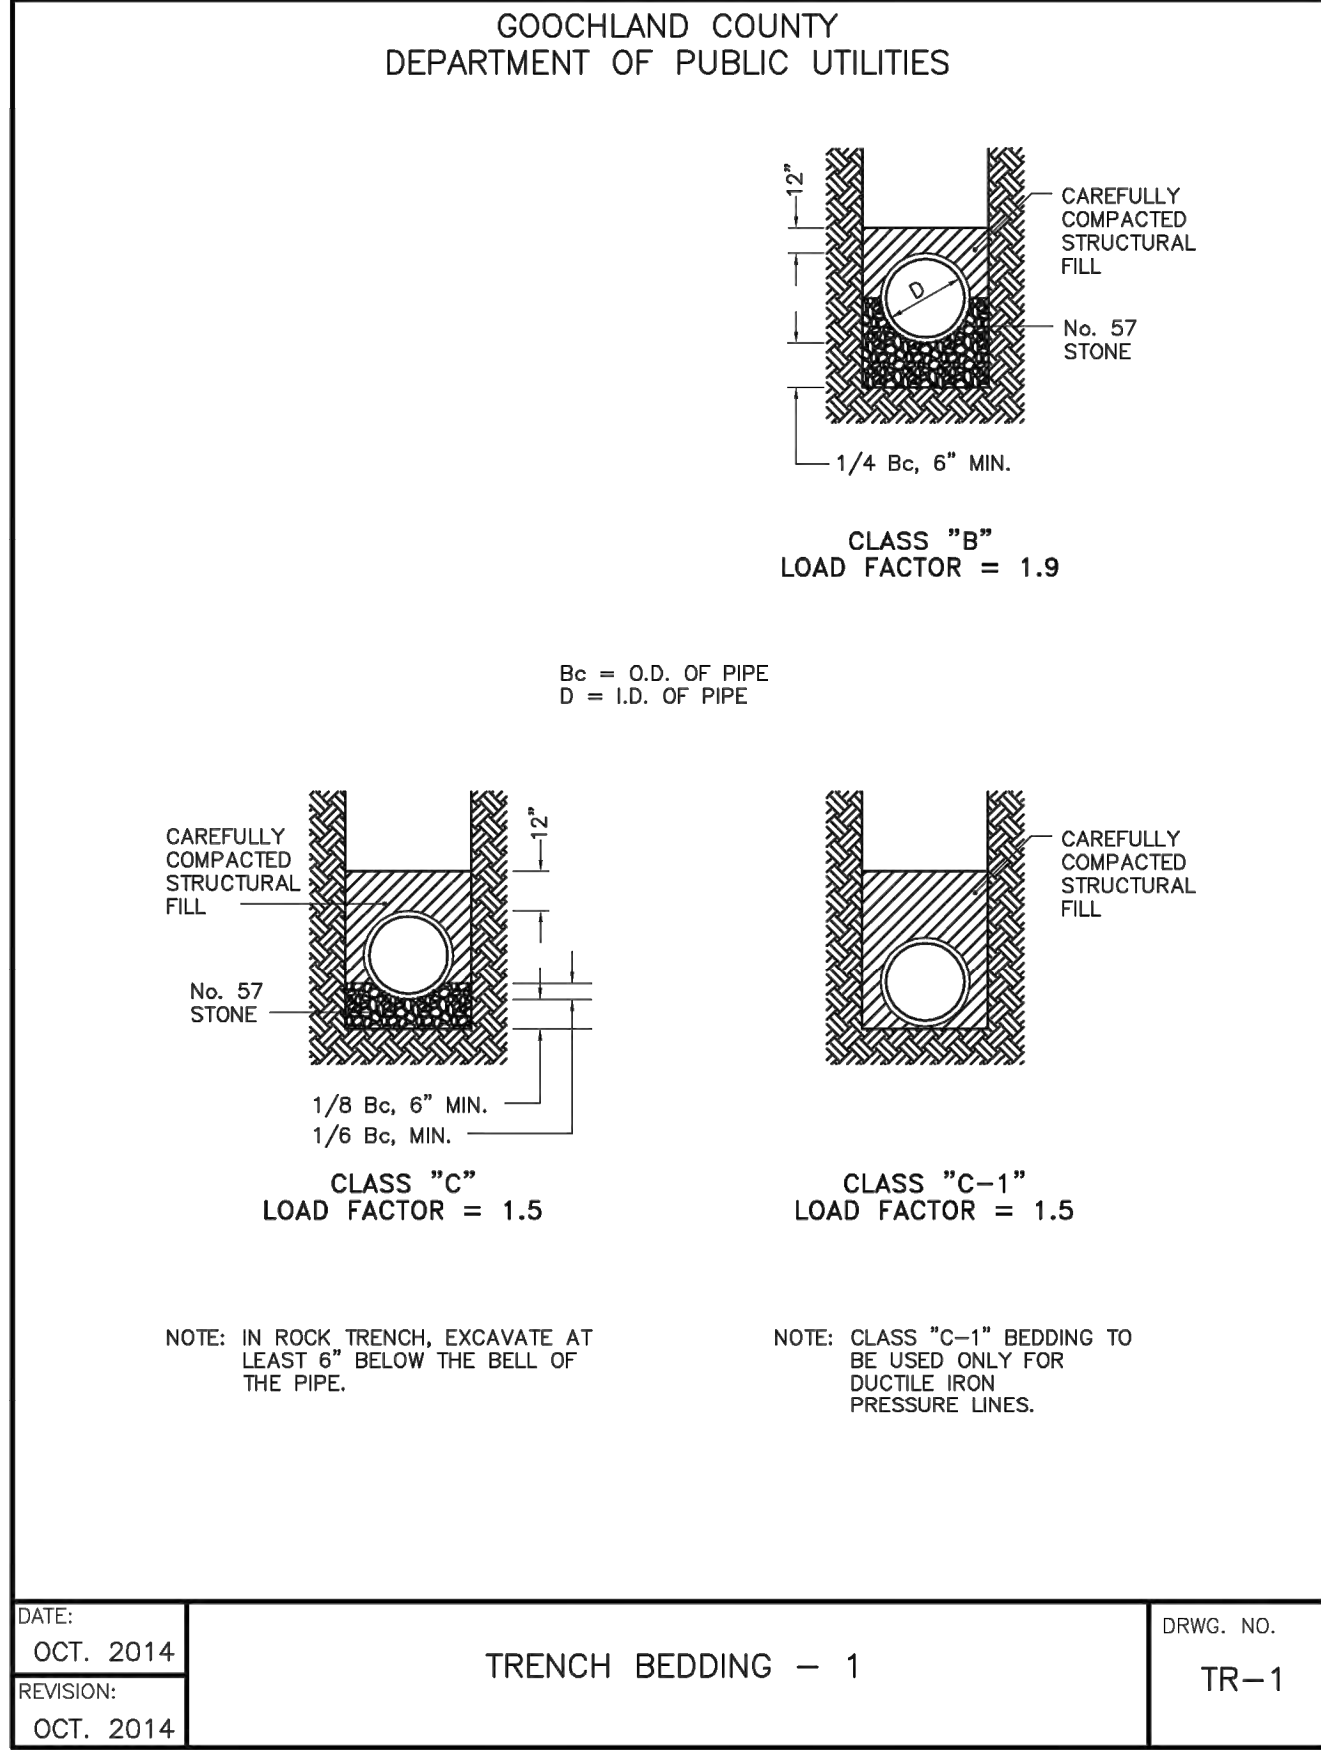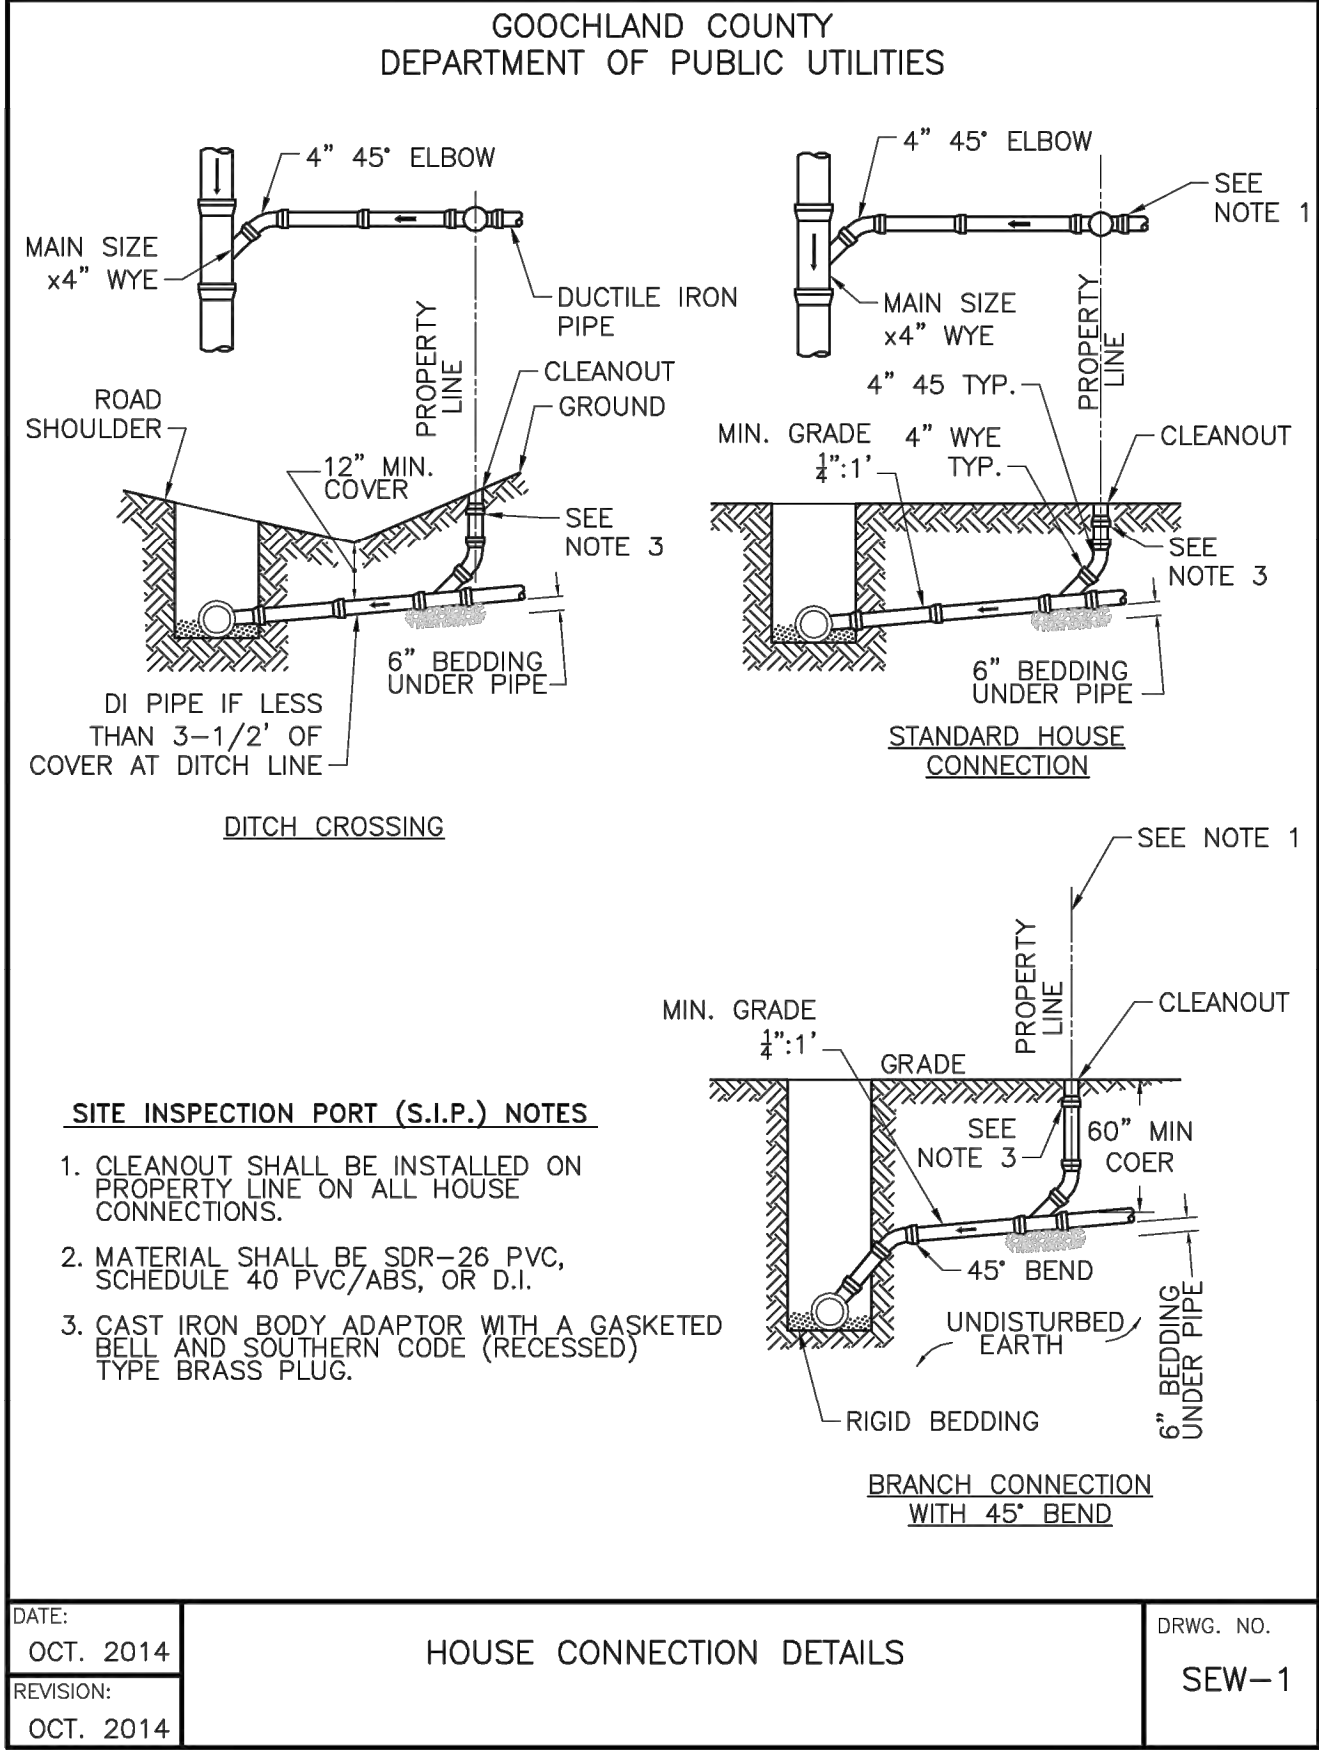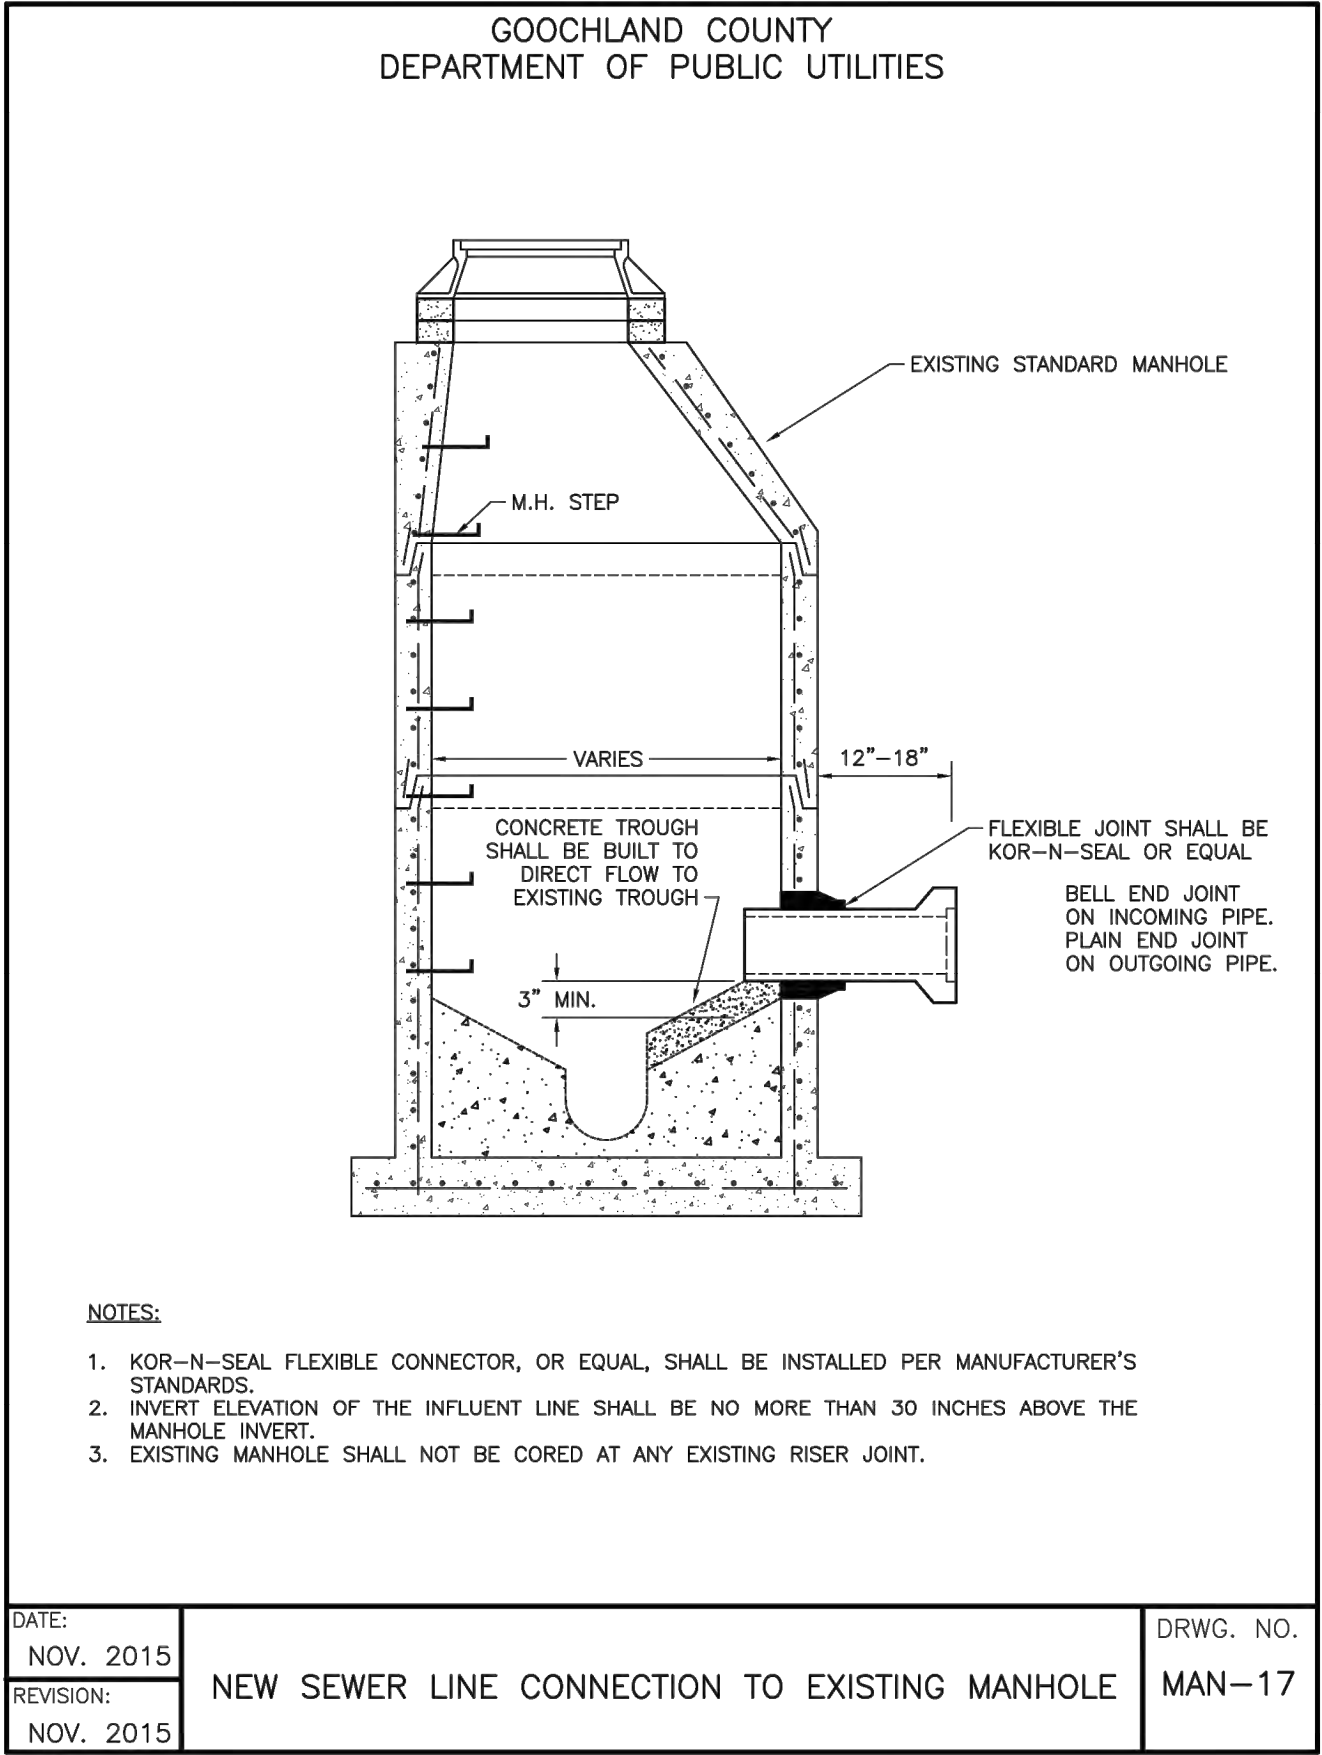

60% PLAN
SUBMISSION
NOT FOR
CONSTRUCTION

THIS DRAWING PREPARED AT THE
CORPORATE OFFICE
1001 Builders Parkway, Suite 300 | Richmond, VA 23225
TEL 804.200.0300 FAX 804.560.0106 www.timmons.com

YOUR VISION ACHIEVED THROUGH OURS.

REVISION DESCRIPTION

DATE

DATE
5-14-2019

DRAWN BY
J. CARTER

DESIGNED BY
J. CARTER

CHECKED BY
B. STRICKLAND

SCALE
AS SHOWN

TIMMONS GROUP

HICKORY HAVEN & SAMARY FOREST SANITARY SEWER
DISTRICT 4 - GOOCHLAND COUNTY - VIRGINIA
GENERAL NOTES AND DETAILS

JOB NO.
42792
SHEET NO.
D-2

These plans and associated documents are the exclusive property of TIMMONS GROUP and may not be reproduced in whole or in part and shall not be used for any purpose whatsoever, inclusive, but not limited to construction, bidding, and/or construction staking without the express written consent of TIMMONS GROUP.