



POOL BARRIER DETAILS

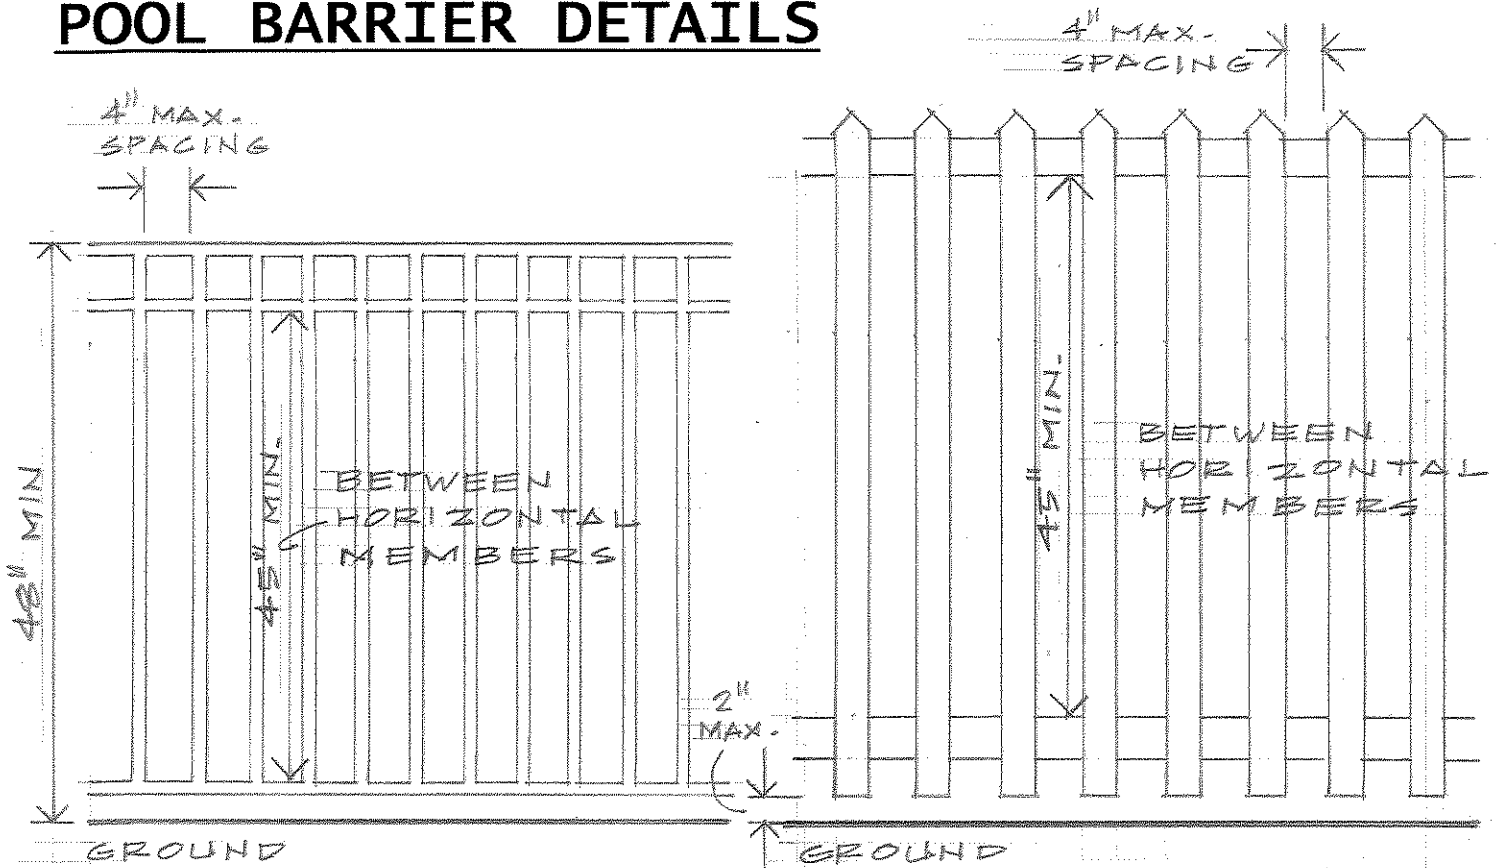


1. PICKETS

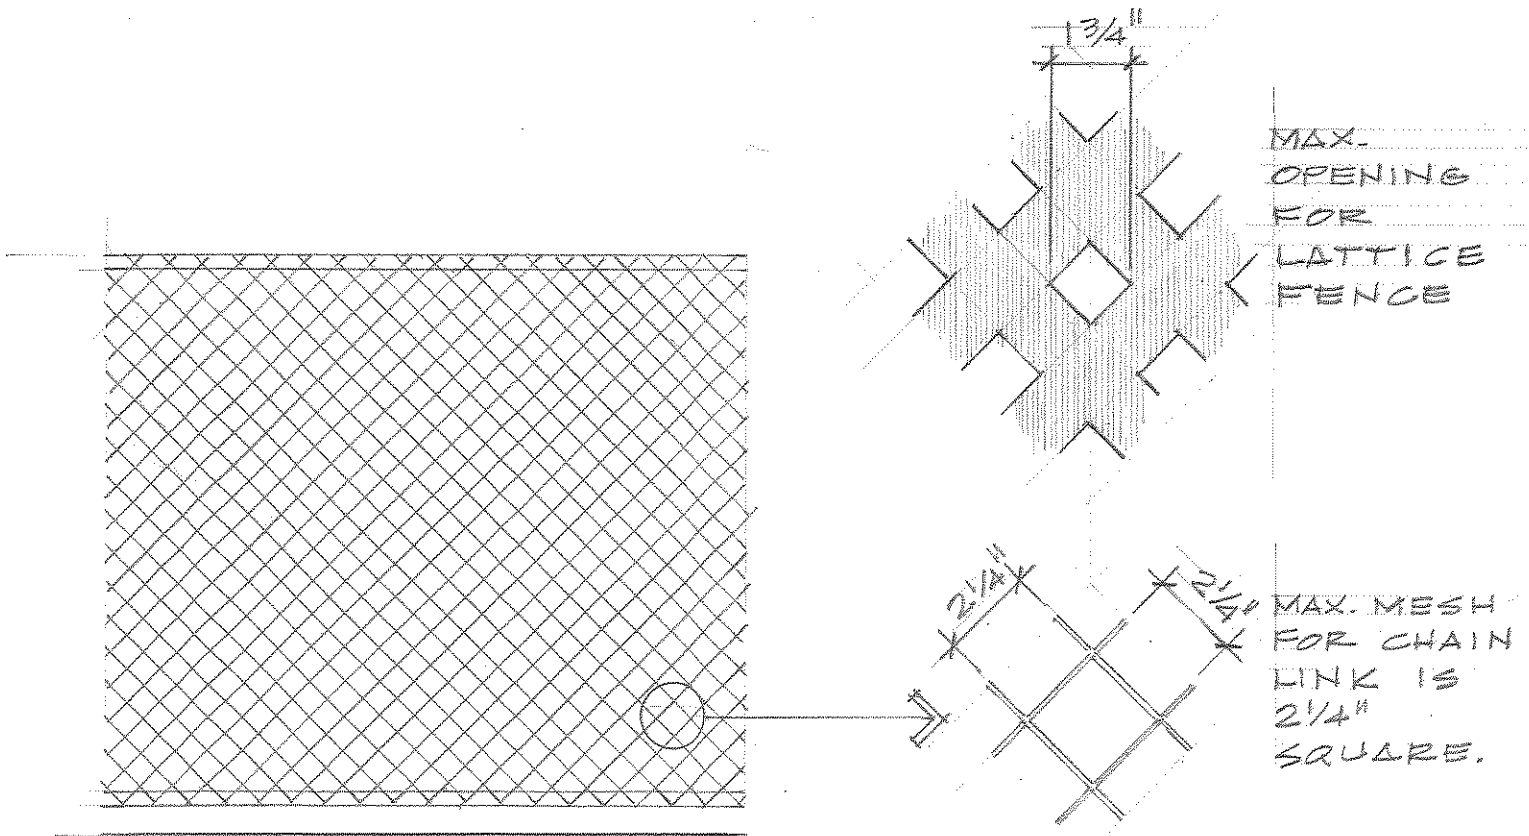


2. CHAIN LINK OR LATTICE

POOL BARRIER DETAILS

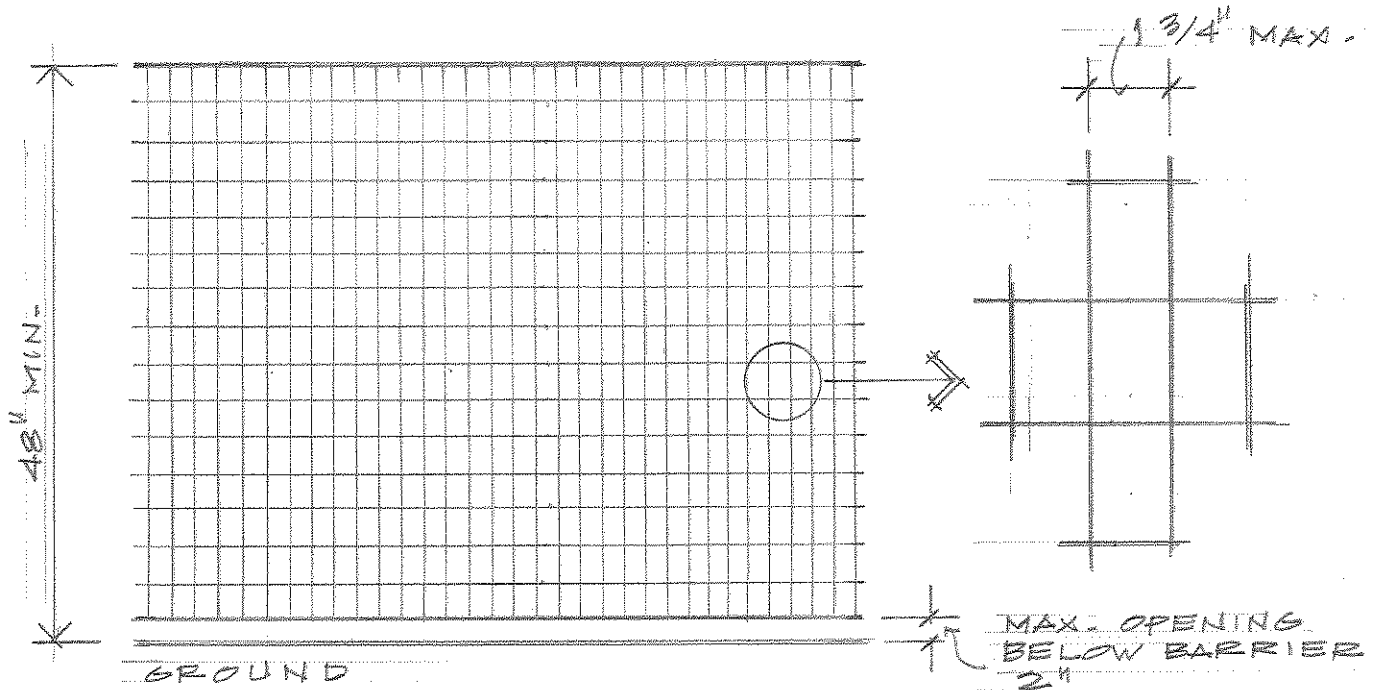


3. WIRE MESH

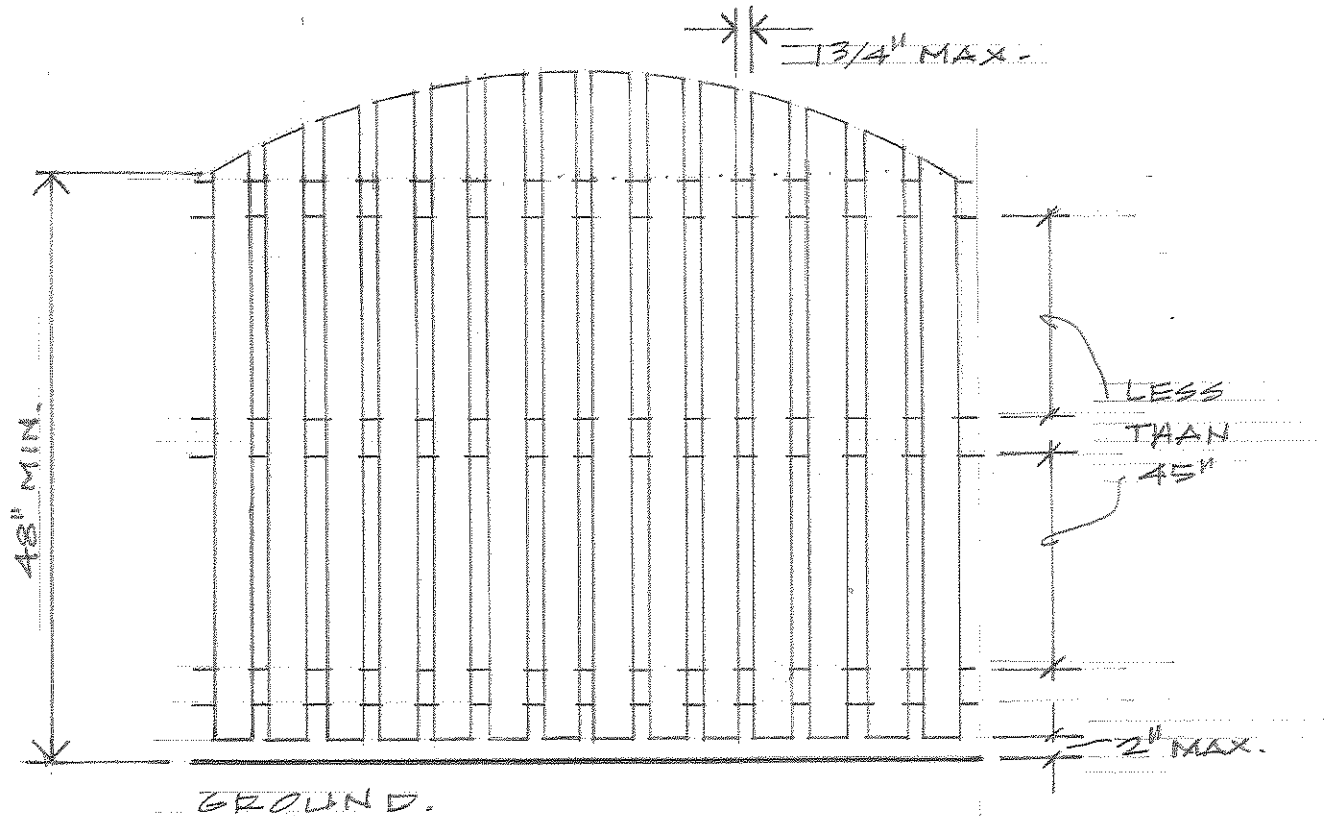


4. PICKETS W/ HORIZONTAL LESS THAN 45"

GATE #1

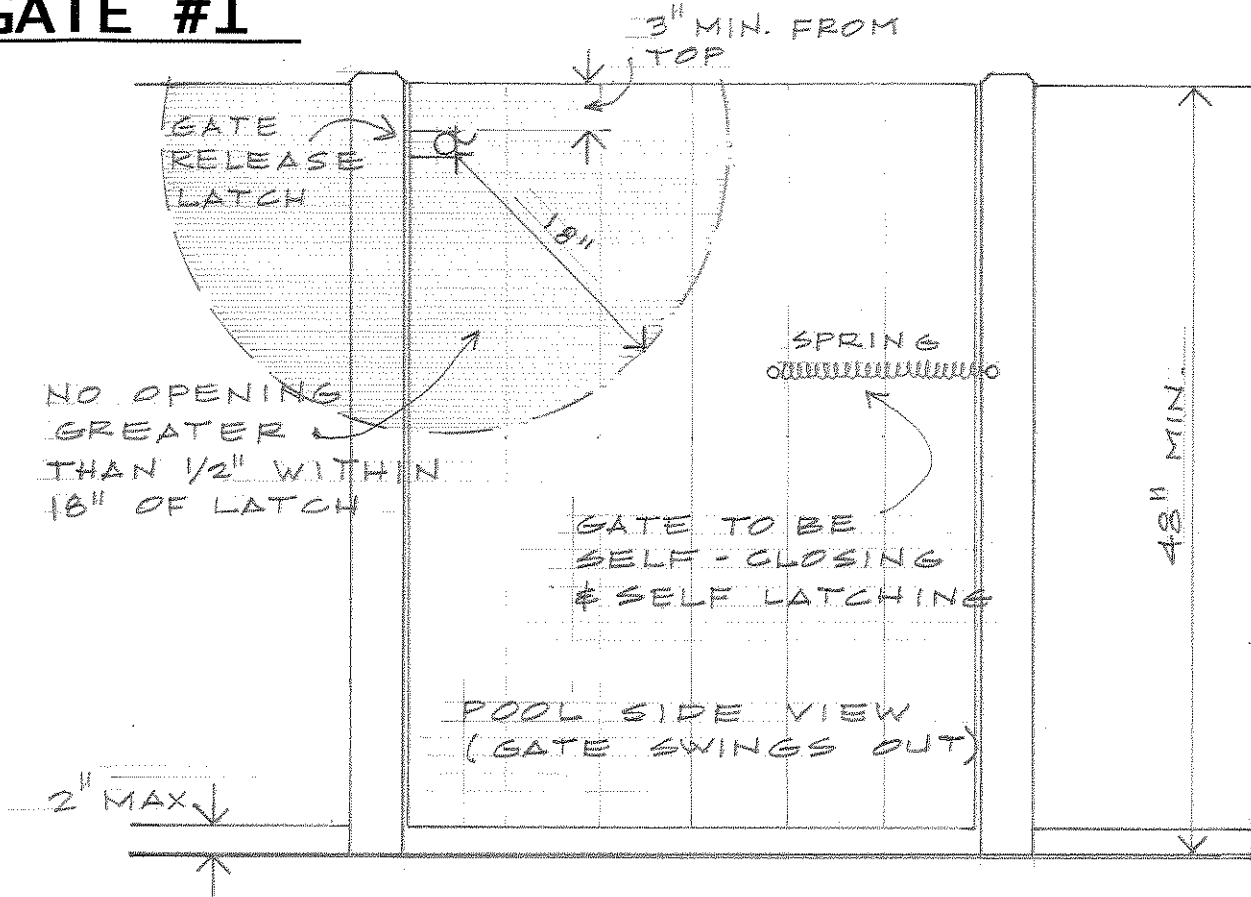


GATE #2

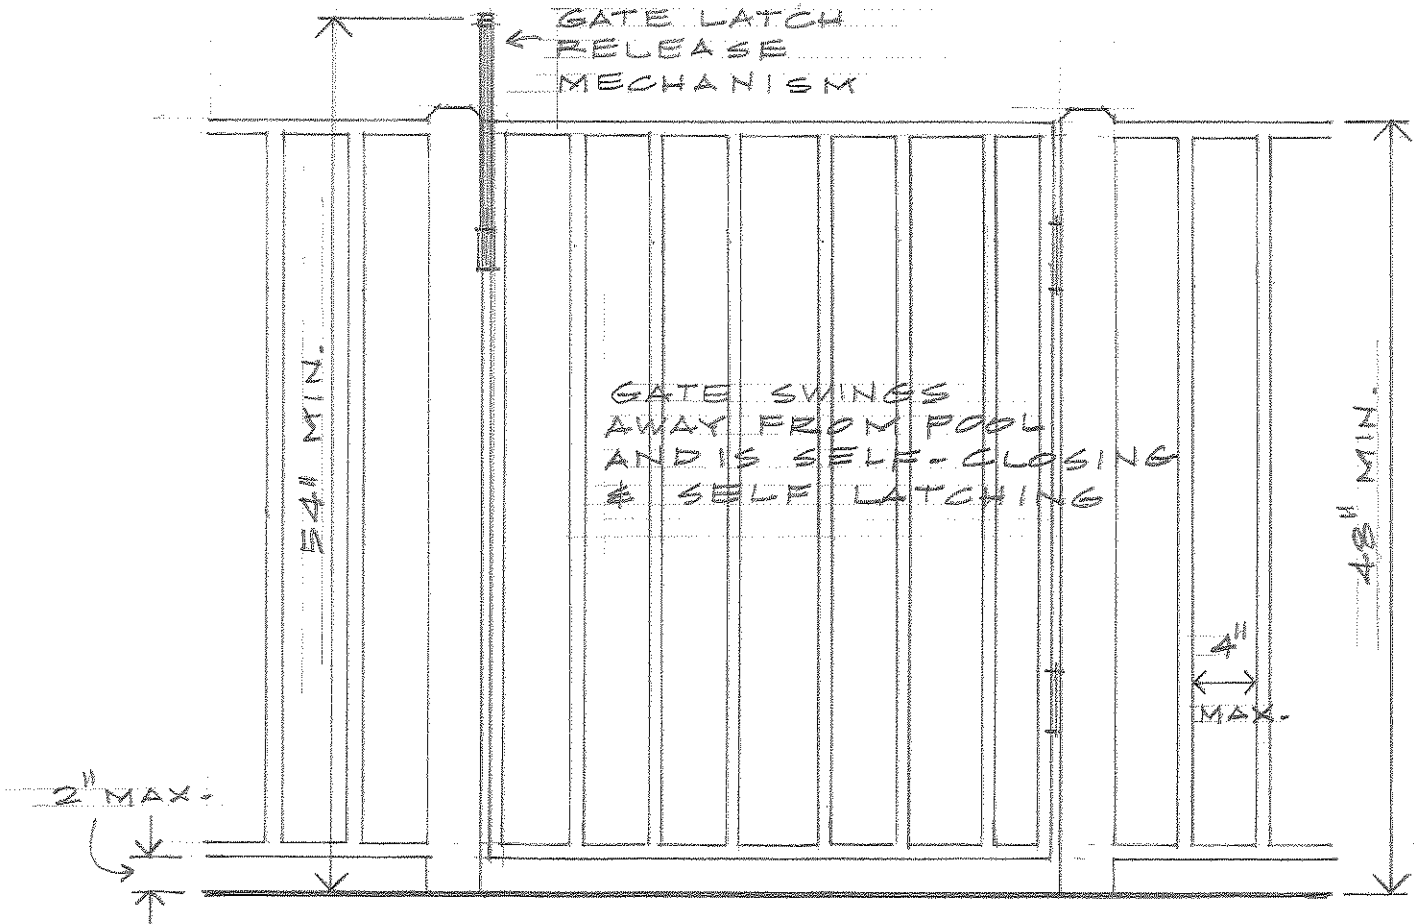

DOOR ALARMS

When house is part of the pool barrier:

1. Doors accessing pool area require alarms listed as UL 2017
2. Door alarms must meet criteria of International Swimming Pool and Spa Code (ISPSC) section 305.4

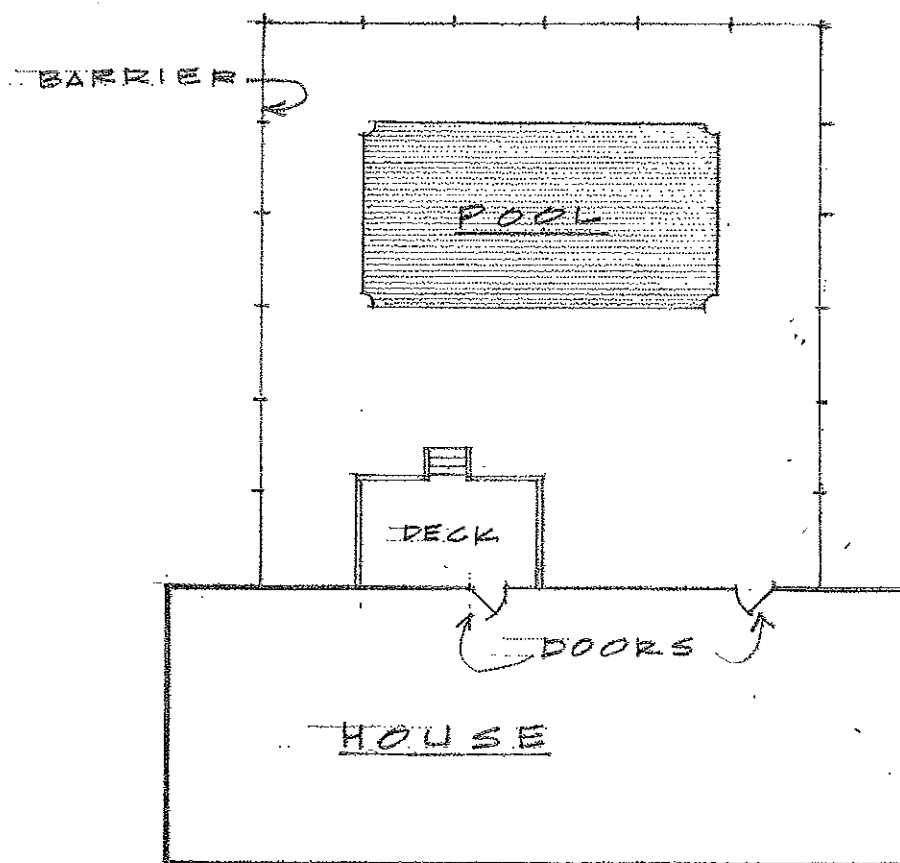

Exceptions:

1. Self closing, self latching doors (swinging away from the pool) with latch release a minimum of 54" above the threshold
2. Pool cover complying with ASTM F1346