


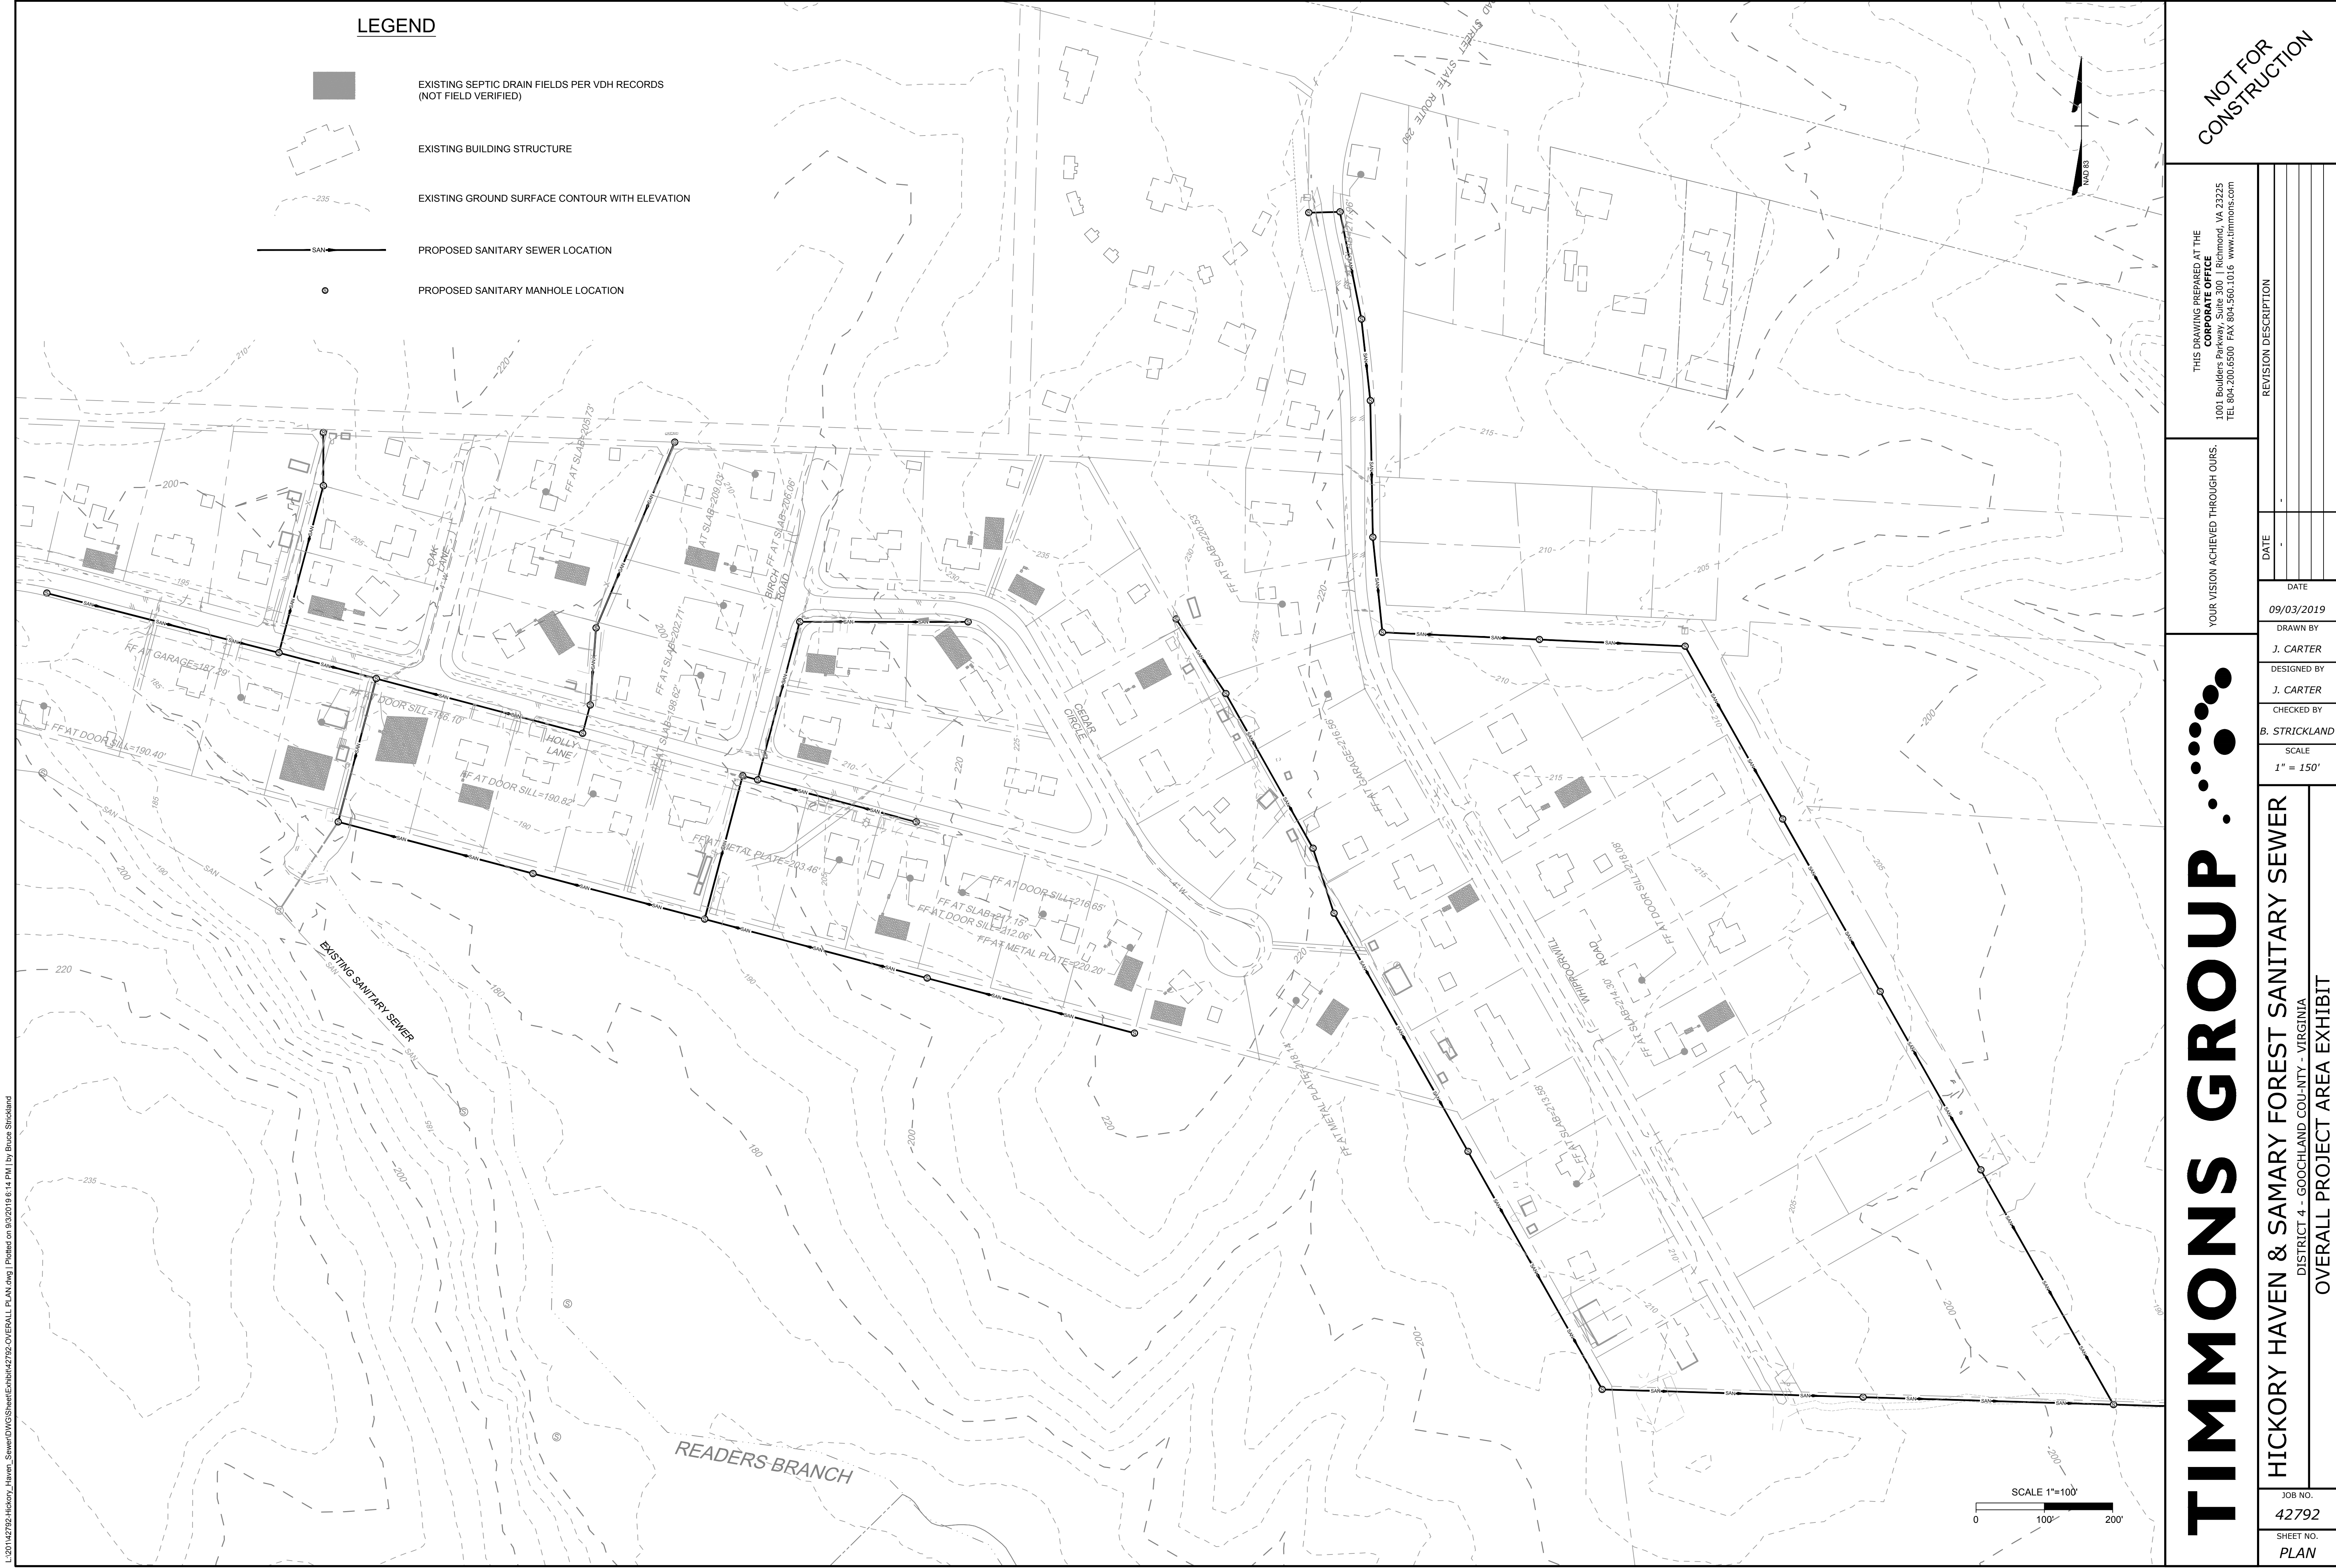

L:\2011\42792-Hickory Haven SewerDWGSheet\Exhibit\42792-OVERALL PLAN.dwg | Plotted on 9/2/2019 6:14 PM | by Bruce Strickland