

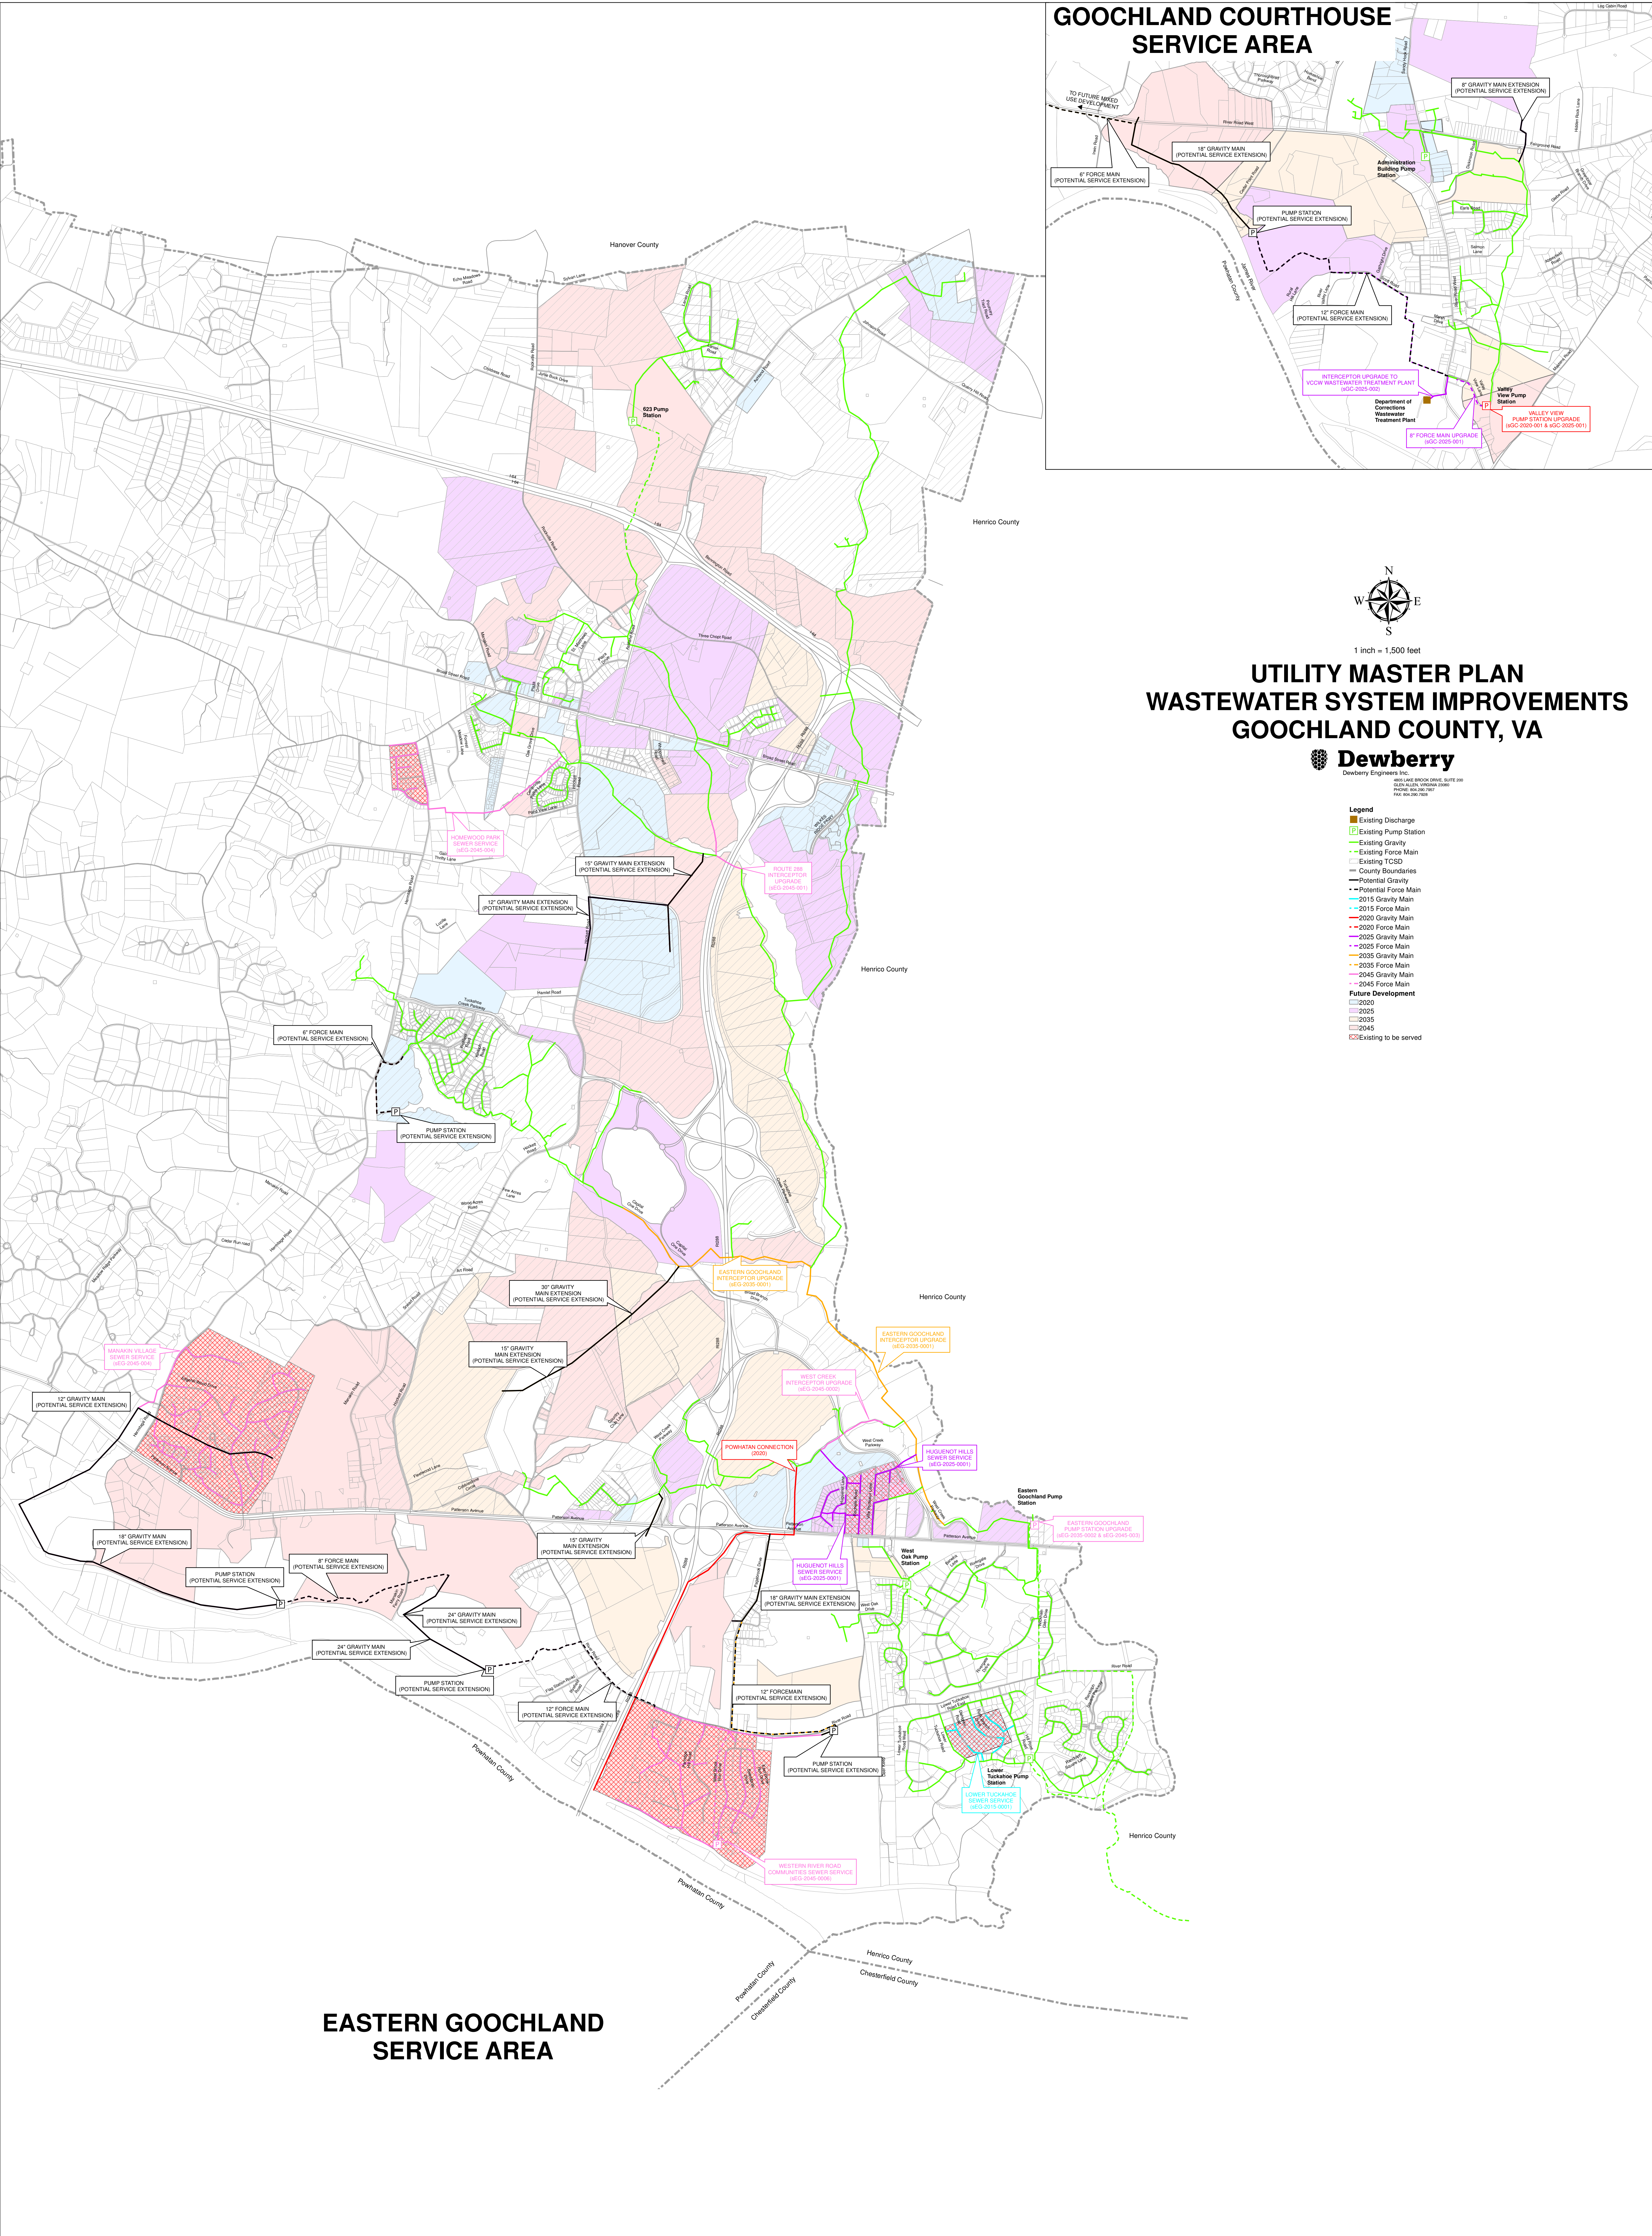


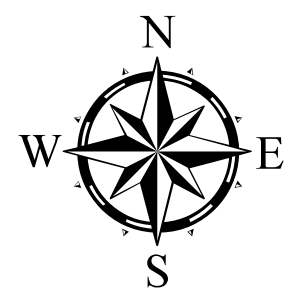

GOOCHLAND COURTHOUSE SERVICE AREA

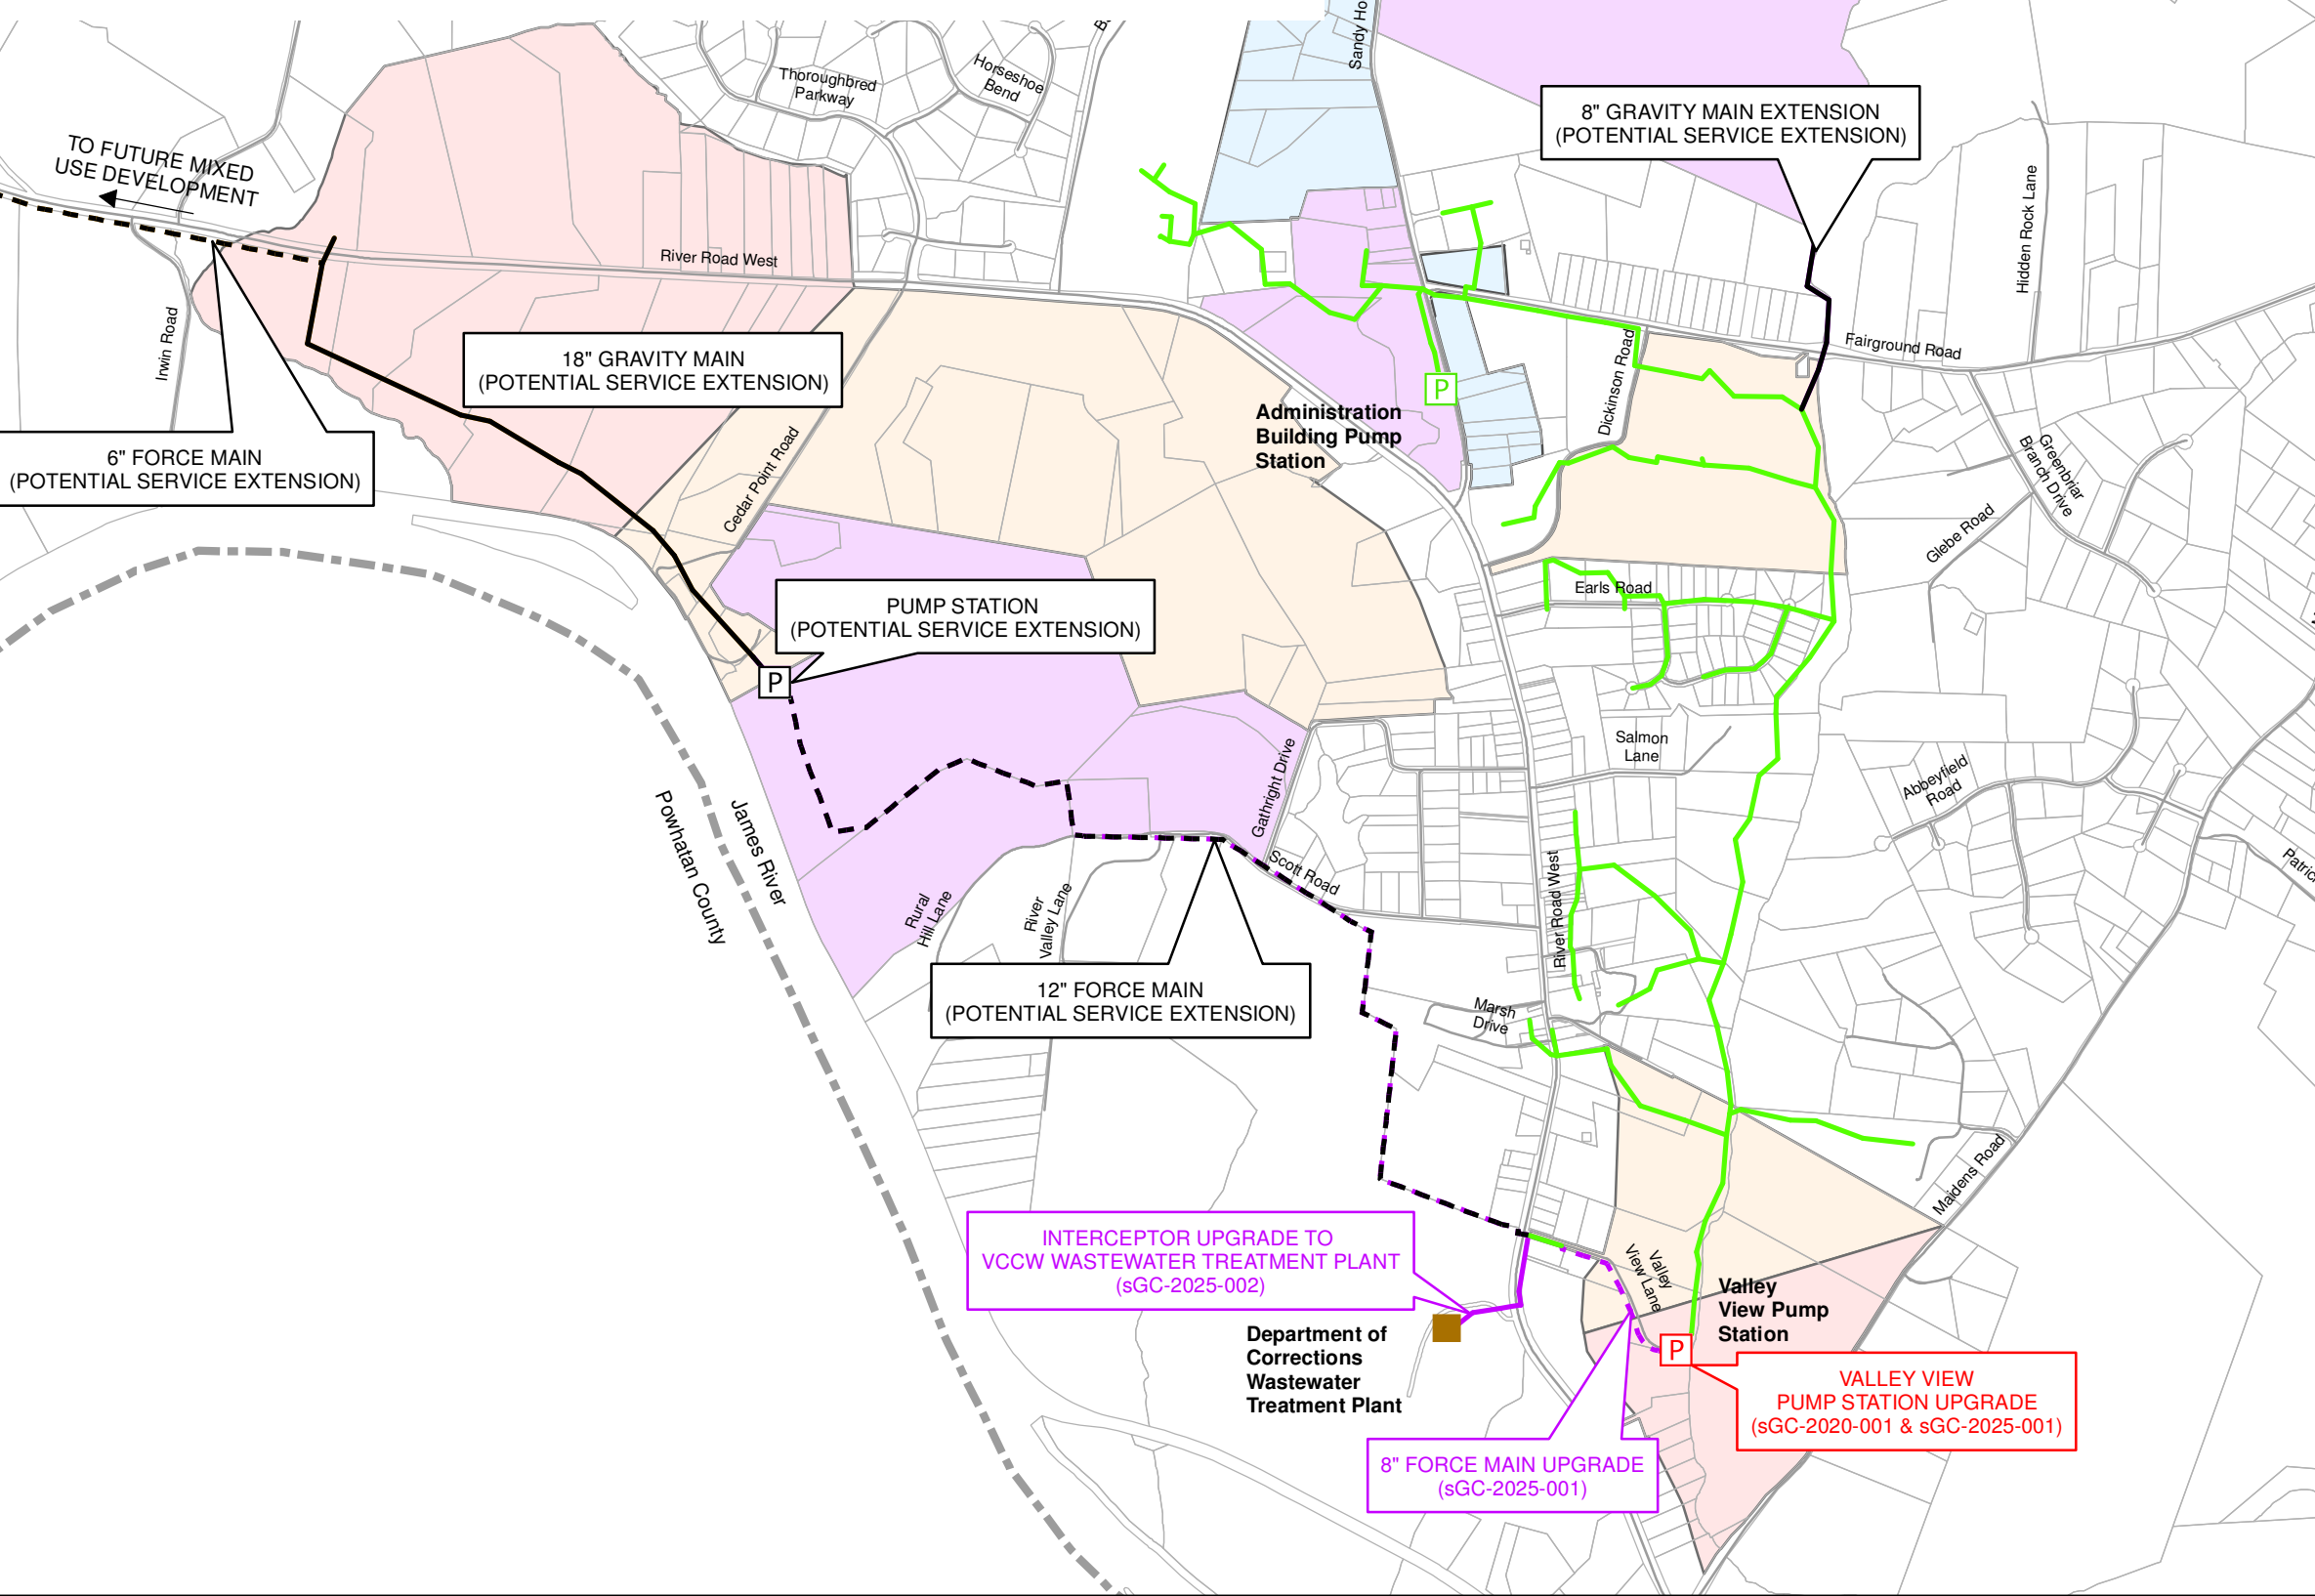

1 inch = 1,500 feet

UTILITY MASTER PLAN WASTEWATER SYSTEM IMPROVEMENTS GOOCHLAND COUNTY, VA



Dewberry Engineers Inc.

- Legend**
- Existing Discharge
 - Existing Pump Station
 - Existing Gravity
 - Existing Force Main
 - Existing TCSO
 - County Boundaries
 - Potential Gravity
 - Potential Force Main
 - 2015 Gravity Main
 - 2020 Gravity Main
 - 2025 Gravity Main
 - 2035 Gravity Main
 - 2045 Gravity Main
 - Future Development
 - 2020
 - 2025
 - 2035
 - 2045
 - Existing to be served