


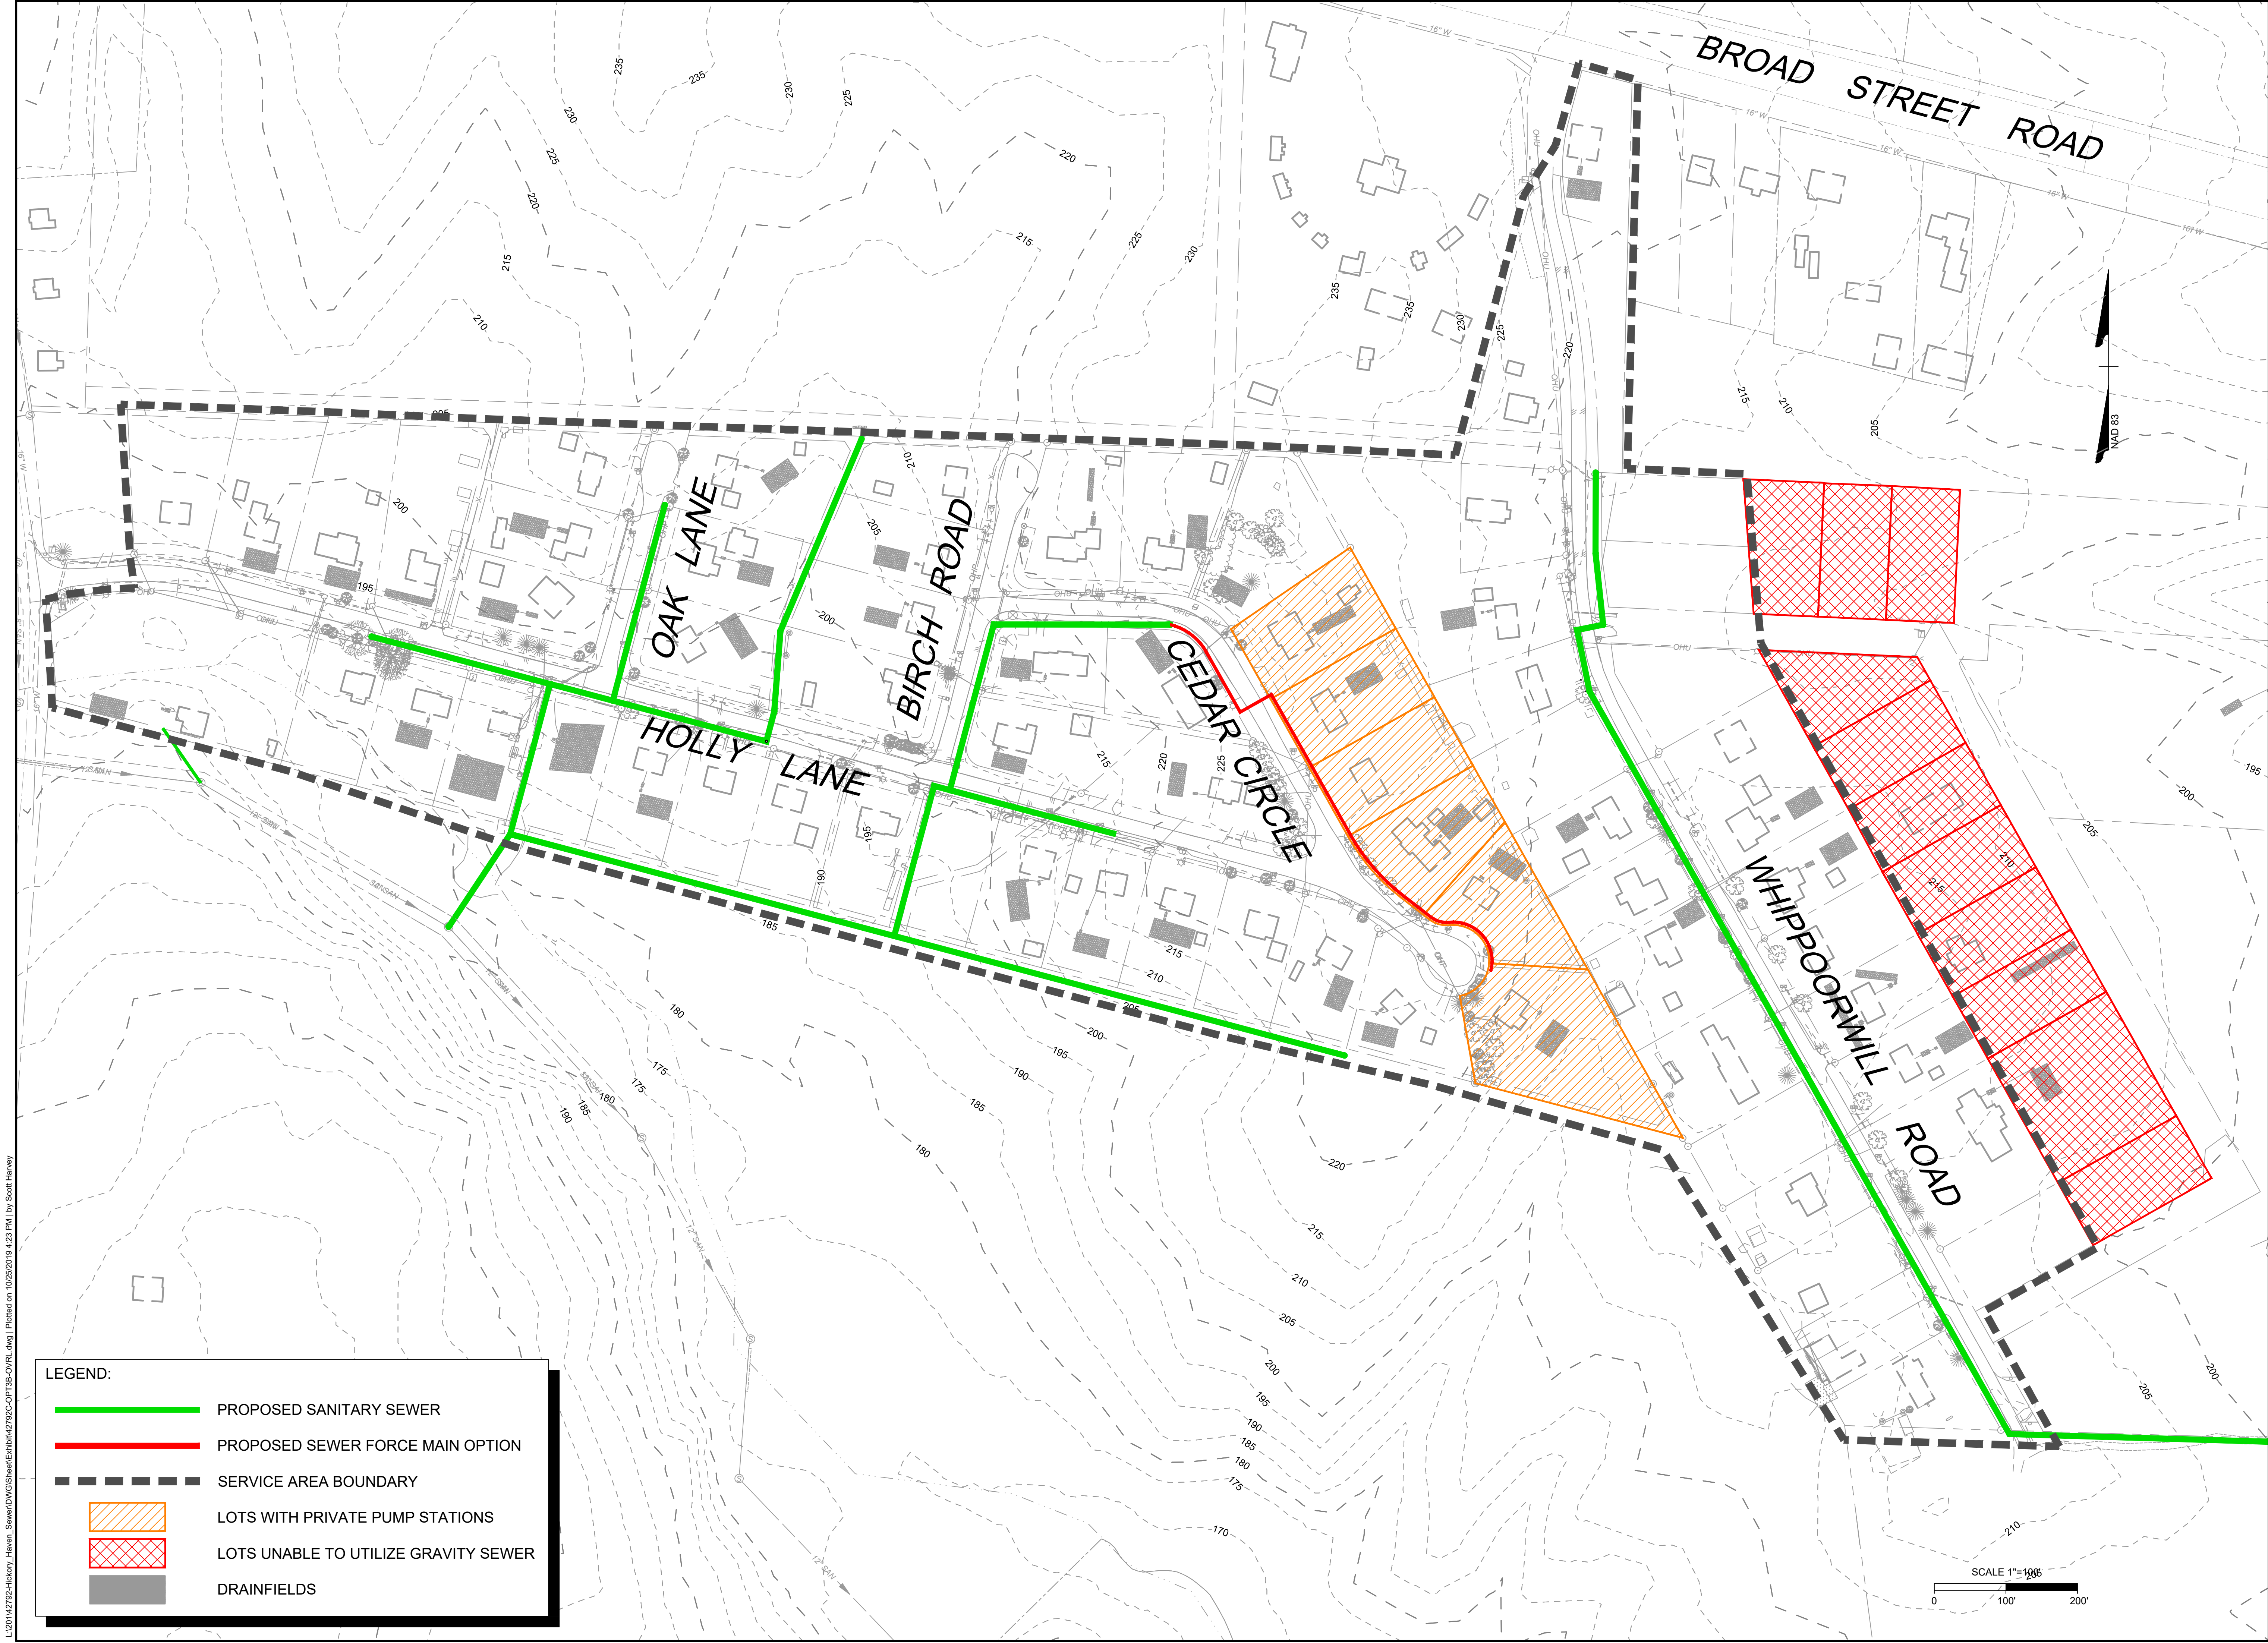

LEGEND:

PROPOSED SANITARY SEWER

PROPOSED SEWER FORCE MAIN OPTION

SERVICE AREA BOUNDARY

LOTS WITH PRIVATE PUMP STATIONS

LOTS UNABLE TO UTILIZE GRAVITY SEWER

DRAINFIELDS

THIS DRAWING PREPARED AT THE
CORPORATE OFFICE
1001 Boulders Parkway, Suite 300 | Richmond, VA 23225
TEL 804.200.0300 FAX 804.580.0106 www.timmons.com

YOUR VISION ACHIEVED THROUGH OURS.

TIMMONS GROUP

HICKORY HAVEN & SAMARY FOREST SANITARY SEWER
DISTRICT 4 - GOOCHLAND COUNTY - VIRGINIA
OVERALL PLAN - OPTION 3B

JOB NO.
42792

SHEET NO.
OPT-3B

REVISION DESCRIPTION

DATE

10/14/19

DRAWN BY
J. CARTER

DESIGNED BY
J. CARTER

CHECKED BY
B. STRICKLAND

SCALE
1" = 100'

DATE

10/14/19

DRAWN BY

J. CARTER

DESIGNED BY

J. CARTER

CHECKED BY

B. STRICKLAND

SCALE

1" = 100'

These plans and associated documents are the exclusive property of TIMMONS GROUP and may not be reproduced in whole or in part and shall not be used for any purpose whatsoever, inclusive, but not limited to construction, bidding, and/or construction staking without the express written consent of TIMMONS GROUP.